

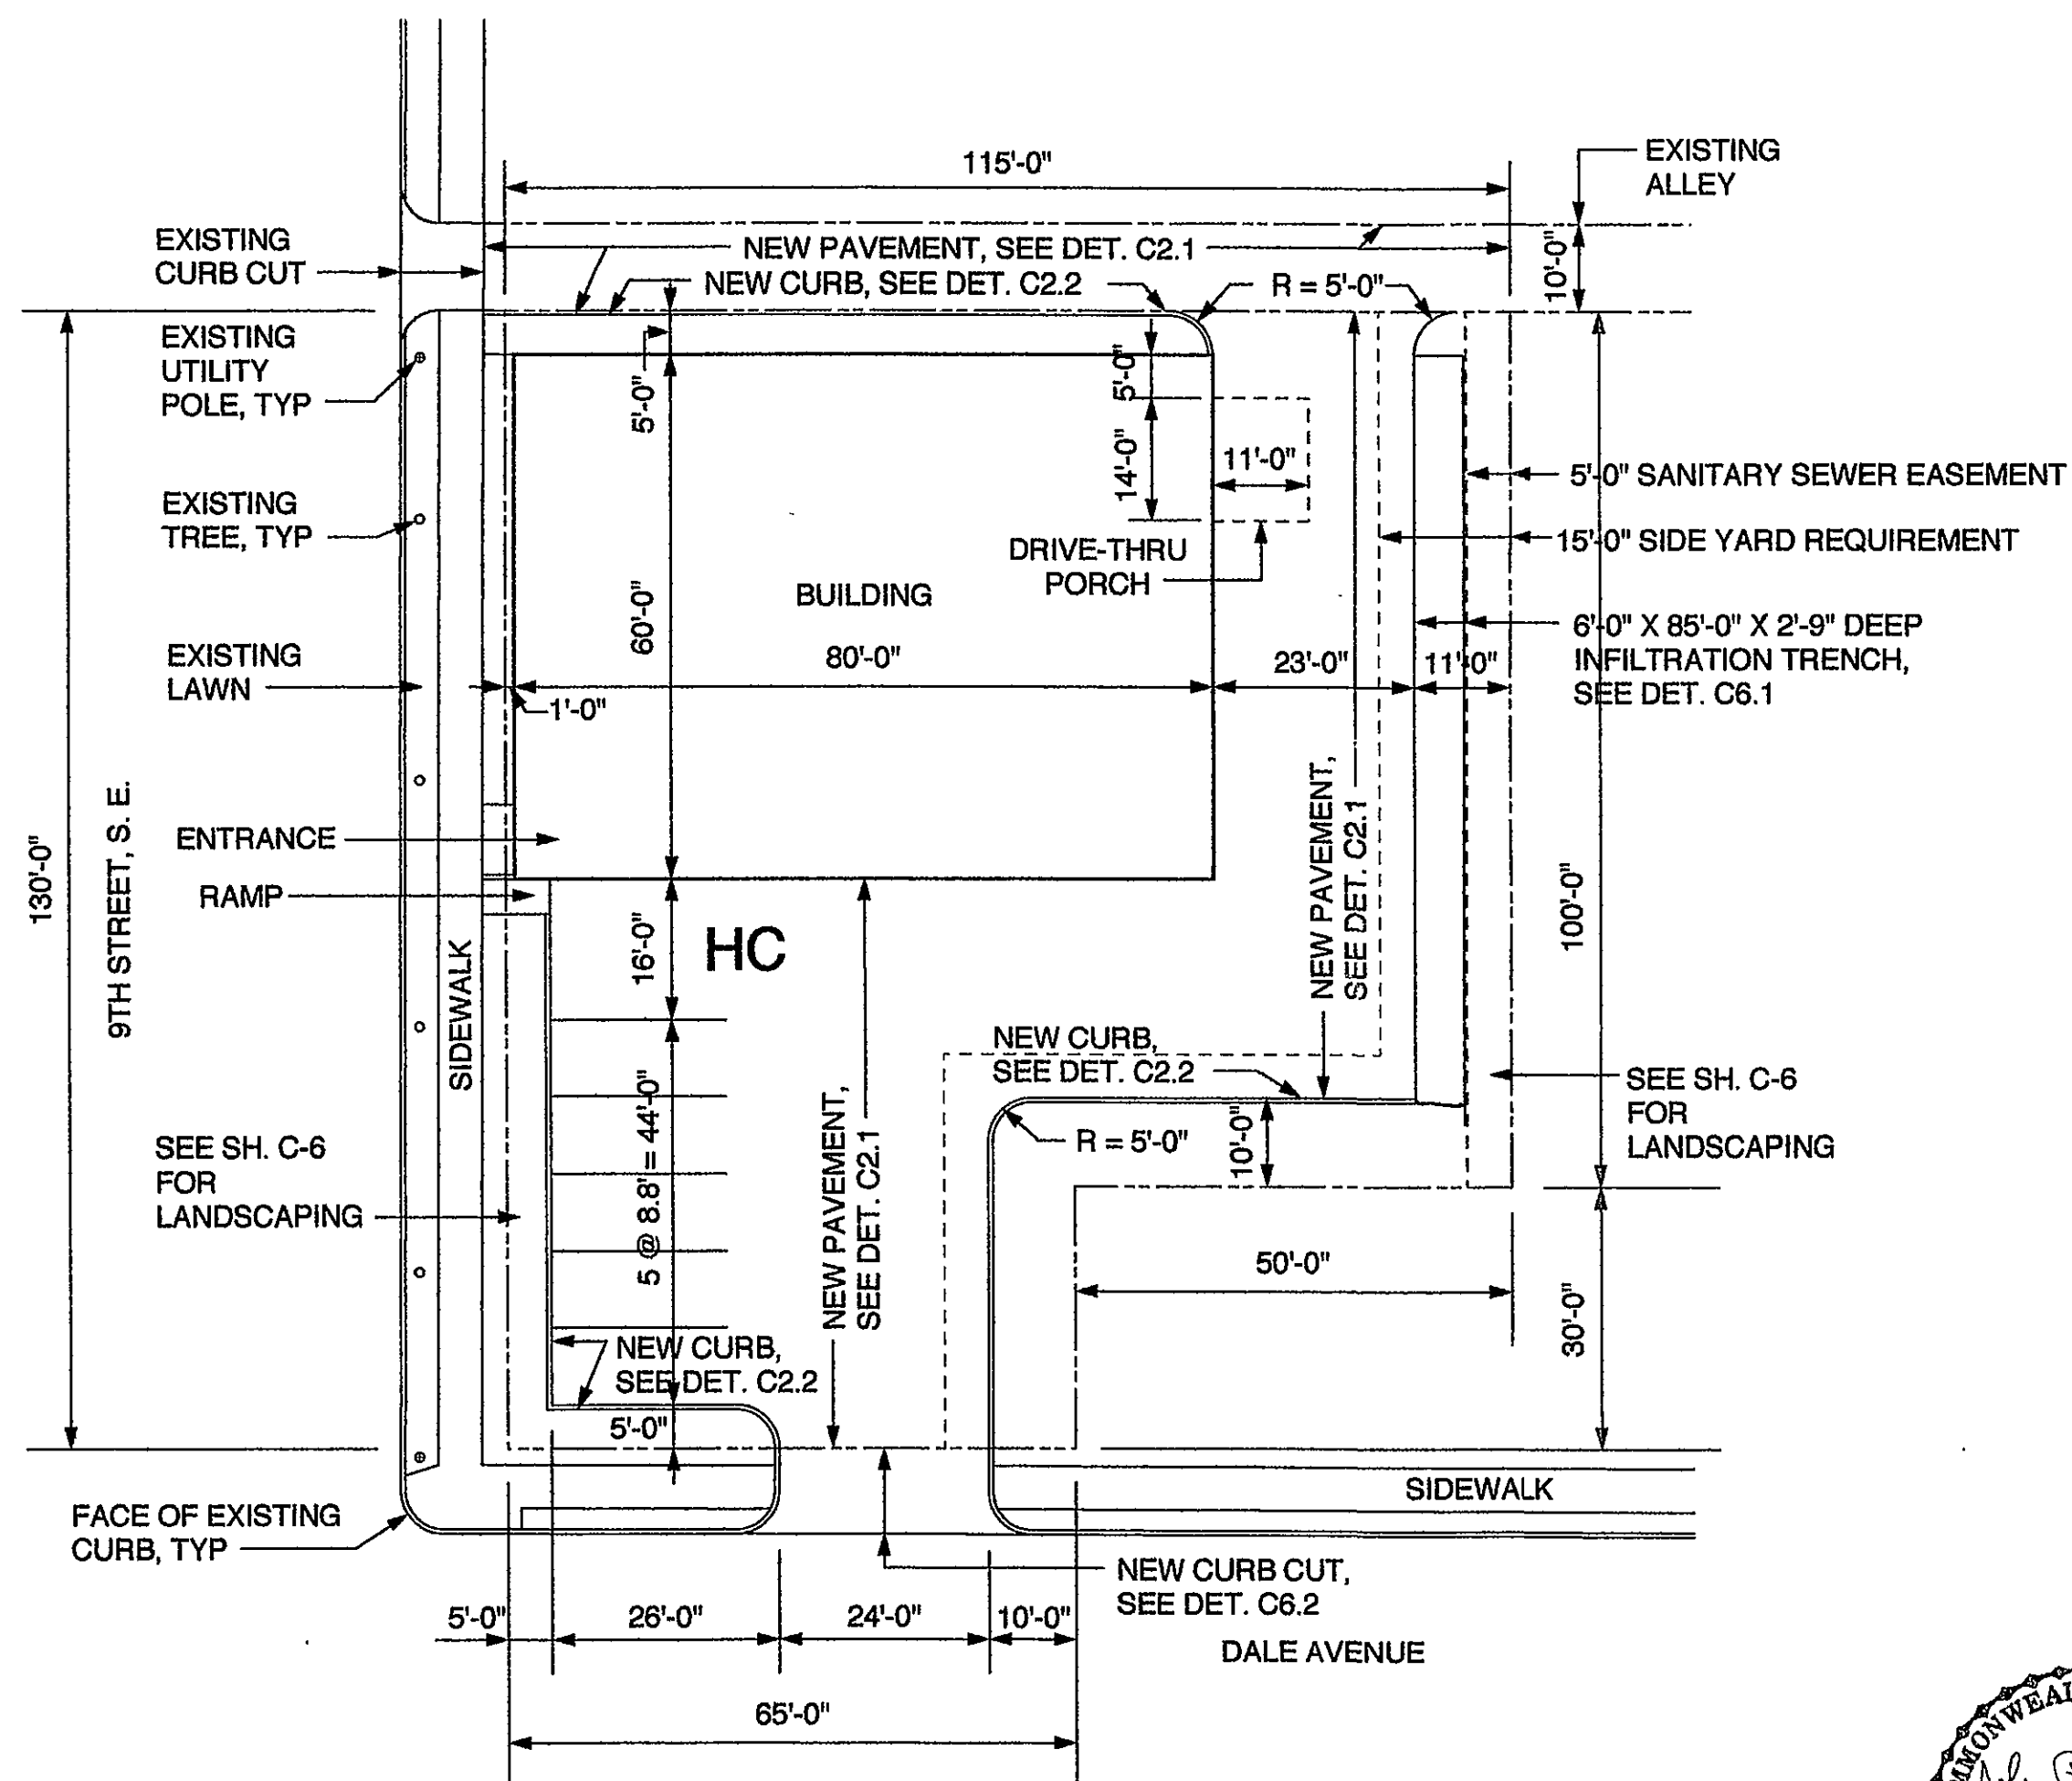
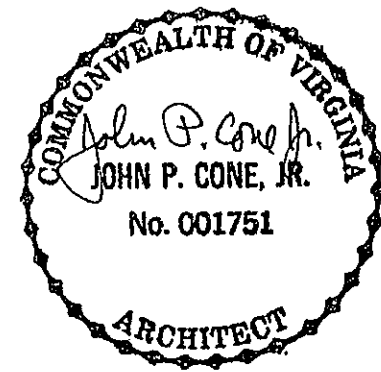
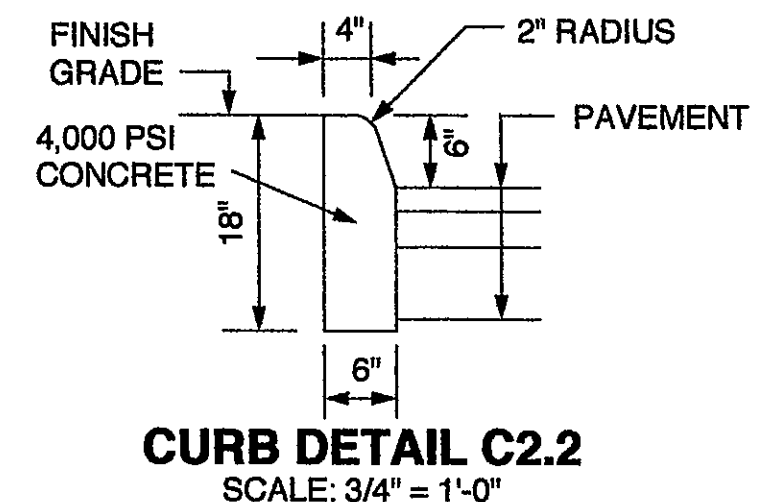


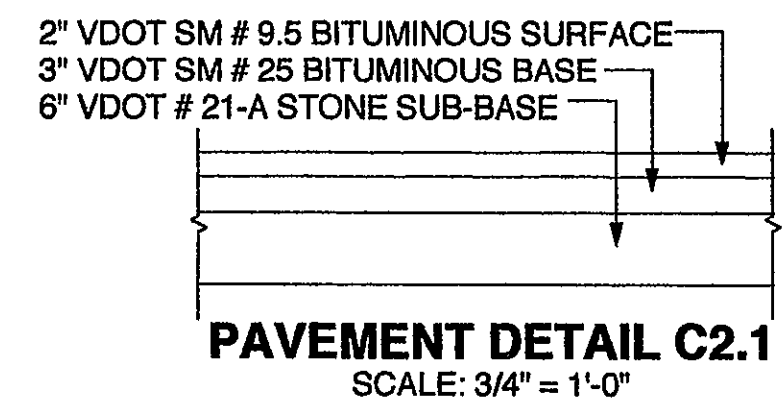

SITE PLAN
SCALE: 1" = 20'-0"

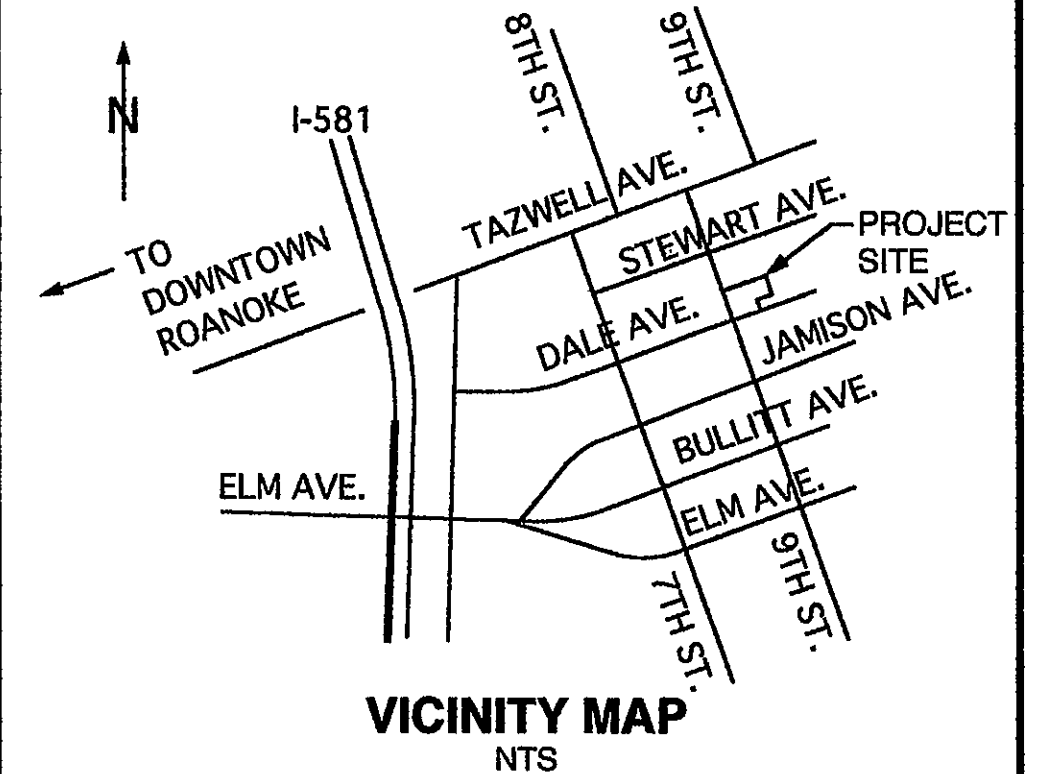

C-2

SUPER "D" DRUG STORE PHARMACY
414 NINTH ST., S.E., ROANOKE, VA.

DIMENSIONAL LAYOUT

John P. Cone, Jr. Architect
Salem, Virginia
August, 2004