


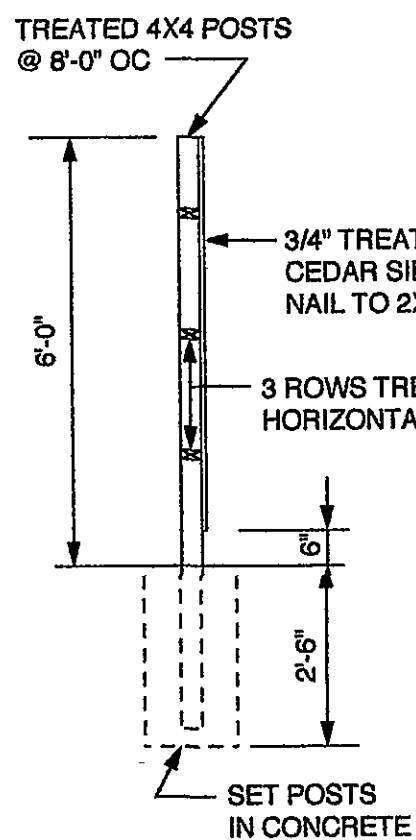

FENCE DETAIL C6.3
SCALE: 3/8" = 1'-0"

SITE IMPROVEMENT SPECIFICATIONS:

LAWN AREAS:

COVER WITH 6" CLEAN TOP SOIL
SEED WITH KENTUCKY 31 FESCUE,
7 LBS/1000 SF
MULCH WITH SEED FREE
HAY OR STRAW

TREES & SHRUBS:

PLANT PER RECOMMENDATIONS OF
AMERICAN ASSOCIATION OF
NURSERYMEN, GUARANTEE ALL
PLANTING FOR A PERIOD OF ONE YEAR

22% OF SITE TO BE LANDSCAPED
(INCLUDING INFILTRATION TRENCH)

EXISTING
UTILITY
POLE, TYP

EXISTING TREE,
TYP OF 4

VDOT #1 STONE


EXISTING
LAWN

ENTRANCE



4'-0" WIDE RAMP

NEW LAWN


9TH STREET, S. E.

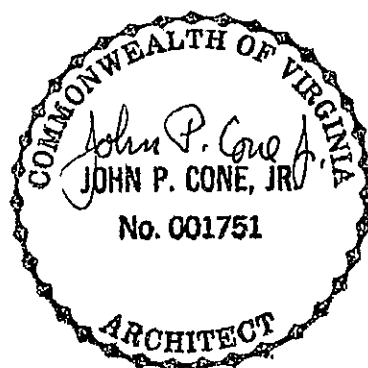


SITE PLAN
SCALE: 1" = 20'-0"

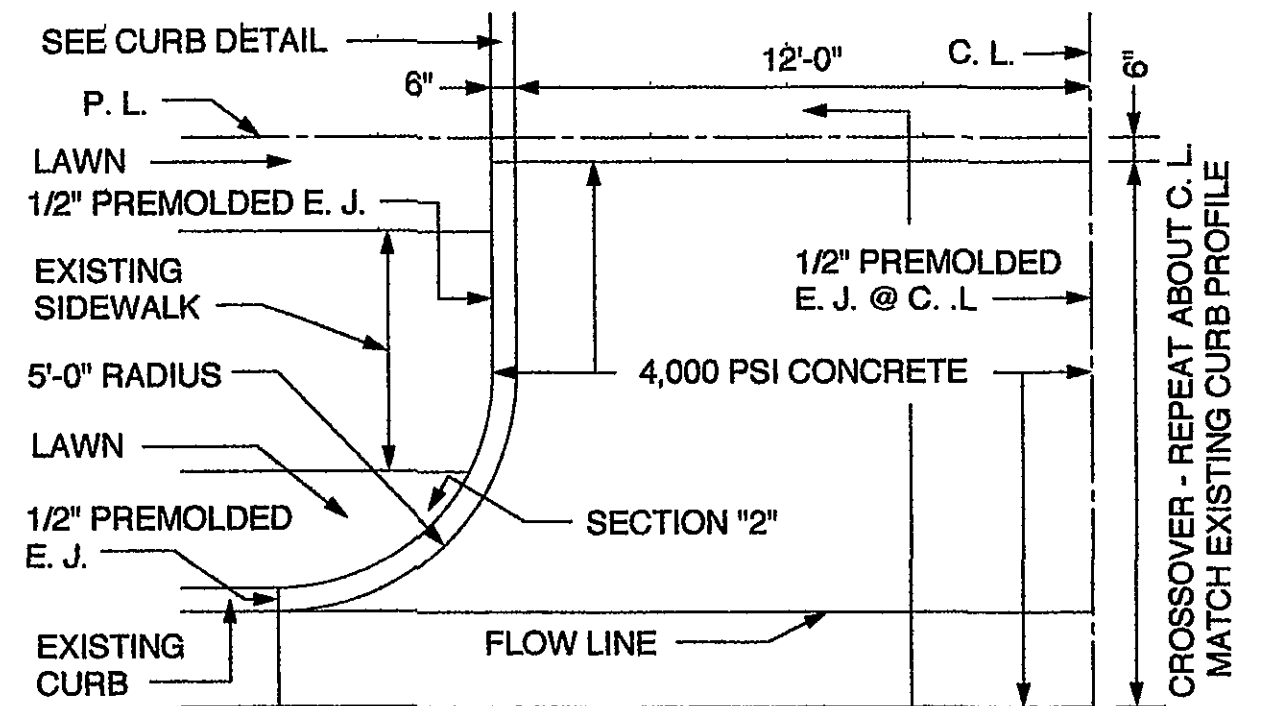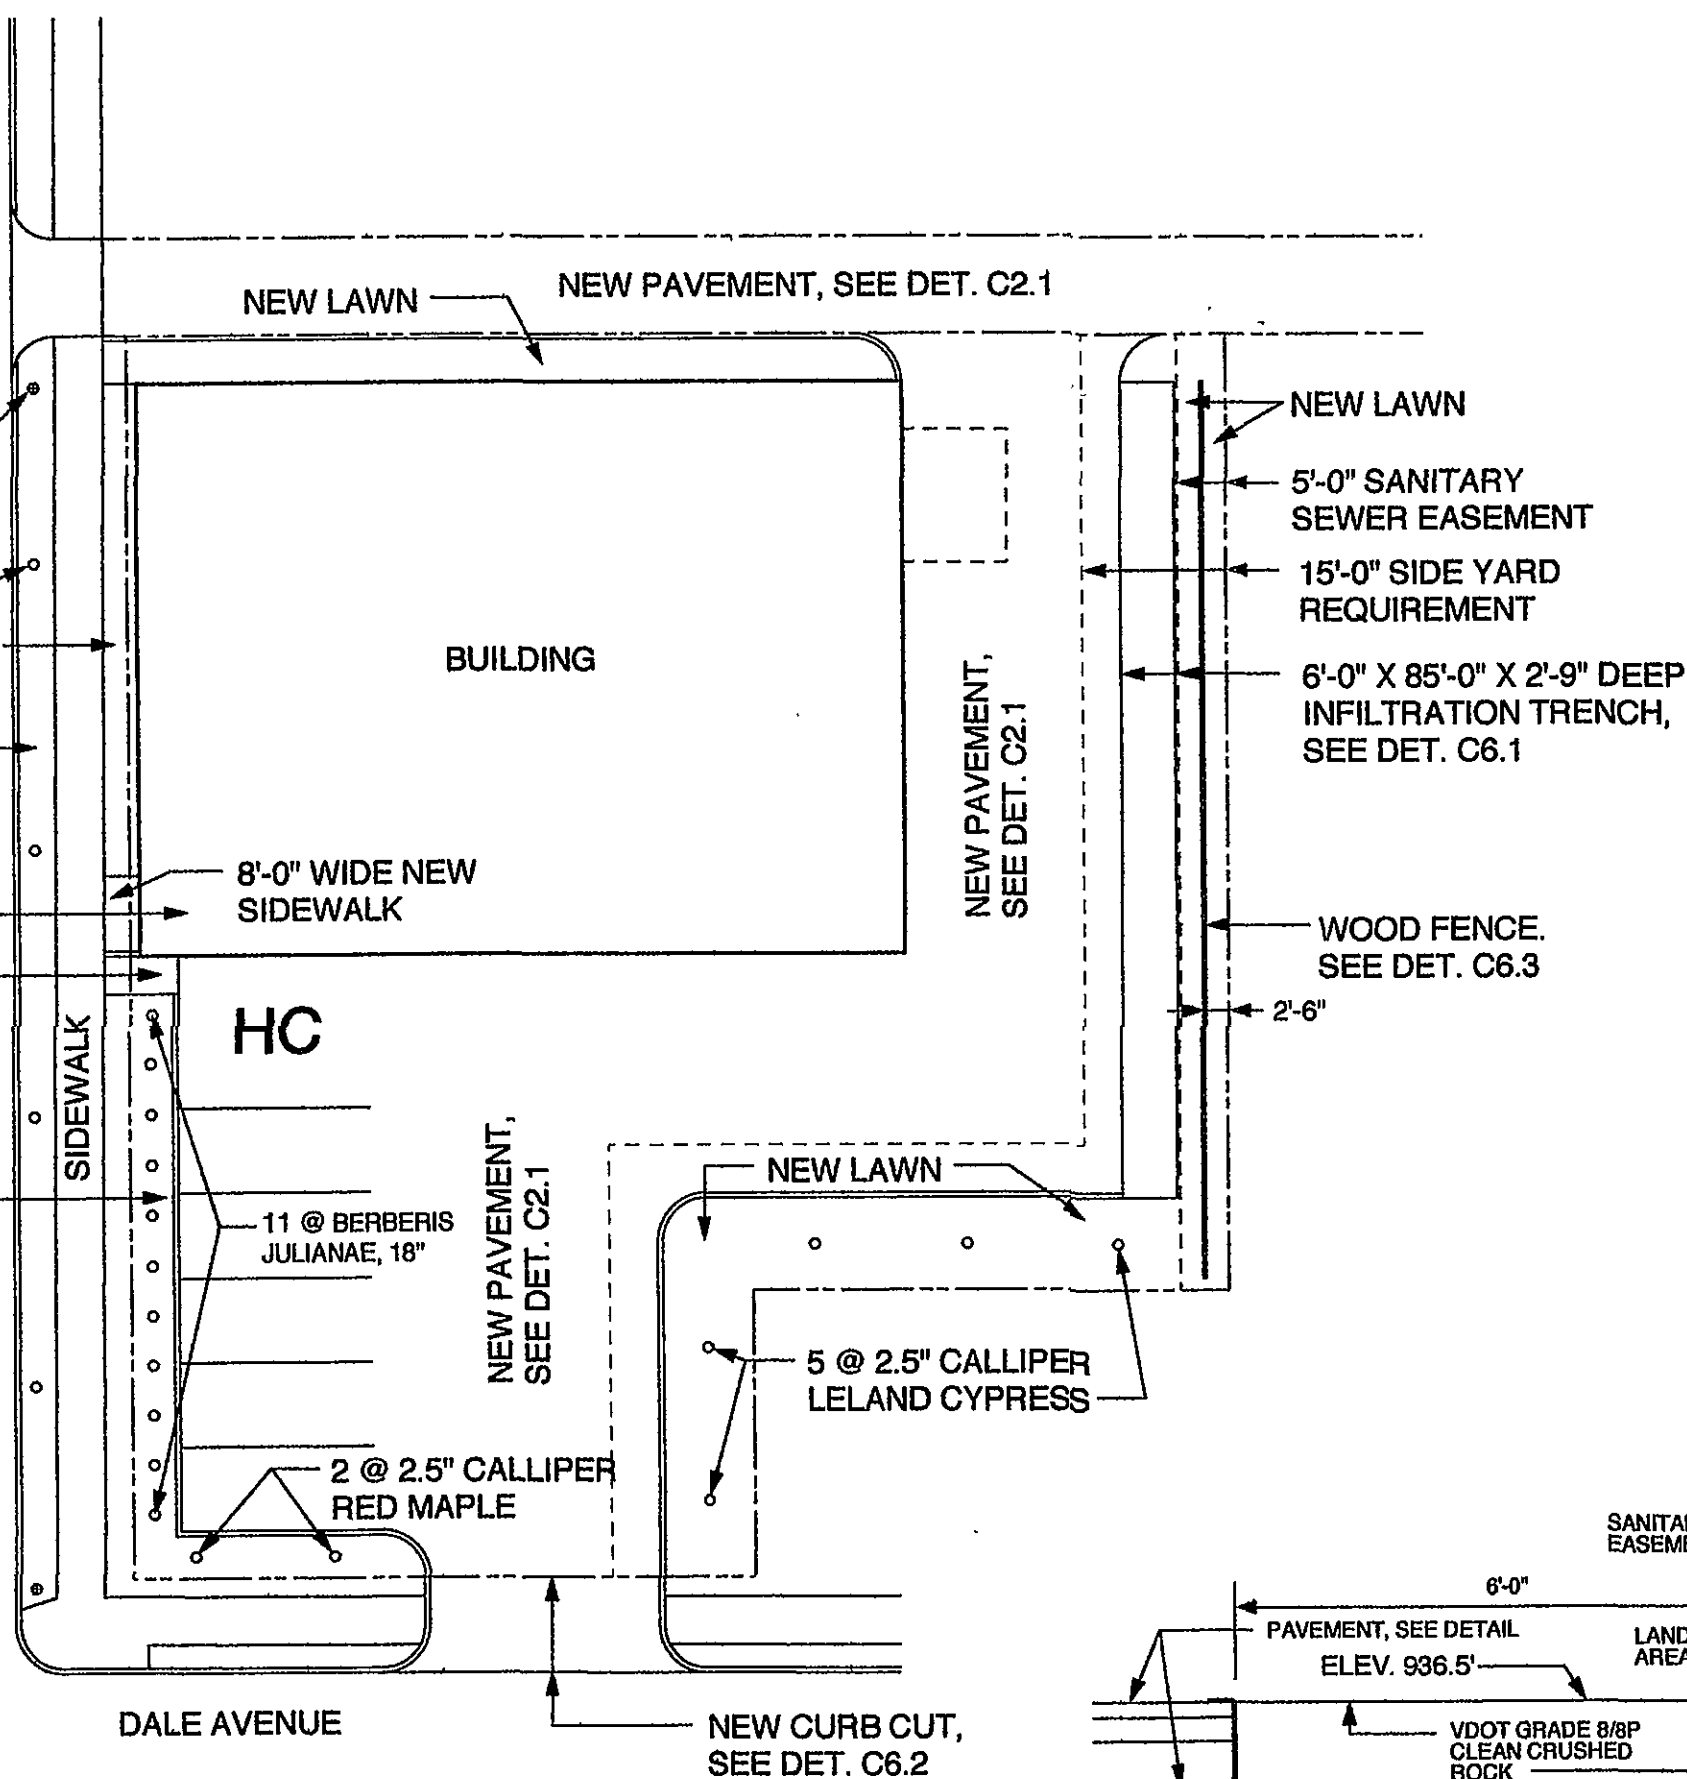


SECTION "1"
SCALE: 1/4" = 1'-0"

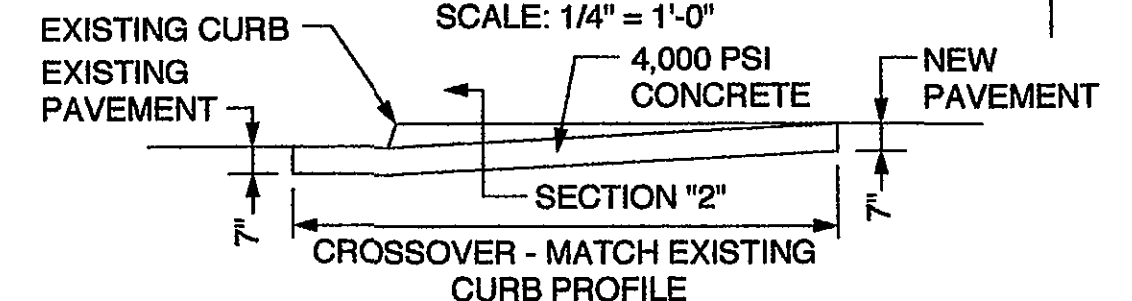

SECTION "2"
SCALE: 1/4" = 1'-0"

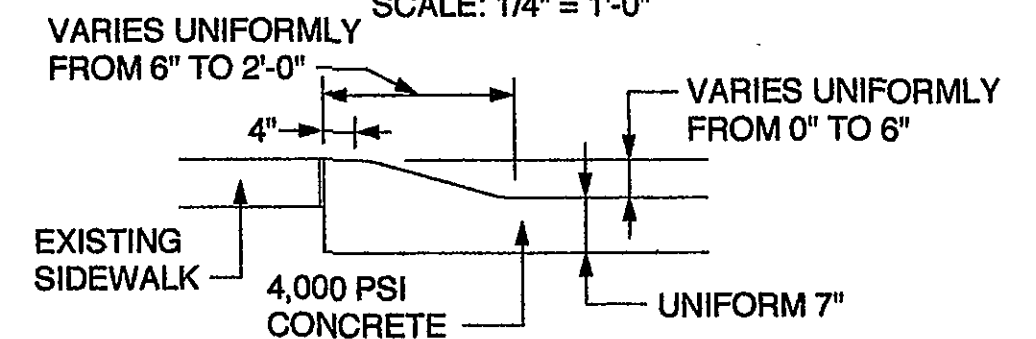

CURB CROSSOVER DETAIL C6.2
SCALE: AS NOTED

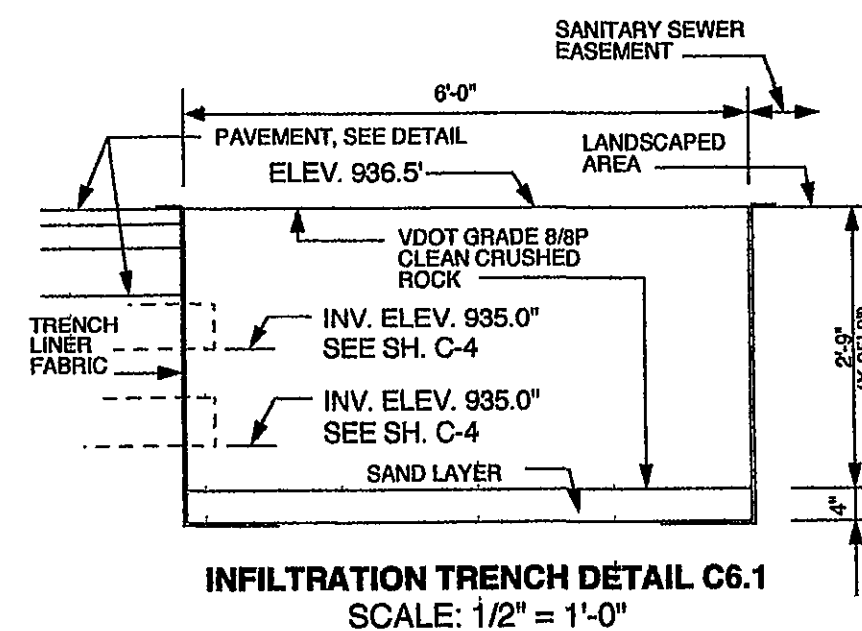

INFILTRATION TRENCH DETAIL C6.1
SCALE: 1/2" = 1'-0"

C-6

**SUPER "D" DRUG STORE
PHARMACY**

414 NINTH ST., S.E., ROANOKE, VA.

LANDSCAPING PLAN

John P. Cone, Jr. Architect
Salem, Virginia

August, 2004