



PLAN	SURVEYED	BY	TE
NOTE BOOK	PLOTTED		
	ALIGNMENT CHECKED		
NO.	RT. OF WAY CHECKED		

PROFILE	SURVEYED _____	BY _____	DATE _____
NOTE BOOK	PLOTTED _____		
	GRADES CHECKED _____		
	B. M.'S NOTED _____		
NO. _____	STRUCTURE NOTATIONS CH'KD _____		

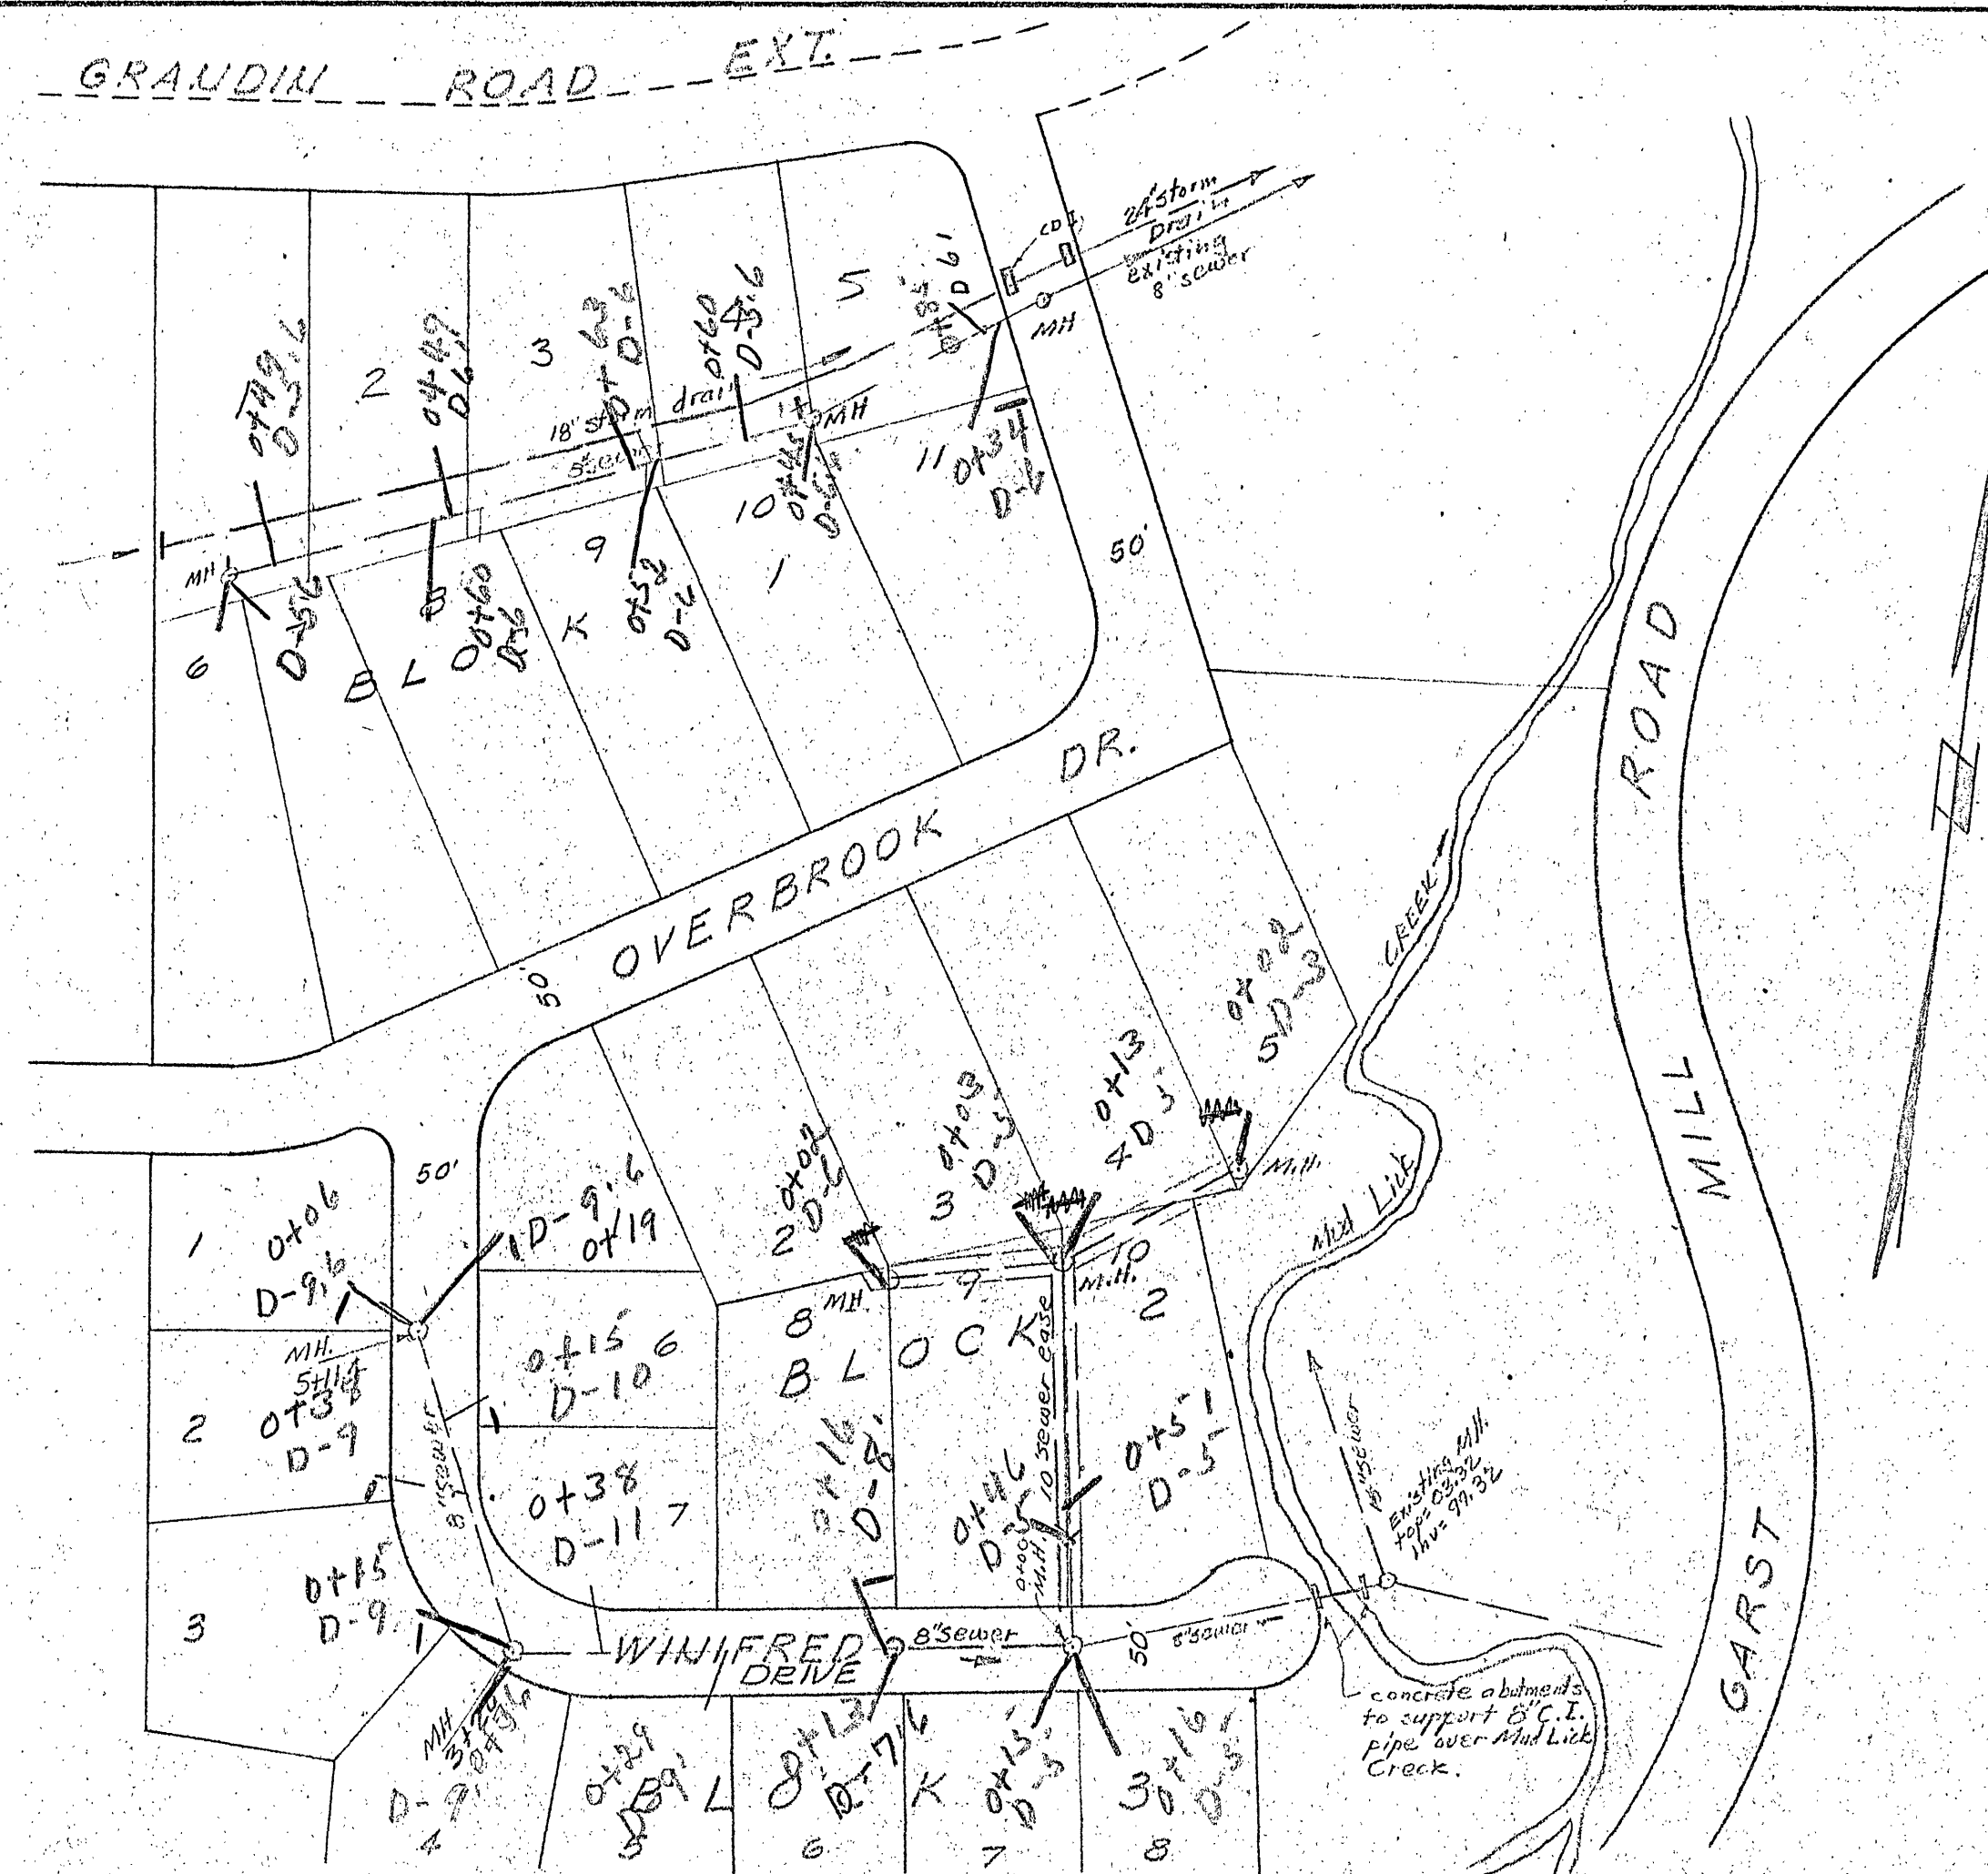

PLAN AND PROFILE
TARYN HILL
PROPERTY OF
G.G. FRALIN & OLLIE R. FRALIN
ROANOKE COUNTY, VA.
SCALE: 1" = 100' JUNE, 1961
BY: T. P. PARKER
STATE CERTIFIED ENGINEER

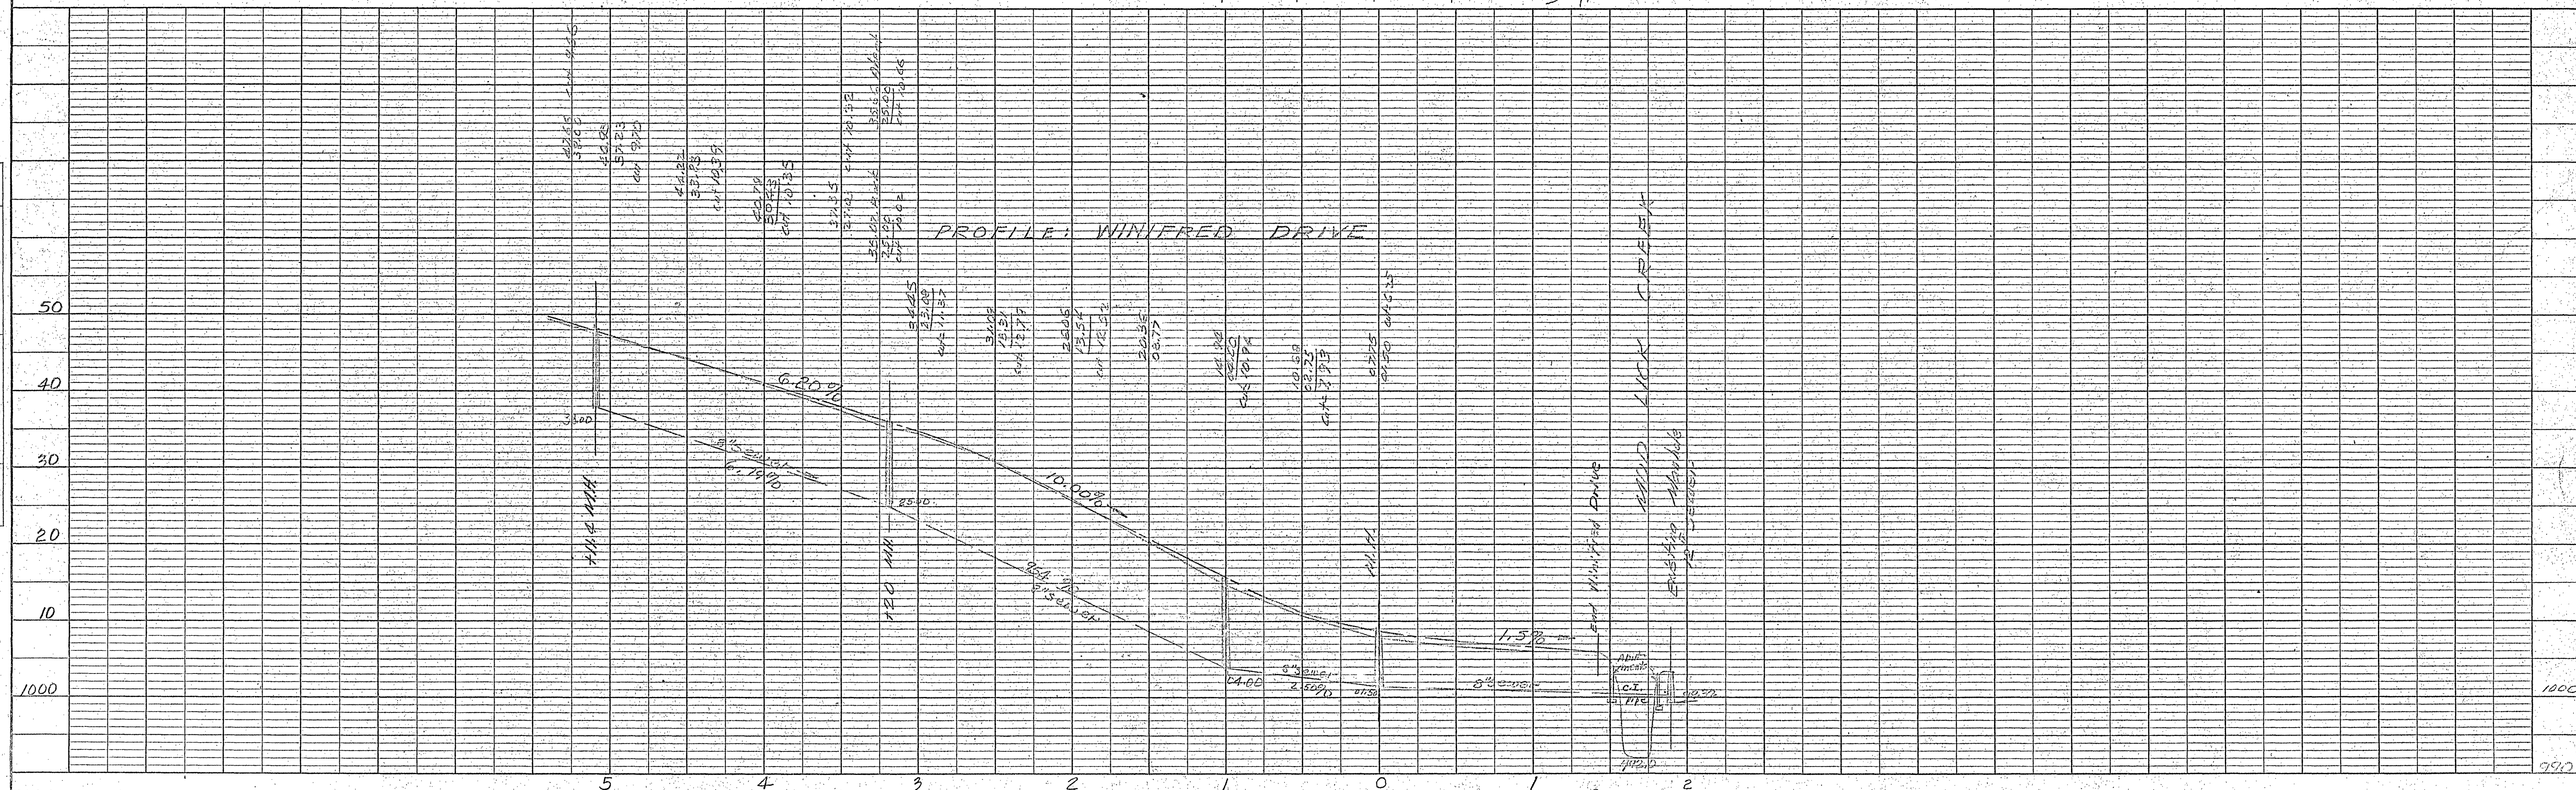

TARYN HILL