


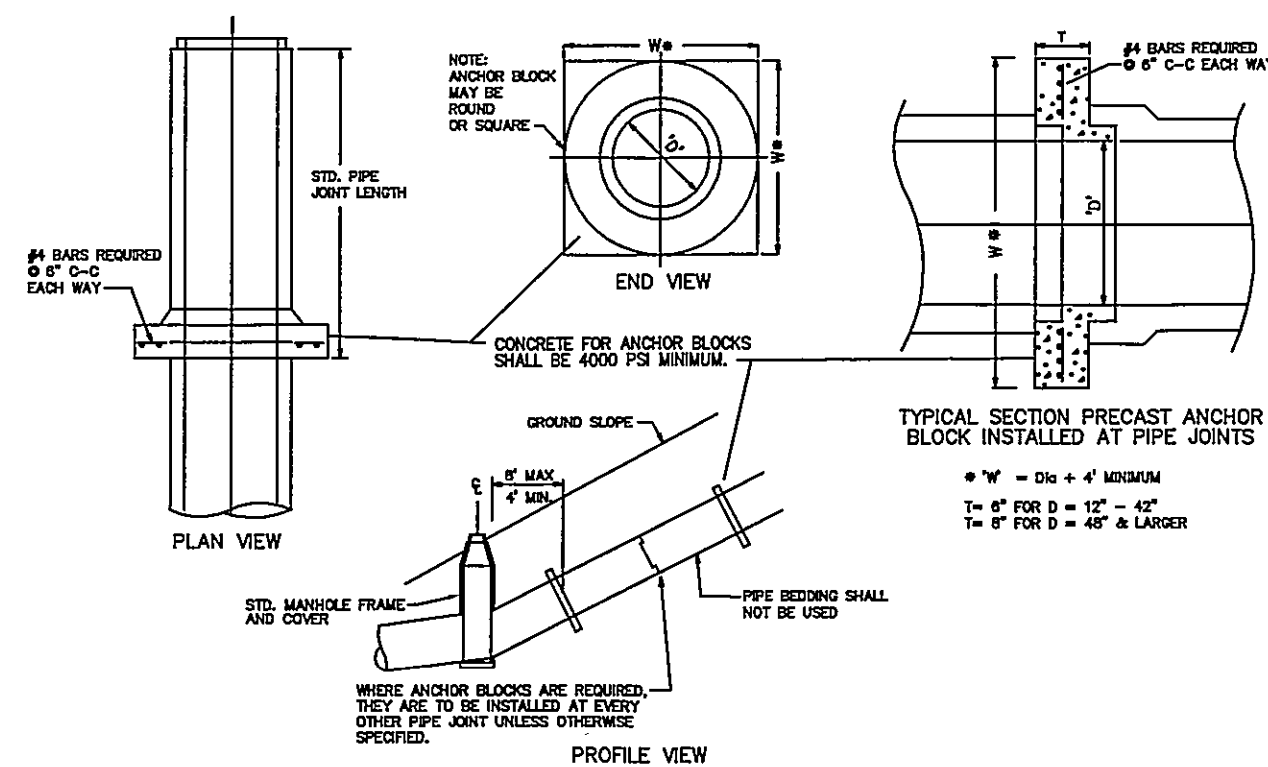
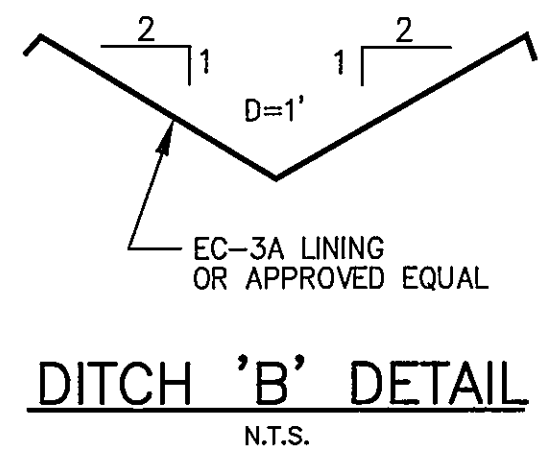


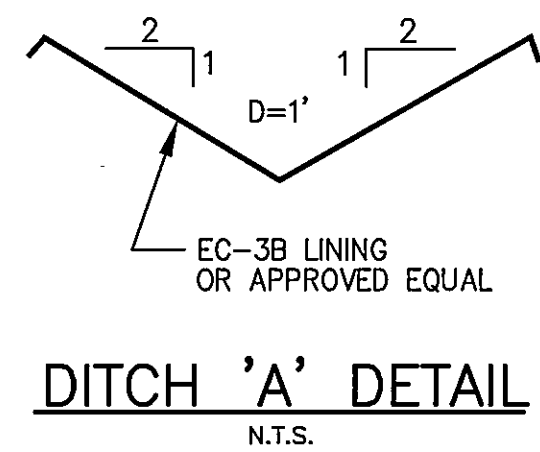


CONCRETE ANCHOR BLOCK
NO SCALE

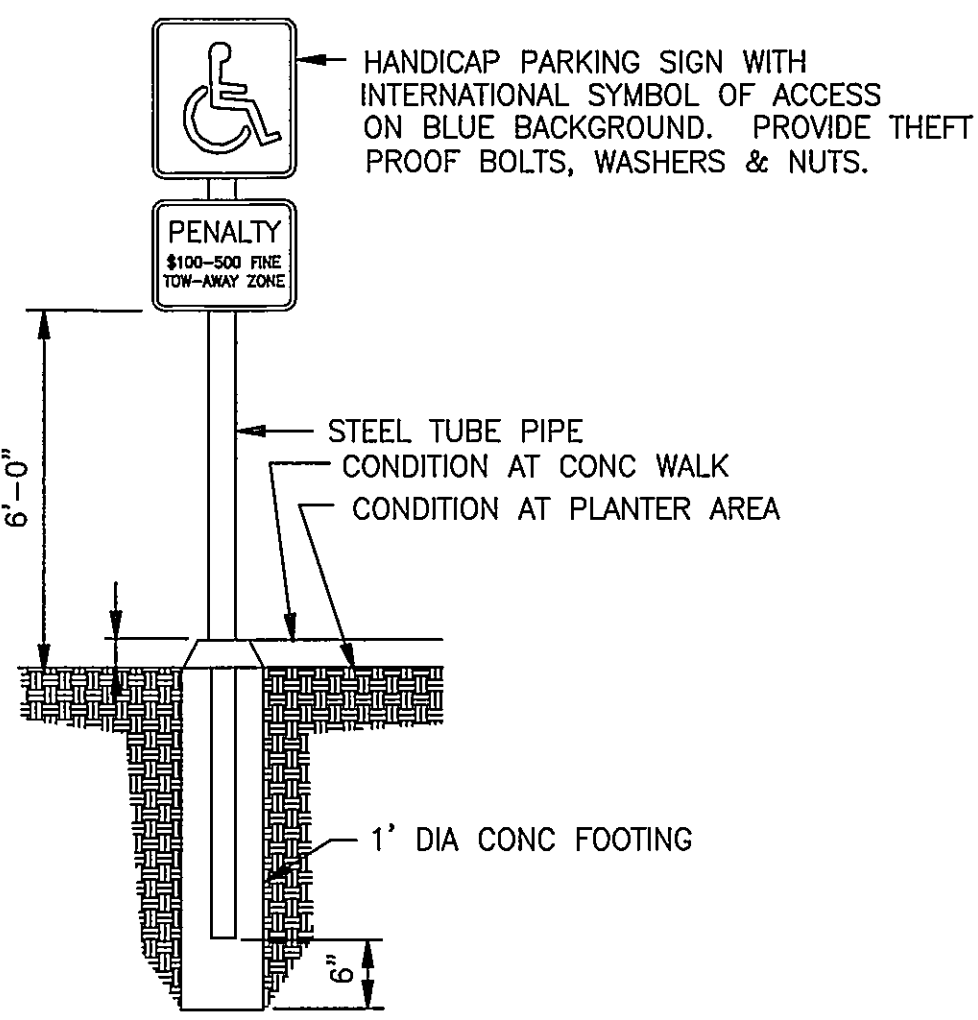


HANDICAP SIGNPOST DETAIL
NO SCALE

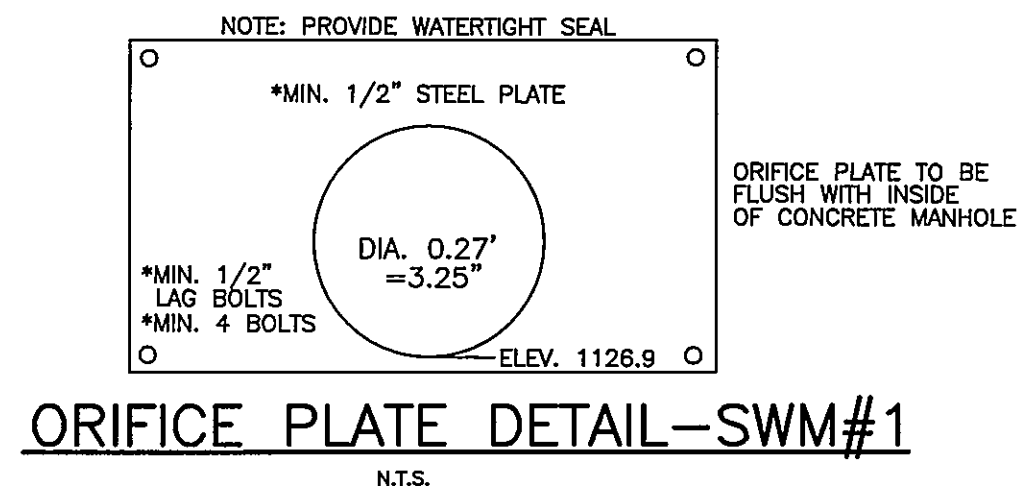

ORIFICE PLATE DETAIL-SWM#2
N.T.S.

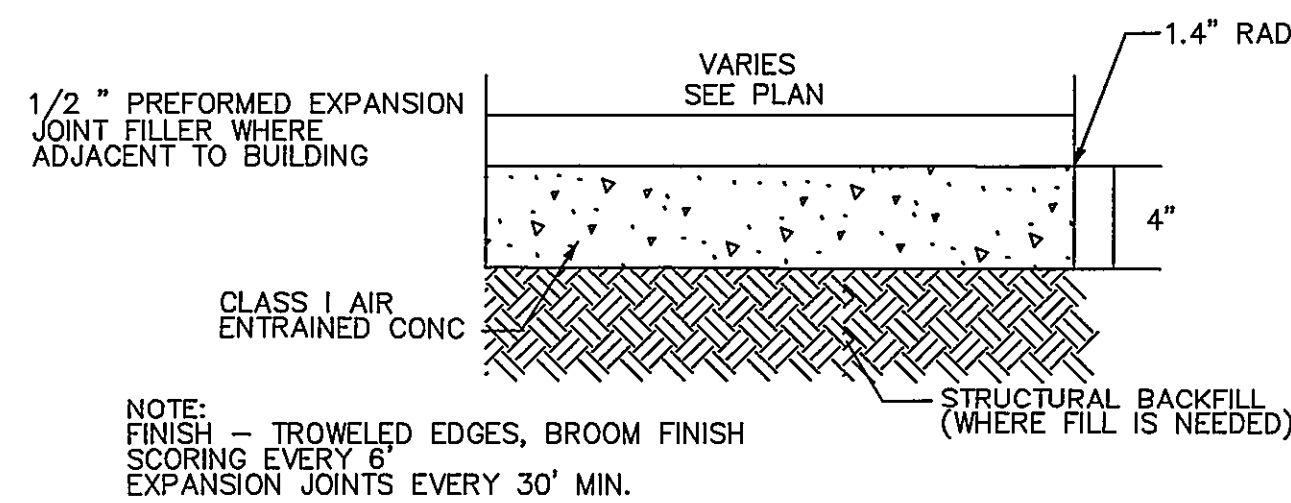


SIDEWALK DETAIL

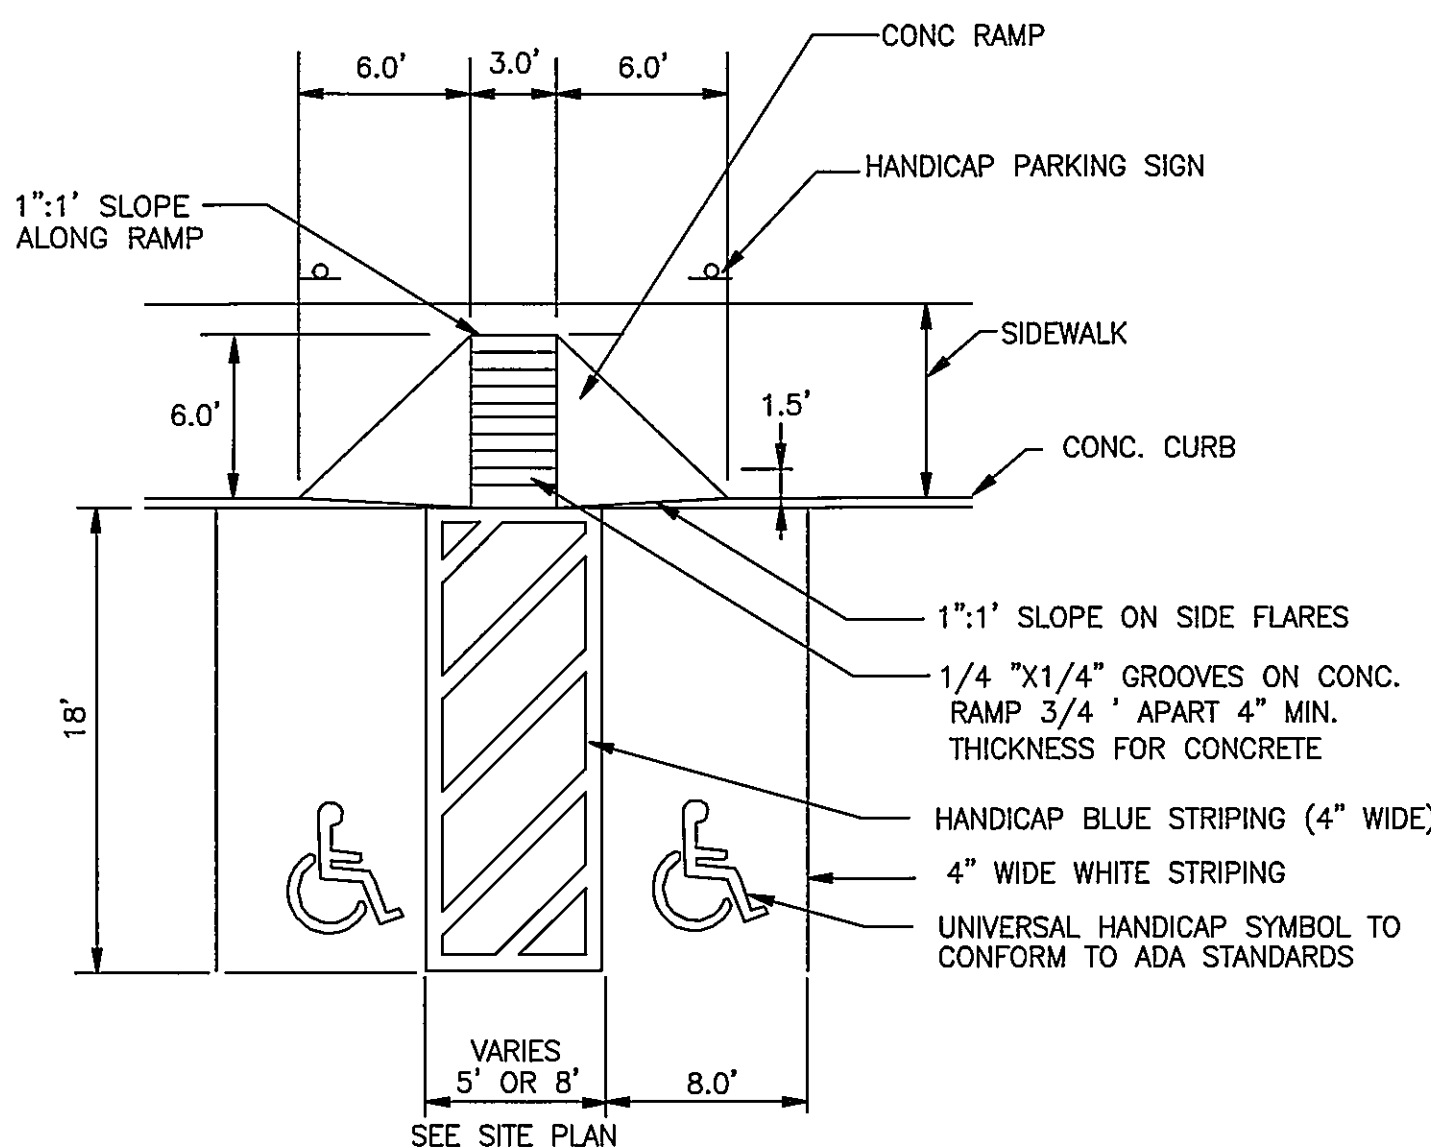

HANDICAP PARKING DETAIL
NO SCALE


NOTE: 2% MAX SLOPE / CROSS SLOPE
(COORDINATE WITH GRADING PLAN)

1160
1150
1140
1130
1120

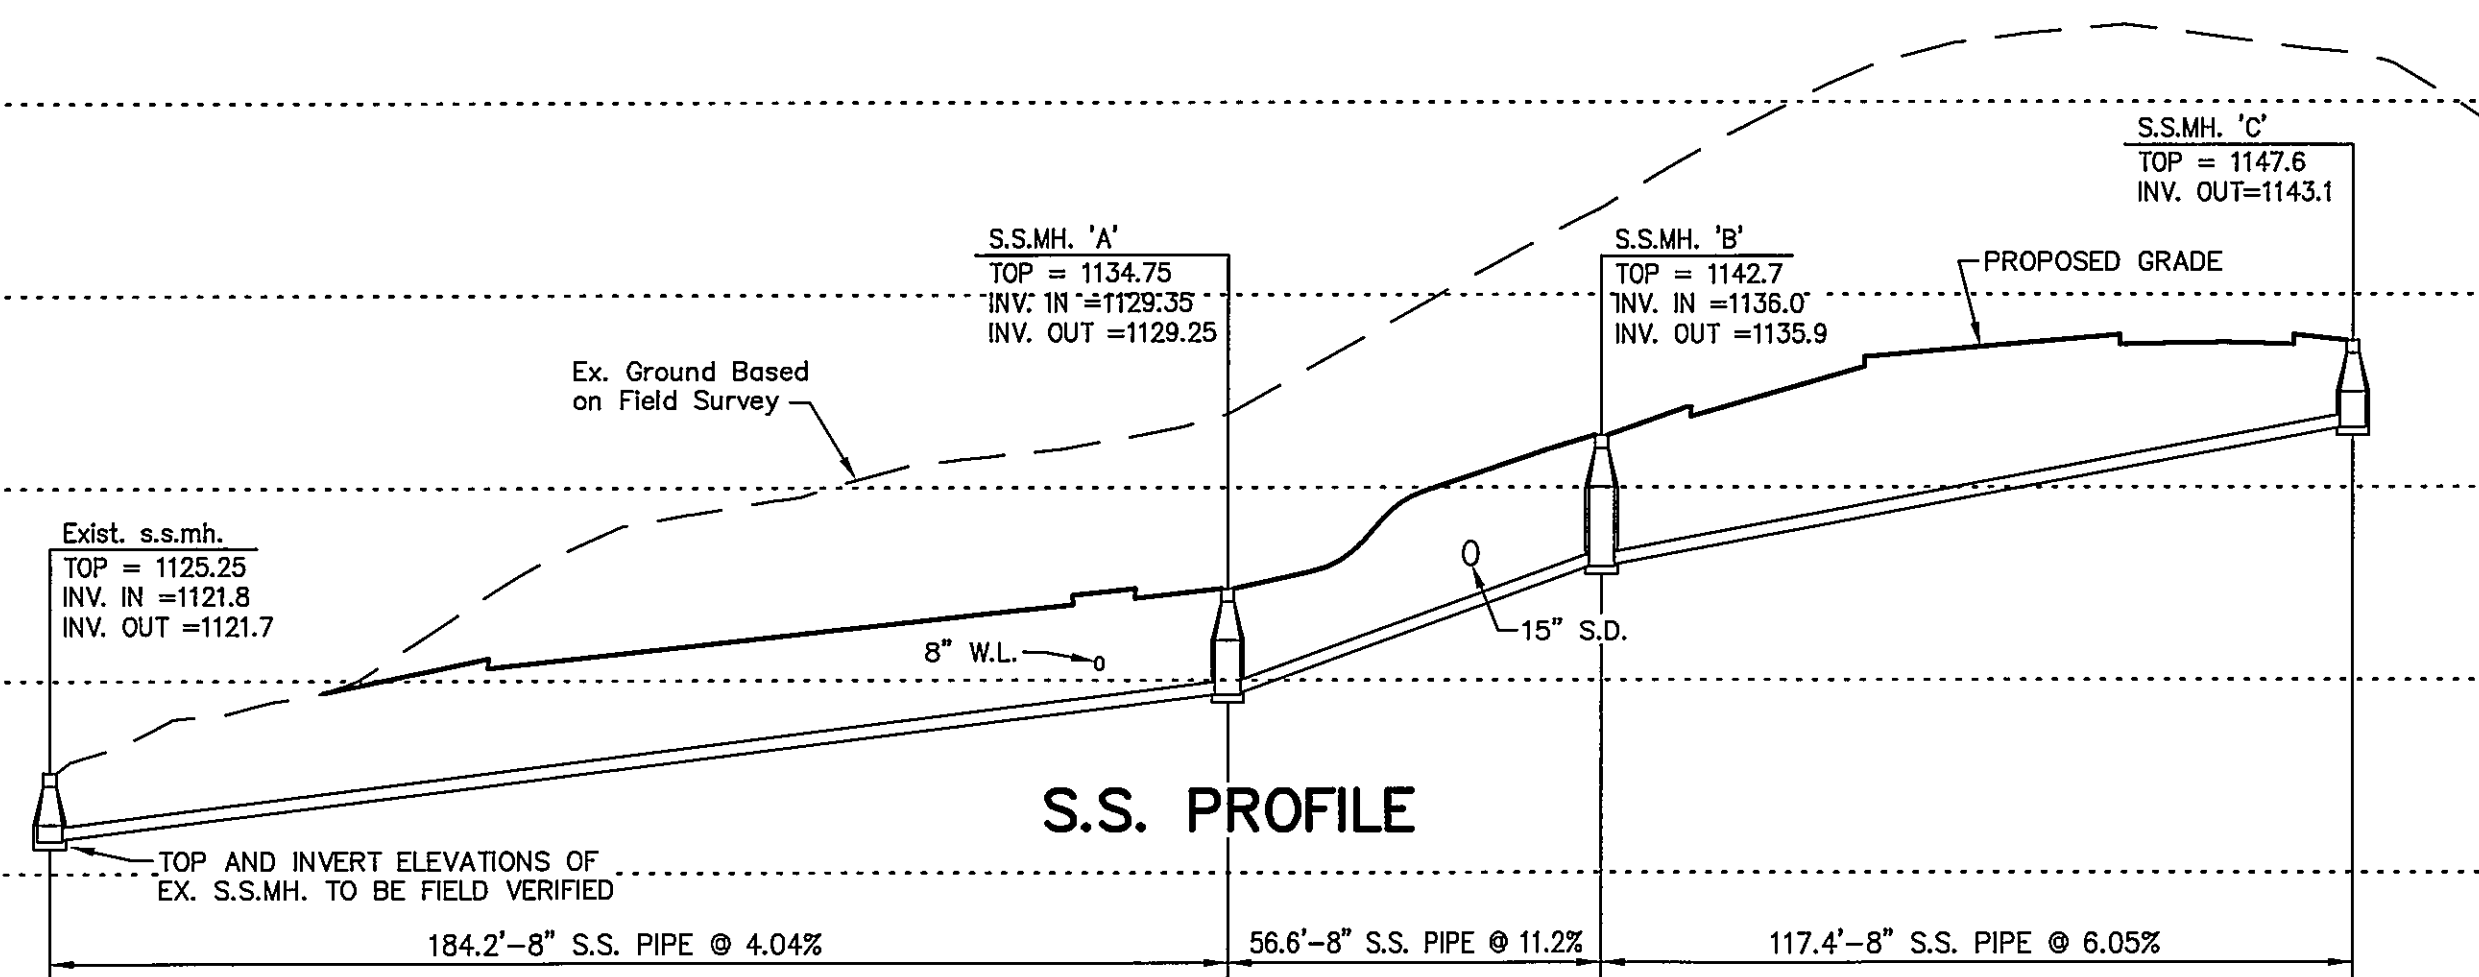


S.S. PROFILE

1120
1110

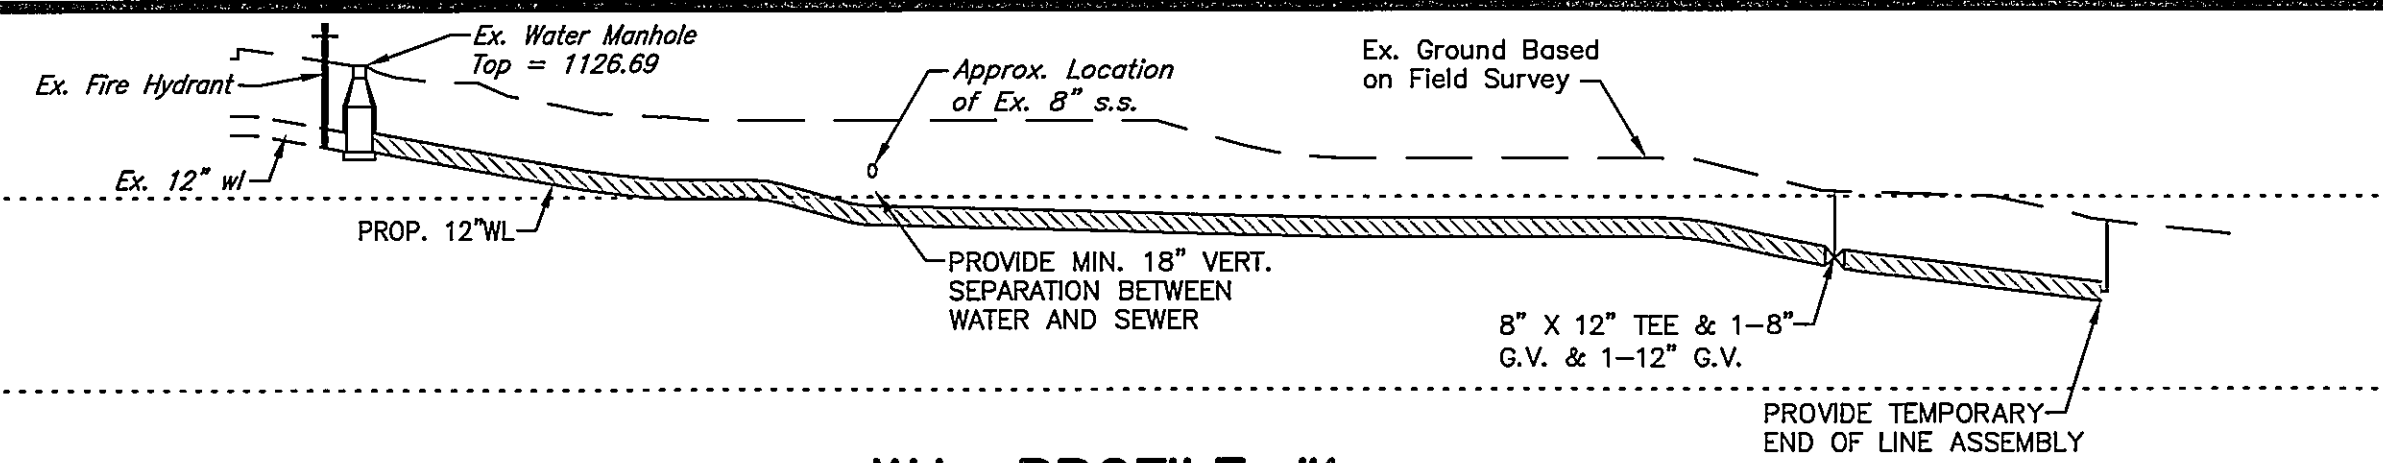


W.L. PROFILE #1

1160
1150
1140
1130
1120

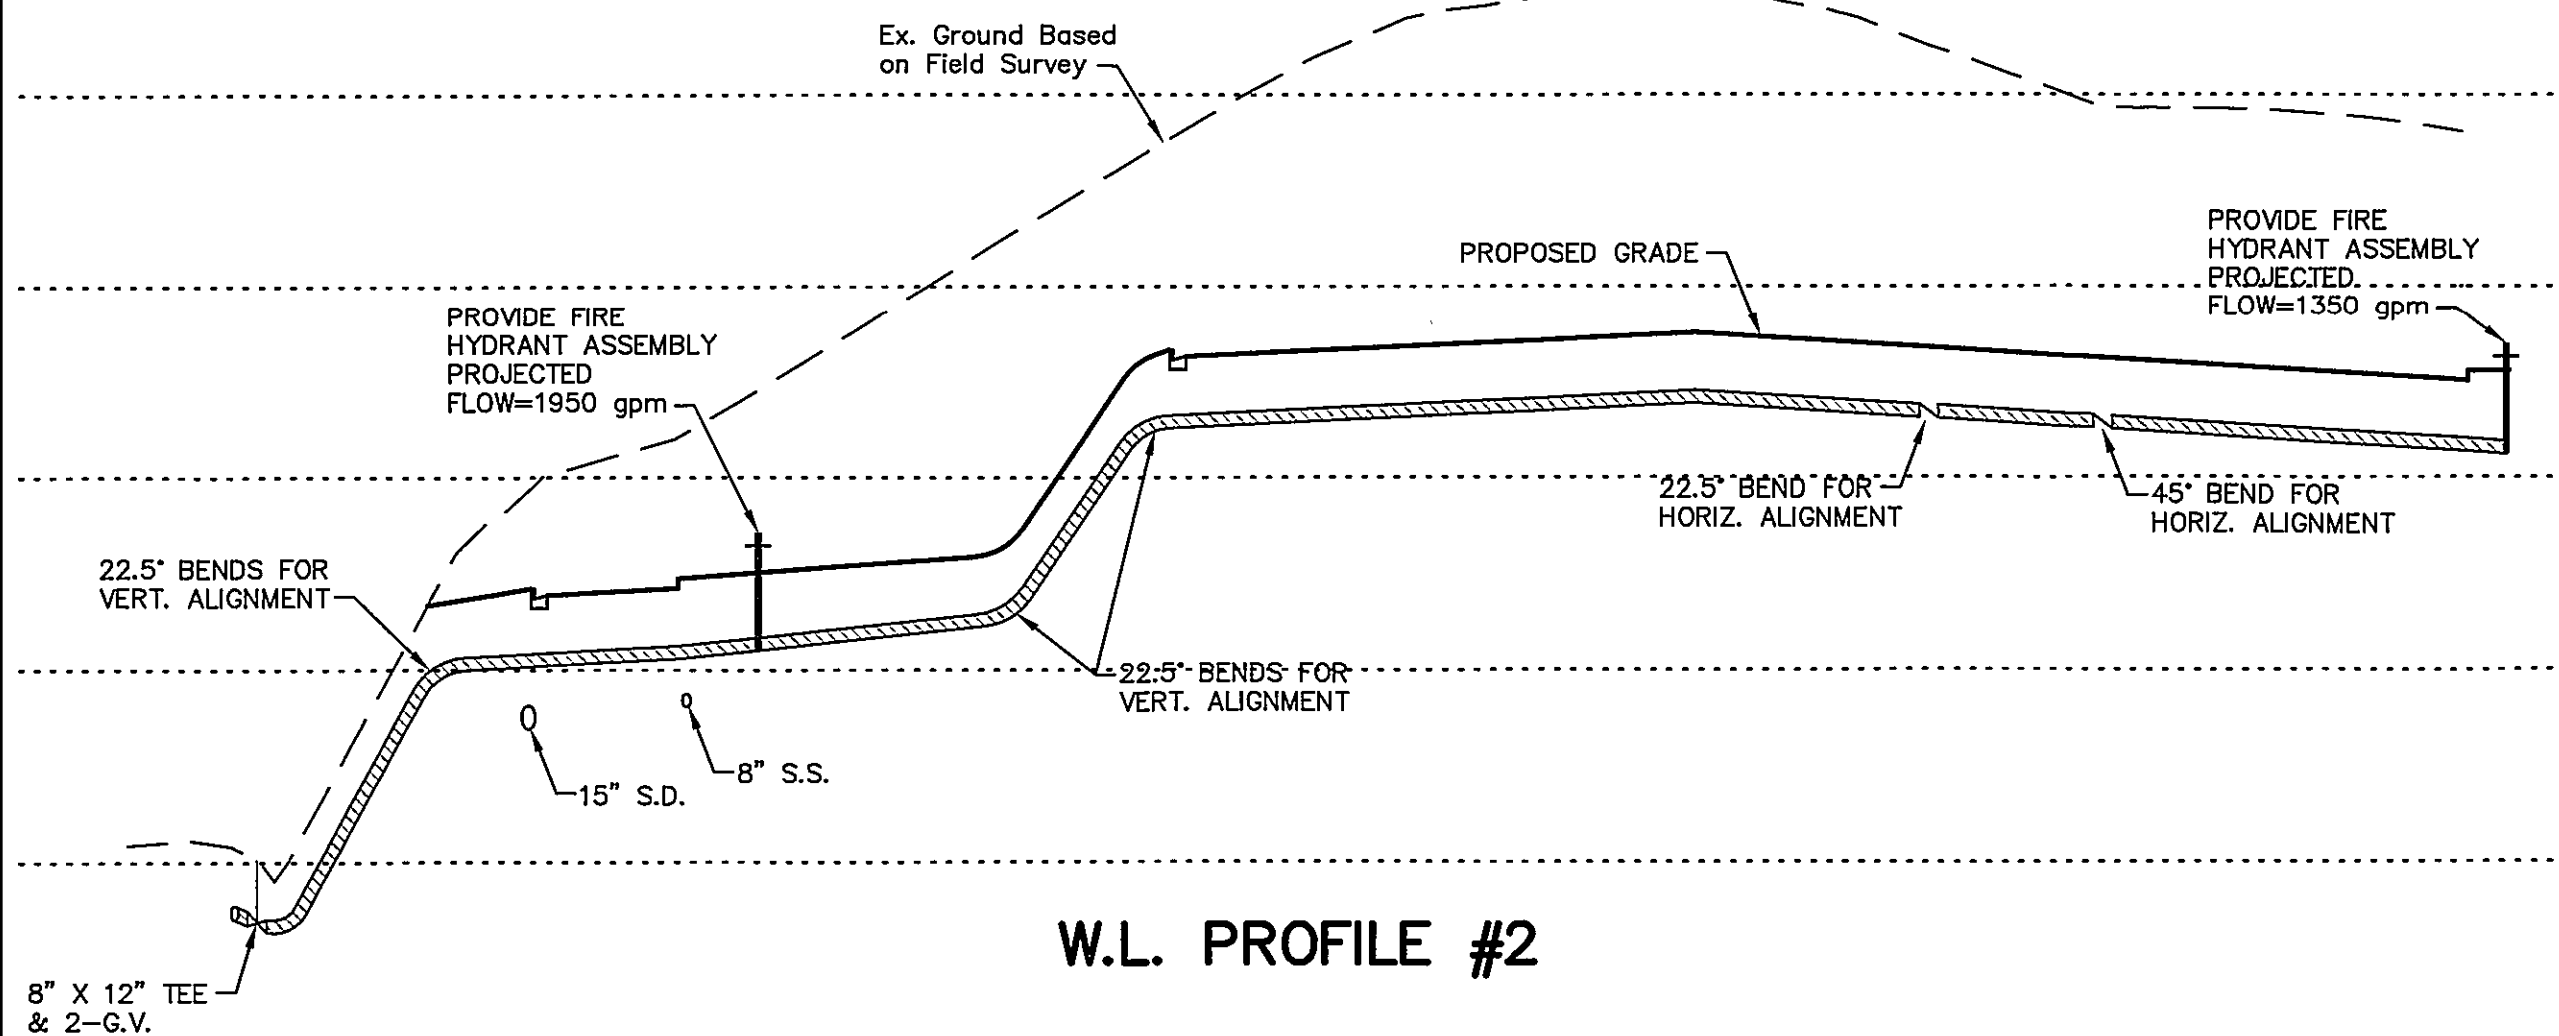


W.L. PROFILE #2

HORZ. SCALE: 1=30'
VERT. SCALE: 1=10'

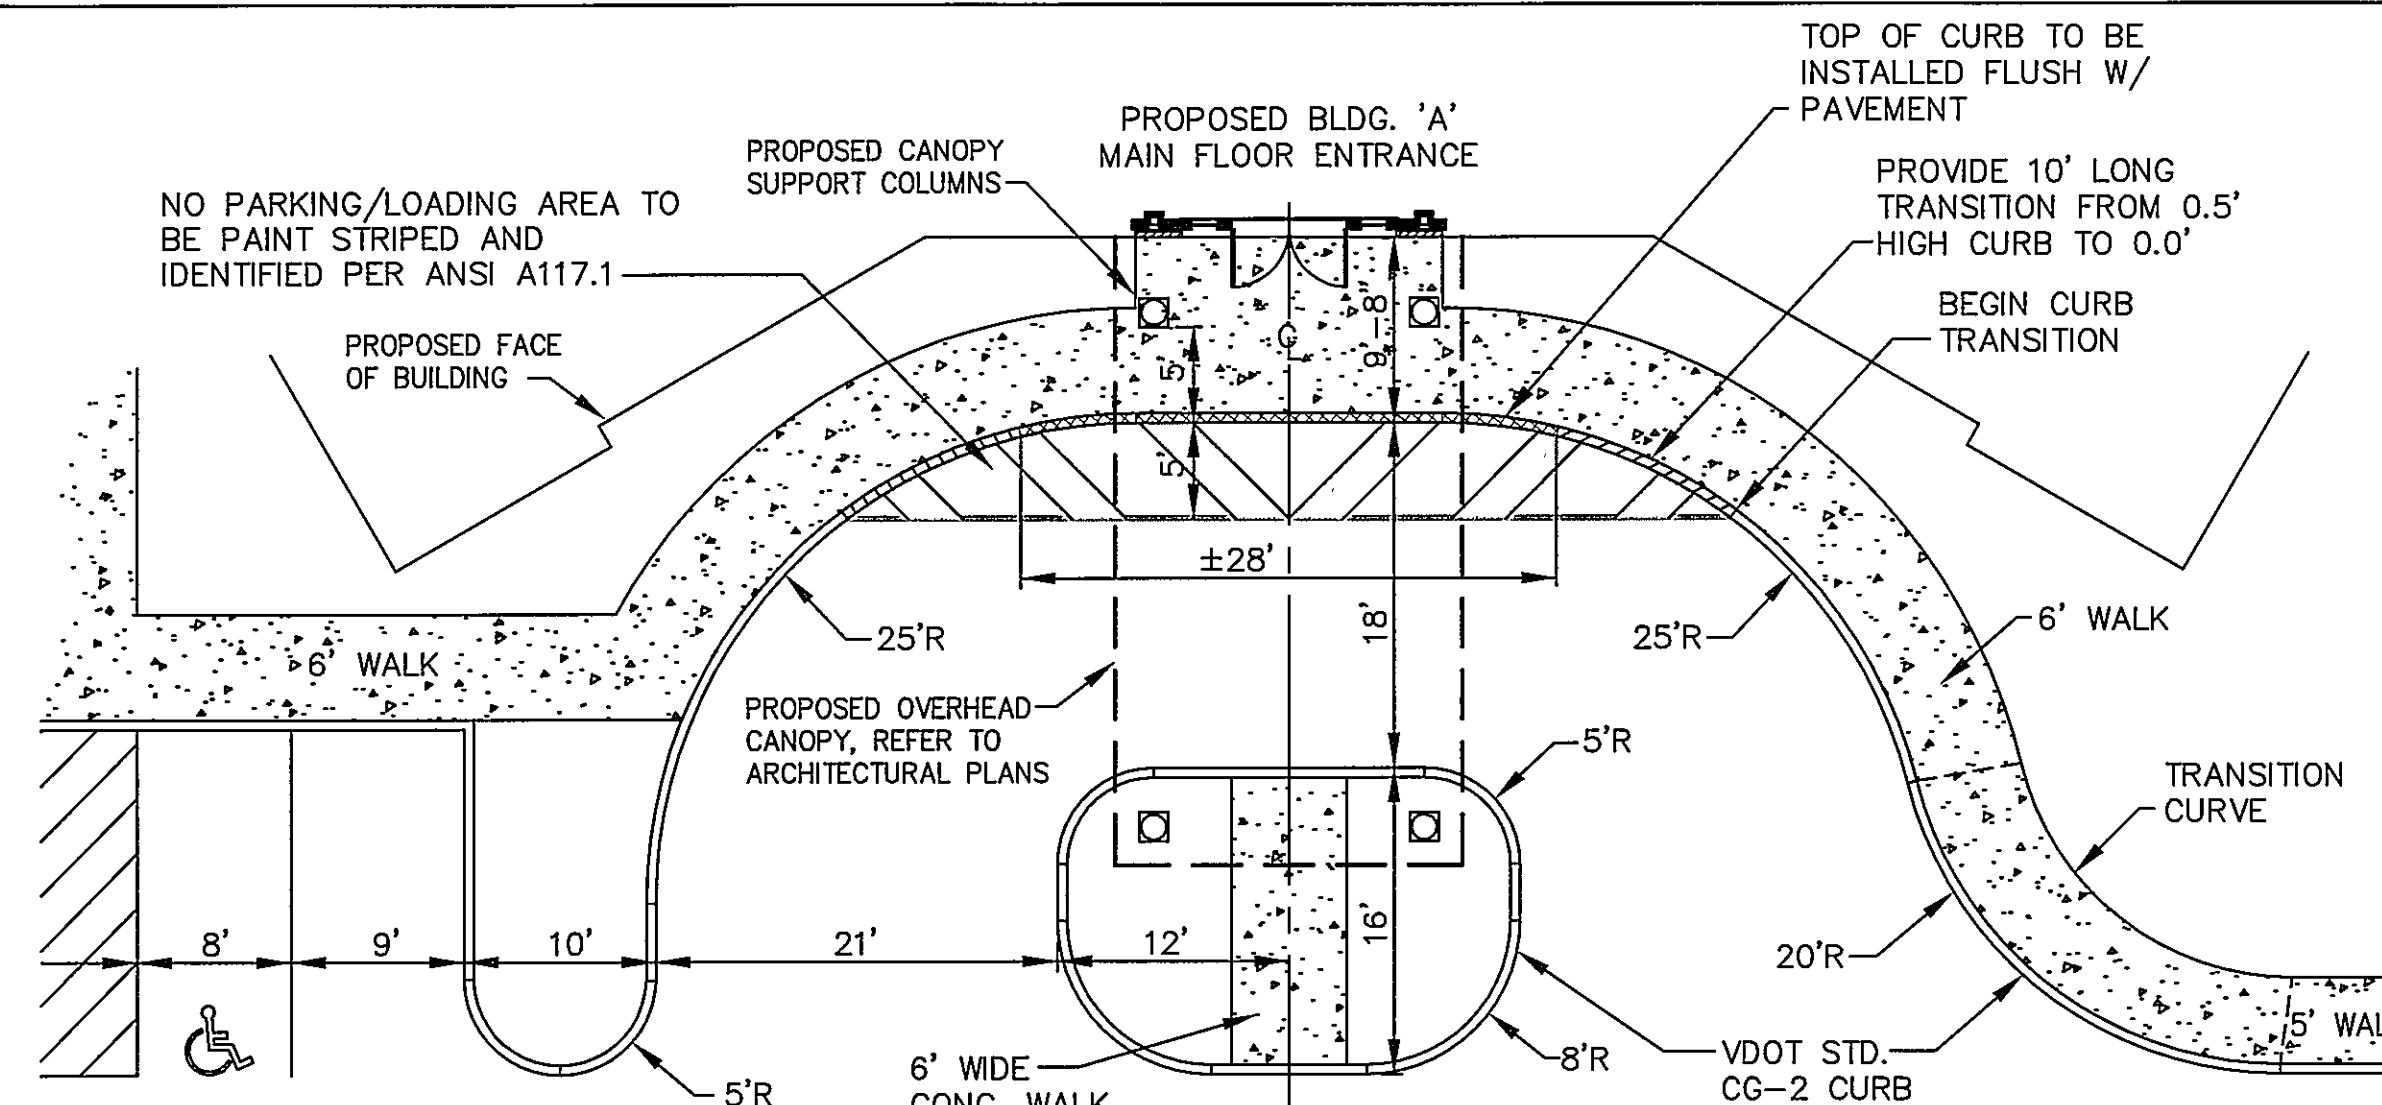

PASSENGER LOADING ZONE DETAIL

SCALE: 1"=10'

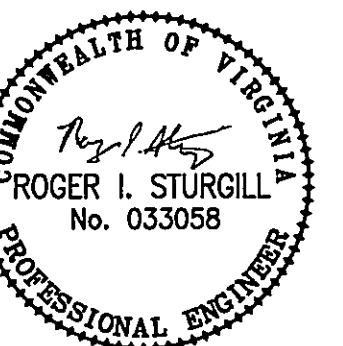

PLANNERS • ARCHITECTS
ENGINEERS • SURVEYORS

1208 Corporate Circle
Roanoke, Virginia 24018
Phone: 540/772-9580
FAX: 540/772-8050

501 Branchway Road
Richmond, Virginia 23228
Phone: 804/794-0571
FAX: 804/794-2835

680 Technology Park Drive
Suite 200
Glen Allen, Virginia 23059
Phone: 804/553-0132
FAX: 804/553-0133

448 Peppers Ferry Road
Christiansburg, Virginia 24073
Phone: 540/981-4290
FAX: 540/981-4291

1567 Commerce Road
Suite 201
Verona, Virginia 24482
Phone: 540/248-3220
FAX: 540/248-3221

TILL OFFICE PARK
PROFILES
ROANOKE COUNTY, VIRGINIA

DRAWN BY: CPB
DESIGNED BY: CPB
CHECKED BY: JVJ
DATE: 08/02/2006
REVISIONS:
10/12/2006
12/06/2006
01/09/2007
01/22/2007
03/02/2007
04/17/2007

SCALE: AS SHOWN
SHEET NO.

C-6
JOB NO.
R0600073.00