


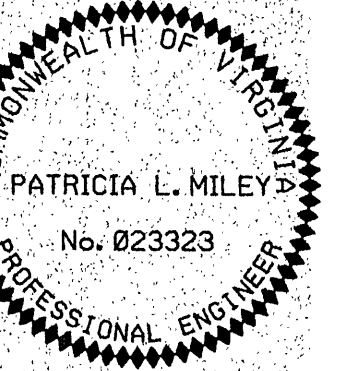

• PLANNERS • ARCHITECTS
• ENGINEERS • SURVEYORS

1208 Corporate Circle
Roanoke, Virginia 24019
Phone: 540/772-9580
FAX: 540/772-8050

501 Branchway Road
Suite 100
Richmond, Virginia 23238
Phone: 804/794-0571
FAX: 804/794-2635

11038 Lakeridge Parkway
Suite 1
Ashland, Virginia 23005
Phone: 804/550-2888
FAX: 804/550-2057

SITE DIMENSIONAL
AND UTILITY PLAN
TOWERS
SHOPPING CENTER
ROANOKE, VIRGINIA


DRAWN BY DRB
DESIGNED BY PLM
CHECKED BY PLM
DATE APRIL 28, 1997

REVISIONS
(1) JUNE 1, 1997
(2) JULY 3, 1997

SCALE AS NOTED
SHEET NO.

C4

JOB NO. R97041

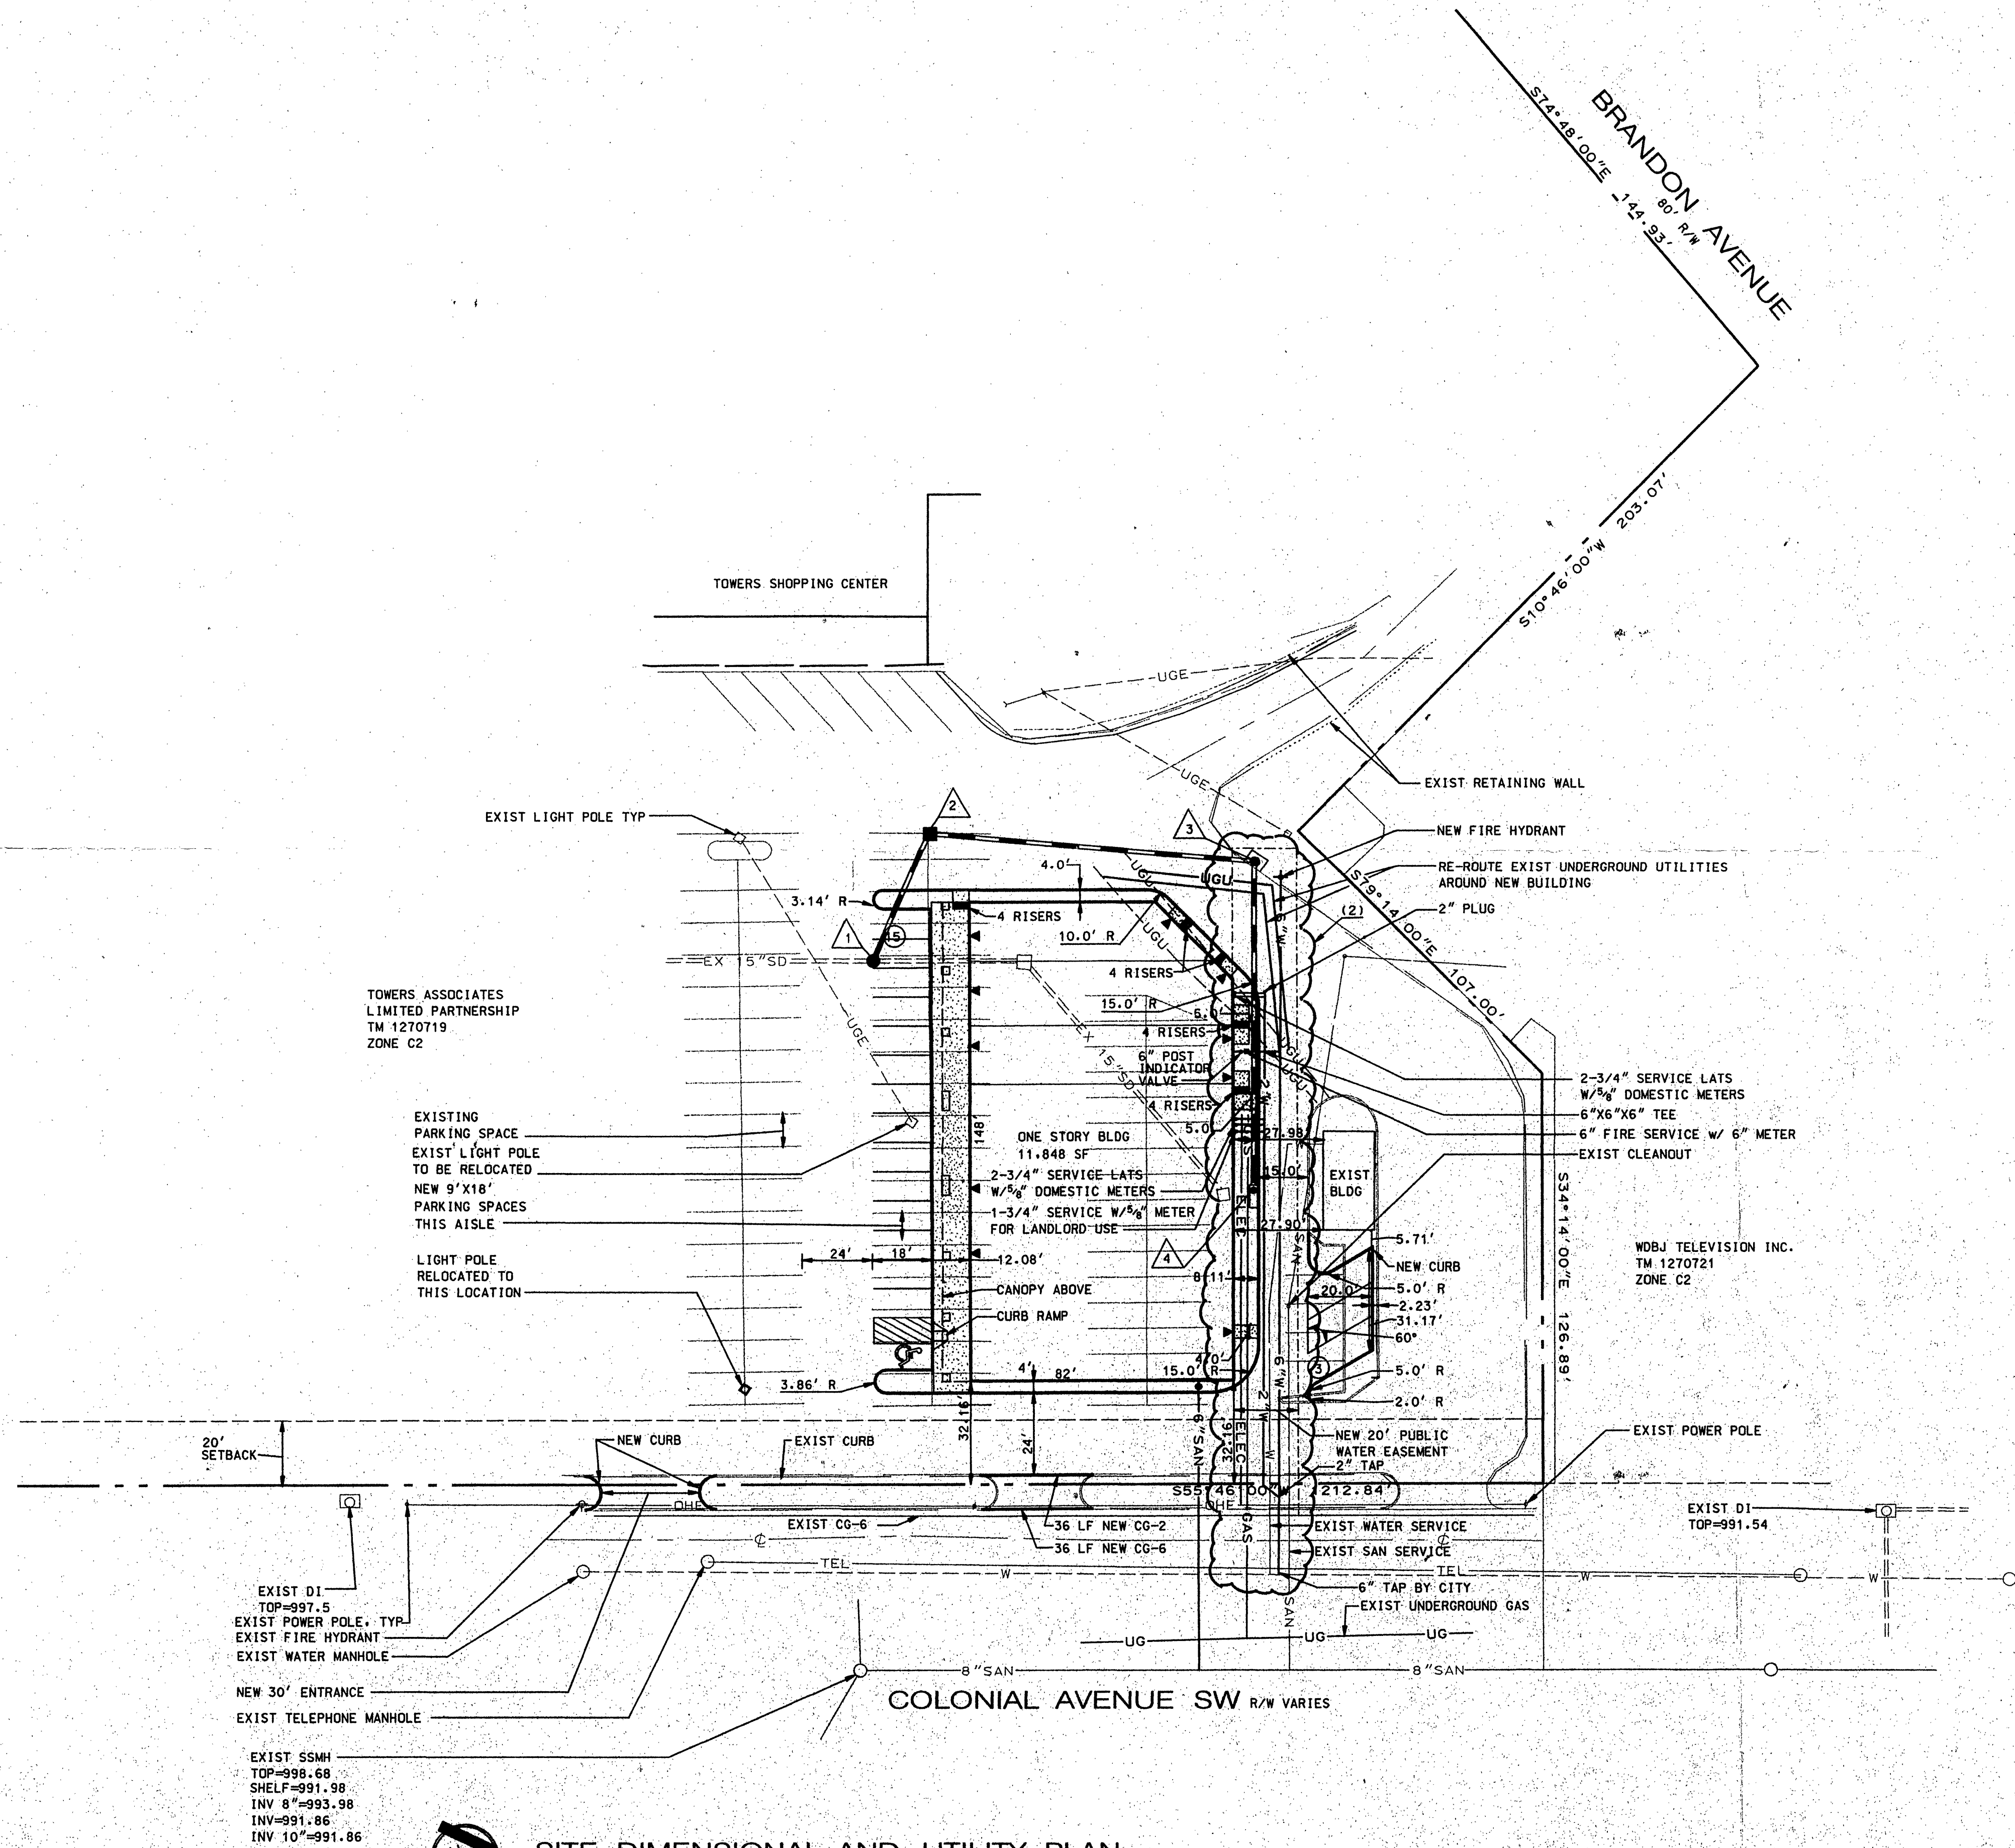

SITE DIMENSIONAL AND UTILITY PLAN

SCALE: 1"=30'