



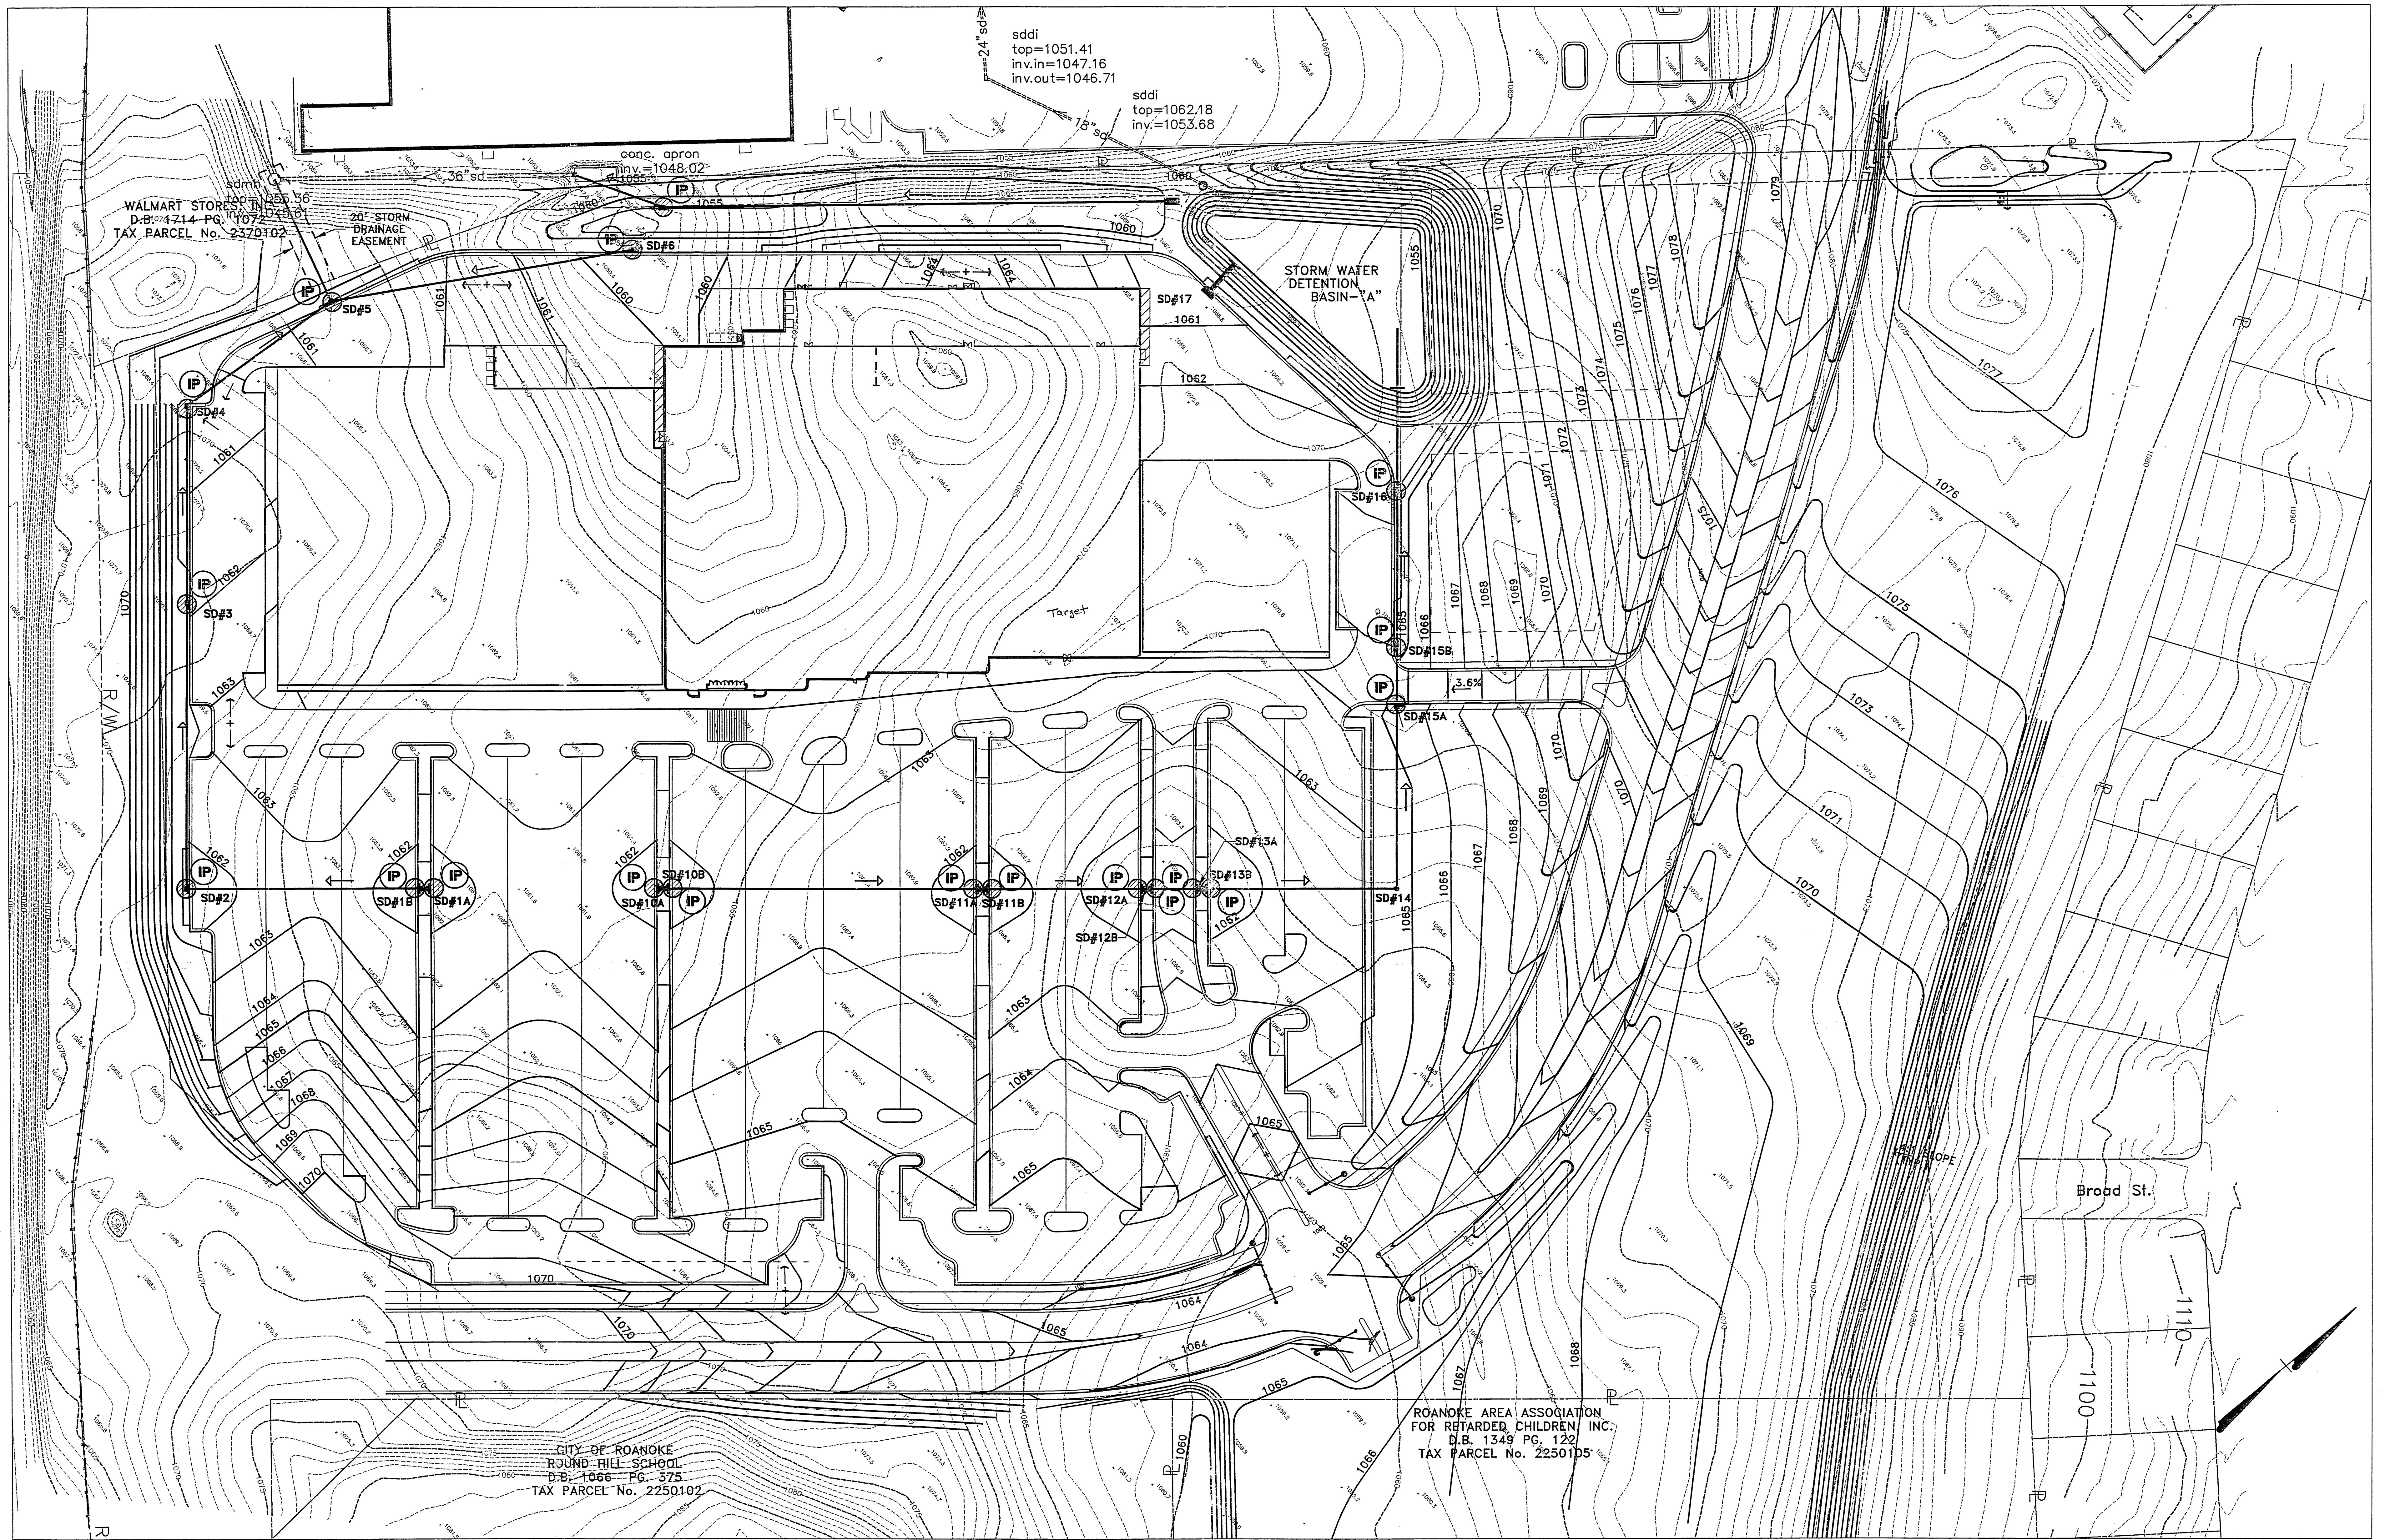

Mattern & Craig, Inc.
CONSULTING ENGINEERS - SURVEYORS
701 FIRST STREET, S.W.
ROANOKE, VIRGINIA 24016
(540) 845-9942
(540) 845-7691 FAX

DSGN	REV	DATE	DESCRIPTION	BY	APP
LDL, WTA					
DRAWN LDL, ARB					
CHKD WTA, SWH					

VALLEY VIEW CROSSING
SEDIMENTATION & EROSION CONTROL PLAN
ROANOKE, VIRGINIA

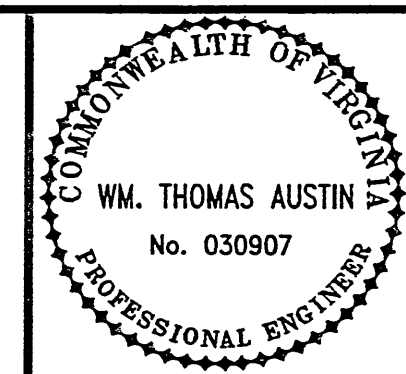

FOR REVIEW ONLY

SCALE: 1"=50'
COMM. NO. 1535
DATE: JUNE, 1997
SHEET C-6

WVA ID# 6VALWX

S:\VIEWS\1535\C-6.DWG