


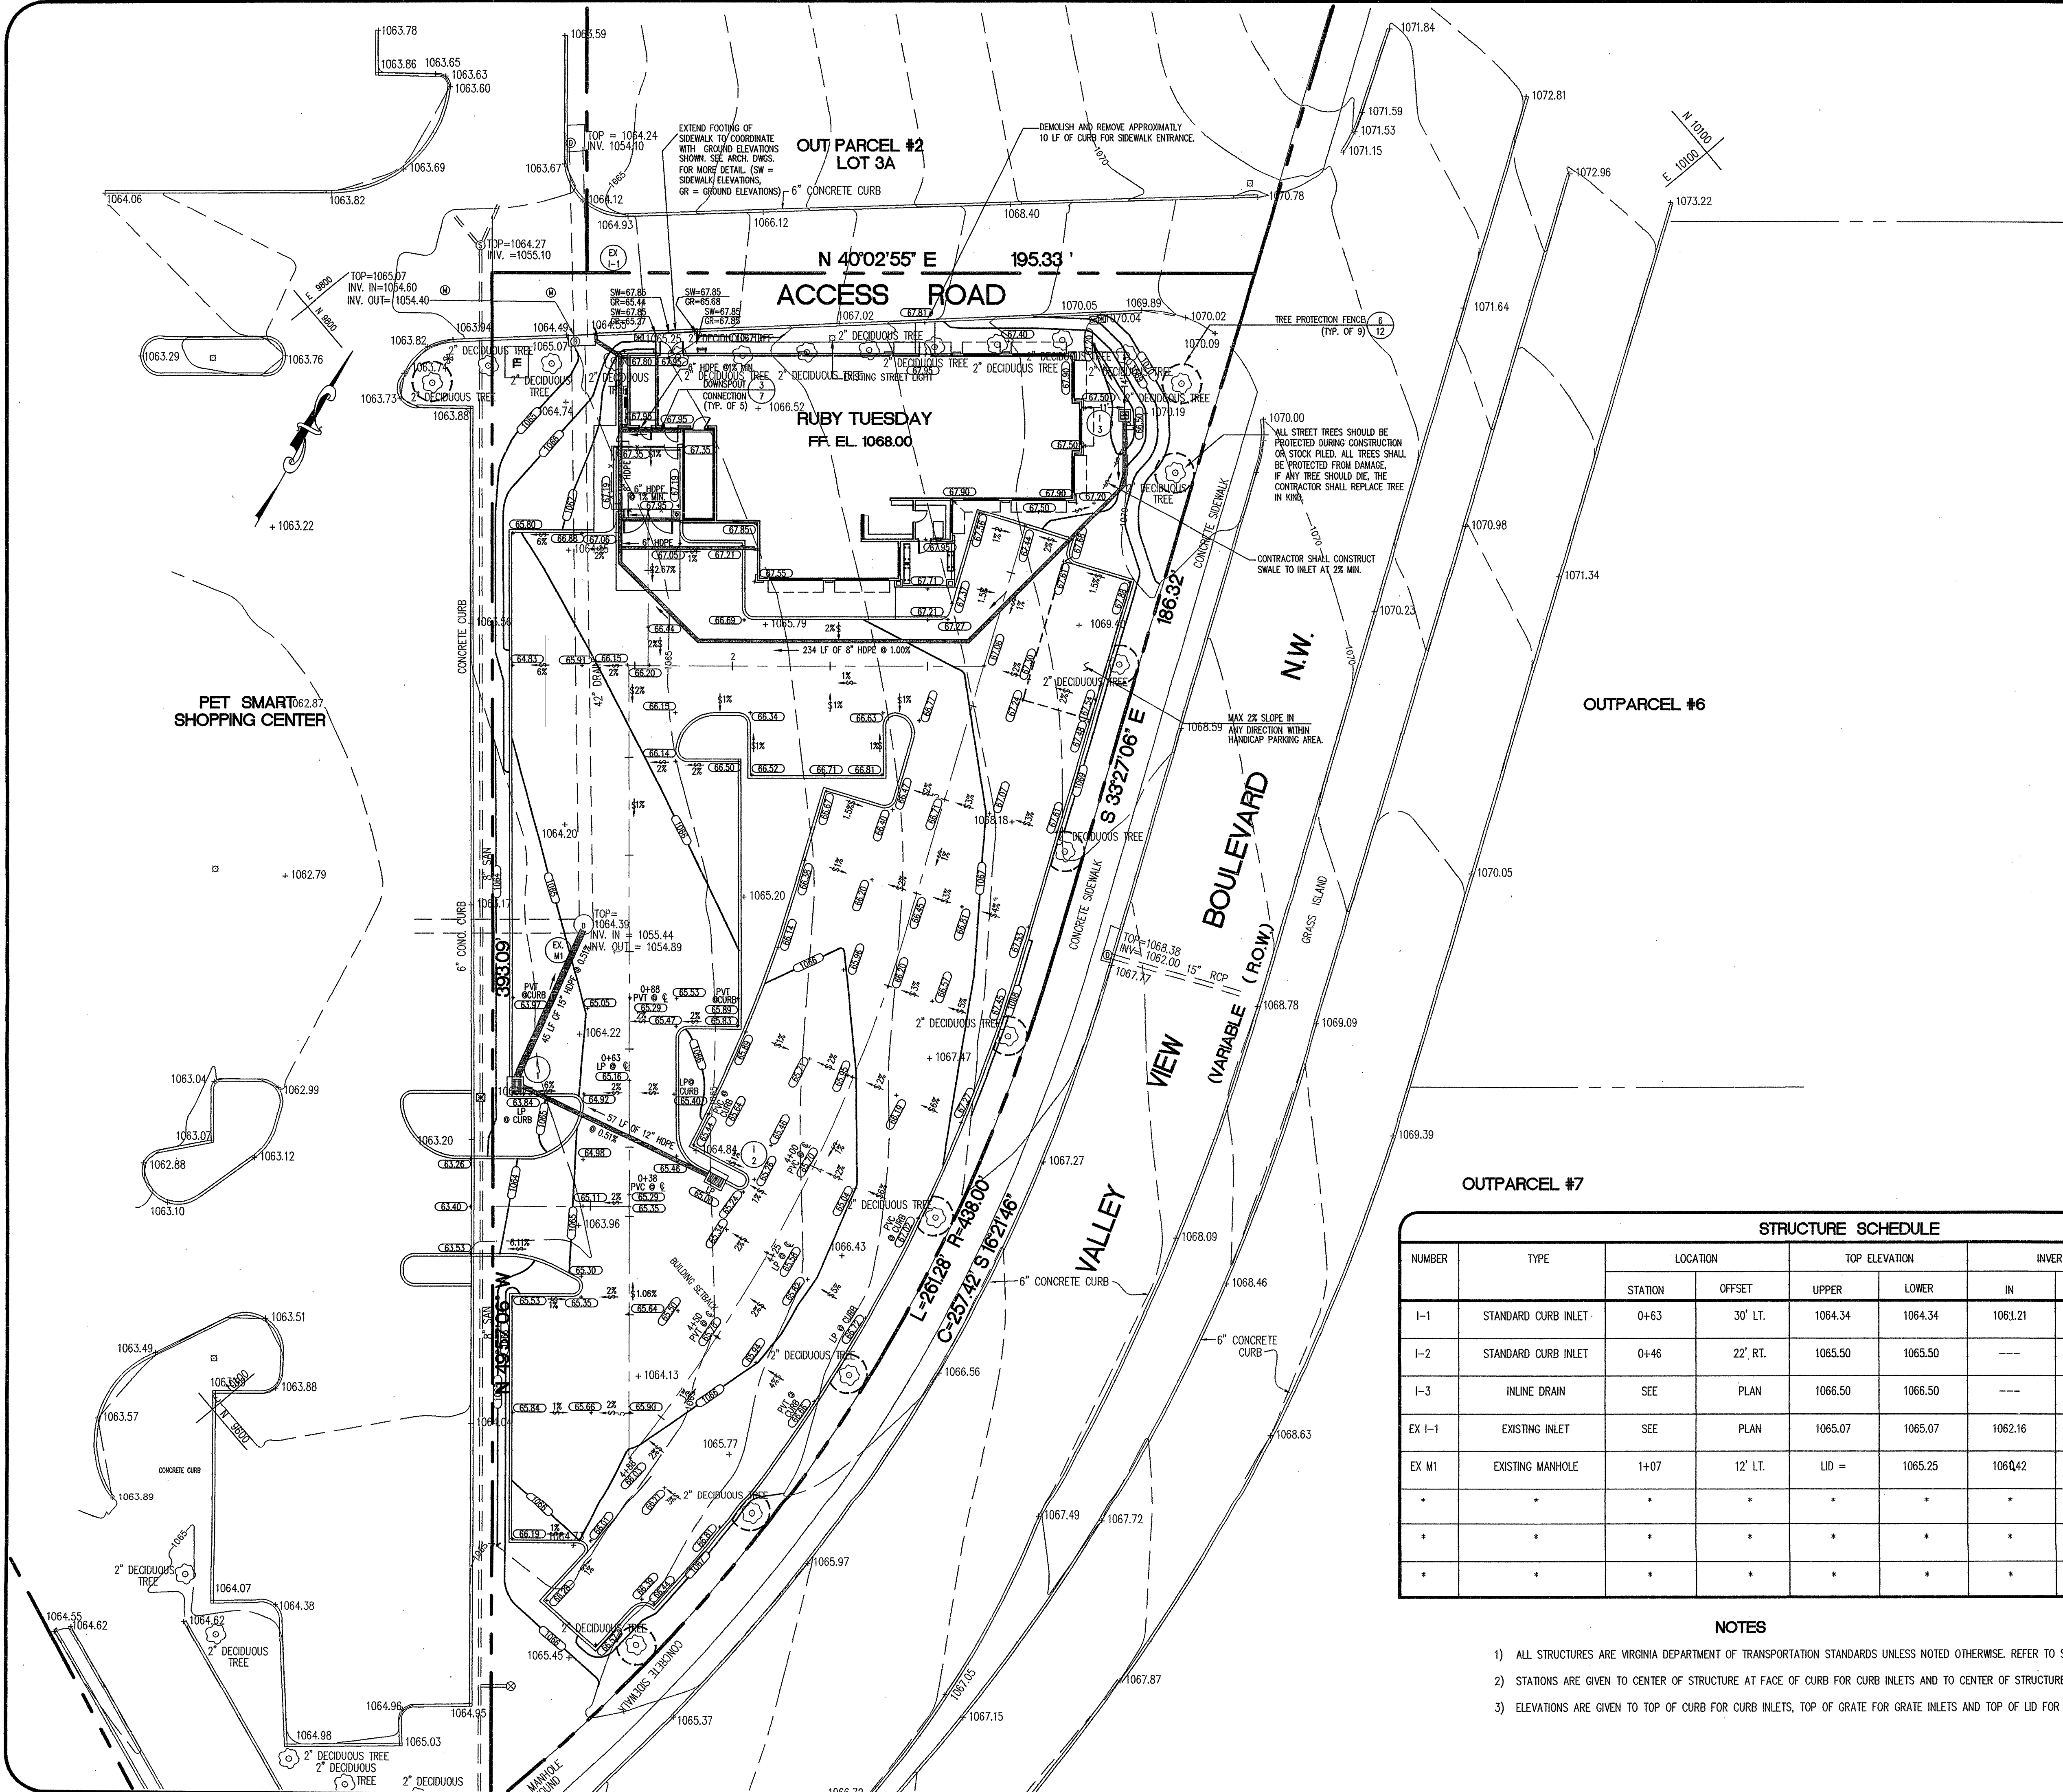

STRUCTURE SCHEDULE								
NUMBER	TYPE	LOCATION		TOP ELEVATION		INVERTS		REMARKS
		STATION	OFF-SET	UPPER	LOWER	IN	OUT	
I-1	STANDARD CURB INLET	0+63	30' LT.	1064.34	1064.34	1061.21	1060.65	VDOT STANDARD DI-3A STANDARD NO. 104.09
I-2	STANDARD CURB INLET	0+46	22' RT.	1065.50	1065.50	---	1061.50	VDOT STANDARD DI-3A STANDARD NO. 104.09
I-3	INLINE DRAIN	SEE	PLAN	1066.50	1066.50	---	1064.50	ADS INLINE DRAIN OR EQUAL
EX I-1	EXISTING INLET	SEE	PLAN	1065.07	1065.07	1062.16	1054.40	EXISTING
EX M1	EXISTING MANHOLE	1+07	12' LT.	LID =	1065.25	1060.42	1054.89	RAISE LID TO NEW ELEVATION
*	*	*	*	*	*	*	*	*
*	*	*	*	*	*	*	*	*
*	*	*	*	*	*	*	*	*

- NOTES
- ALL STRUCTURES ARE VIRGINIA DEPARTMENT OF TRANSPORTATION STANDARDS UNLESS NOTED OTHERWISE. REFER TO SHEET C-7 FOR DETAILS.
 - STATIONS ARE GIVEN TO CENTER OF STRUCTURE AT FACE OF CURB FOR CURB INLETS AND TO CENTER OF STRUCTURE FOR ALL OTHER STRUCTURES.
 - ELEVATIONS ARE GIVEN TO TOP OF CURB FOR CURB INLETS, TOP OF GRATE FOR GRATE INLETS AND TOP OF LID FOR MANHOLES.

SITE DEVELOPMENT PLANS FOR:
**RUBY TUESDAY
RESTAURANT**
VALLEY VIEW CROSSING
PARCEL 3
MAP BOOK 1, PAGE 1822
CITY OF ROANOKE, VIRGINIA

**Ruby
Tuesday**

PLANS PREPARED FOR:
RUBY TUESDAY, INC
12450 FAIR LAKES CIRCLE
SUITE 350
FAIRFAX, VIRGINIA 22033
(703) 222-2441

The RBA-Group
ENGINEERS • ARCHITECTS • PLANNERS
7164 Columbia Gateway Drive
Suite 205 Columbia, Maryland 21046
Phone (410) 312-0860, Fax 312-0867

REVISIONS

COMMONWEALTH OF VIRGINIA
JOHN WINFRED CLAPSADLE
No. 03535
10/21/98
PROFESSIONAL ENGINEER

GRAPHIC SCALE 1"=20'

DATE: 10/19/98
JOB NUMBER: M2113.00
FILE NUMBER: 2148BASE
PLOTTED: 10/15/98
DRAWN BY: RJ

GRADING AND DRAINAGE PLAN
SHEET C-5
5 of 14