

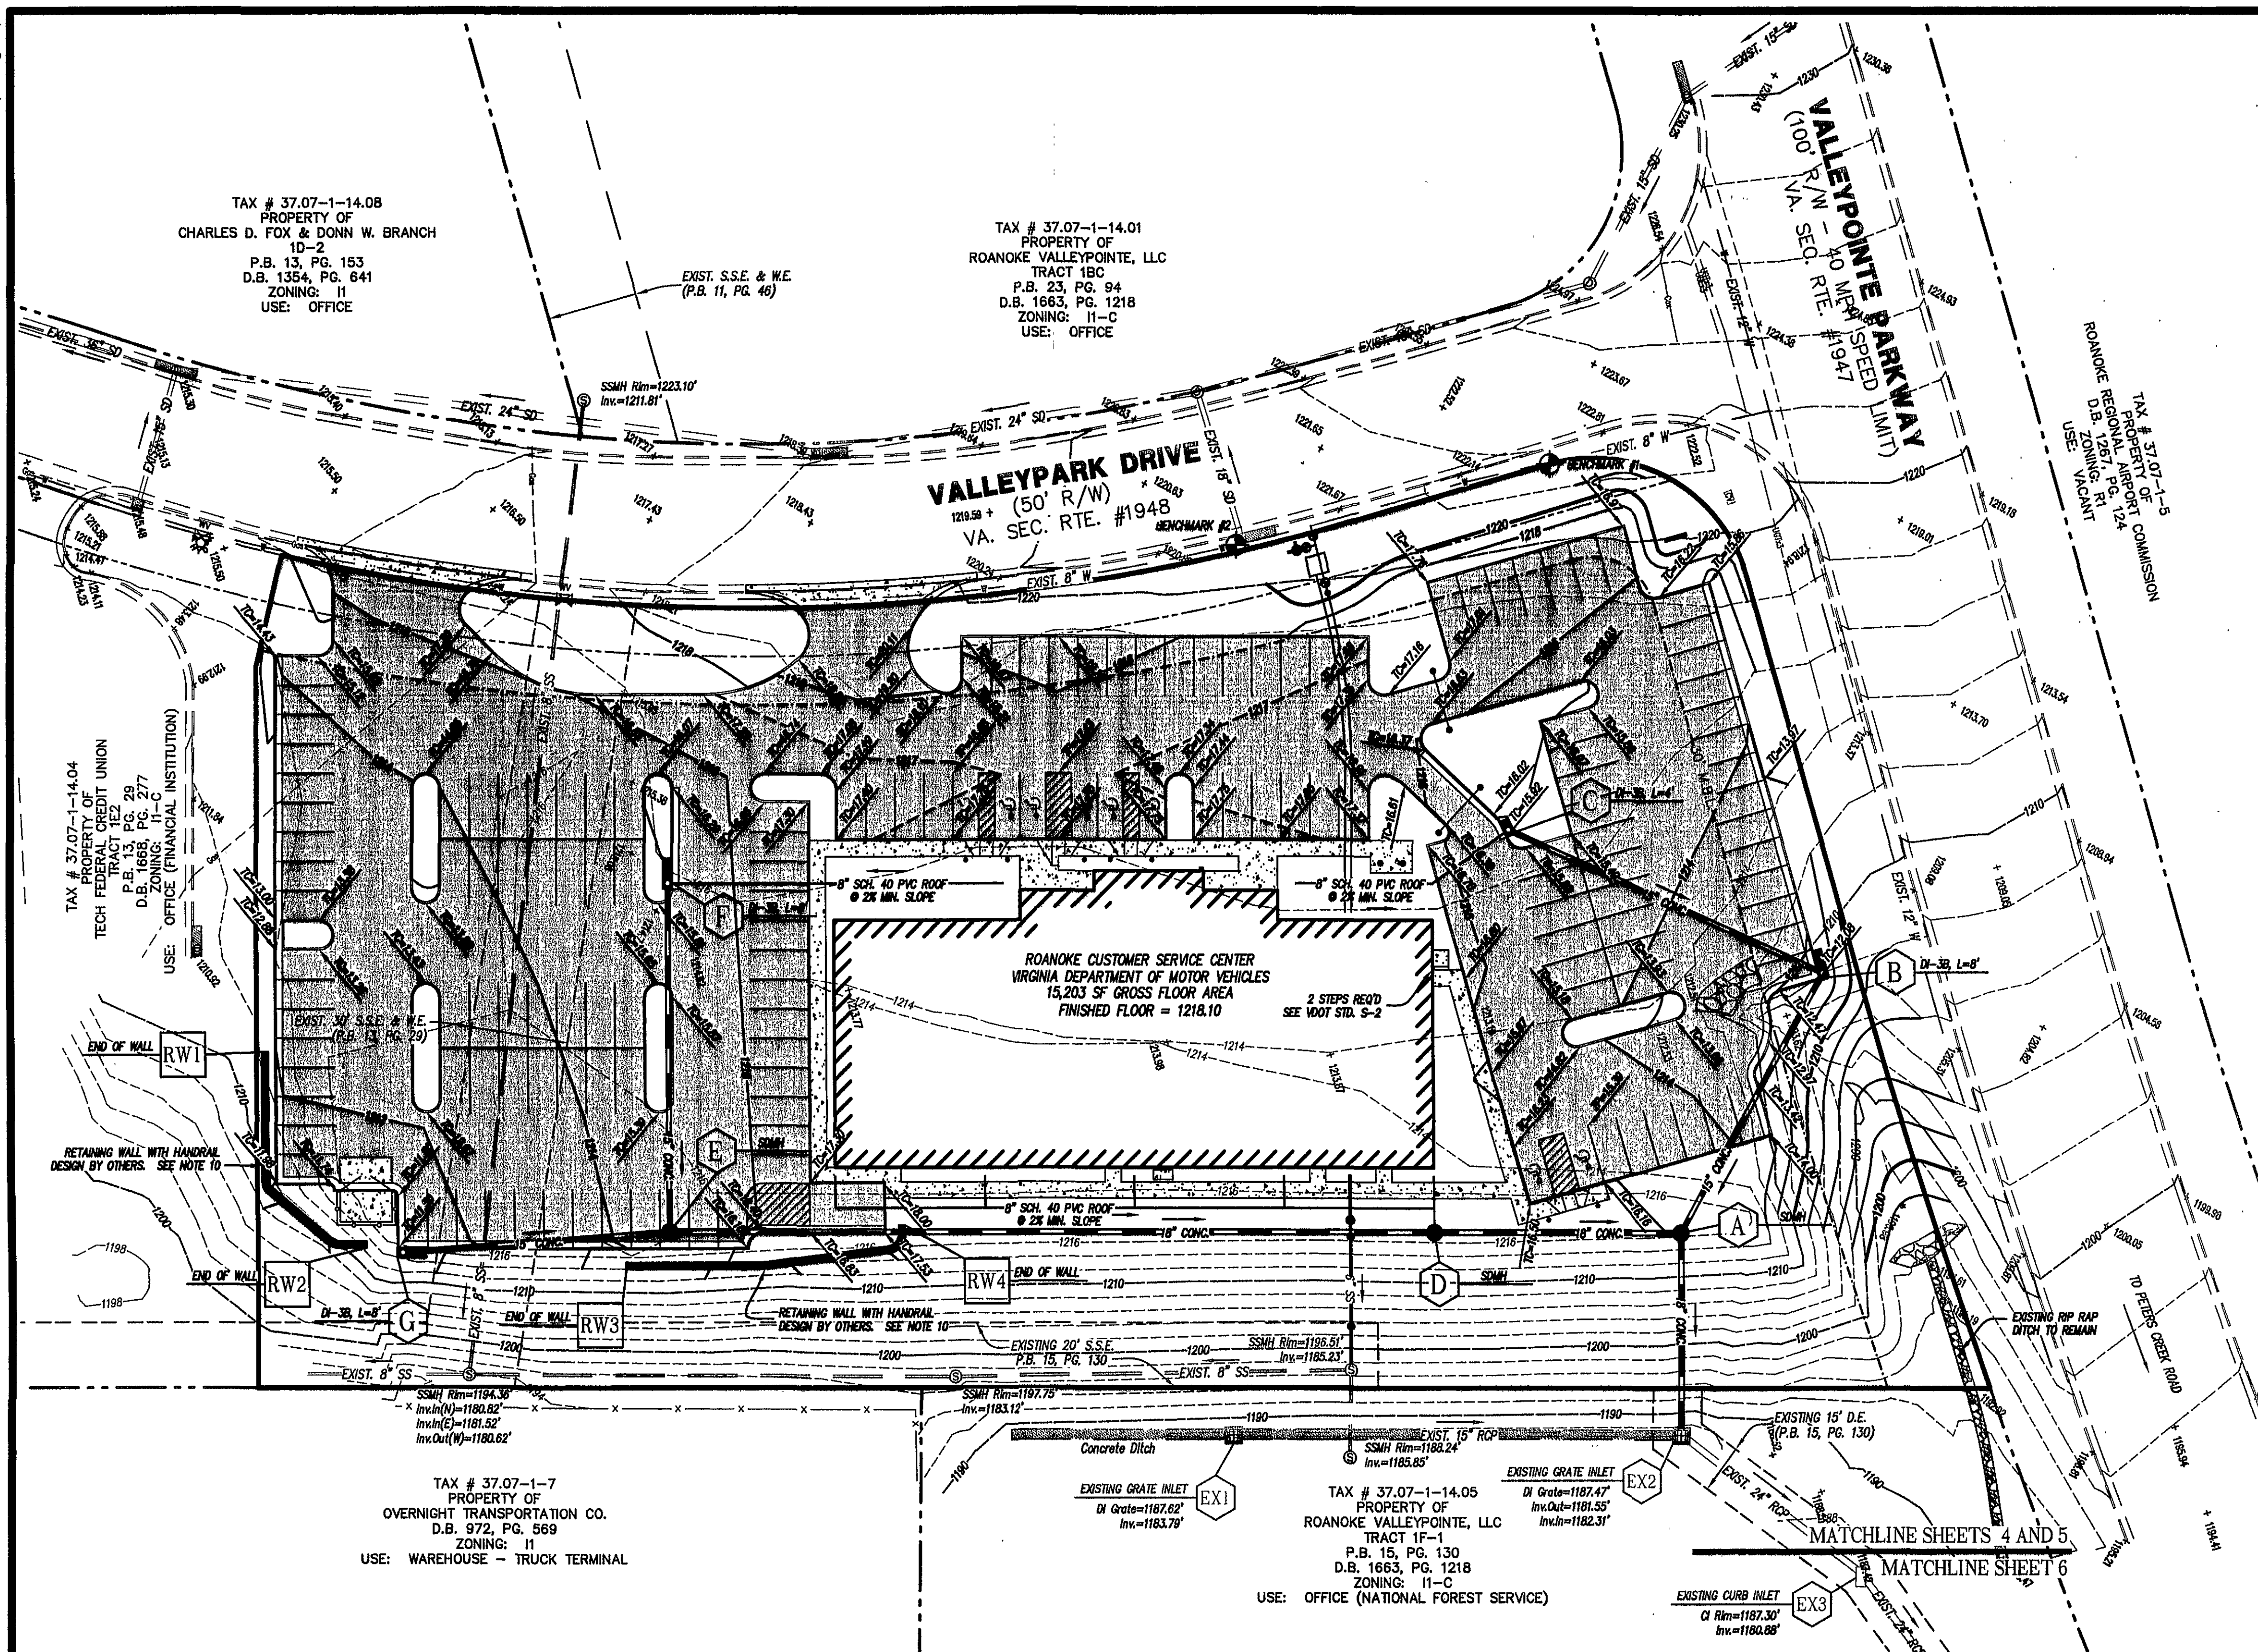


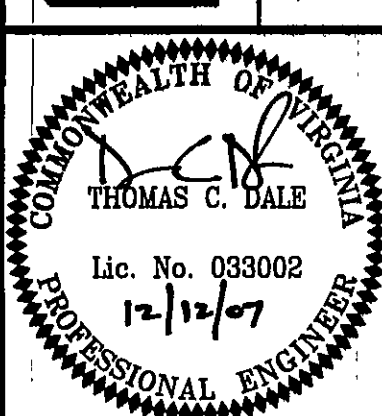

APPROVED

LUMSDEN ASSOCIATES, P.C.
ENGINEERS-SURVEYORS-PLANNERS
ROANOKE, VIRGINIA

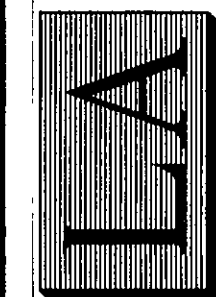

GRADING PLAN

ROANOKE CUSTOMER SERVICE
CENTER - VIRGINIA DEPARTMENT
OF MOTOR VEHICLES

PREPARED FOR
TIMBERBROOK PROPERTIES III, LLC
CATAWBA MAGISTERIAL DISTRICT
ROANOKE COUNTY, VIRGINIA

REVISIONS	DATE	DESCRIPTION
1		
2		
3		
4		
5		

DATE: December 12, 2007

SCALE: 1" = 30'

COMMISSION NO: 2007-170

SHEET 5 OF 11

GRAPHIC SCALE



(IN FEET)
1 inch = 30 ft.