
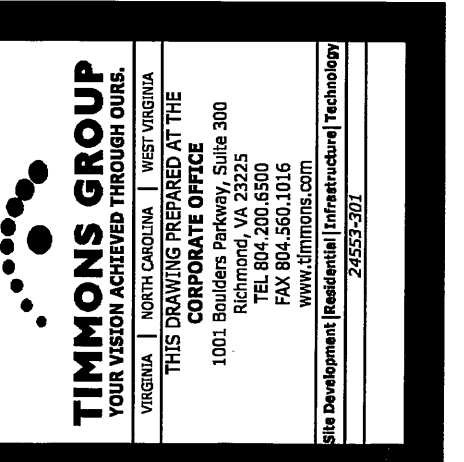
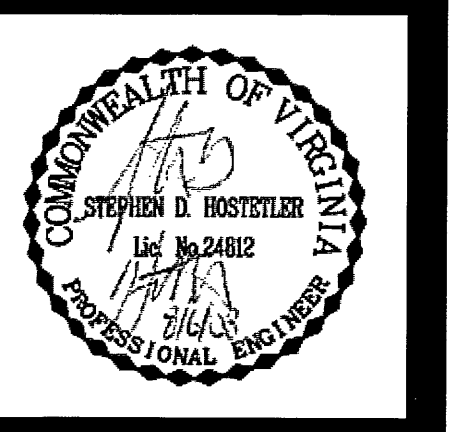


- PHASE II SEQUENCE OF CONSTRUCTION**
1. BEGIN FINE GRADING OPERATIONS, SITE UTILITY CONSTRUCTION, CURB AND GUTTER INSTALLATION, AND ALL ASSOCIATED SITE WORK. COORDINATE UTILITY CONSTRUCTION WITH THE APPROPRIATE UTILITY INSPECTORS.
 2. COMPLETE SITE WORK CONSTRUCTION INCLUDING SIDEWALKS, FENCING, AND TEMPORARY AND PERMANENT SEEDING OPERATIONS. INSTALL EC-2 MATING AND CHECKDAMS IN ALL DITCHES.
 3. PLACE TOPSOIL ON LANDSCAPE AREAS. SEED AND MULCH ALL DENUDED AND DISTURBED AREAS PER DETAIL ON DRAWING C2.2.
 4. DEWATER TEMPORARY THE SEDIMENT BASIN IN COMPLIANCE WITH VESCH STANDARD AND SPECIFICATION 3.26 AND CLEAN OUT THE ACCUMULATED SEDIMENT. INSTALL STORM STRUCTURE 21 AND PIPE 22. REMOVE ALL REMAINING TEMPORARY EROSION AND SEDIMENT CONTROL MEASURES IN ACCORDANCE WITH THE LATEST EDITION OF THE VIRGINIA EROSION AND SEDIMENT CONTROL MANUAL AFTER RECEIVING APPROVAL TO DO SO FROM THE ROANOKE COUNTY EROSION CONTROL INSPECTOR.
- *DO NOT PROCEED WITH THE FOLLOWING STEPS UNTIL THE SITE IS COMPLETELY STABILIZED AND RECEIVING APPROVAL TO DO SO FROM THE ROANOKE COUNTY EROSION CONTROL INSPECTOR.

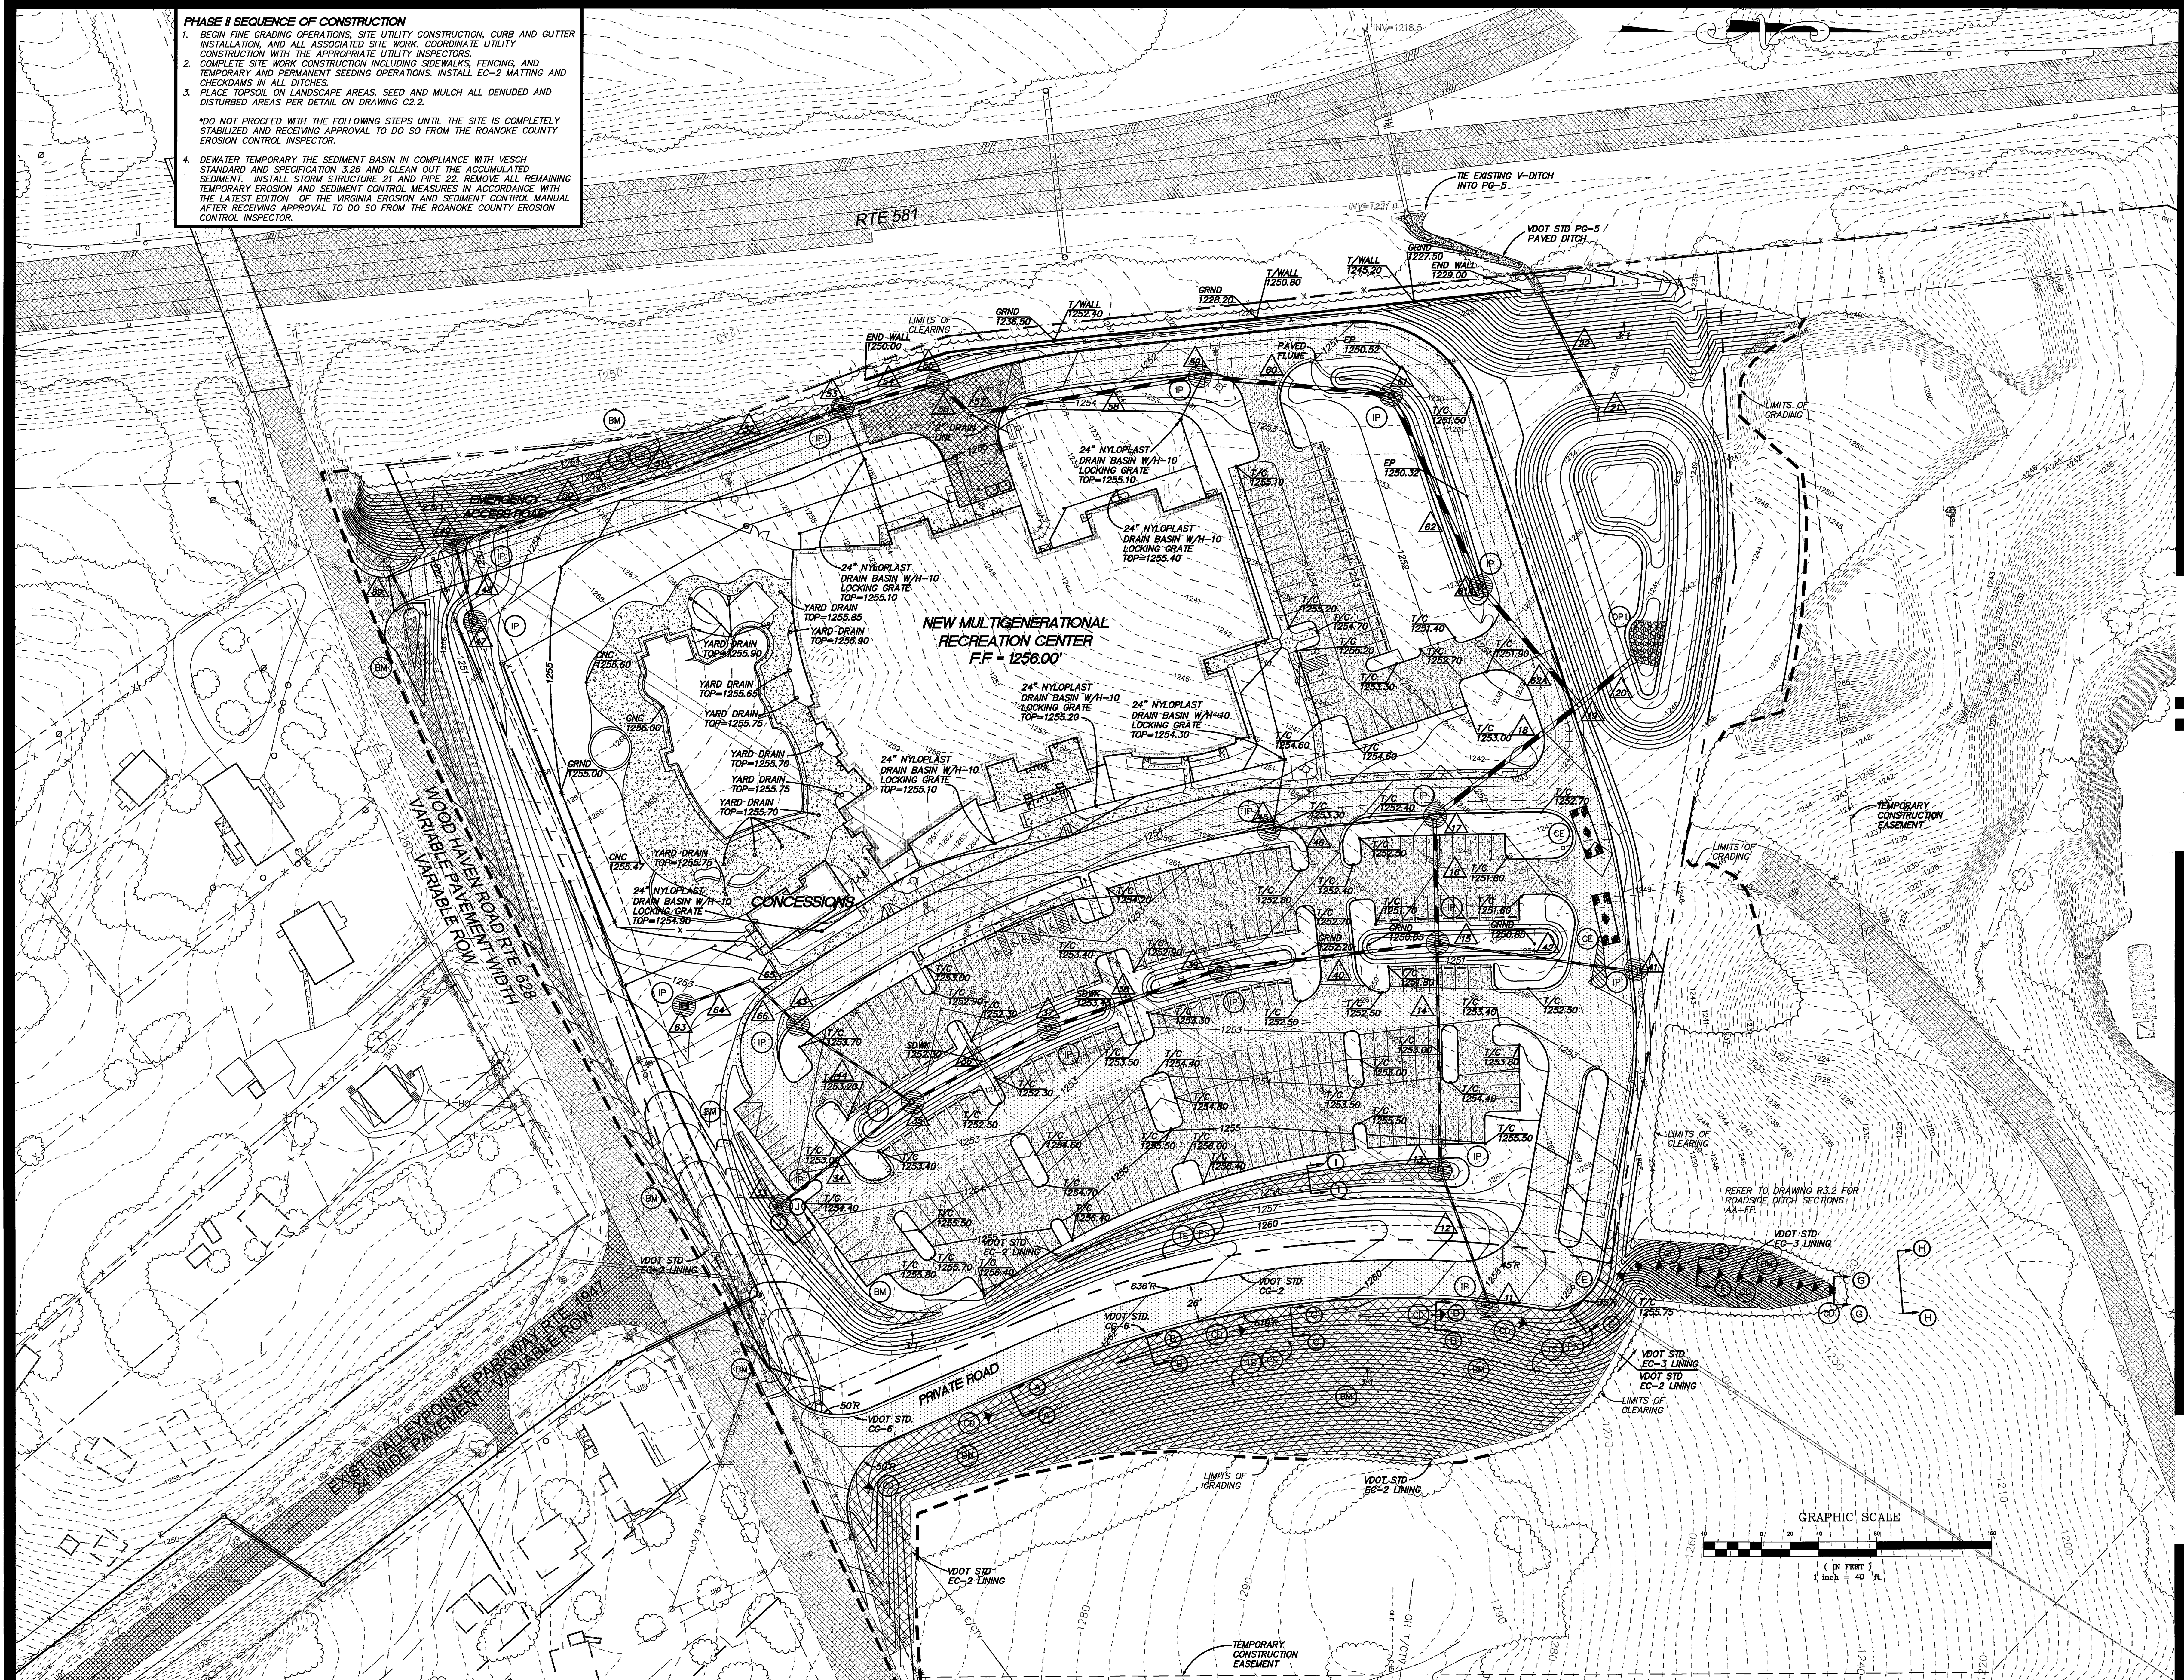

**NEW MULTIGENERATIONAL
RECREATION CENTER**
HOLLINS MAGISTERIAL DISTRICT
ROANOKE COUNTY, VIRGINIA

PROJECT NO:	461020
DATE:	JUNE 3, 2008
DESIGNED BY:	WLP
DRAWN BY:	WLP
CHECKED BY:	WLP
REVIEWED BY:	WLP

GRADING
DRAINAGE &
PHASE II
E&S PLAN

C4.1