

INDEX OF SHEETS

SHEET NO.	DESCRIPTION
1	TITLE SHEET
1A	REVISION DATA SHEET
2	TYPICAL SECTIONS
2A	ESTIMATED QUANTITIES AND GENERAL NOTES
2B	ROADSIDE DEVELOPMENT
2C(1) & 2C(2)	TEMPORARY EROSION AND SILTATION CONTROL
2D(1)	UTILITY DETAILS
2E(1)	INSTRUMENT LANDING SYSTEM-FOUNDATION DETAILS (FAA DRAWING)
2E(2)	INSTRUMENT LANDING SYSTEM-INSTALLATION DETAILS (FAA DRAWING)
3-3A	PLAN AND PROFILE VALLEYPONTE PKWY.
3B	PROFILE KENWORTH RD. AND THIRLANE RD.
4-4A	PLAN AND PROFILE VALLEYPONTE PKWY.
4	PLAN VALLEYPARK DRIVE
4B	PROFILE VALLEYPARK DRIVE AND COURT
5	PLAN RESEARCH ROAD
5A	PLAN CONCOURSE DRIVE
6-6A	PROFILE CONCOURSE DRIVE
6	PLAN AND PROFILE VALLEYPONTE PKWY
6B	PLAN RESEARCH ROAD
7-7A	STORM WATER DETENTION BASIN DETAILS
7	PLAN AND PROFILE CONCOURSE DRIVE
8-26	PLAN VALLEYPARK DRIVE AND COURT
27	X-SECTIONS VALLEYPONTE PKWY
28	X-SECTIONS THIRLANE ROAD
29-30	X-SECTIONS KENWORTH ROAD
31	X-SECTIONS VALLEYPARK DRIVE
32-37	X-SECTIONS RESEARCH ROAD
38-40	X-SECTIONS CONCOURSE DRIVE AND VALLEYPARK COURT
41(2), (2A) & (2B)	X-SECTIONS PETER'S CREEK ROAD AND AIRPORT ACCESS
50(4)-50(7A)	UTILITY DETAILS
50(8)	SITE UTILITIES LAYOUT

STATION	TO	STATION
10+00		22+50
22+50		34+50
34+50		17+00
17+00		21+79.15
21+79.15		16+93.77
16+93.77		15+00
15+00		36+50
36+50		23+00
23+00		36+50
36+50		47+37.44
47+37.44		15+00
15+00		23+00
23+00		21+79.15

LINGERFELT DEVELOPMENT CORPORATION

VALLEYPONTE

PHASE I

ROANOKE COUNTY, VIRGINIA

ROAD AND UTILITY PLANS

PROJECT NUMBER
RC88-30

FUNCTIONAL CLASSIFICATION AND TRAFFIC DATA

VALLEYPONTE PKWY.-URBAN COLLECTOR ST.-ROLLING-40 MPH MIN.DES.SPD.				
VALLEYPONTE DRIVE				
THIRLANE ROAD				
KENWORTH ROAD				
	VALLEYPONTE PARKWAY	VALLEYPONTE DRIVE	THIRLANE ROAD	KENWORTH ROAD
ADT 1988				
ADT 2010				
DHV				
D (%)				
T (%)				
V (MPH)	*	*	*	*

* SEE PLAN AND PROFILE SHEETS FOR HORIZONTAL AND VERTICAL CURVE DESIGN SPEEDS.


Virginia Department of Transportation Notes:

Design features relating to construction or to regulation and control of traffic may be subject to change as deemed necessary by the Department.

This project is to be constructed in accordance with the Department's Road and Bridge Specifications dated January 1987, Road and Bridge Standards dated January 1, 1986, Work Area Protection Manual dated January 1987 and as amended by contract provisions and these plans.

All curves to be superelevated, transitioned and widened in accordance with Standard TC-4, except where otherwise noted.

This project is approved for industrial access funding within the limits defined on the Project Map hereon and as further defined on the Typical Section, Sheet 2.

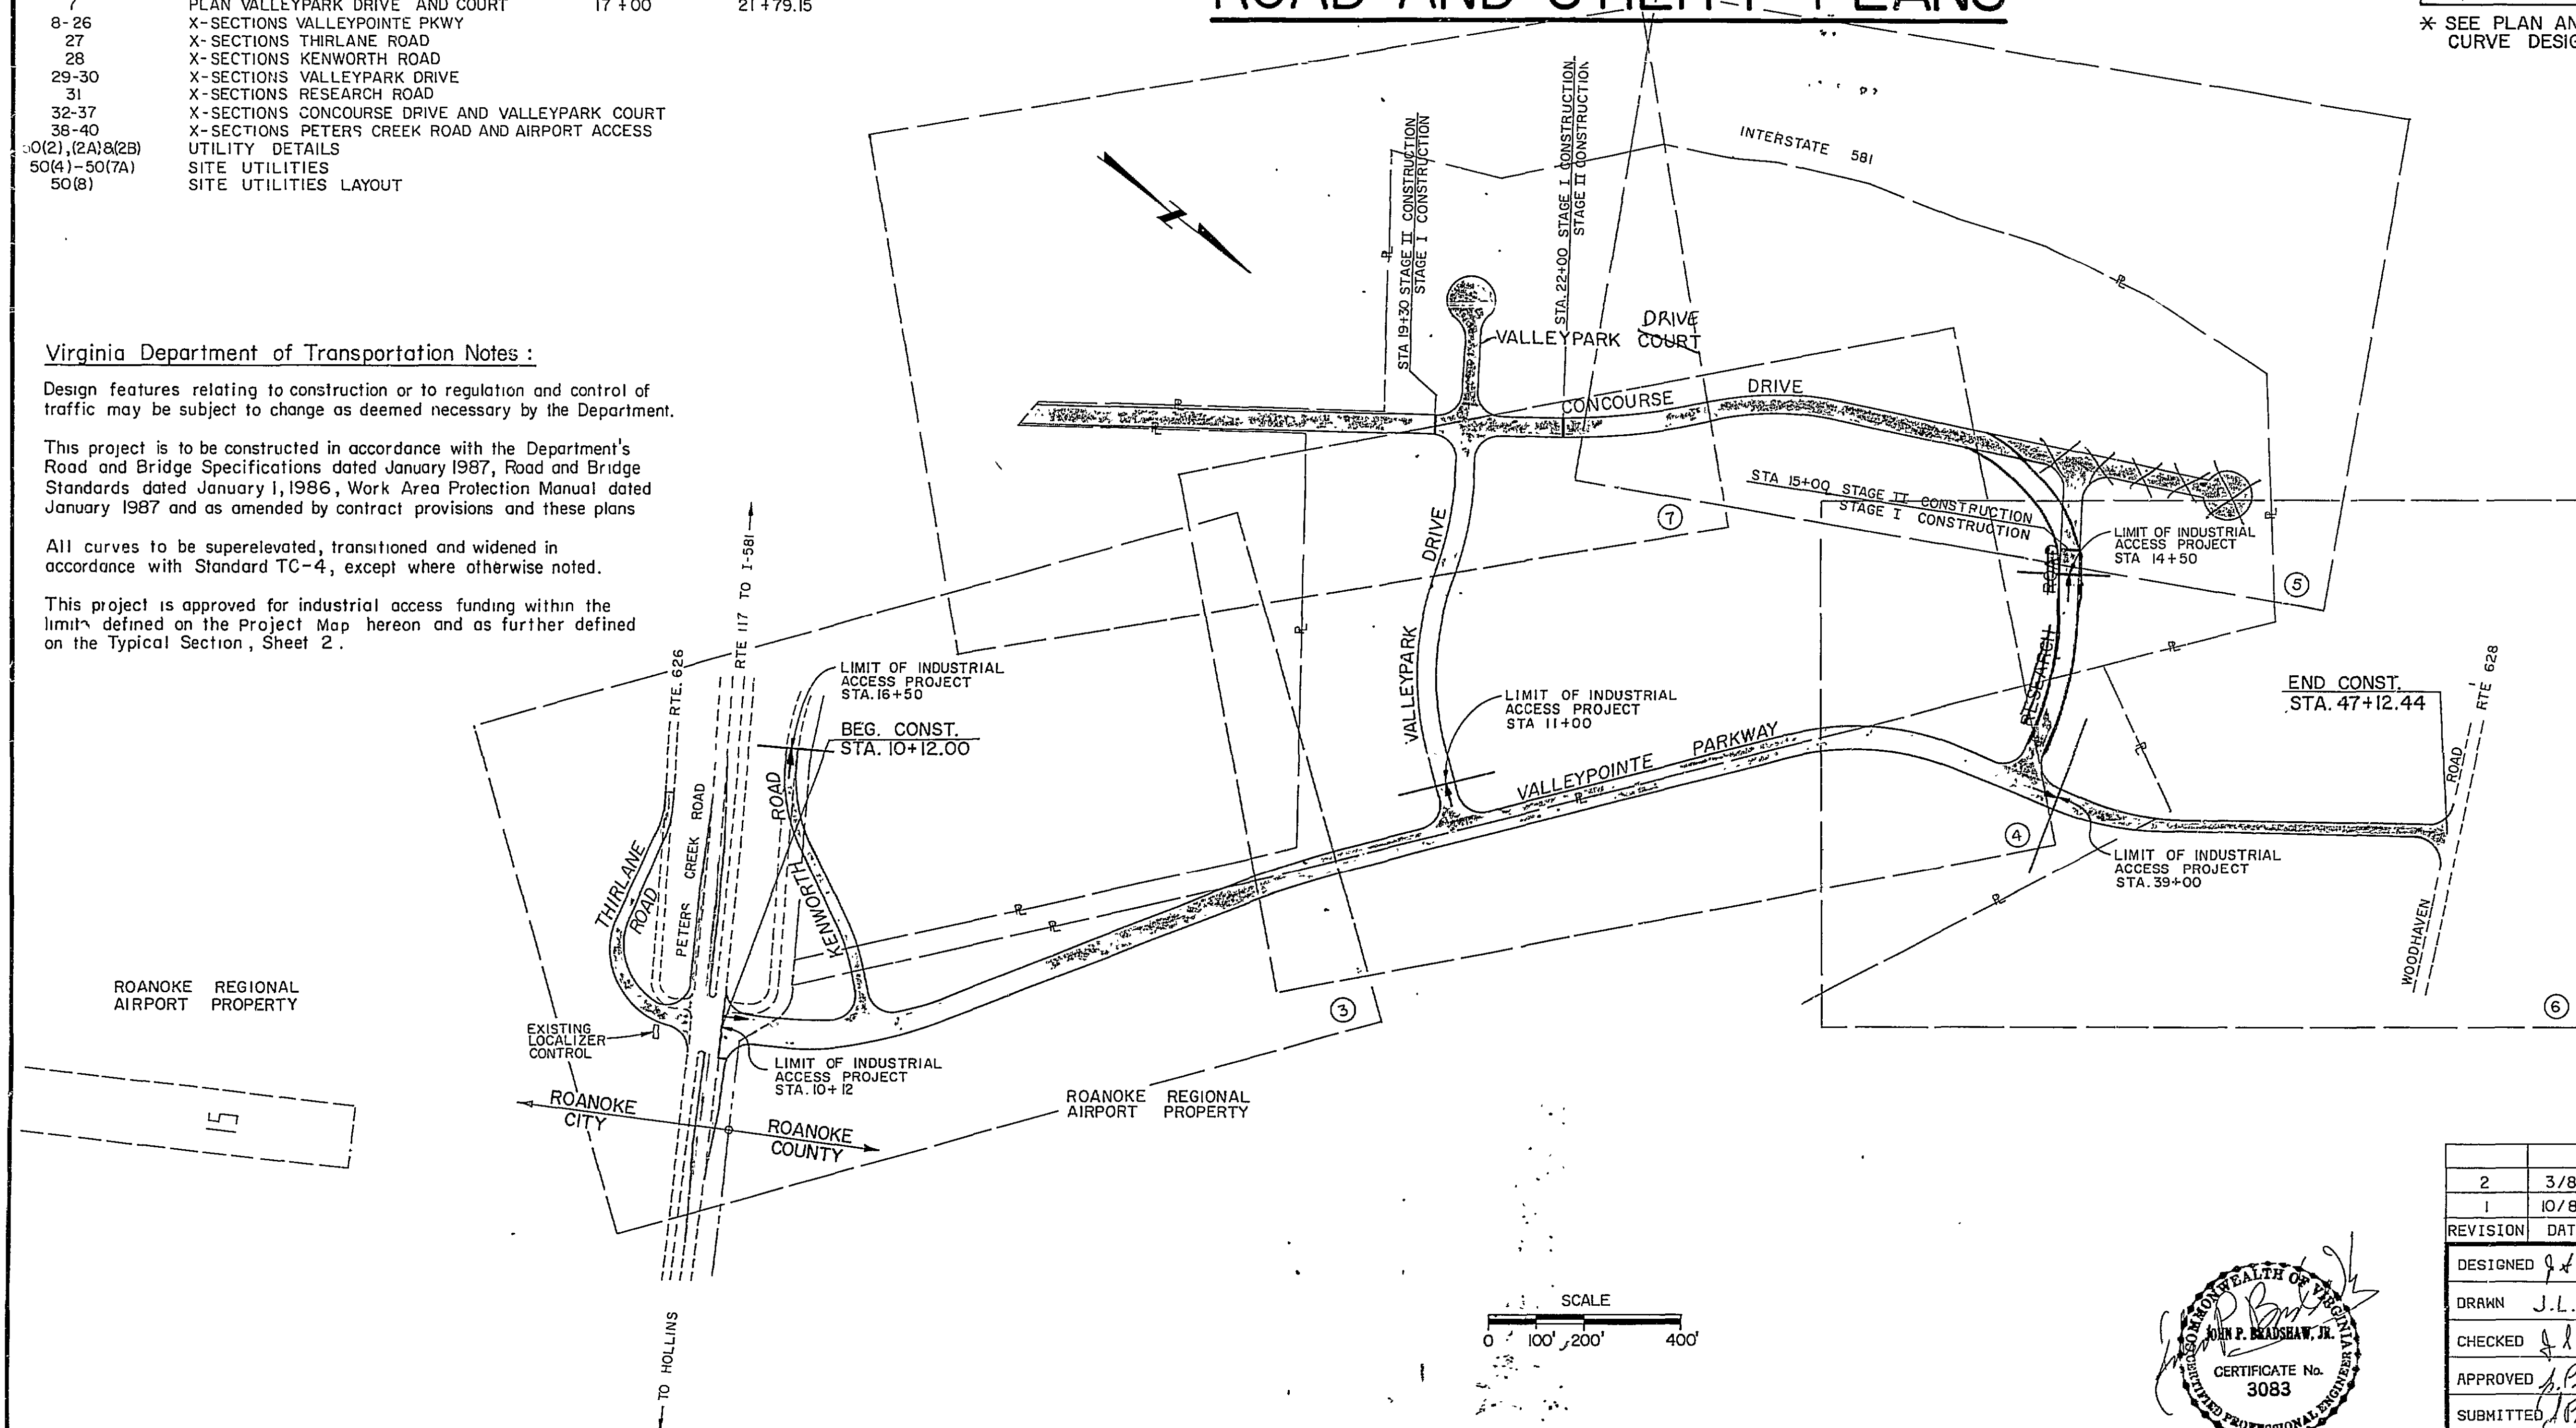

	APPROVED FOR CONSTRUCTION
	FOR VIRGINIA DEPARTMENT OF TRANSPORTATION
7-5-88	F.C. Altman, Jr.
DATE	RESIDENT ENGINEER, SALEM RESIDENCY
	FOR ROANOKE COUNTY
7-7-88	David L. Coates
DATE	DEVELOPMENT REVIEW COORDINATOR
	FOR CITY OF ROANOKE
7-7-88	Charles M. Huffine, P.E.
DATE	CITY ENGINEER, CITY OF ROANOKE

2	3/89	VALLEYPARK COURT ADDED	JLS	JSH
1	10/88	REV. VALLEYPONTE DR., CONCOURSE DR., RESEARCH RD.	JLS	JSH
REVISION	DATE	DESCRIPTION	BY	APP
DESIGNED	JLS			
DRAWN	JLS			
CHECKED	JLS			
APPROVED	JLS			
SUBMITTED	JLS			
LINGERFELT DEVELOPMENT CORPORATION				
VALLEYPONTE - PHASE I				
ROANOKE COUNTY, VIRGINIA				
HAYES, SEAY, MATTERN & MATTERN			SCALE 1"=200'	COMM. NO. 5268 B
ARCHITECTS - ENGINEERS - PLANNERS			DATE JUNE 1988	SHEET 1
ROANOKE, VIRGINIA				

