


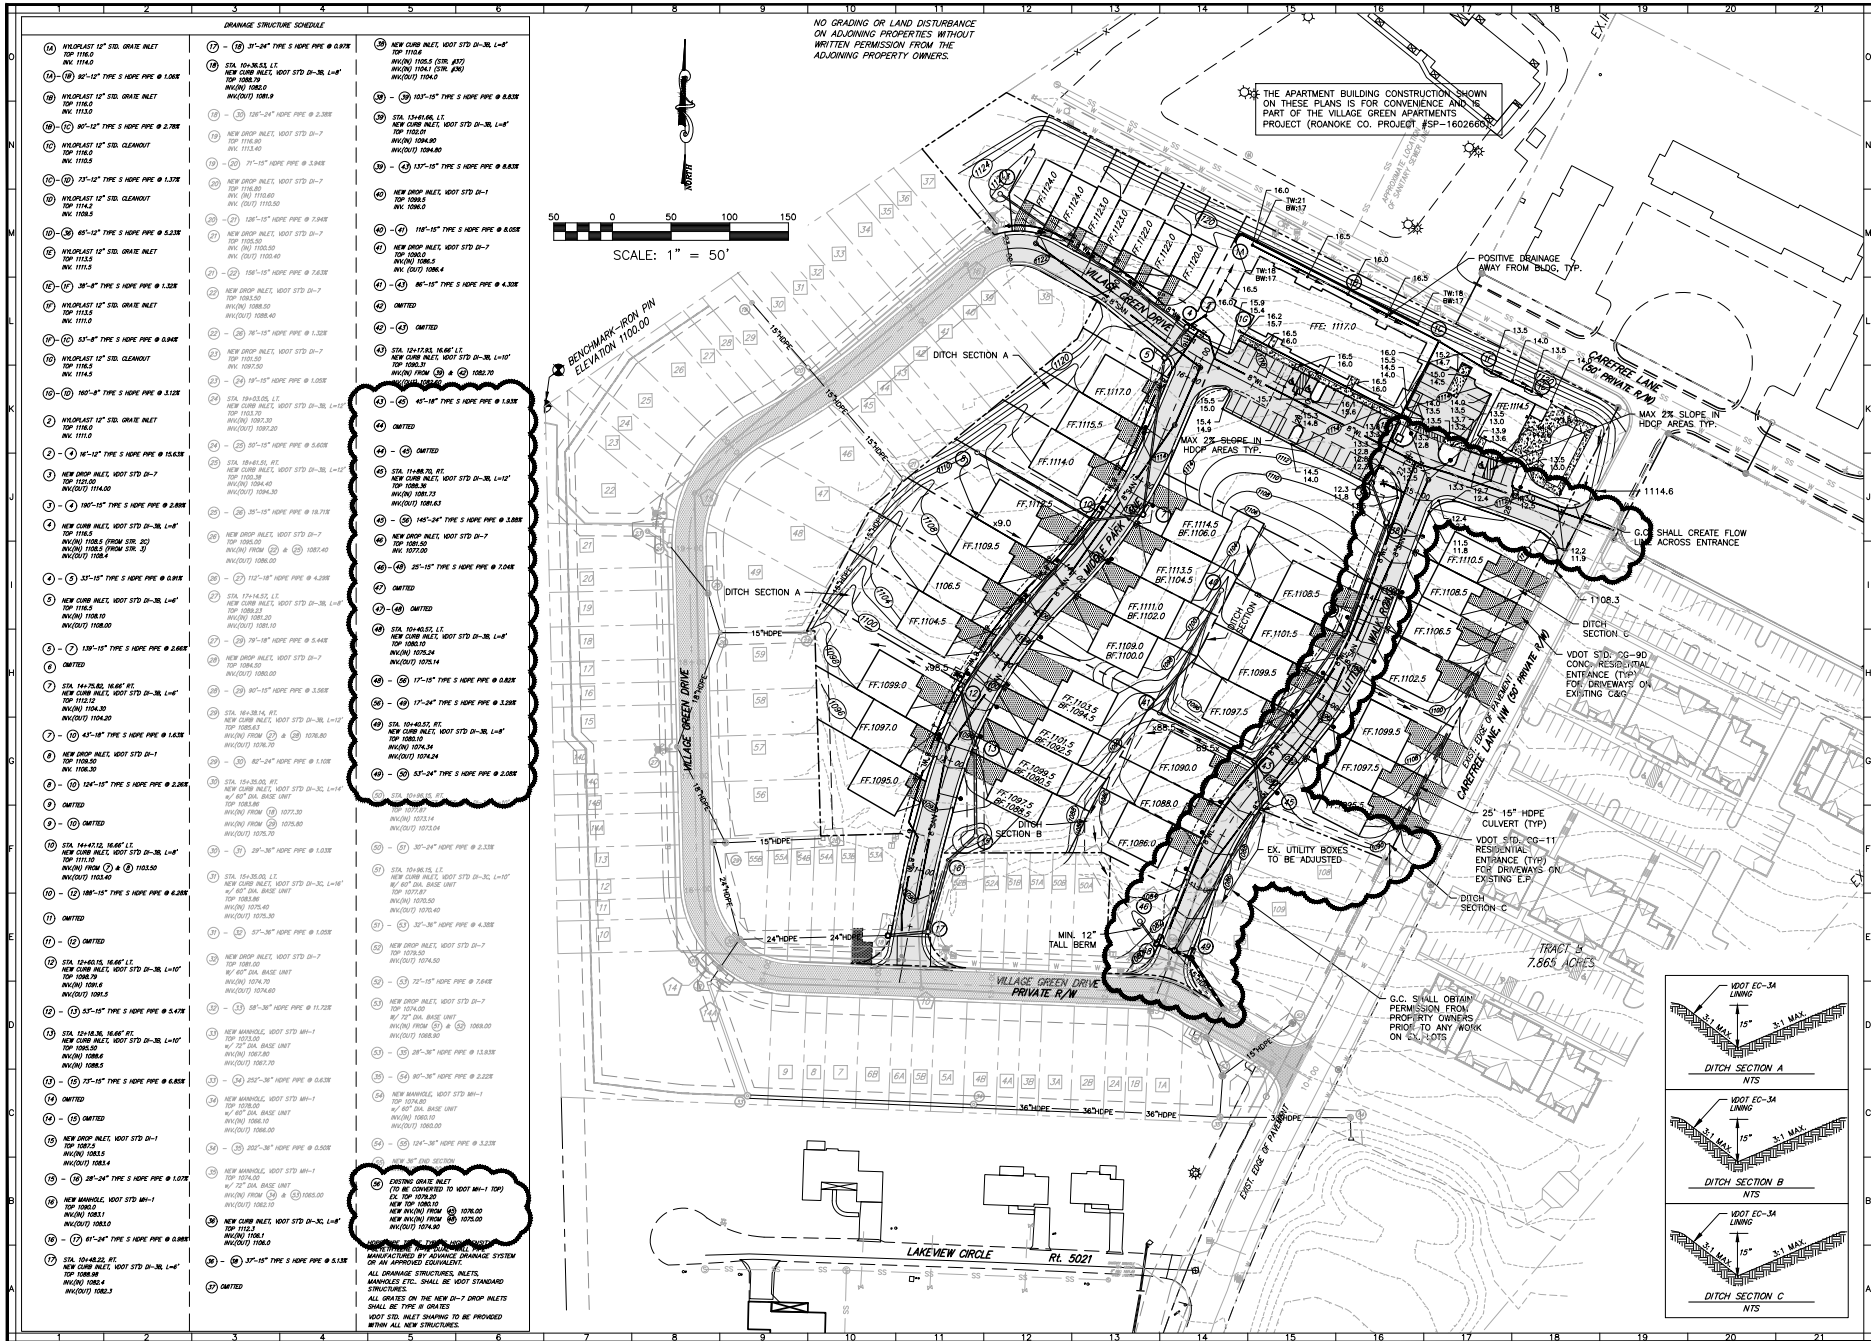

www.balzer.cc

Roanoke
New River Valley
Richmond
Staunton
Harrisonburg

RESIDENTIAL LAND DEVELOPMENT ENGINEERING
SITE DEVELOPMENT ENGINEERING
LAND USE PLANNING & ZONING
LANDSCAPE ARCHITECTURE
LAND SURVEYING
ARCHITECTURE
STRUCTURAL ENGINEERING
TRANSPORTATION ENGINEERING
ENVIRONMENTAL & SOIL SCIENCE
WETLAND DELINEATION & STREAM EVALUATION

Balzer and Associates, Inc.
1208 Corporate Circle
Roanoke, VA 24019
540-772-8580
FAX 540-772-8050



THE VILLAGE GREEN PHASE III
CAREFREE LANE
GRADING PLAN
HOLLIS DISTRICT
ROANOKE COUNTY, VIRGINIA

DRAWN BY: CPB
DESIGNED BY: CPB
CHECKED BY: BTC
DATE: 1/5/2018
SCALE: 1"=50'

REVISIONS:
3/23/2018
4/13/2018
5/2/2018
8/9/2019 P.R. #1
1/10/2020 P.R. #2

SHEET NO.
C6
JOB NO. 04170034.00

APPROVED, 5/12/2020