




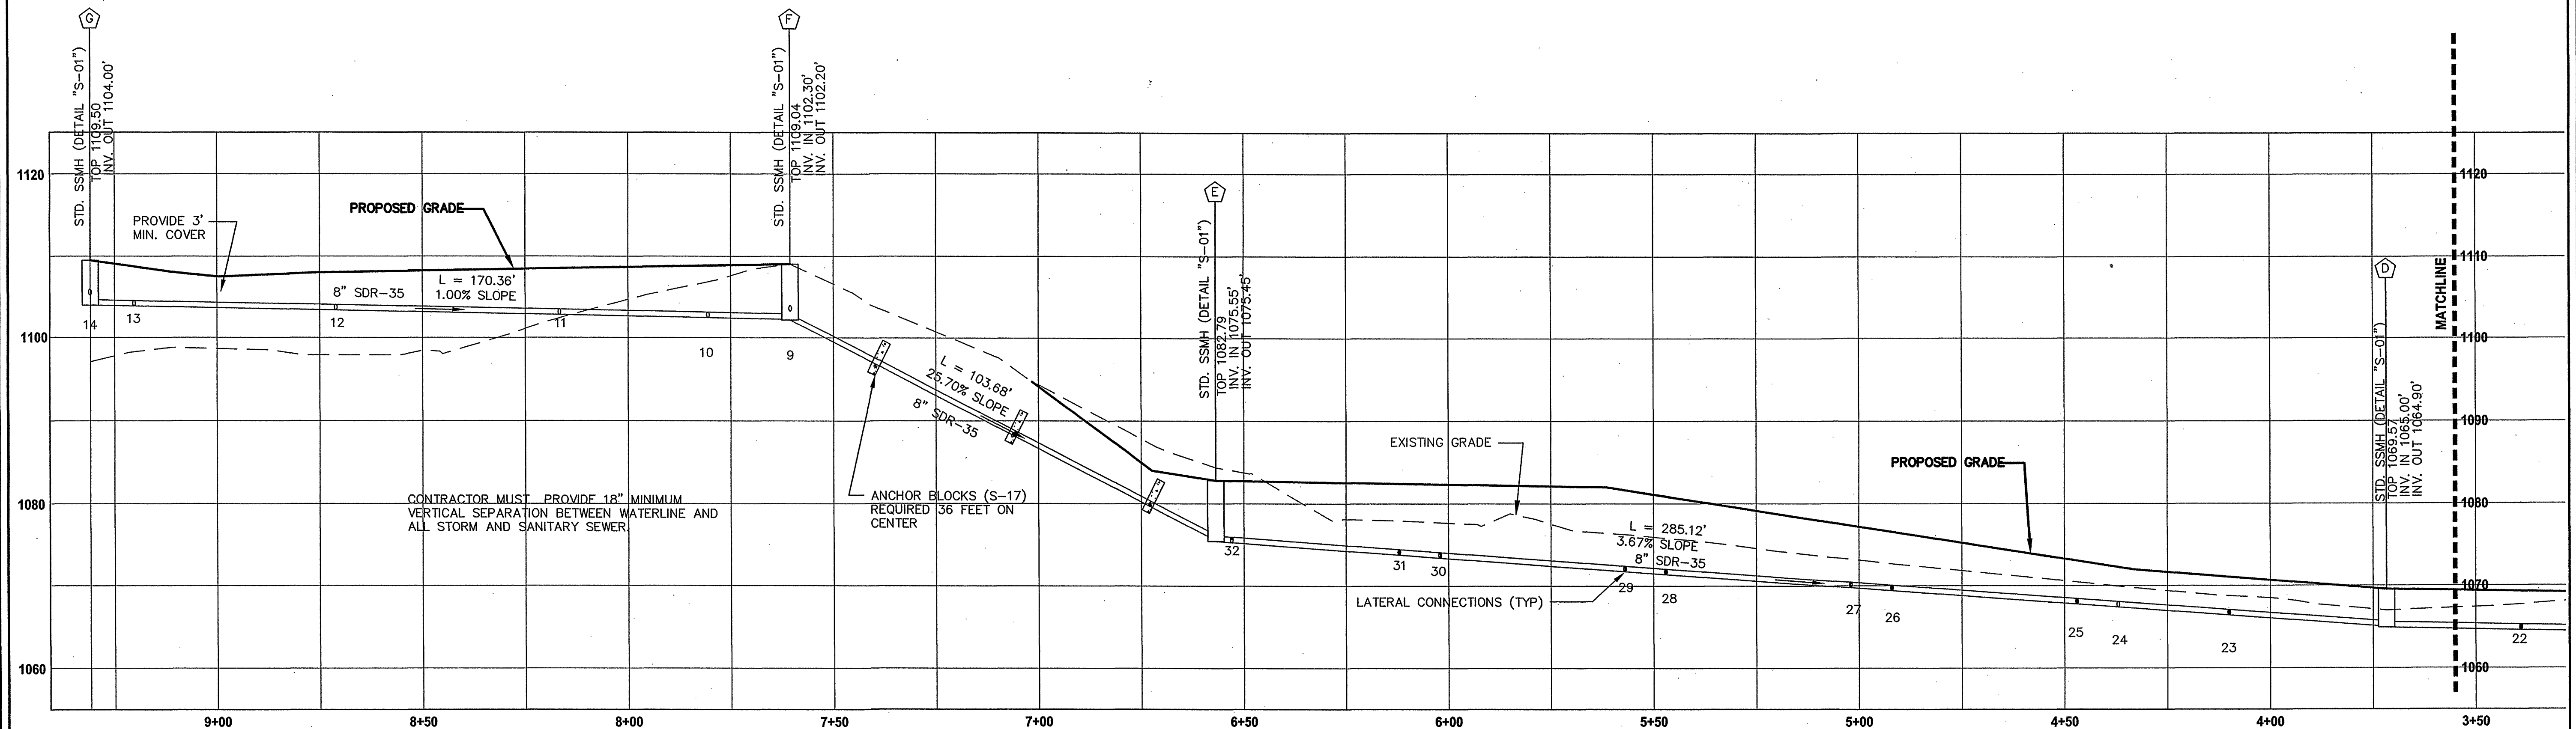


**WALHALLA COURT SANITARY
SEWER PROFILE**
SCALE: HORZ. 1" = 20' ; VERT. 1" = 10'

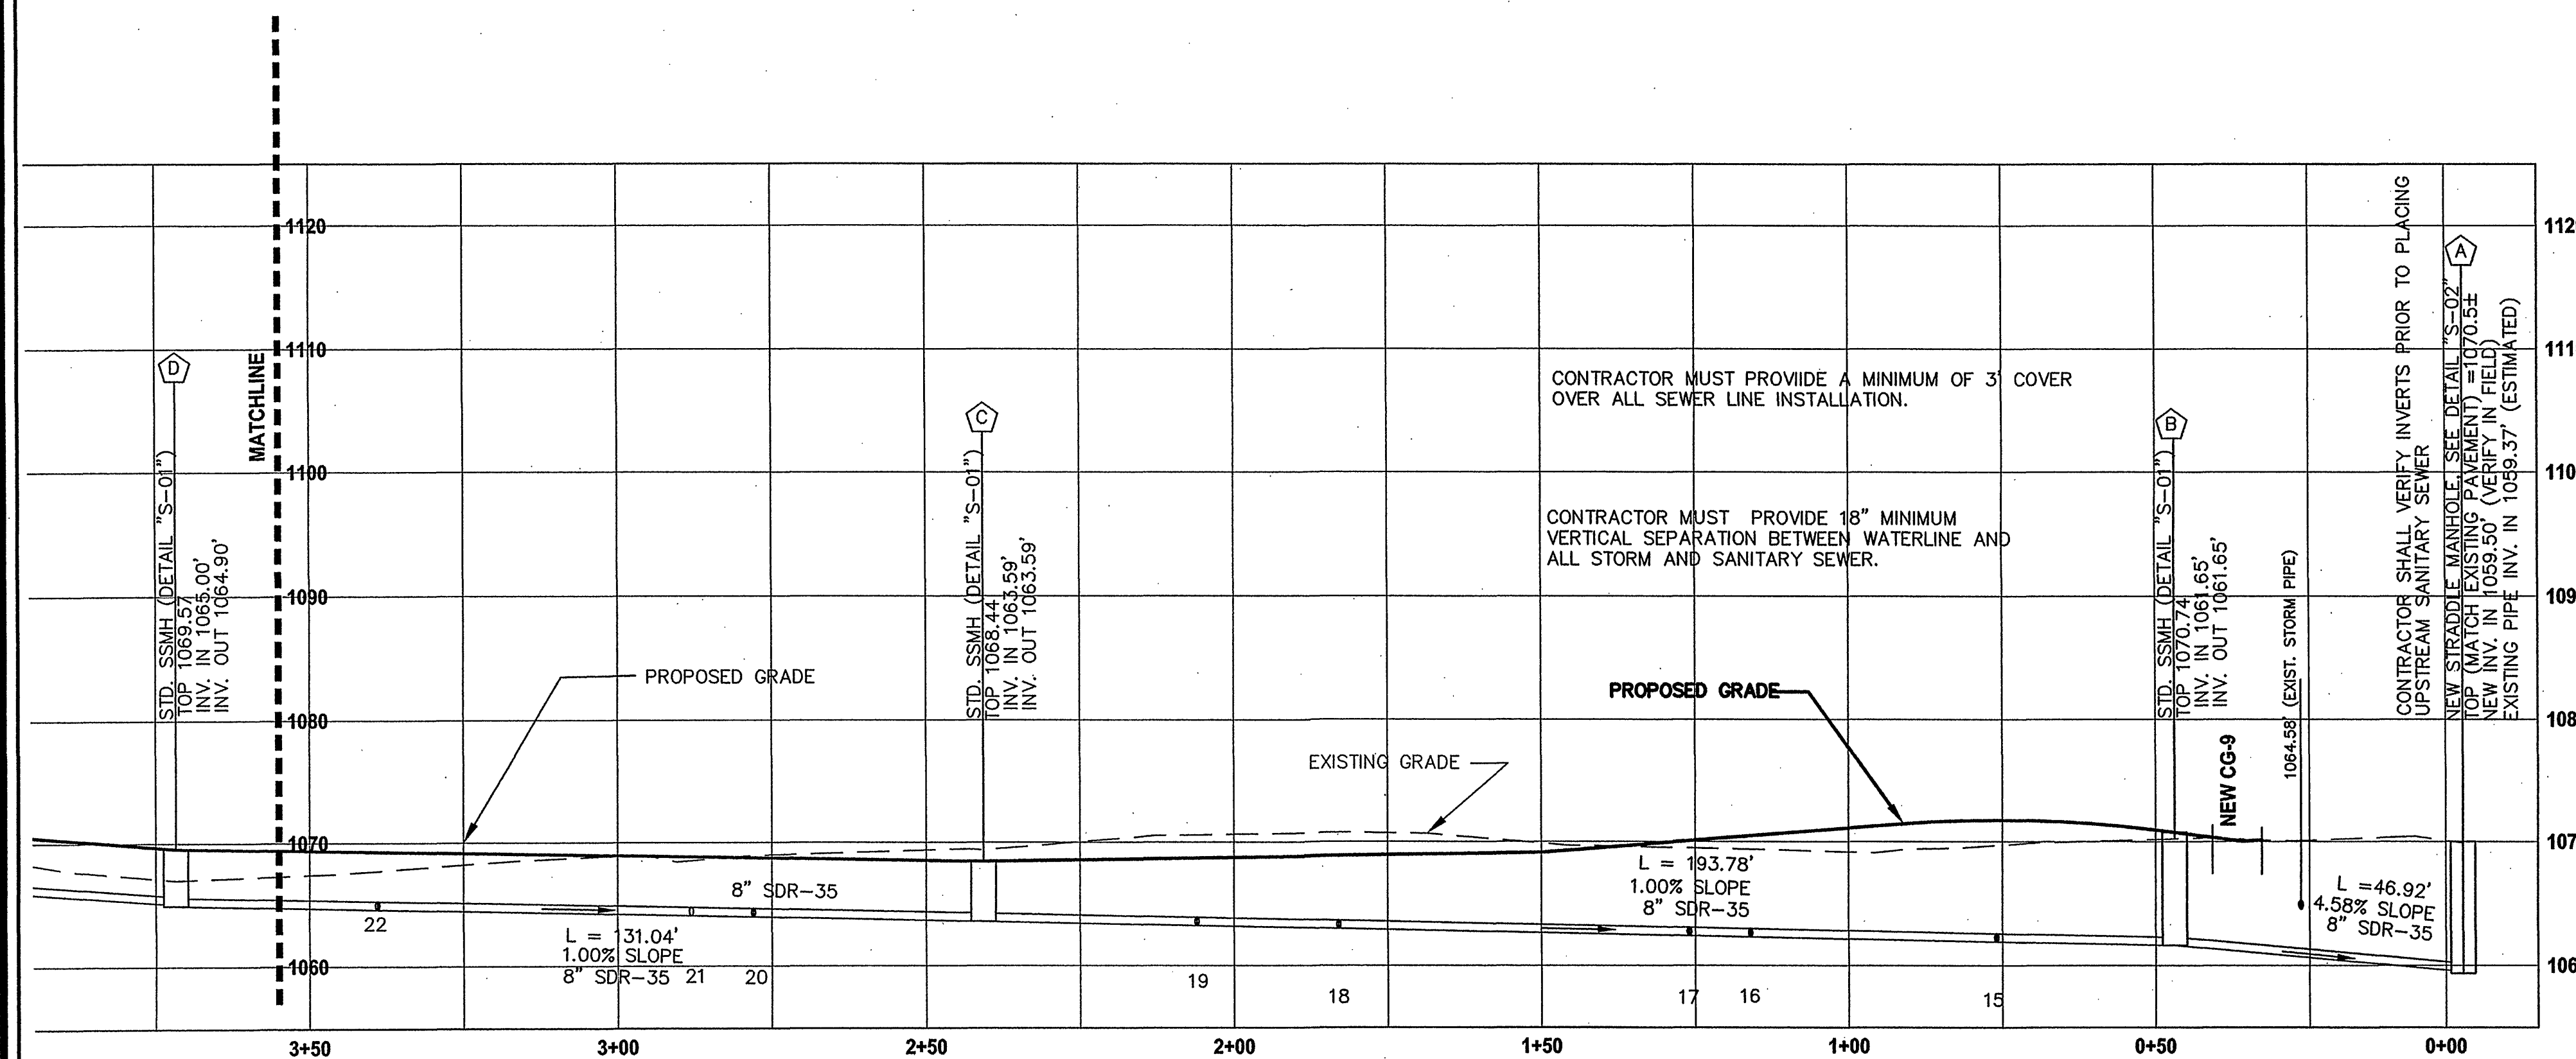

**WALHALLA COURT SANITARY
SEWER PROFILE**
SCALE: HORZ. 1" = 20' ; VERT. 1" = 10'

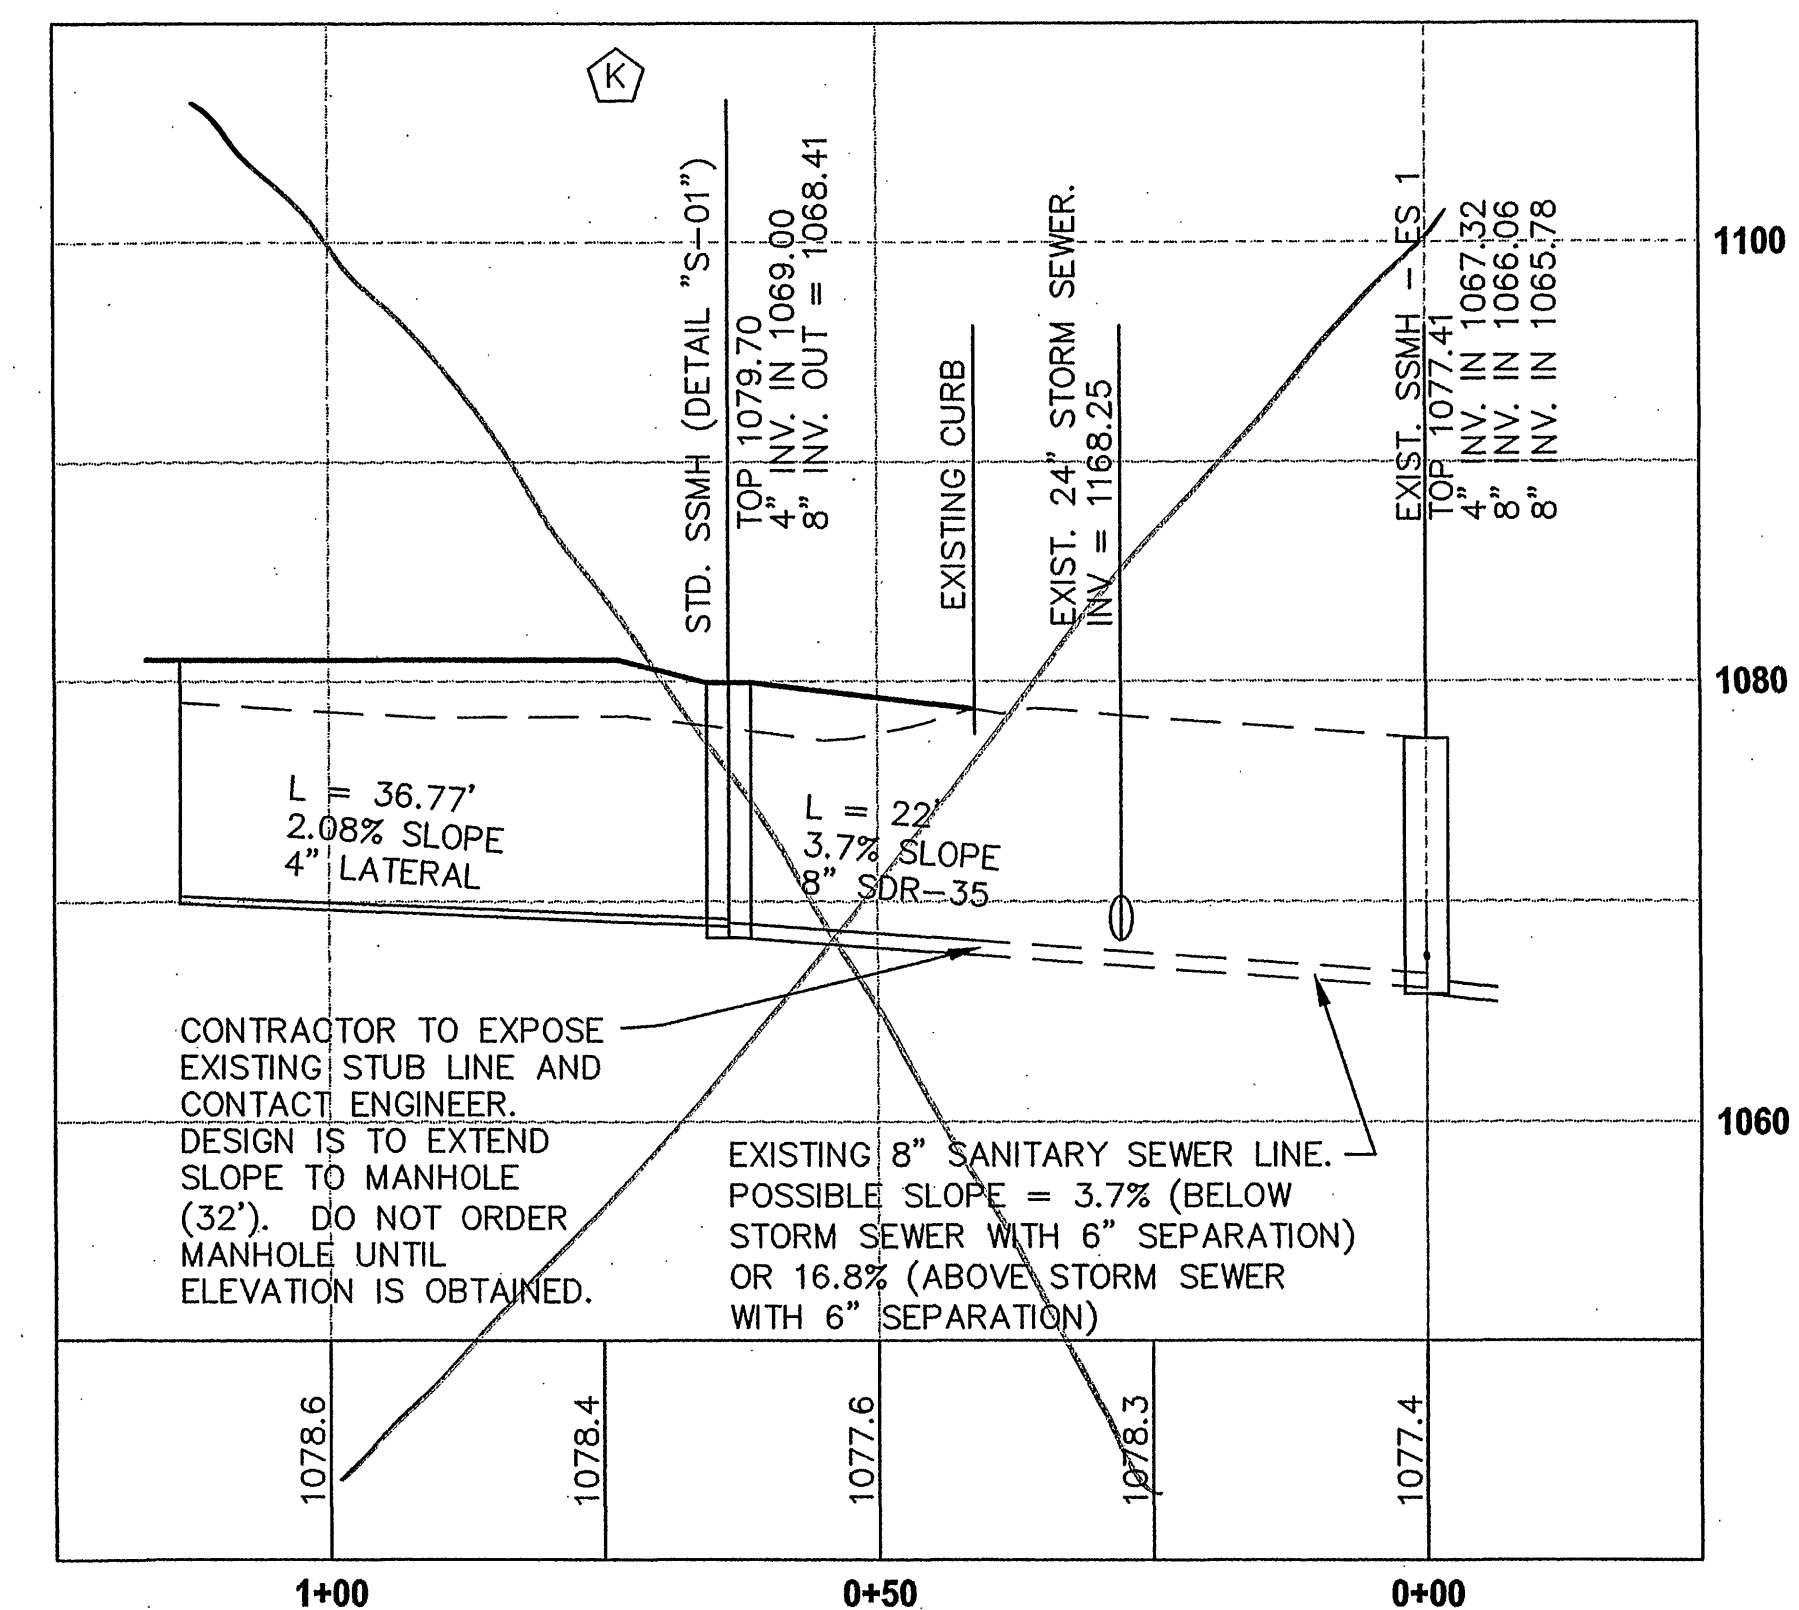


LOT 34 SANITARY SEWER PROFILE
SCALE: HORZ. 1" = 20' ; VERT. 1" = 10'

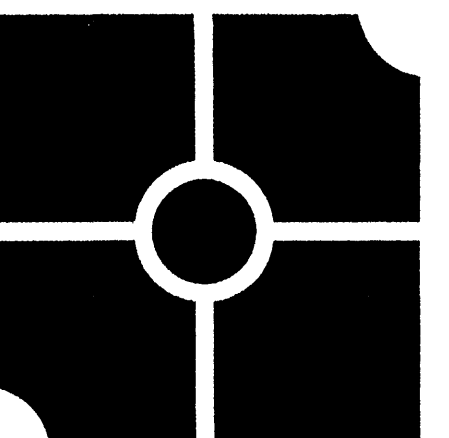

parker
DESIGN GROUP

816 Boulevard
Salem, Virginia 24153
Phone: 540-387-1153
Fax: 540-389-5767
www.parkergd.com

These documents are the property of Parker Design Group (PDG) and may not be reproduced or used without the express permission of PDG. Any reuse of these documents without authorization of PDG will be at the sole risk of the individual or entity utilizing said documents.

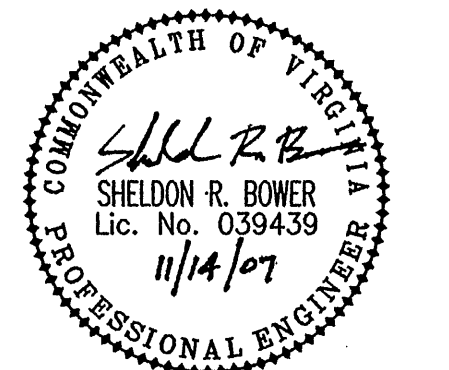

**Comprehensive Site Plan for
The Village at Tinker Creek-Phase II**
Prepared for Star City Developers
Hollins Magisterial District
Roanoke County, Virginia

REVISIONS:

Address Review Comments	Revision
Address Review Comments	1
Revisions per Roanoke County Comments	2
Revisions per Roanoke County Comments	3
DESIGNED BY: SRB
DRAWN BY: AAS
CHECKED BY: SRB
SCALE: 1"=20'
DATE: July 20, 2007

SHEET TITLE:
**Sanitary Sewer
Profiles
Walhalla Court**

C12
12 OF 16
PROJECT NUMBER:
06-0402-04