

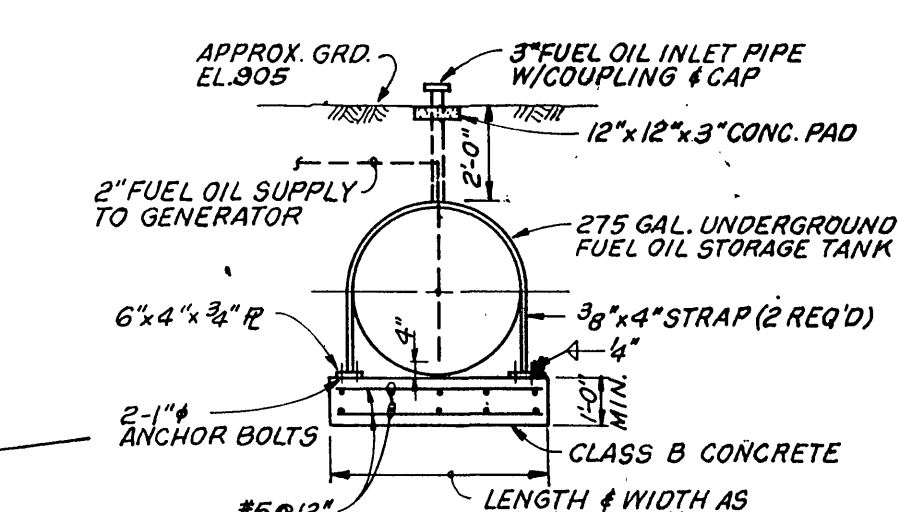
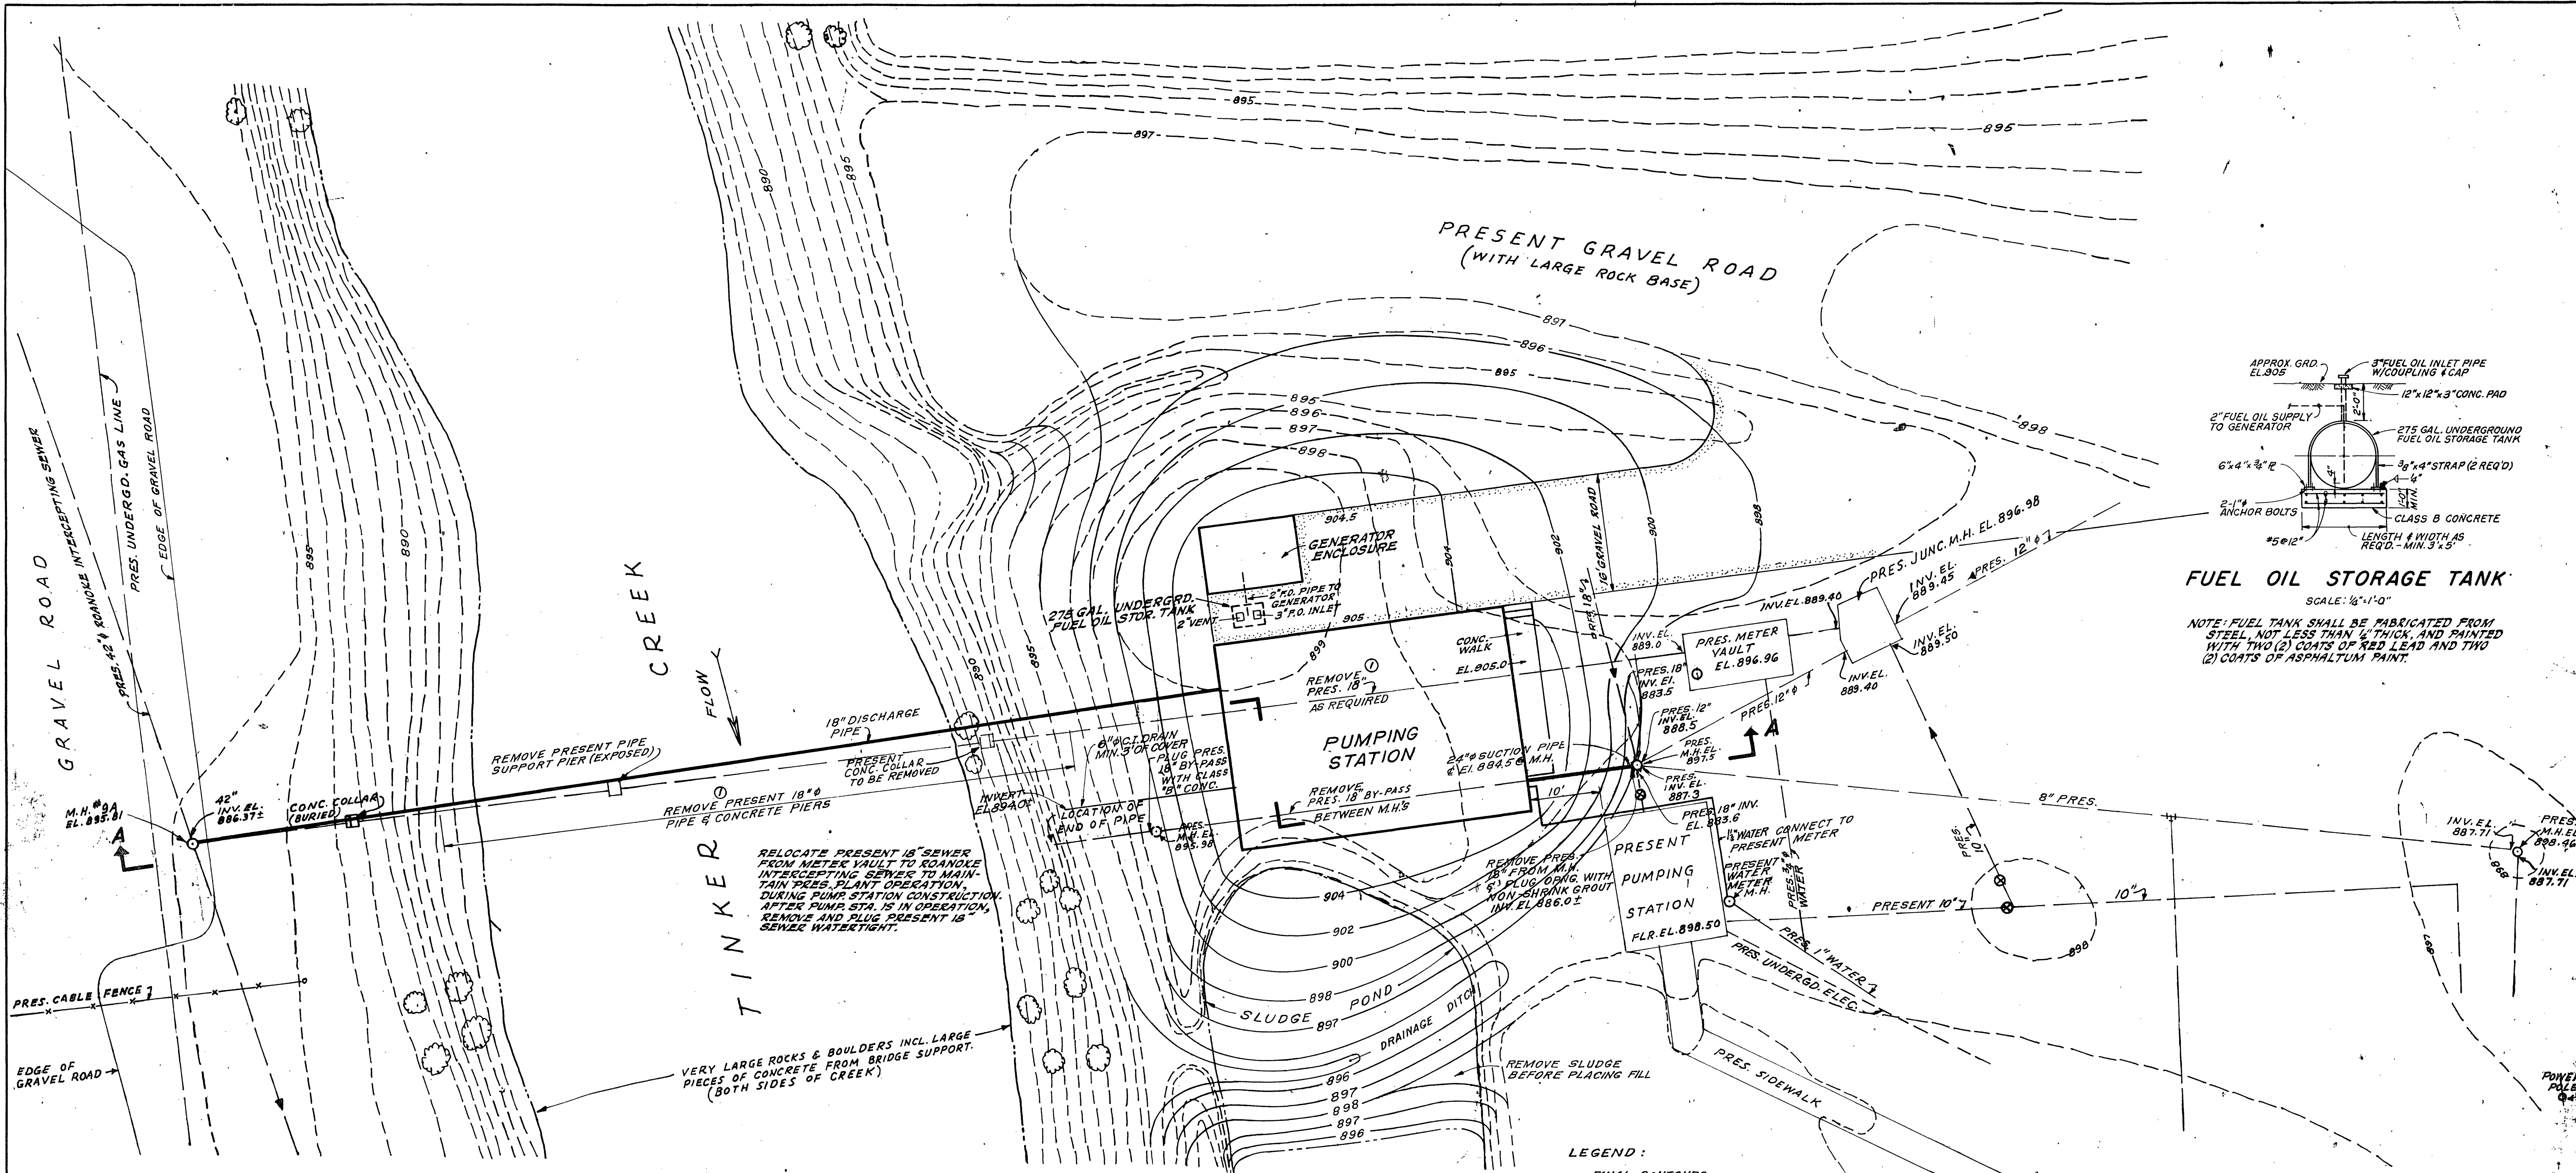


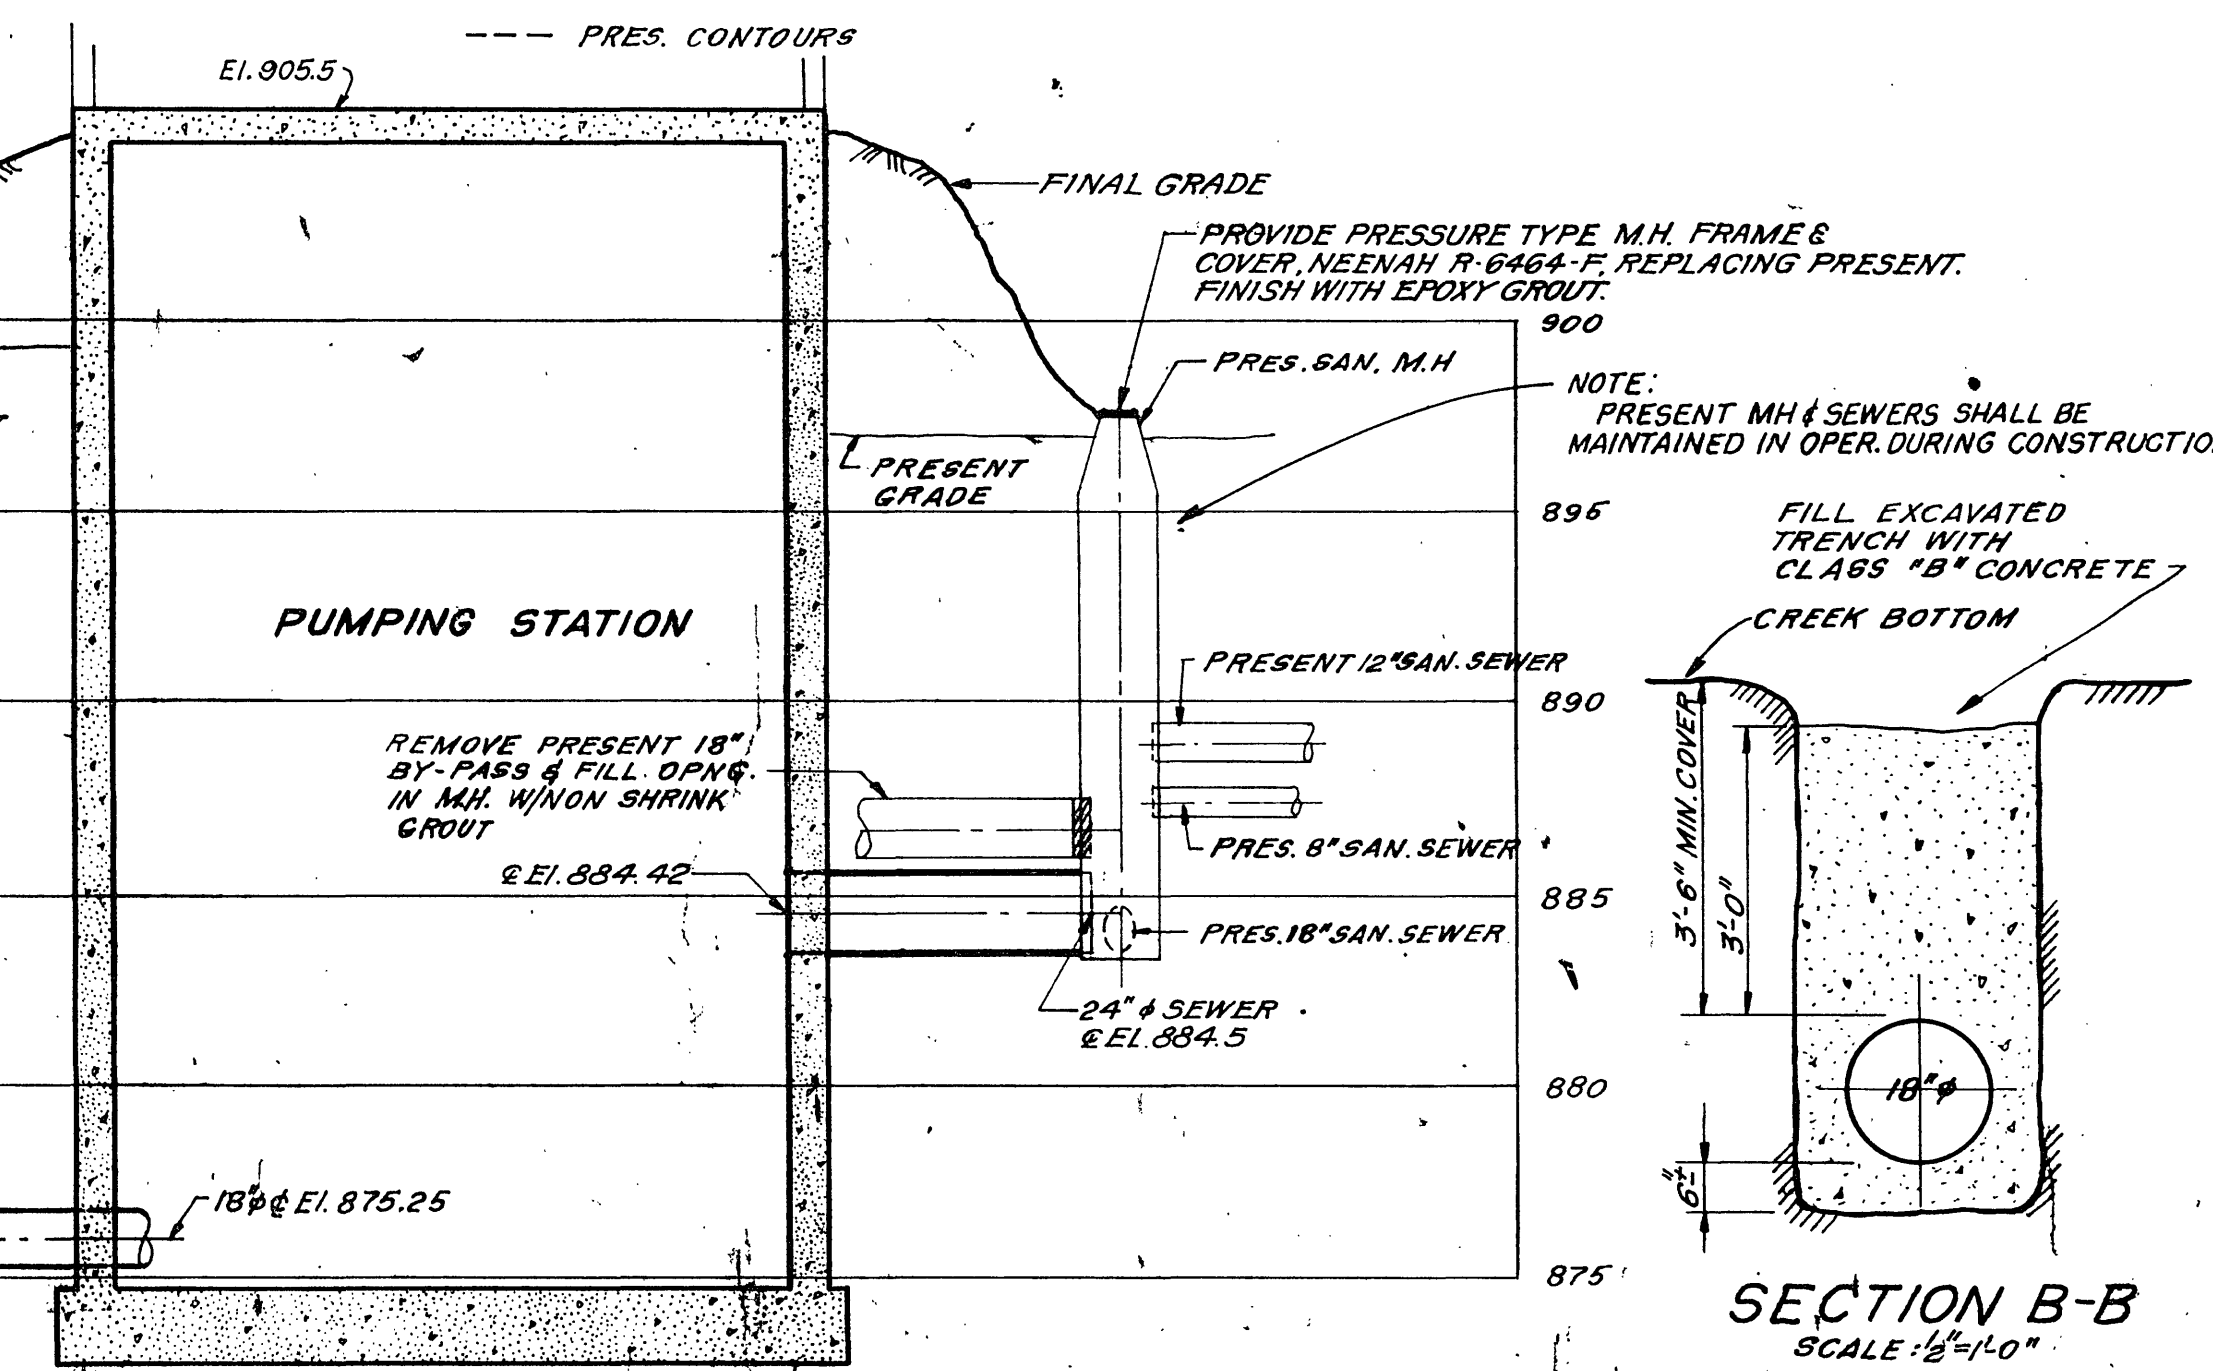

**FUEL OIL STORAGE TANK**  
SCALE: 1/4" = 1'-0"

NOTE: FUEL TANK SHALL BE FABRICATED FROM STEEL, NOT LESS THAN 1/4" THICK, AND PAINTED WITH TWO (2) COATS OF RED LEAD AND TWO (2) COATS OF ASPHALTUM PAINT.

**SITE PLAN**  
SCALE: 1" = 10'

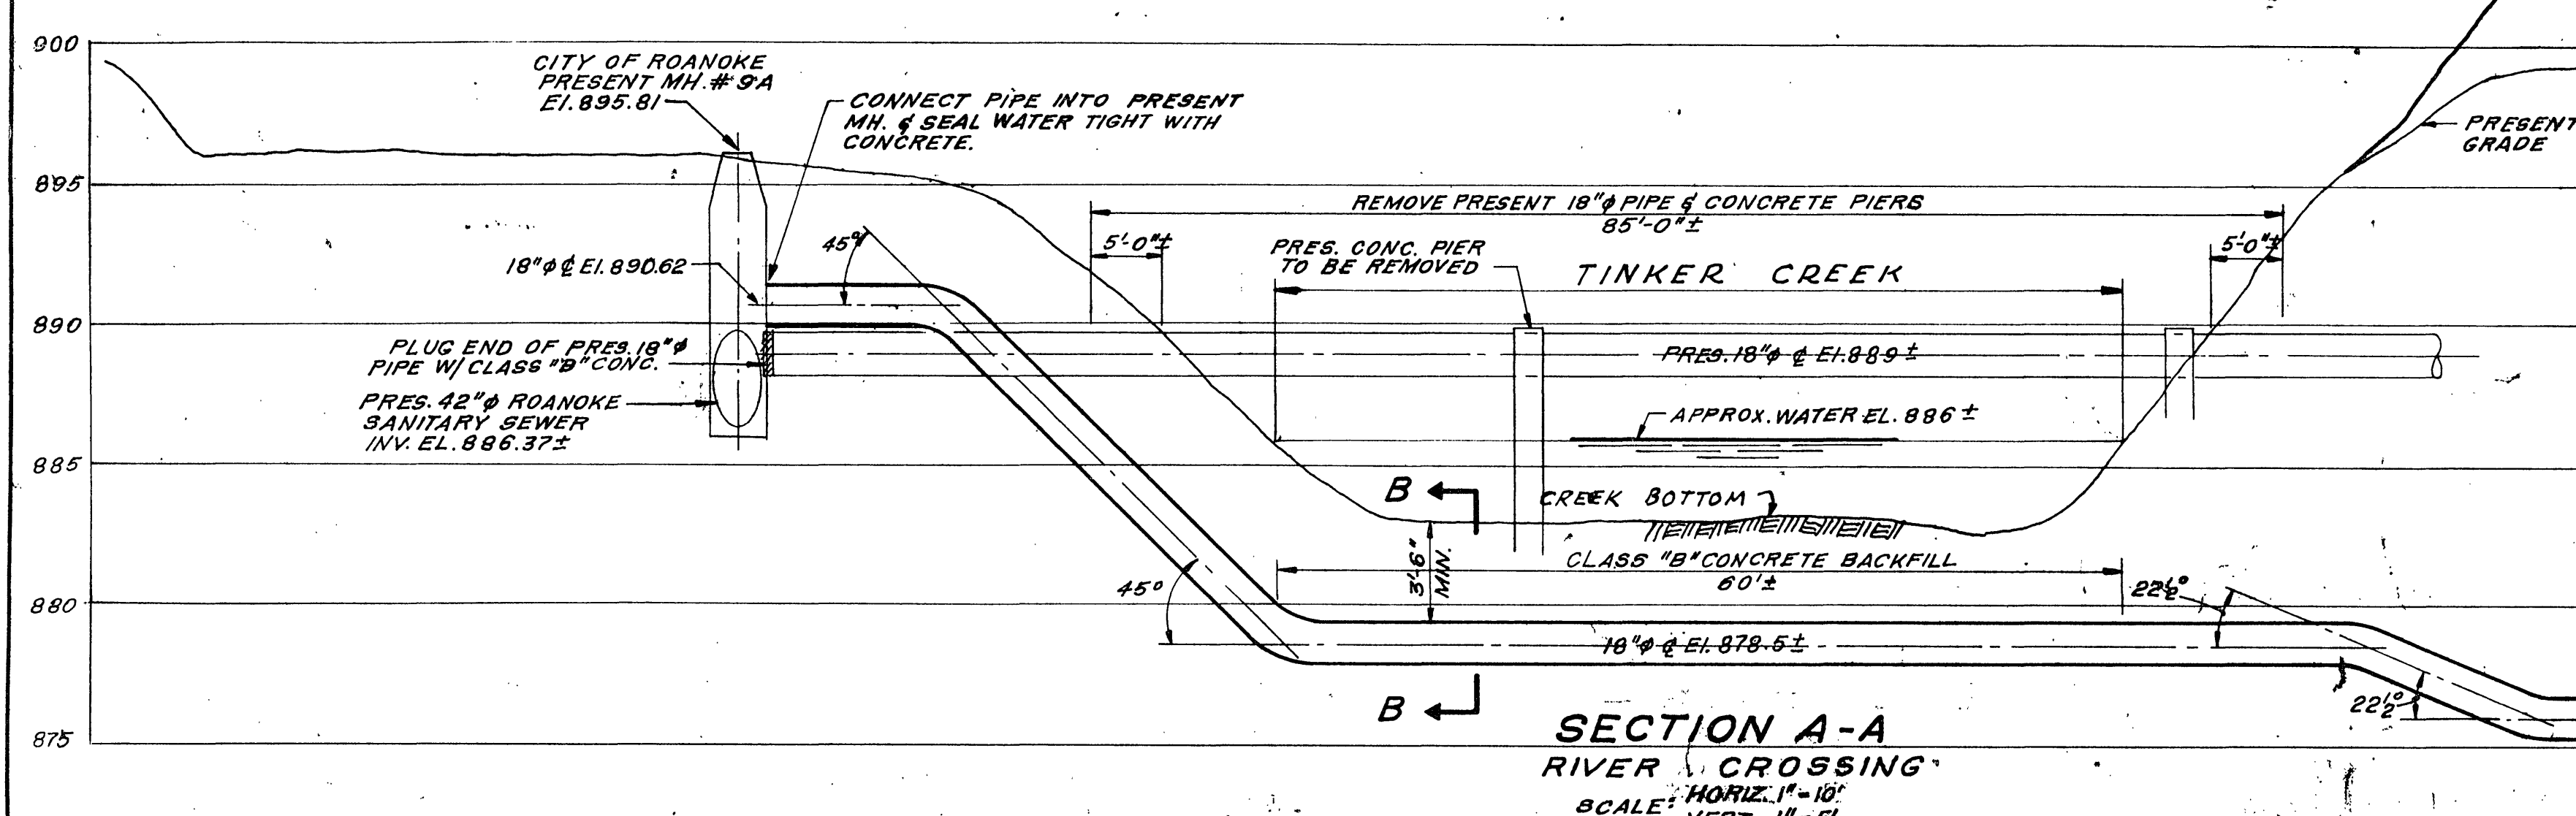

**VINTON PUMPING STATION**  
VINTON, VIRGINIA

**SITE PLAN**

ALVORD, BURDICK & HOWSON  
ENGINEERS  
1981

SCALE: 1" = 10'

1