




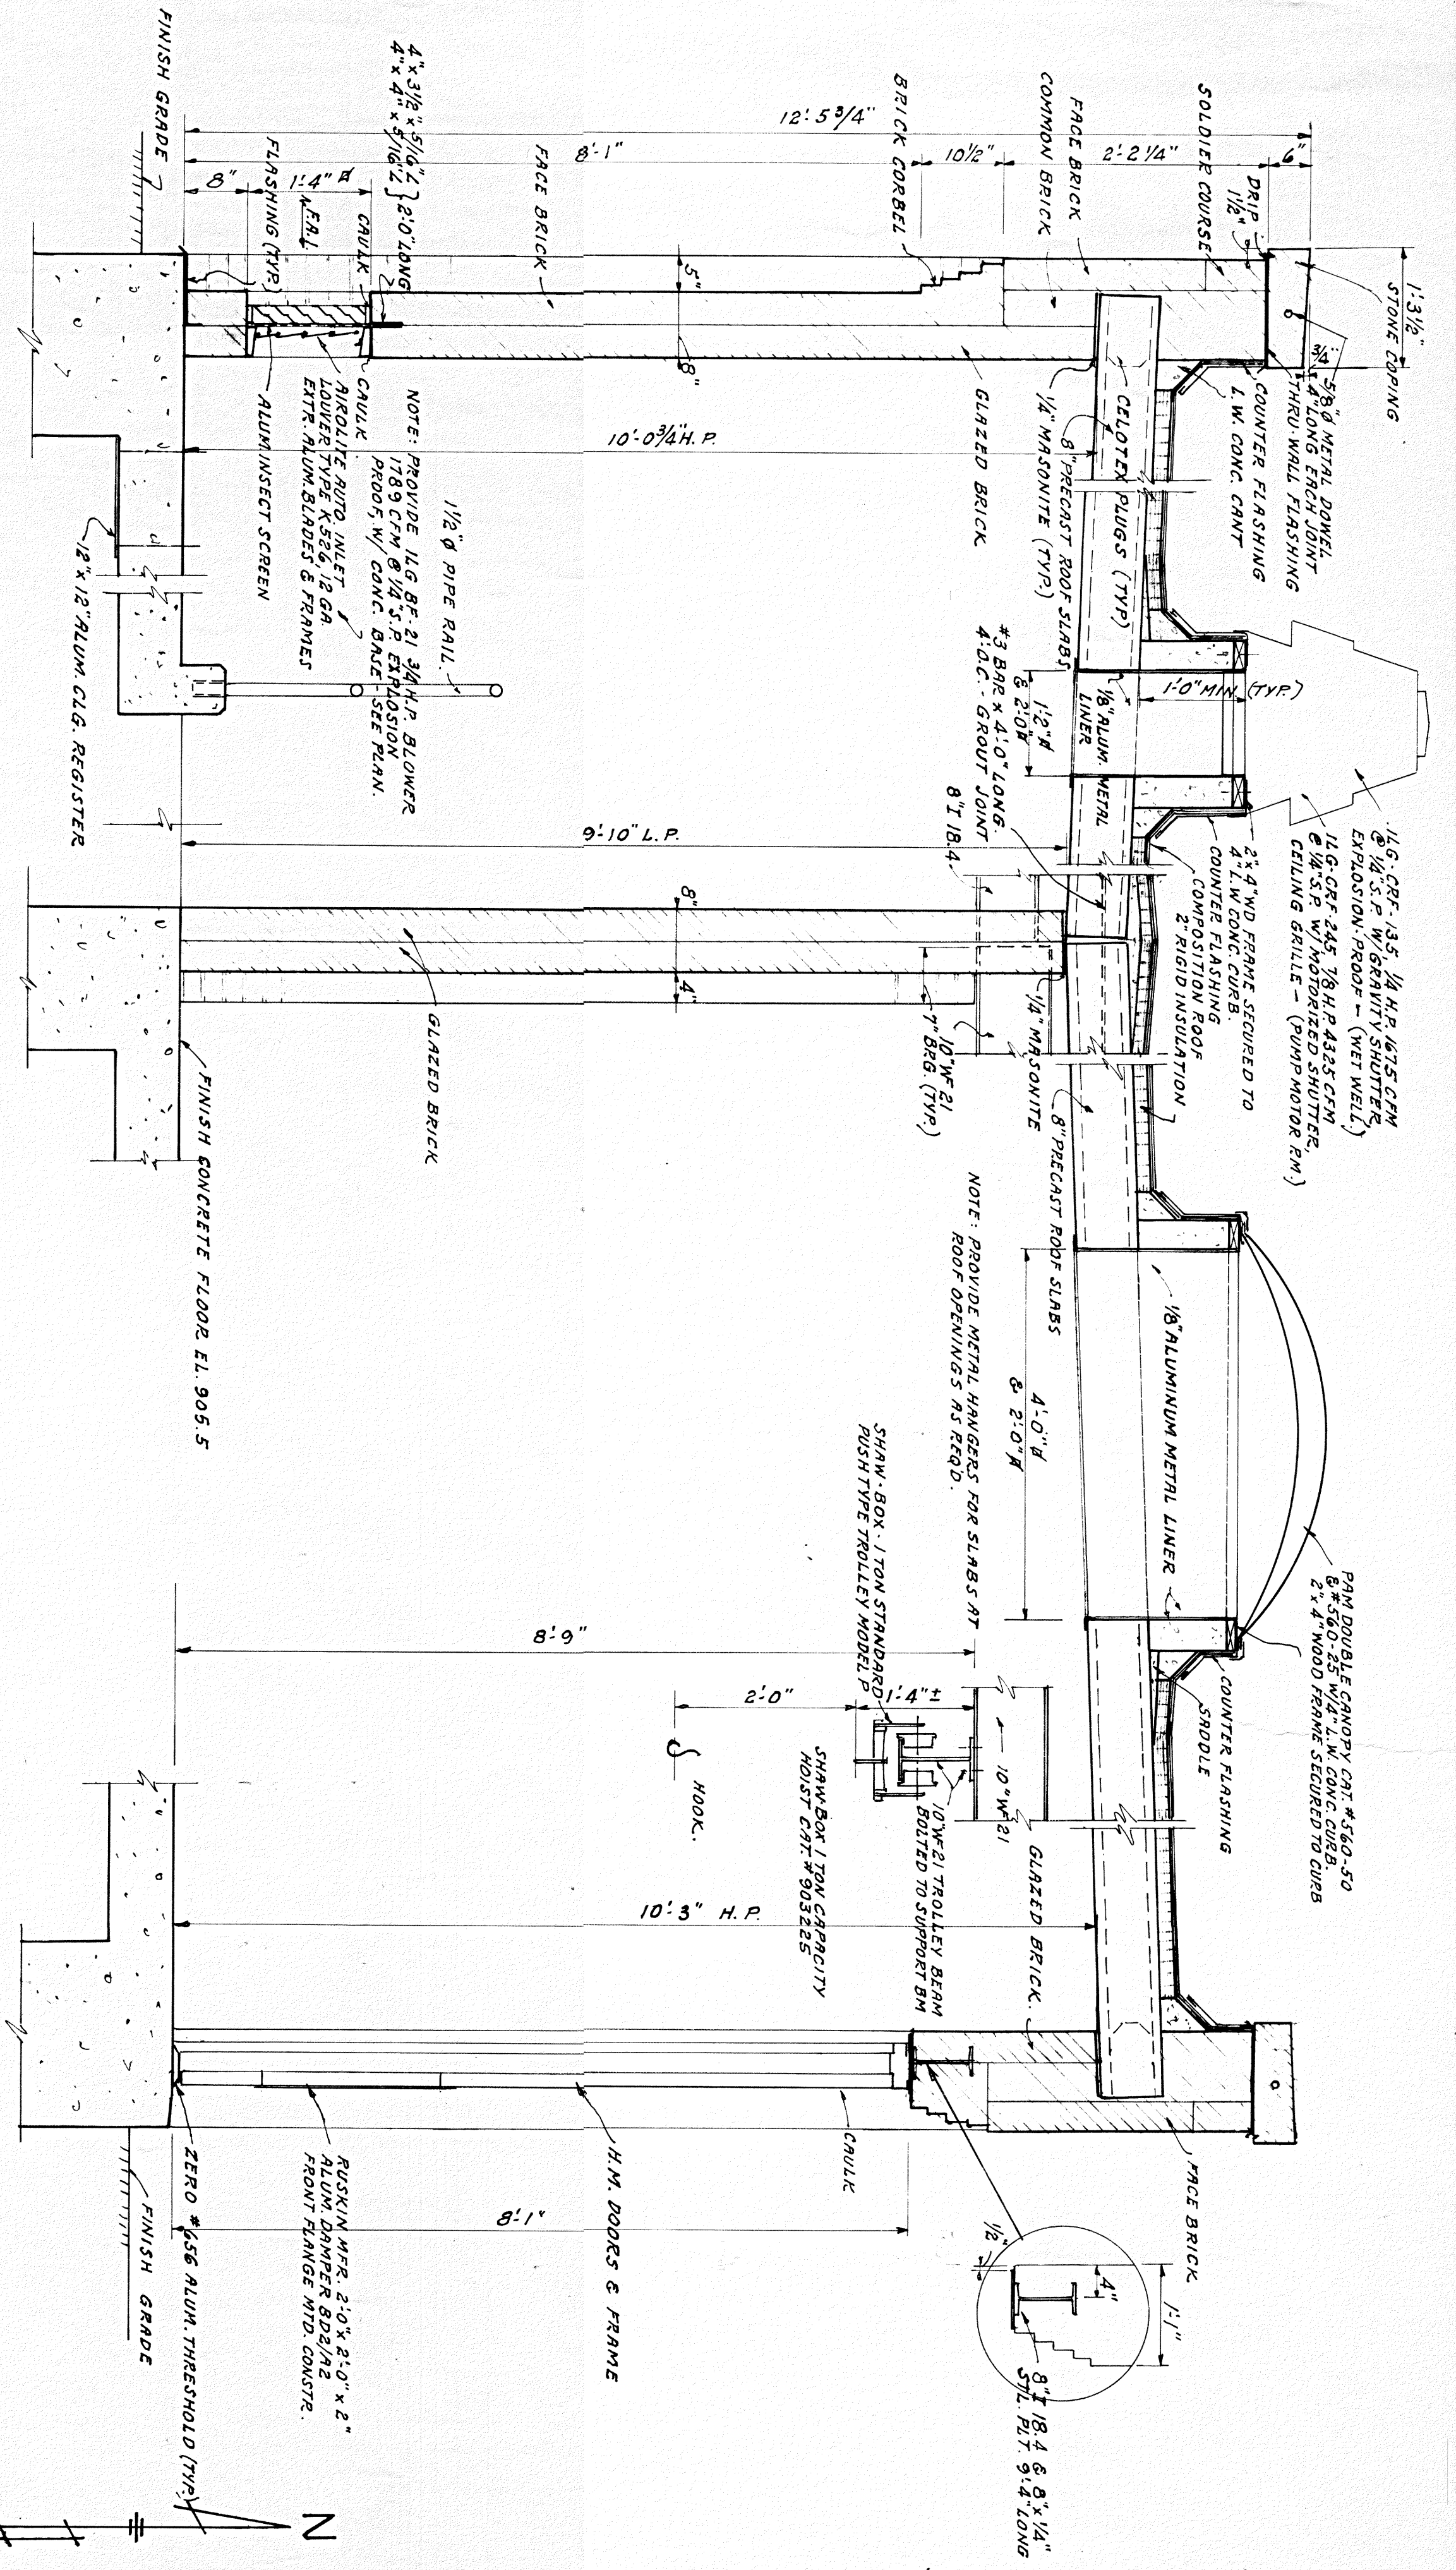


TYPICAL WALL & ROOF DETAILS
SCALE 3/4" = 1'-0"

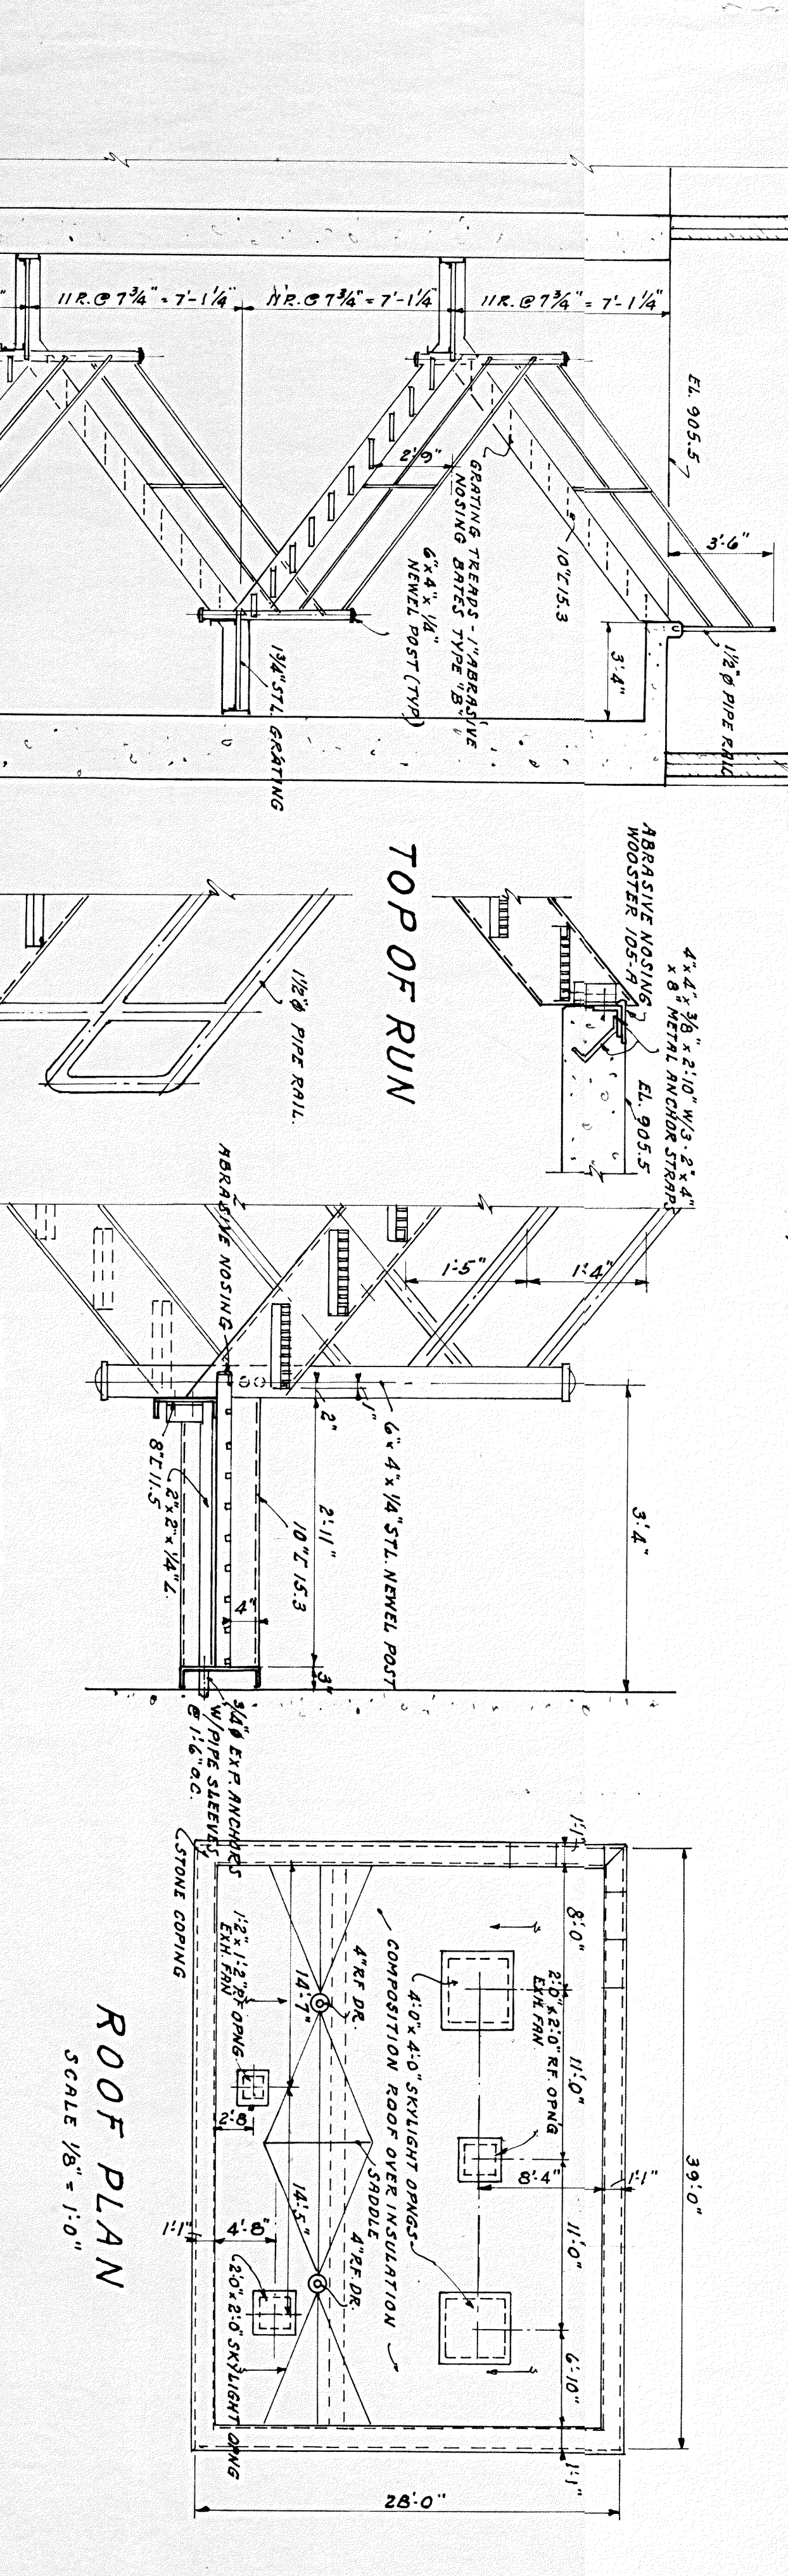


METAL STAIR SECTION
SCALE 1/4" = 1'-0"

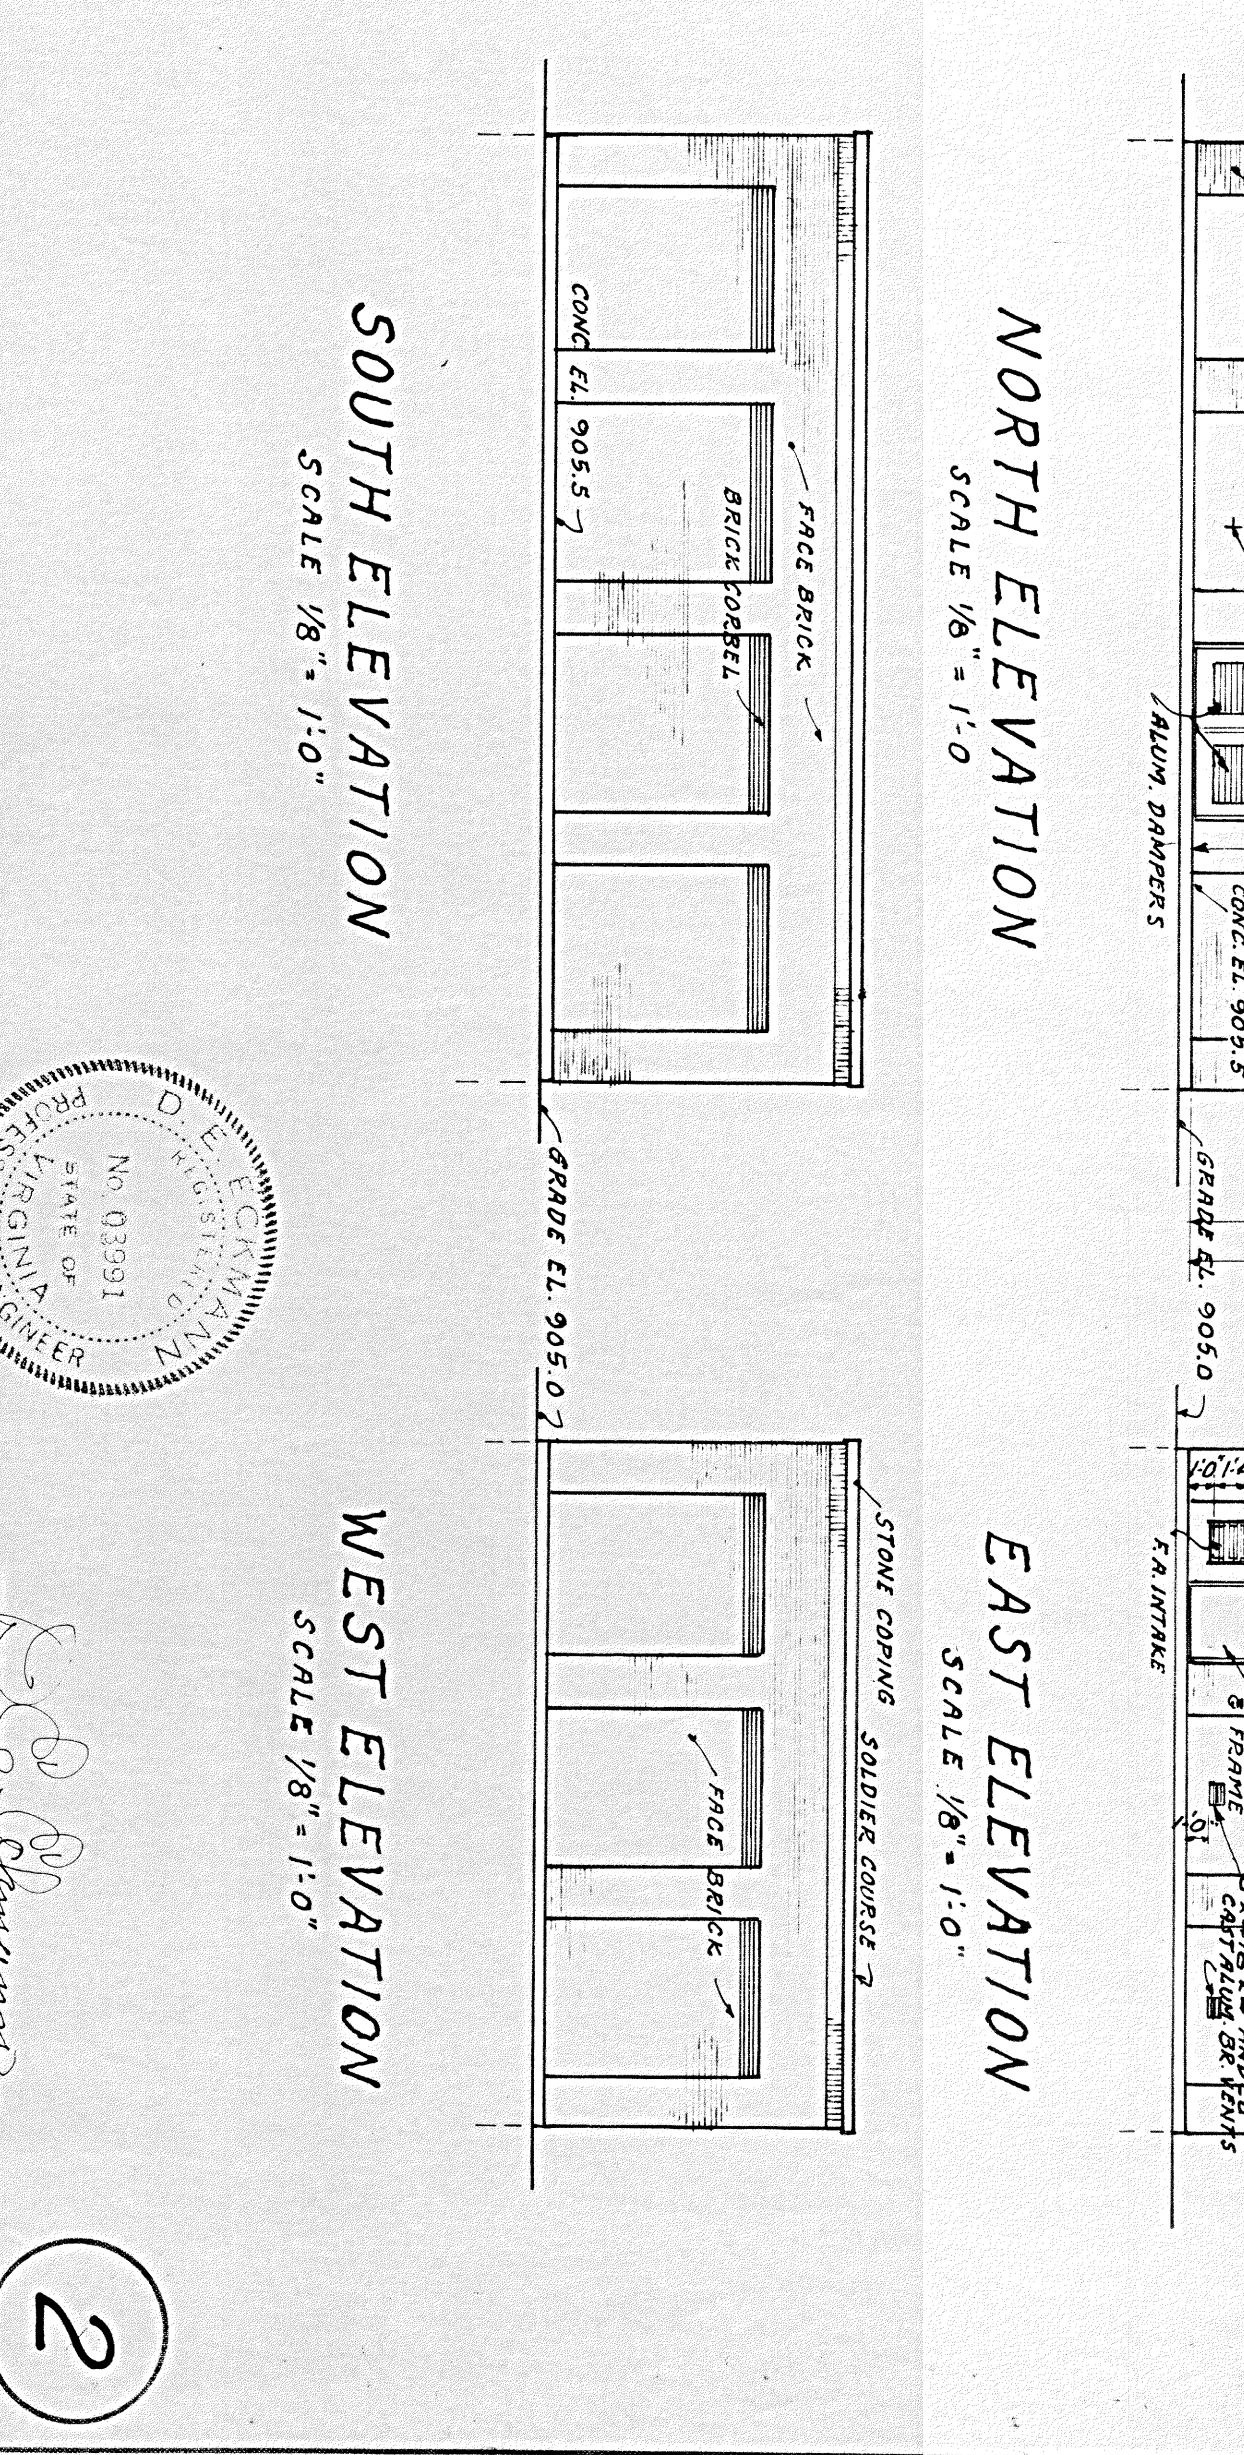


ROOF PLAN
SCALE 1/8" = 1'-0"

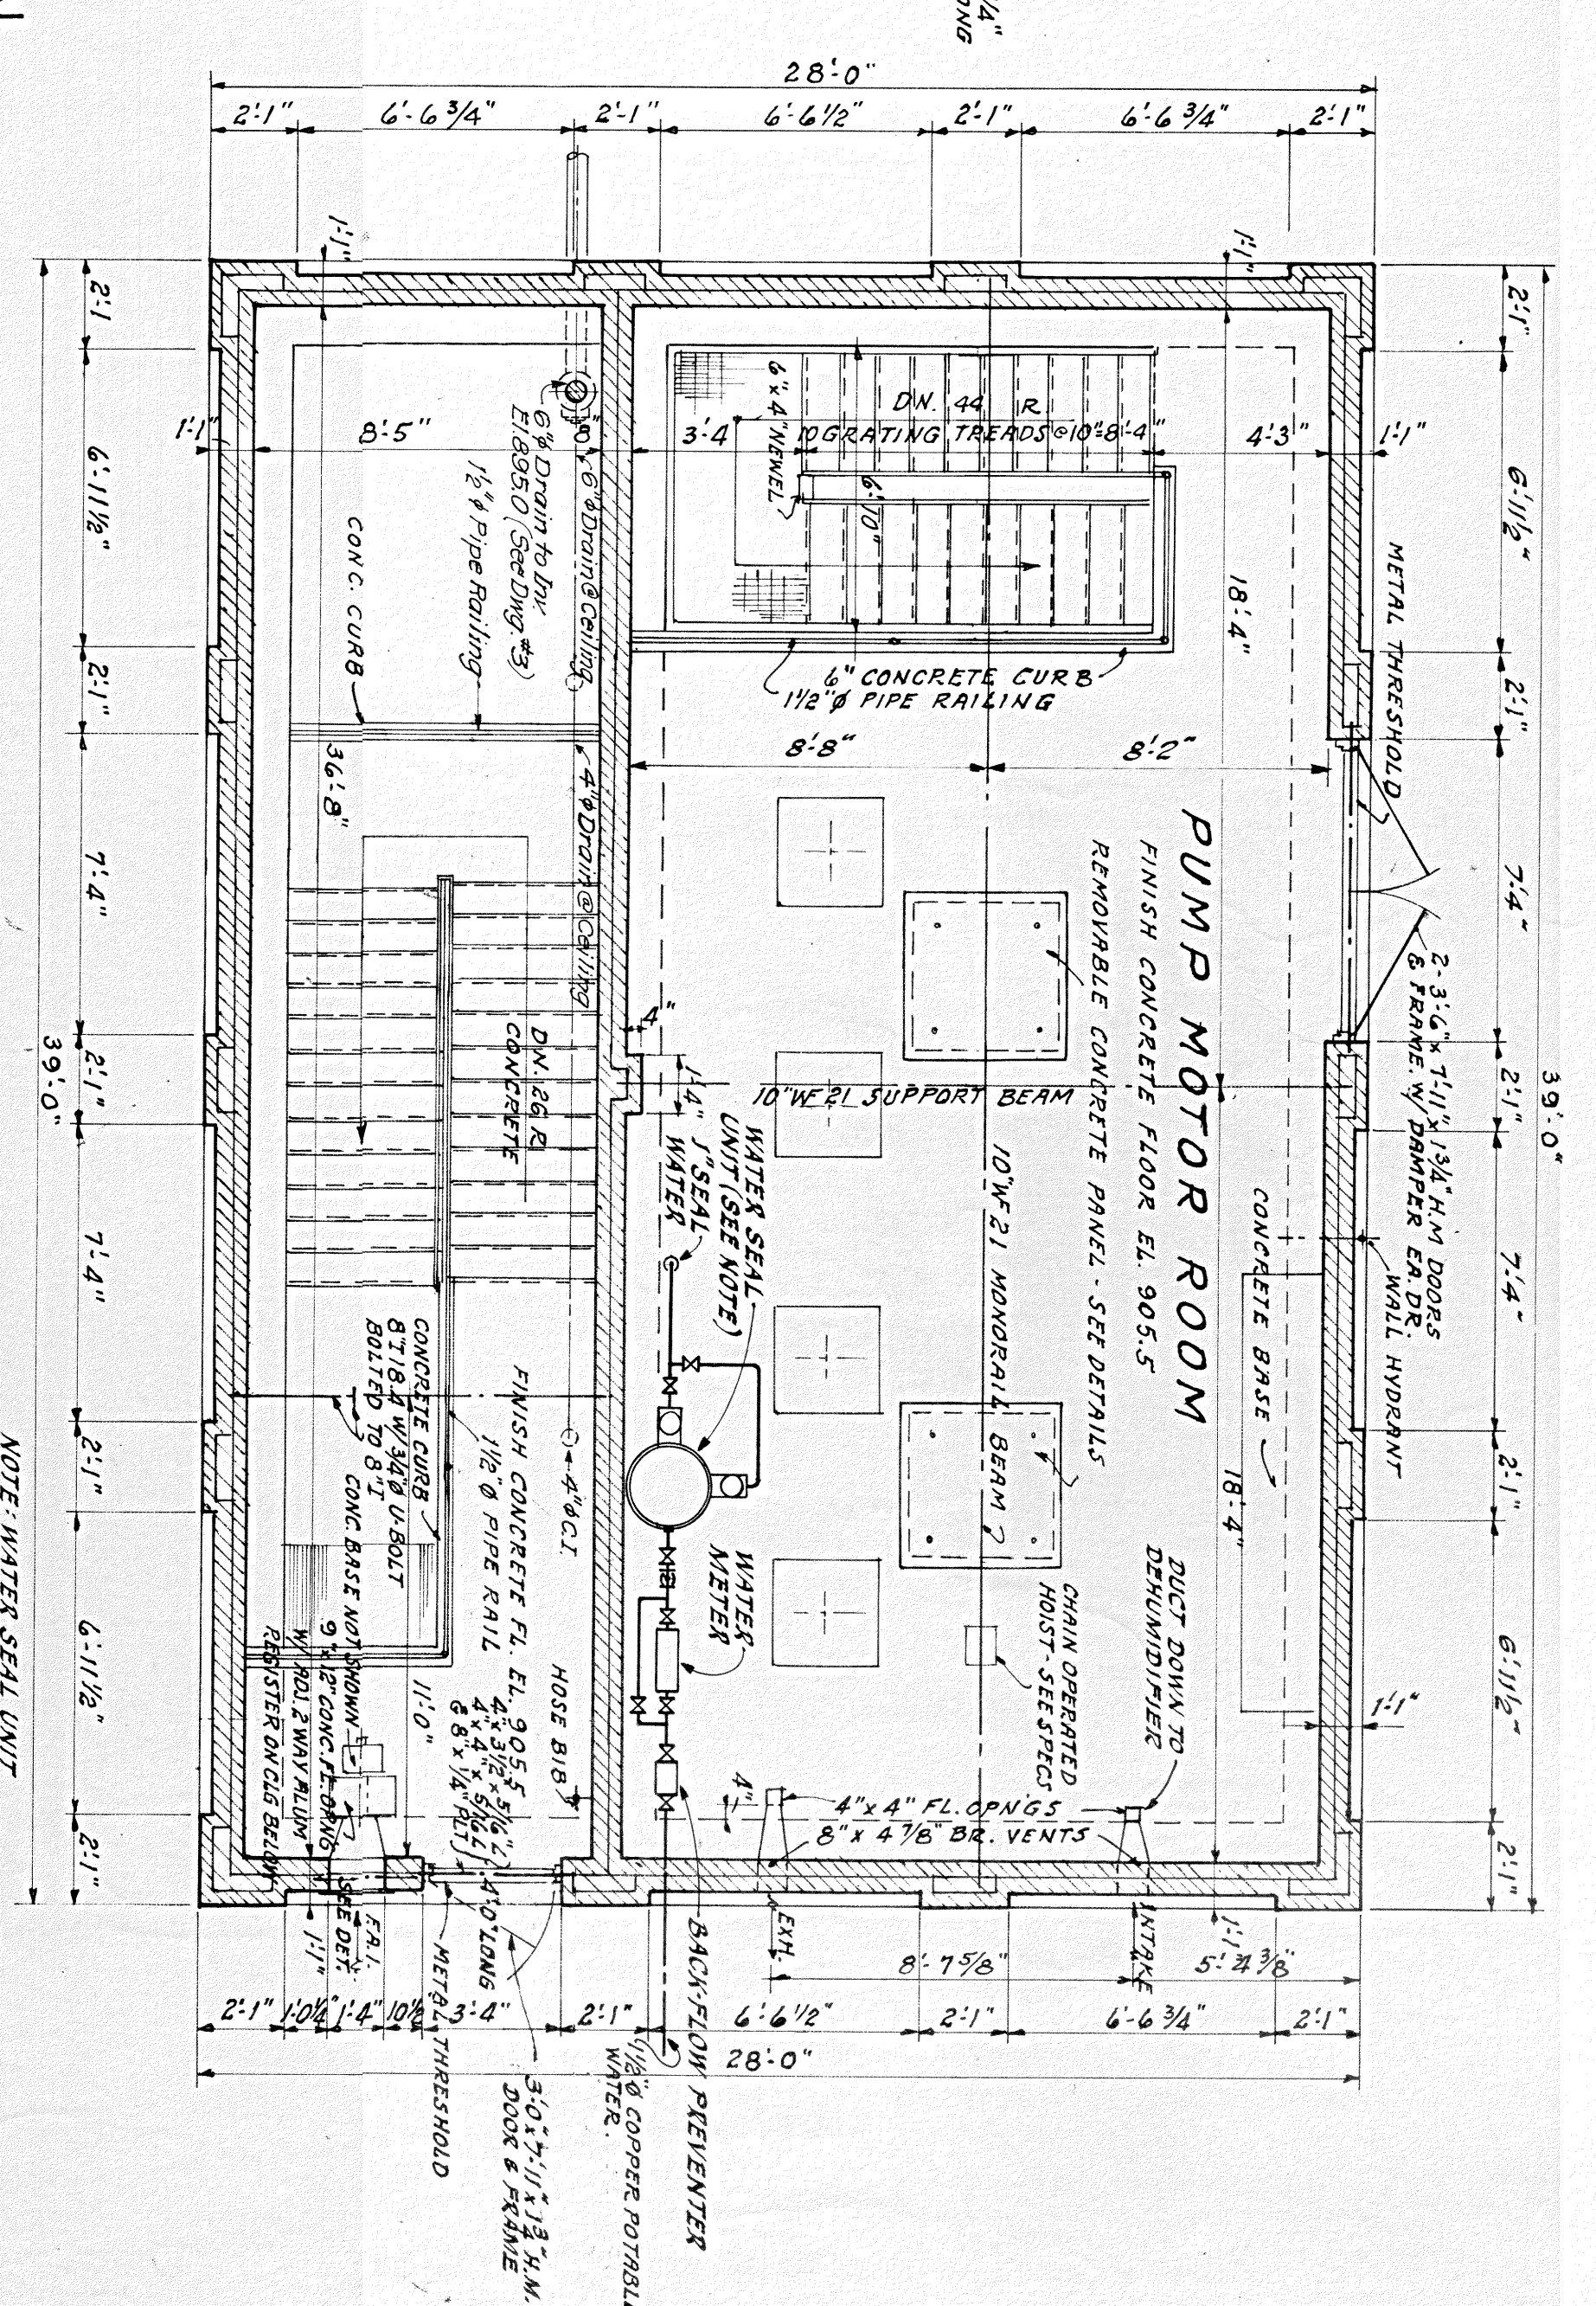


FLOOR PLAN
SCALE 1/4" = 1'-0"

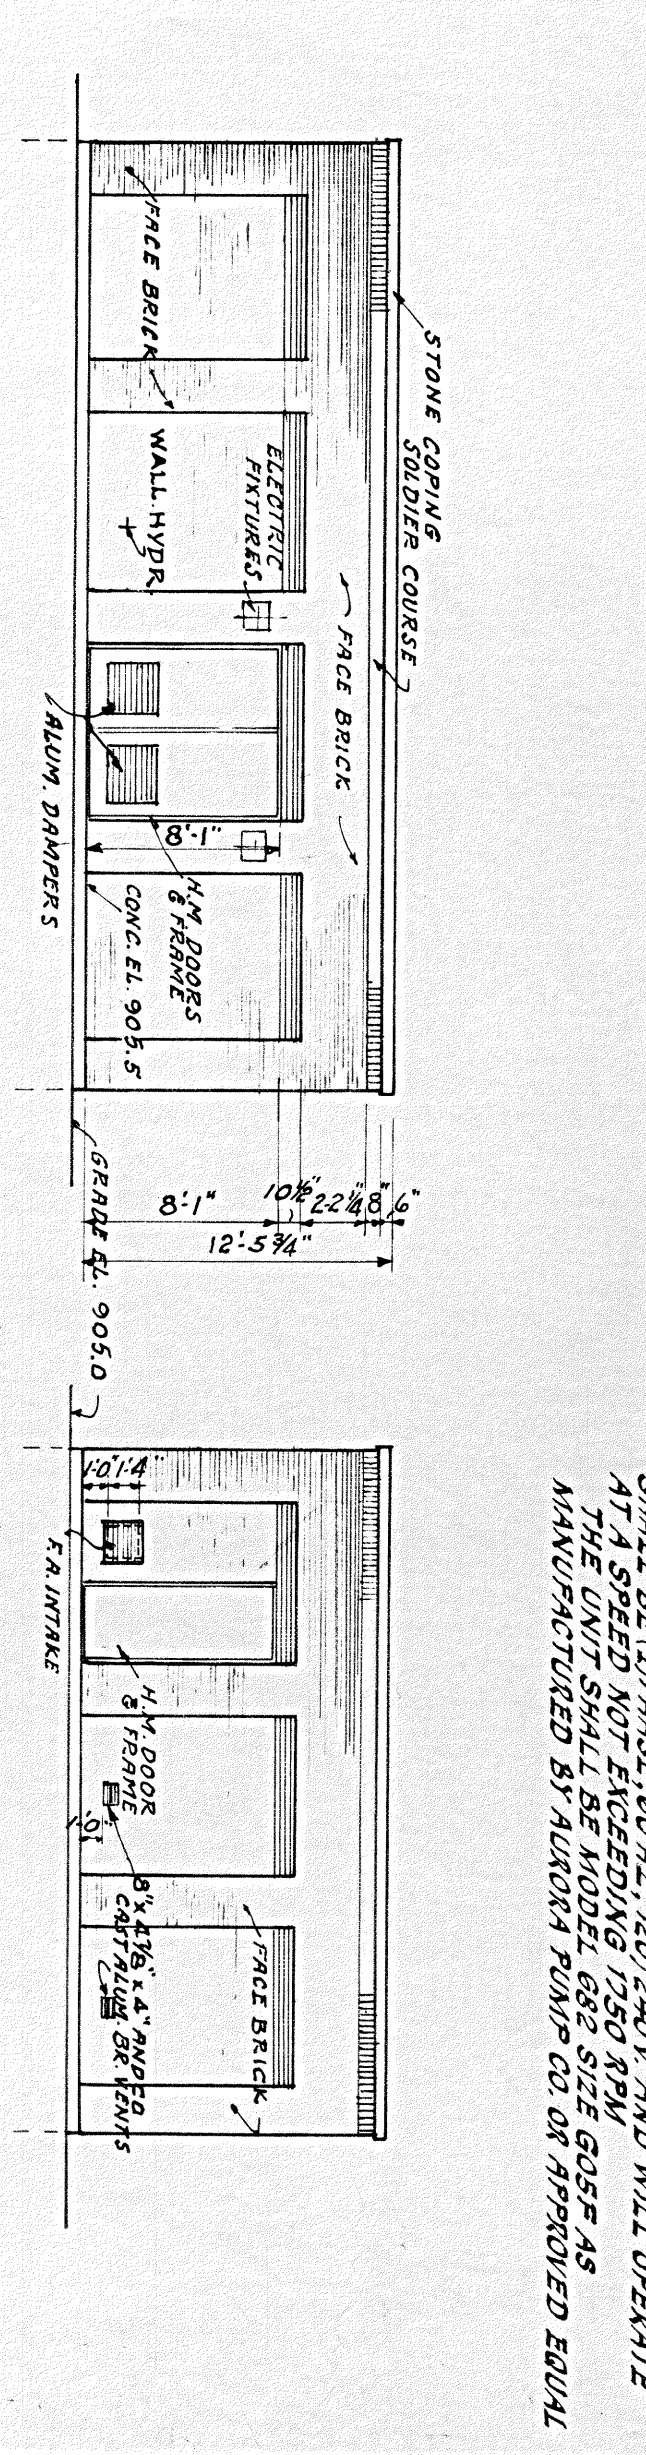


NORTH ELEVATION
SCALE 1/8" = 1'-0"

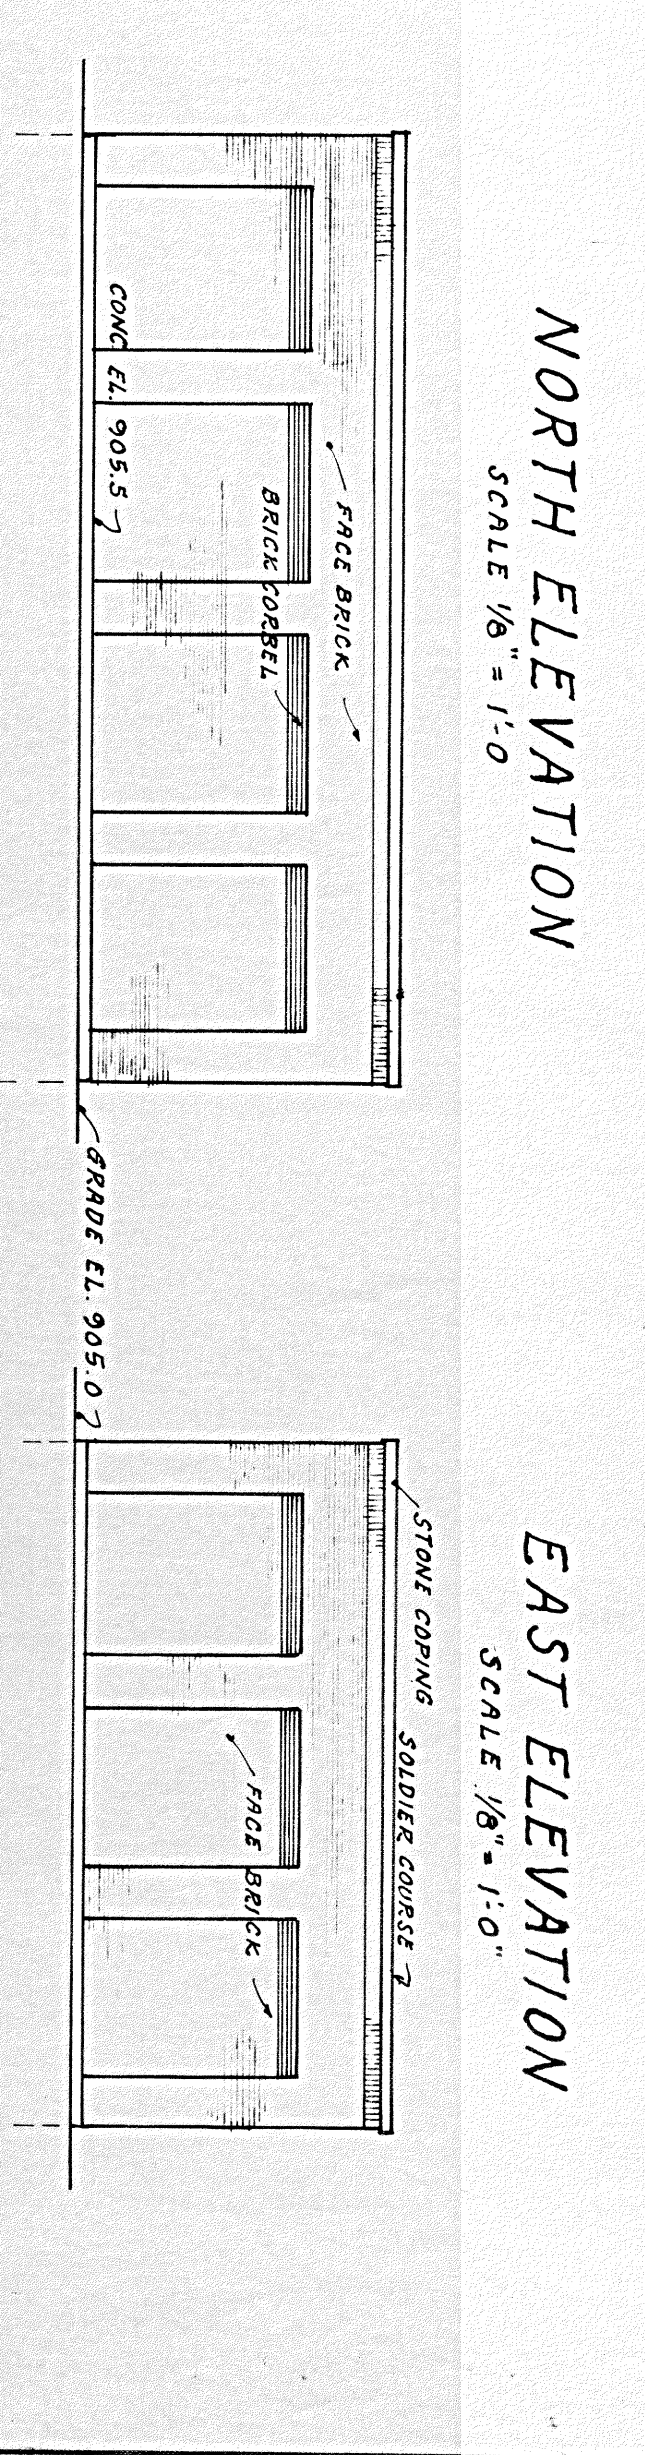

SOUTH ELEVATION
SCALE 1/8" = 1'-0"

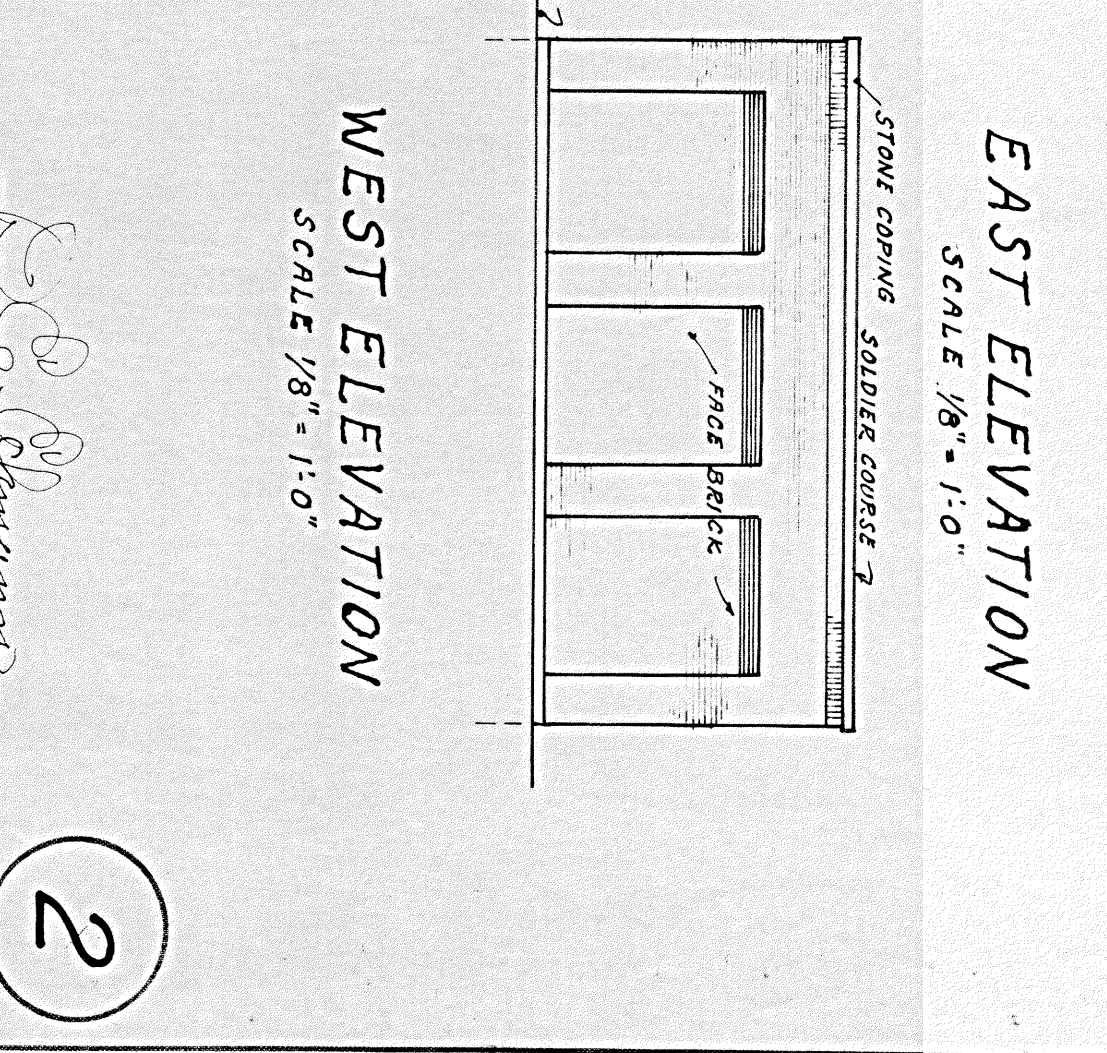

EAST ELEVATION
SCALE 1/8" = 1'-0"

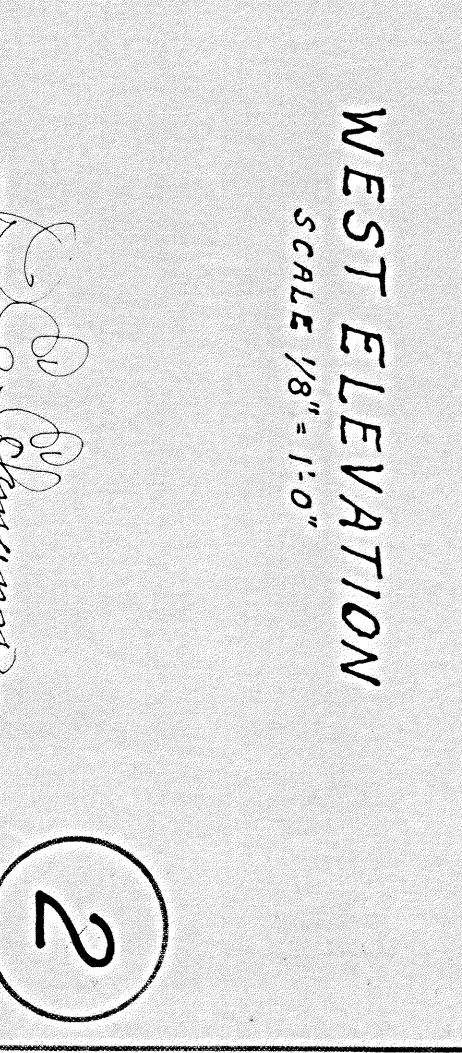

WEST ELEVATION
SCALE 1/8" = 1'-0"

