

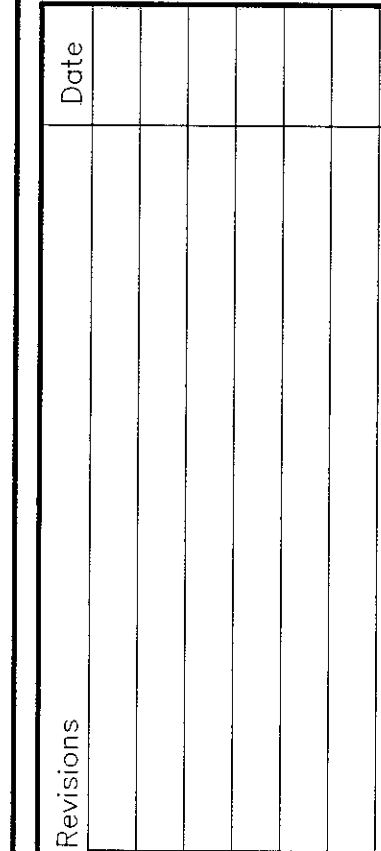


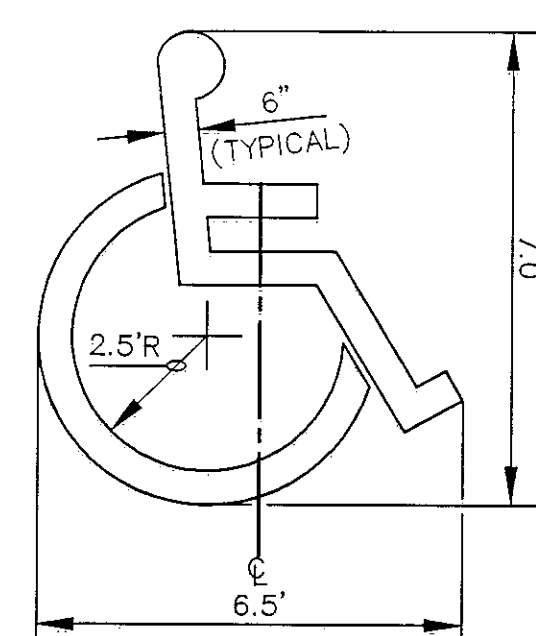

Mattern & Craig
CONSULTING ENGINEERS • SURVEYORS
701 FIRST STREET
ROANOKE, VIRGINIA 24012
(540) 345-9342
FAX (540) 345-7691


Vertical Scale:	N/A
Horizontal Scale:	N/A
Issue Date:	9/28/01
Sheet No.:	

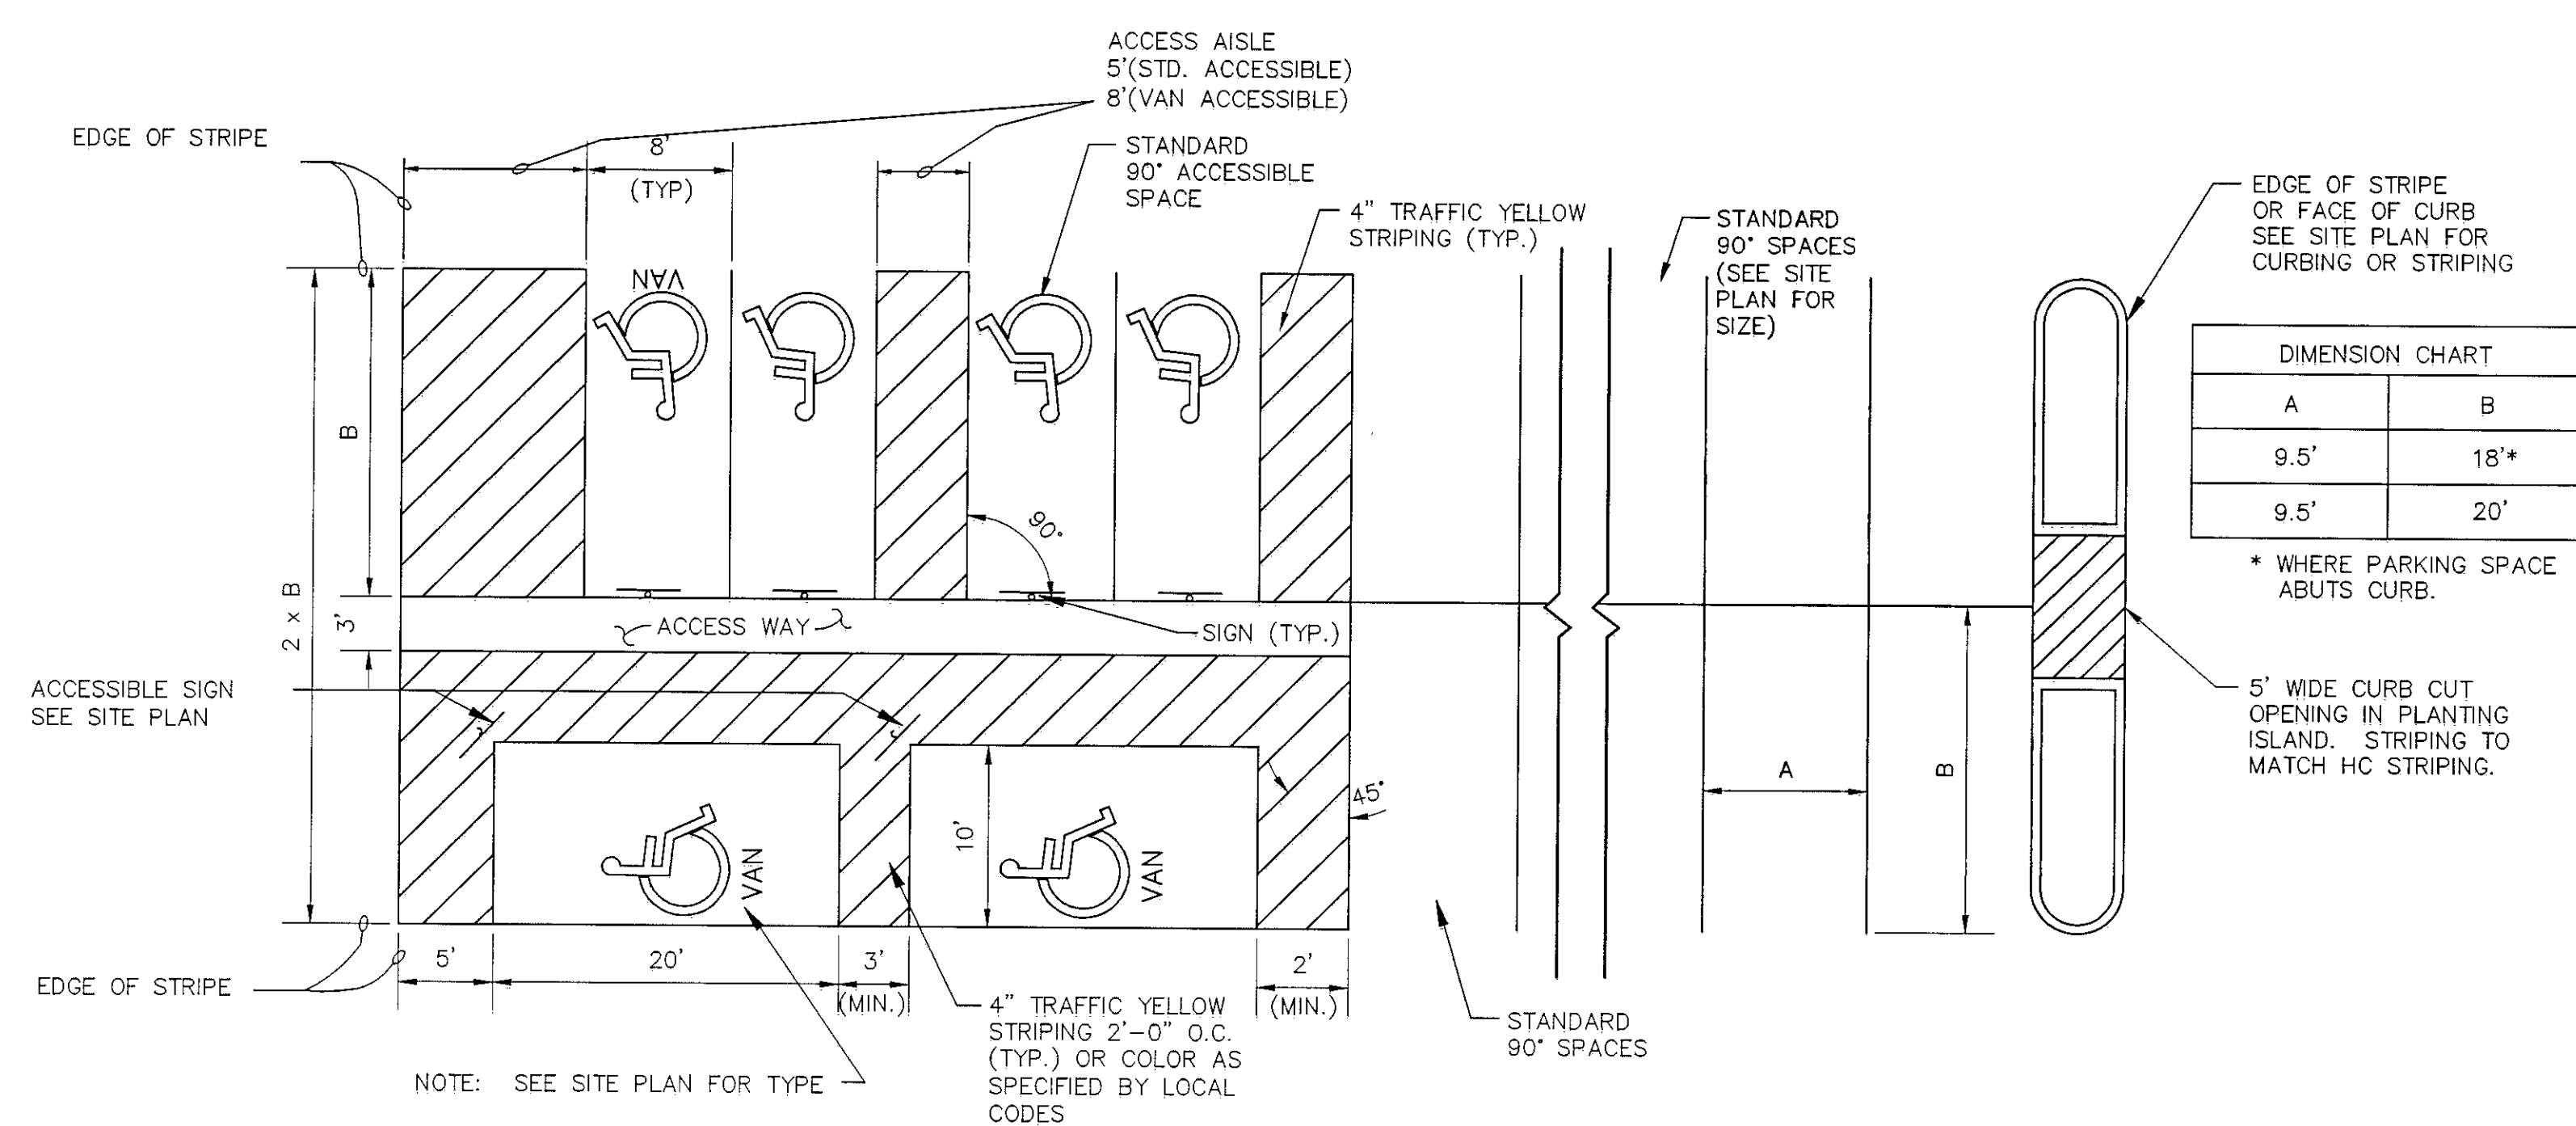

ACCESSIBLE PARKING SYMBOL
LOCATE AT EDGE OF PARKING SPACE UNLESS
ACCOMPANIED BY "VAN" LETTERING

- NOTES: 1. SEE SITE PLAN FOR TOTAL LAYOUT
2. THESE DETAILS ARE FOR REFERENCE AND DIMENSION CONTROL ONLY
3. 8' ACCESS AISLE SHALL BE PLACED ON THE PASSENGER SIDE OF A VAN ACCESSIBLE SPACE
4. ALL DIMENSIONS ARE TO ϕ OF STRIPE UNLESS OTHERWISE INDICATED

90° STRIPING DETAIL

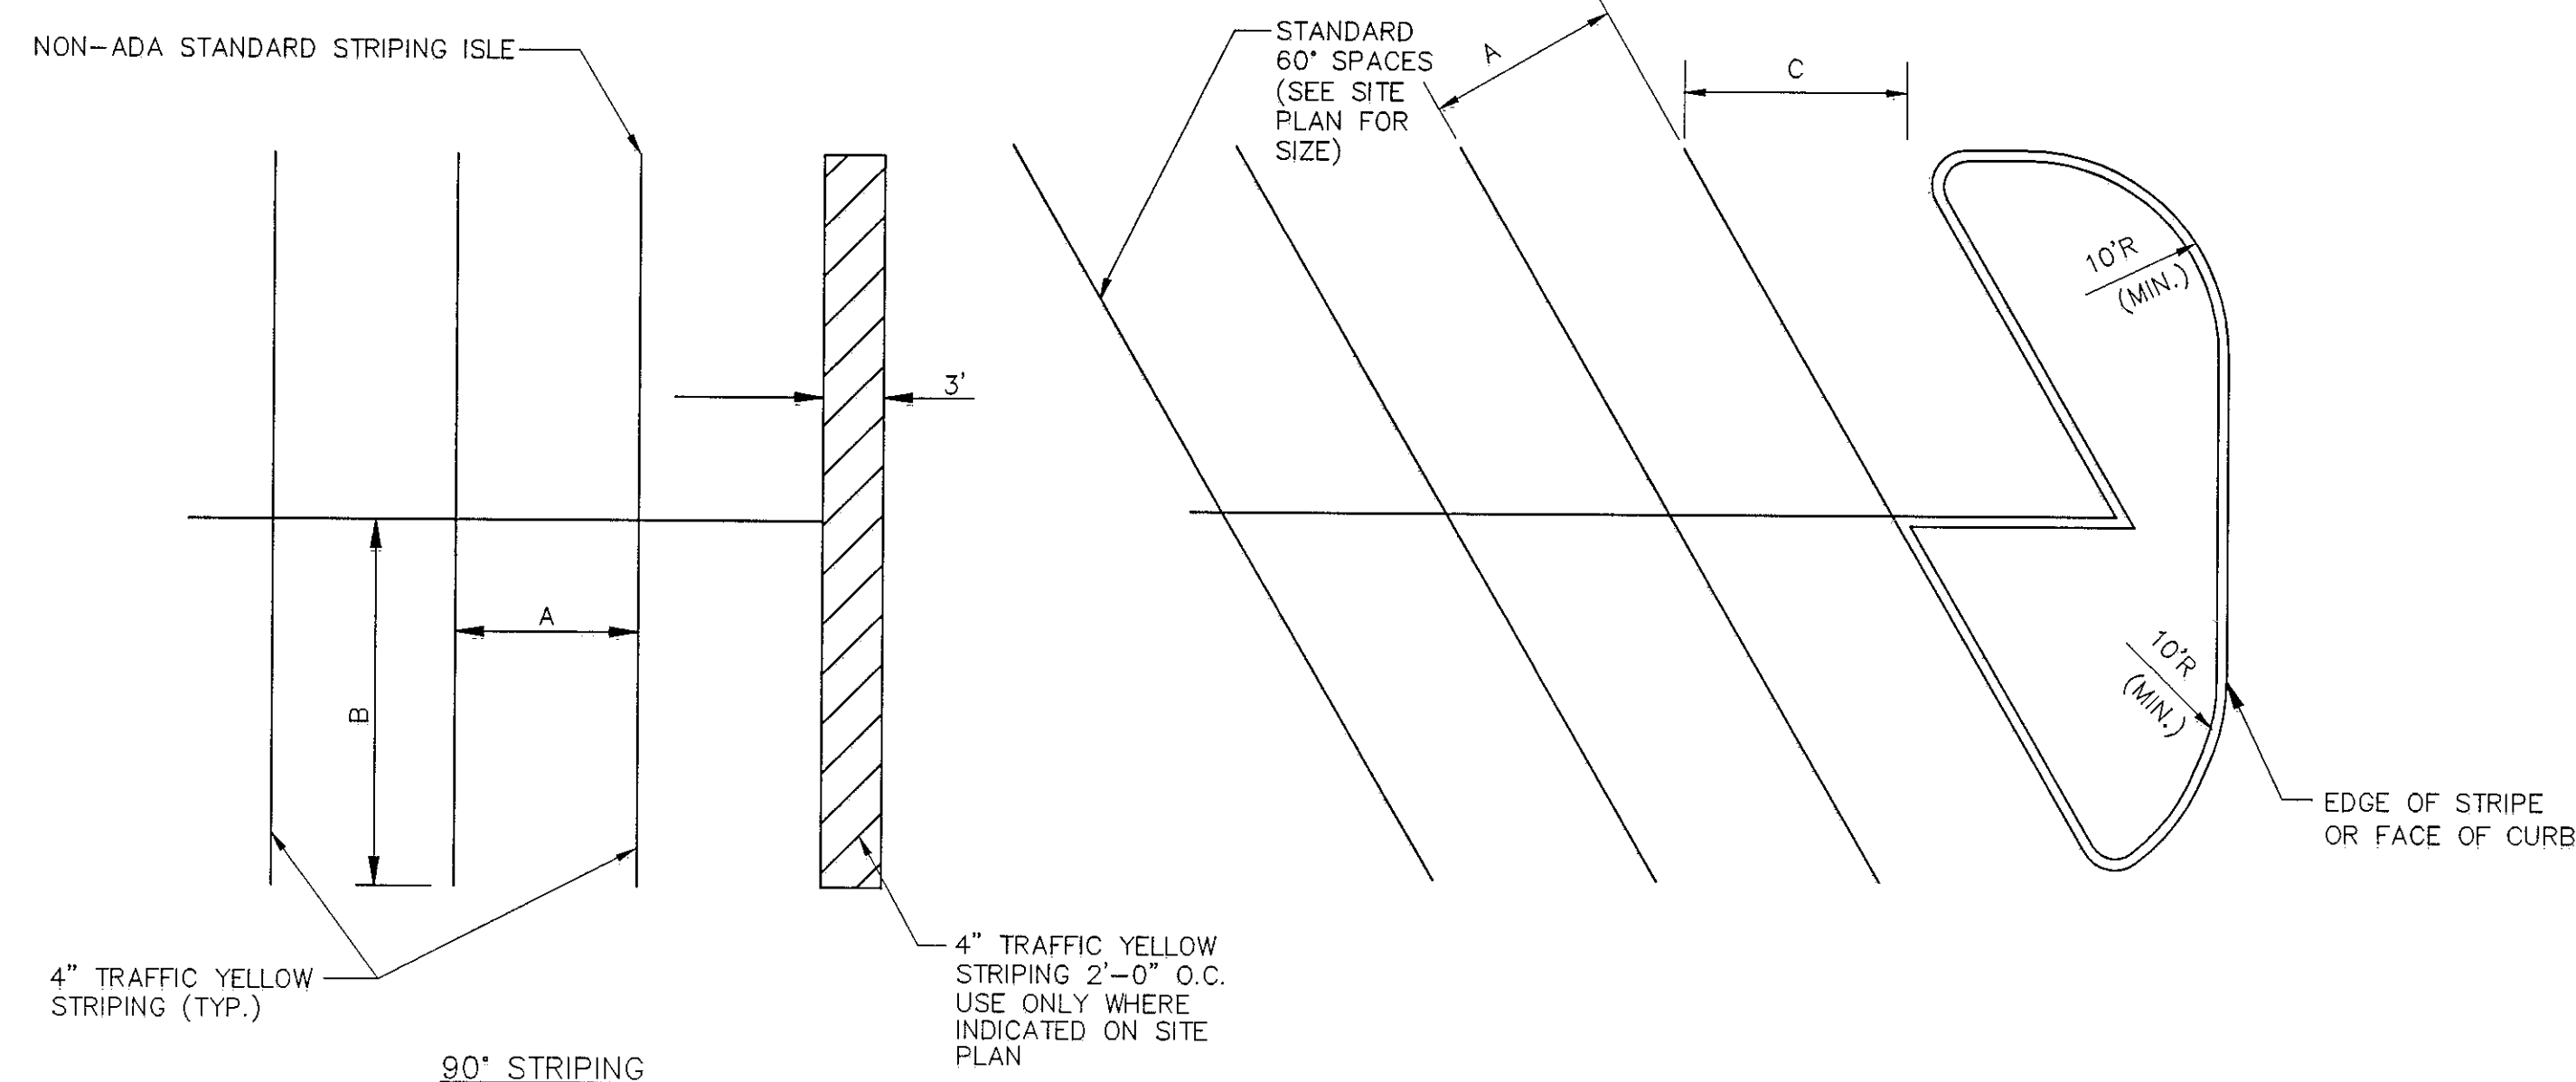

DIMENSION CHART		
A	B	C
9.5'	18'*	10.97'
9.5'	20'	10.97'


* WHERE PARKING SPACE
ABUTS CURB.

- NOTES: 1. SEE SITE PLAN FOR TOTAL LAYOUT
2. THESE DETAILS ARE FOR REFERENCE
AND DIMENSION CONTROL ONLY
3. 8' ACCESS AISLE SHALL BE PLACED ON
THE PASSENGER SIDE OF A VAN
ACCESSIBLE SPACE
4. ALL DIMENSIONS ARE TO $\square$ OF STRIPE
UNLESS OTHERWISE INDICATED

60' STRIPING DETAIL


PARKING LOT STRIPING DETAILS

N.T.S.

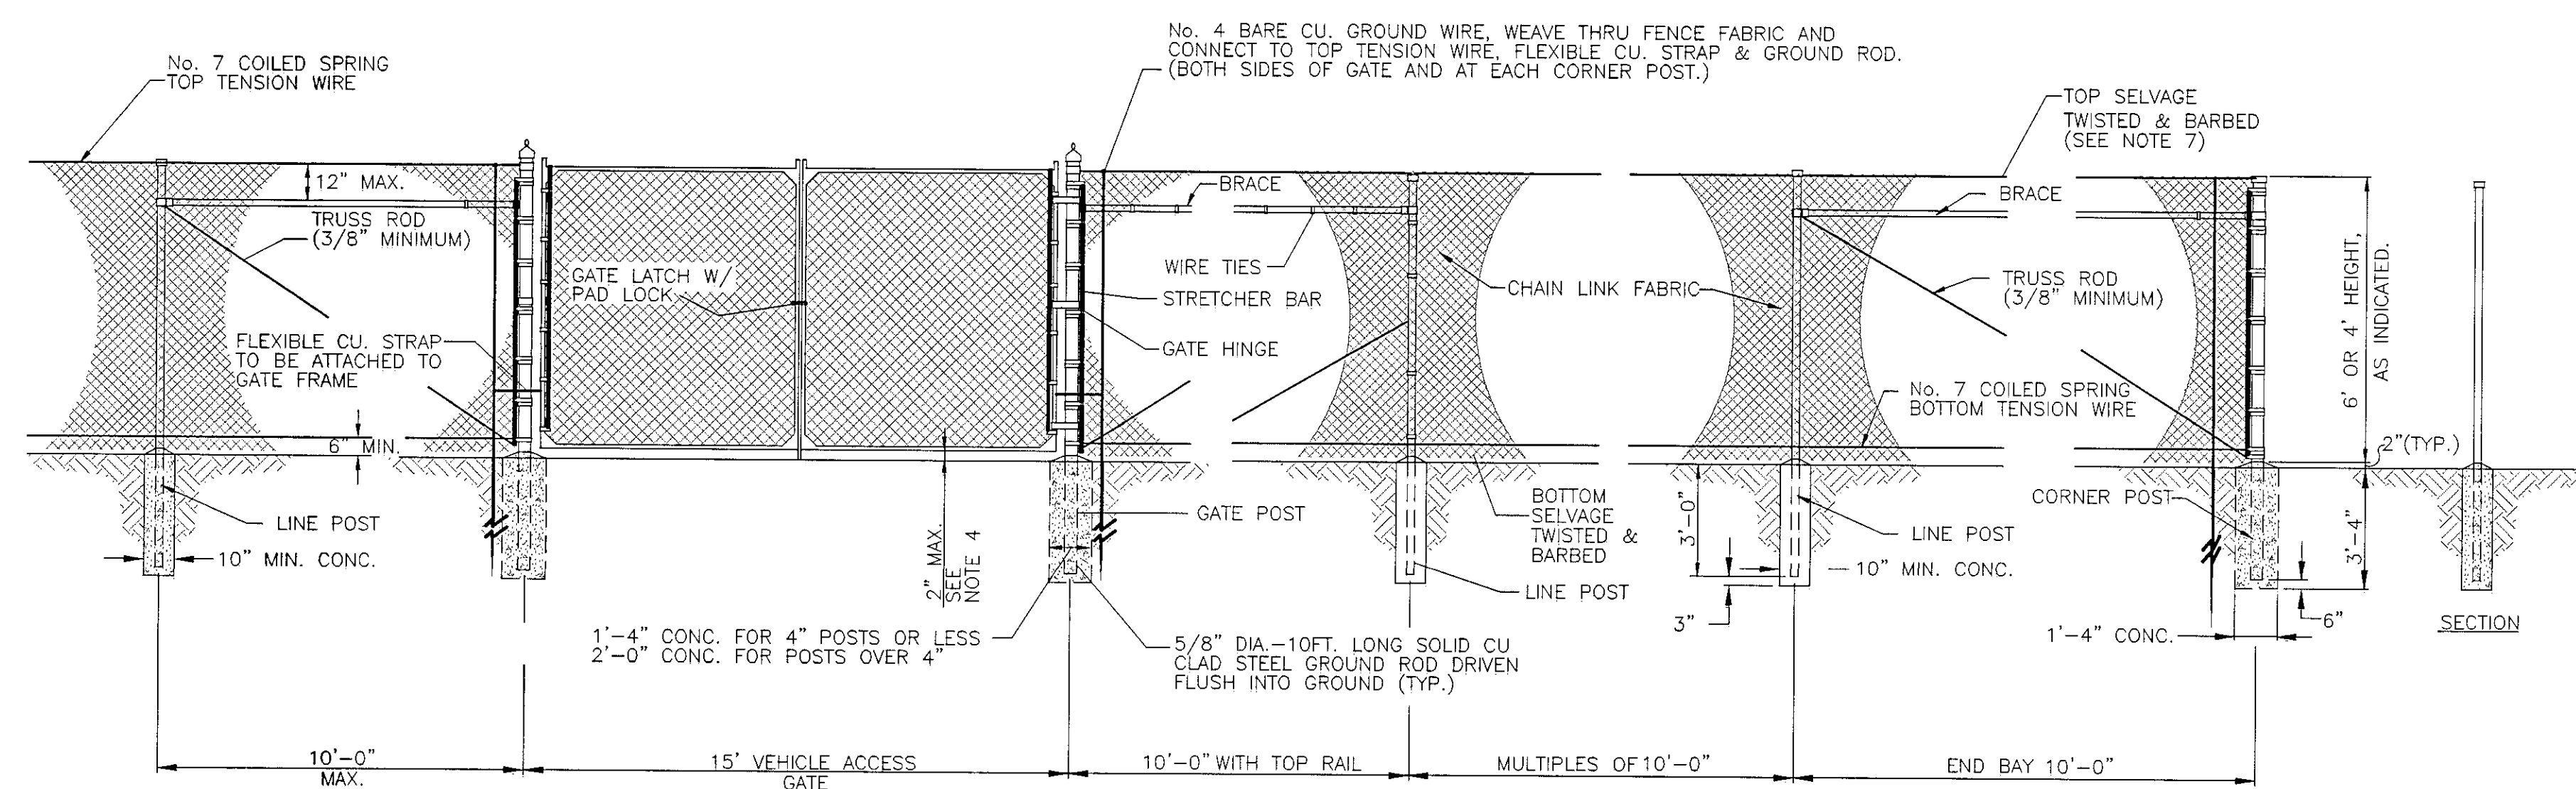

GENERAL NOTES (FENCE):



1. DETAILS ARE TO CLARIFY REQUIREMENTS BUT ARE NOT INTENDED TO LIMIT OTHER FENCE SECTIONS AND METHODS OF INSTALLATION SPECIFIED.
2. CONTRACTOR SHALL PROVIDE NECESSARY GRADING AT LEAST 4'-0" EACH SIDE OF FENCE TO INSURE GRADE LINE MEETS THE REQUIREMENTS FOR A 2" MAXIMUM CLEARANCE.
3. FOR LOCATION AND SPACING OF VERTICAL GROUND SYSTEM, SEE SPECIFICATIONS.
4. GATES SHALL BE HINGED TO FREELY SWING 180°, WITH A MAXIMUM BOTTOM CLEARANCE OF 2" WHEN CLOSED.
5. TYPE "B" FENCE=6" HEIGHT CHAIN LINK.
6. TYPE "C" FENCE=4" HEIGHT CHAIN LINK FENCE.
7. TYPE "B" FENCE SHALL HAVE TOP WIRE & NO TOP RAIL, TYPE "C" FENCE SHALL HAVE TOP RAIL & NO TOP WIRE, TOP & SELVAGE SHALL BE "KNUCKLED".

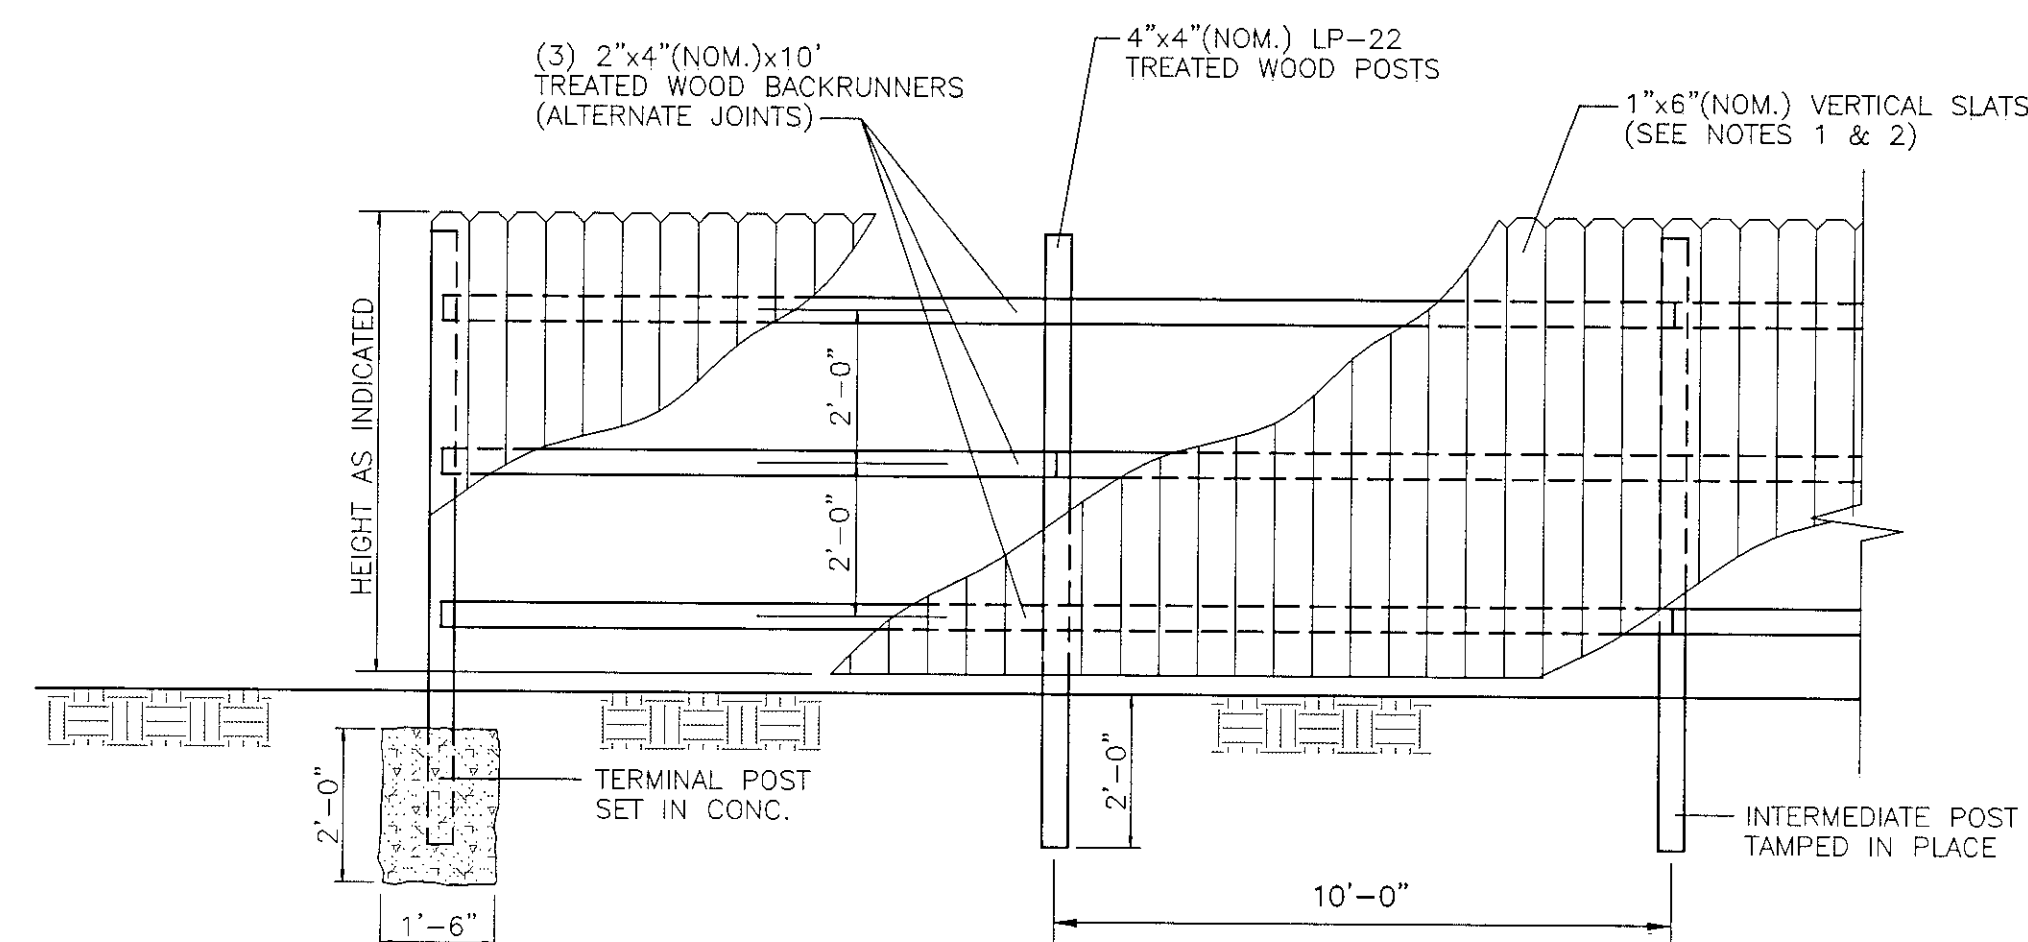

- NOTES:
1. OWNER SHALL SELECT TOP DESIGN
 2. VERTICAL SLATS SHALL BE INSTALLED WITH NO SEPARATION.
 3. TYPE 'A' FENCE SHALL BE 6' TALL, TYPE 'D' SHALL BE 8' TALL

6' HIGH TREATED WOOD FENCE (TYPE "A" + "D" FENCE)

N.T.S.

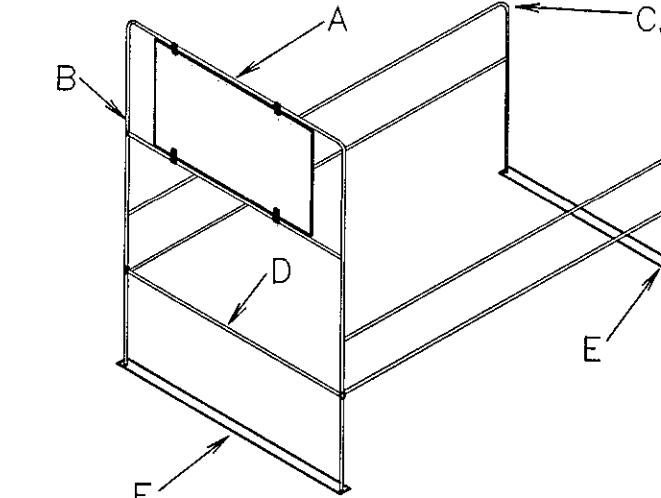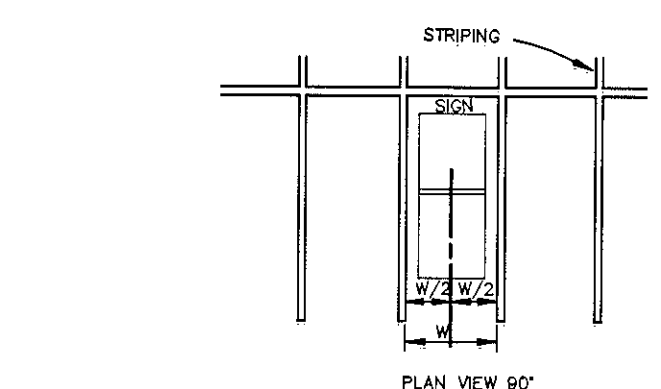

CART CORRALS WILL BE PROVIDED BY WAL-MART,
TO BE ASSEMBLED AND INSTALLED BY THE SITEWORK
CONTRACTOR

MODEL	DESCRIPTION	DIMENSIONS	APPX. CAP.	WEIGHT
102	2-BAY, 1 WAY ENTRY CORRAL W/2" x 4" UNDERHUNG SIGN	60"W x 10'D x 8'H	20 CARTS	150#
103	1-BAY, 1 WAY ENTRY CORRAL W/2" x 4" UNDERHUNG SIGN	36"W x 10'D x 8'H	10 CARTS	152#
104	3-BAY, 1 WAY ENTRY CORRAL W/2" x 4" UNDERHUNG SIGN	80"W x 10'D x 8'H	45 CARTS	250#

SINGLE ENTRY CART CORRAL

NTS