


*SITUATED IN
HOLLINS MAGISTERIAL DISTRICT
ROANOKE COUNTY, VIRGINIA
DATE: MARCH 1, 2007
PREPARED FOR
STRAUSS DEVELOPMENT CORPORATION*

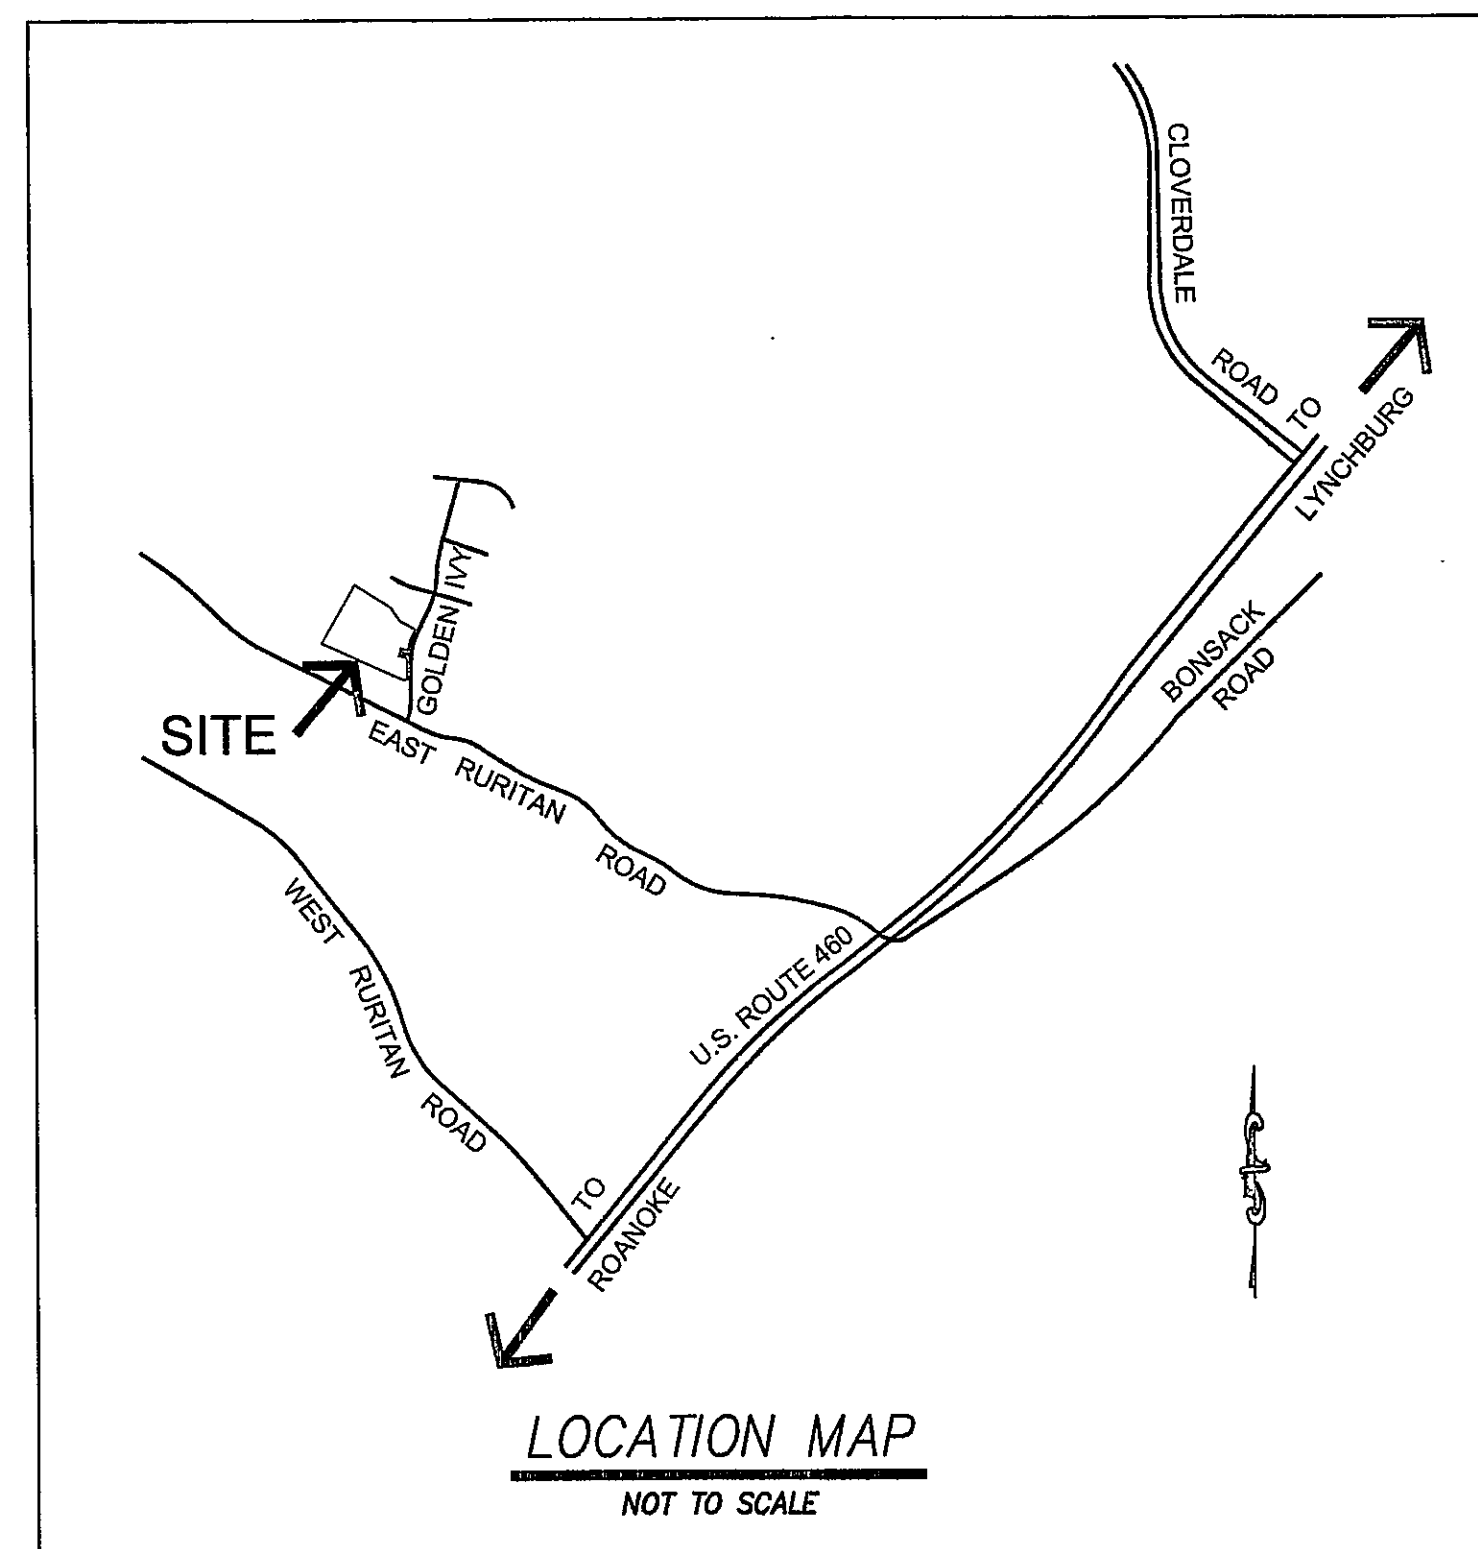

DEVELOPMENT PLAN APPROVED FOR CONSTRUCTION BY ROANOKE COUNTY		
Department		Date
Development Review	<i>[Signature]</i>	4/9/07
Engineering	<i>[Signature]</i>	4/9/07
Water & Sewer	KRB	4/10/07
Planning & Zoning	few	4/19/07

--INDEX OF DRAWINGS--

SHEET No.	DESCRIPTION
1	LUMSDEN ASSOCIATES COVER SHEET
2	ROANOKE COUNTY COVER SHEET
3	RECORD PLAT (SHEET 1)
4	RECORD PLAT (SHEET 2)
5	NOTES AND DETAILS
6	DIMENSIONAL LAYOUT
7	GRADING PLAN
8	PROFILES
9	EROSION AND SEDIMENT CONTROL PLAN
10	EROSION AND SEDIMENT CONTROL DETAILS
11	WESTERN VIRGINIA WATER AUTHORITY DETAILS

I AM CERTIFIED BY THE STATE OF VIRGINIA AS A "RESPONSIBLE LAND DISTURBER". I SHALL BE RESPONSIBLE FOR THE IMPLEMENTATION OF THE EROSION AND SEDIMENT CONTROL PLAN AS SHOWN.


SIGNATURE: . . .
PRINTED NAME: . . .
CERTIFICATE No.: . . .
EXPIRATION DATE: . . .
TELEPHONE No.: . . .
ADDRESS: . . .



LUMSDEN ASSOCIATES, P.C.
ENGINEERS-SURVEYORS-PLANNERS

4664 BRAMBLETON AVENUE, SW
P.O. BOX 20669
ROANOKE, VIRGINIA 24018

PHONE: (540) 774-4411
FAX: (540) 772-9445
E-MAIL: MAIL@LUMSDENPC.COM

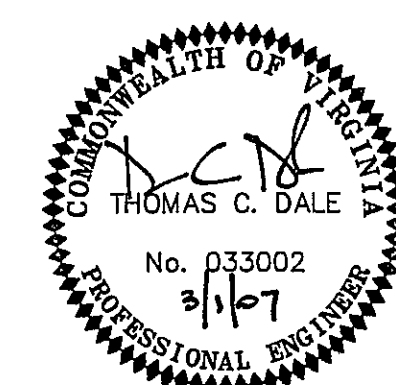[illegible]