





3.02	TEMPORARY STONE CONSTRUCTION ENTRANCE	CE
3.05	SILT FENCE	SF
3.07	STORM DRAIN INLET PROTECTION	IP
3.18	OUTLET PROTECTION	OP
3.03	CONSTRUCTION ROAD STABILIZATION	CRS
3.13	TEMPORARY SEDIMENT TRAP	ST
3.35	MULCHING	MU
3.32	PERMANENT SEEDING	PS
3.31	TEMPORARY SEEDING	TS
3.11	TEMPORARY RIGHT OF WAY DIVERSION	RWD
3.09	TEMPORARY DIVERSION DIKE	DD
3.36	SOIL STABILIZATION BLANKETS & MATTING	B/M

E&S NOTES:

1. THE LOCATION OF ALL OFF-SITE FILL OR BORROW AREAS ASSOCIATED WITH THE CONSTRUCTION PROJECT WILL BE PROVIDED TO ROANOKE COUNTY DEPARTMENT OF COMMUNITY DEVELOPMENT. AN EROSION CONTROL PLAN OR MEASURES MAY BE REQUIRED FOR THIS AREA.
2. THE RIGHT OF WAY DIVERSION AND DOWNSTREAM DIVERSION DIKE CONVEYING WATER TO SEDIMENT TRAP #1 SHALL BE ALIGNED AND ADJUSTED AS FILL IS BROUGHT INTO THE SITE. THE DIVERSION DIKE SHALL HAVE A MAXIMUM SLOPE OF 2% AND NOT BE CONVEYED THROUGH THE FILL MATERIAL FOR THE PARKING AREA.

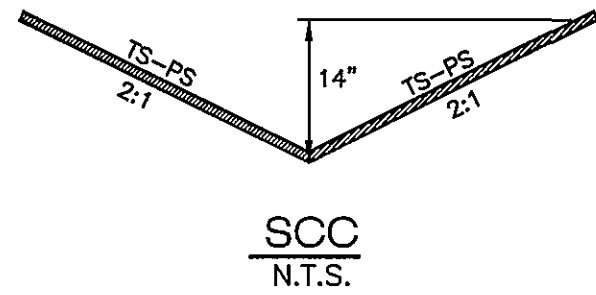

	REGULAR ASPHALT PAVING
	HEAVY DUTY/ PARKING LOT ASPHALT PAVING
	419 PAVING
	CONCRETE SIDEWALK

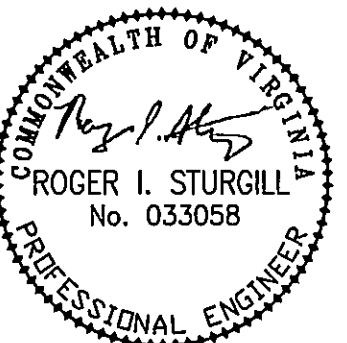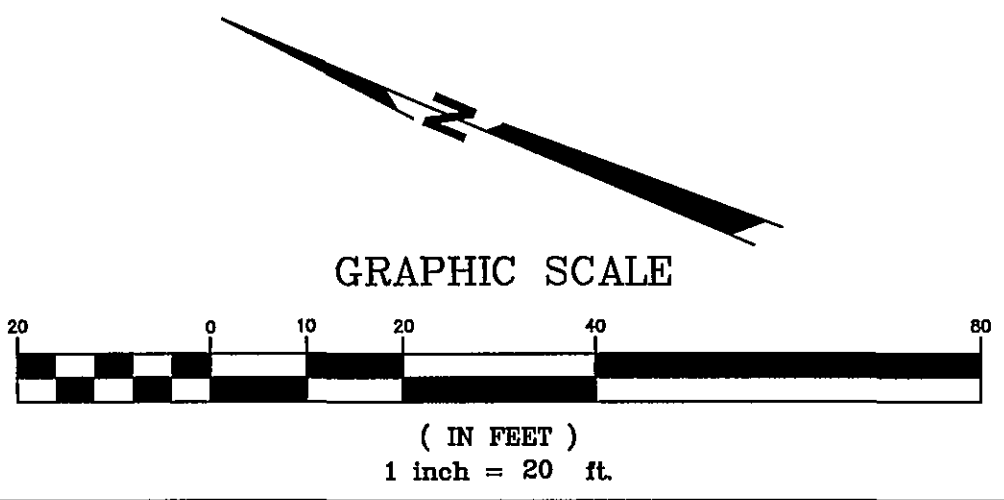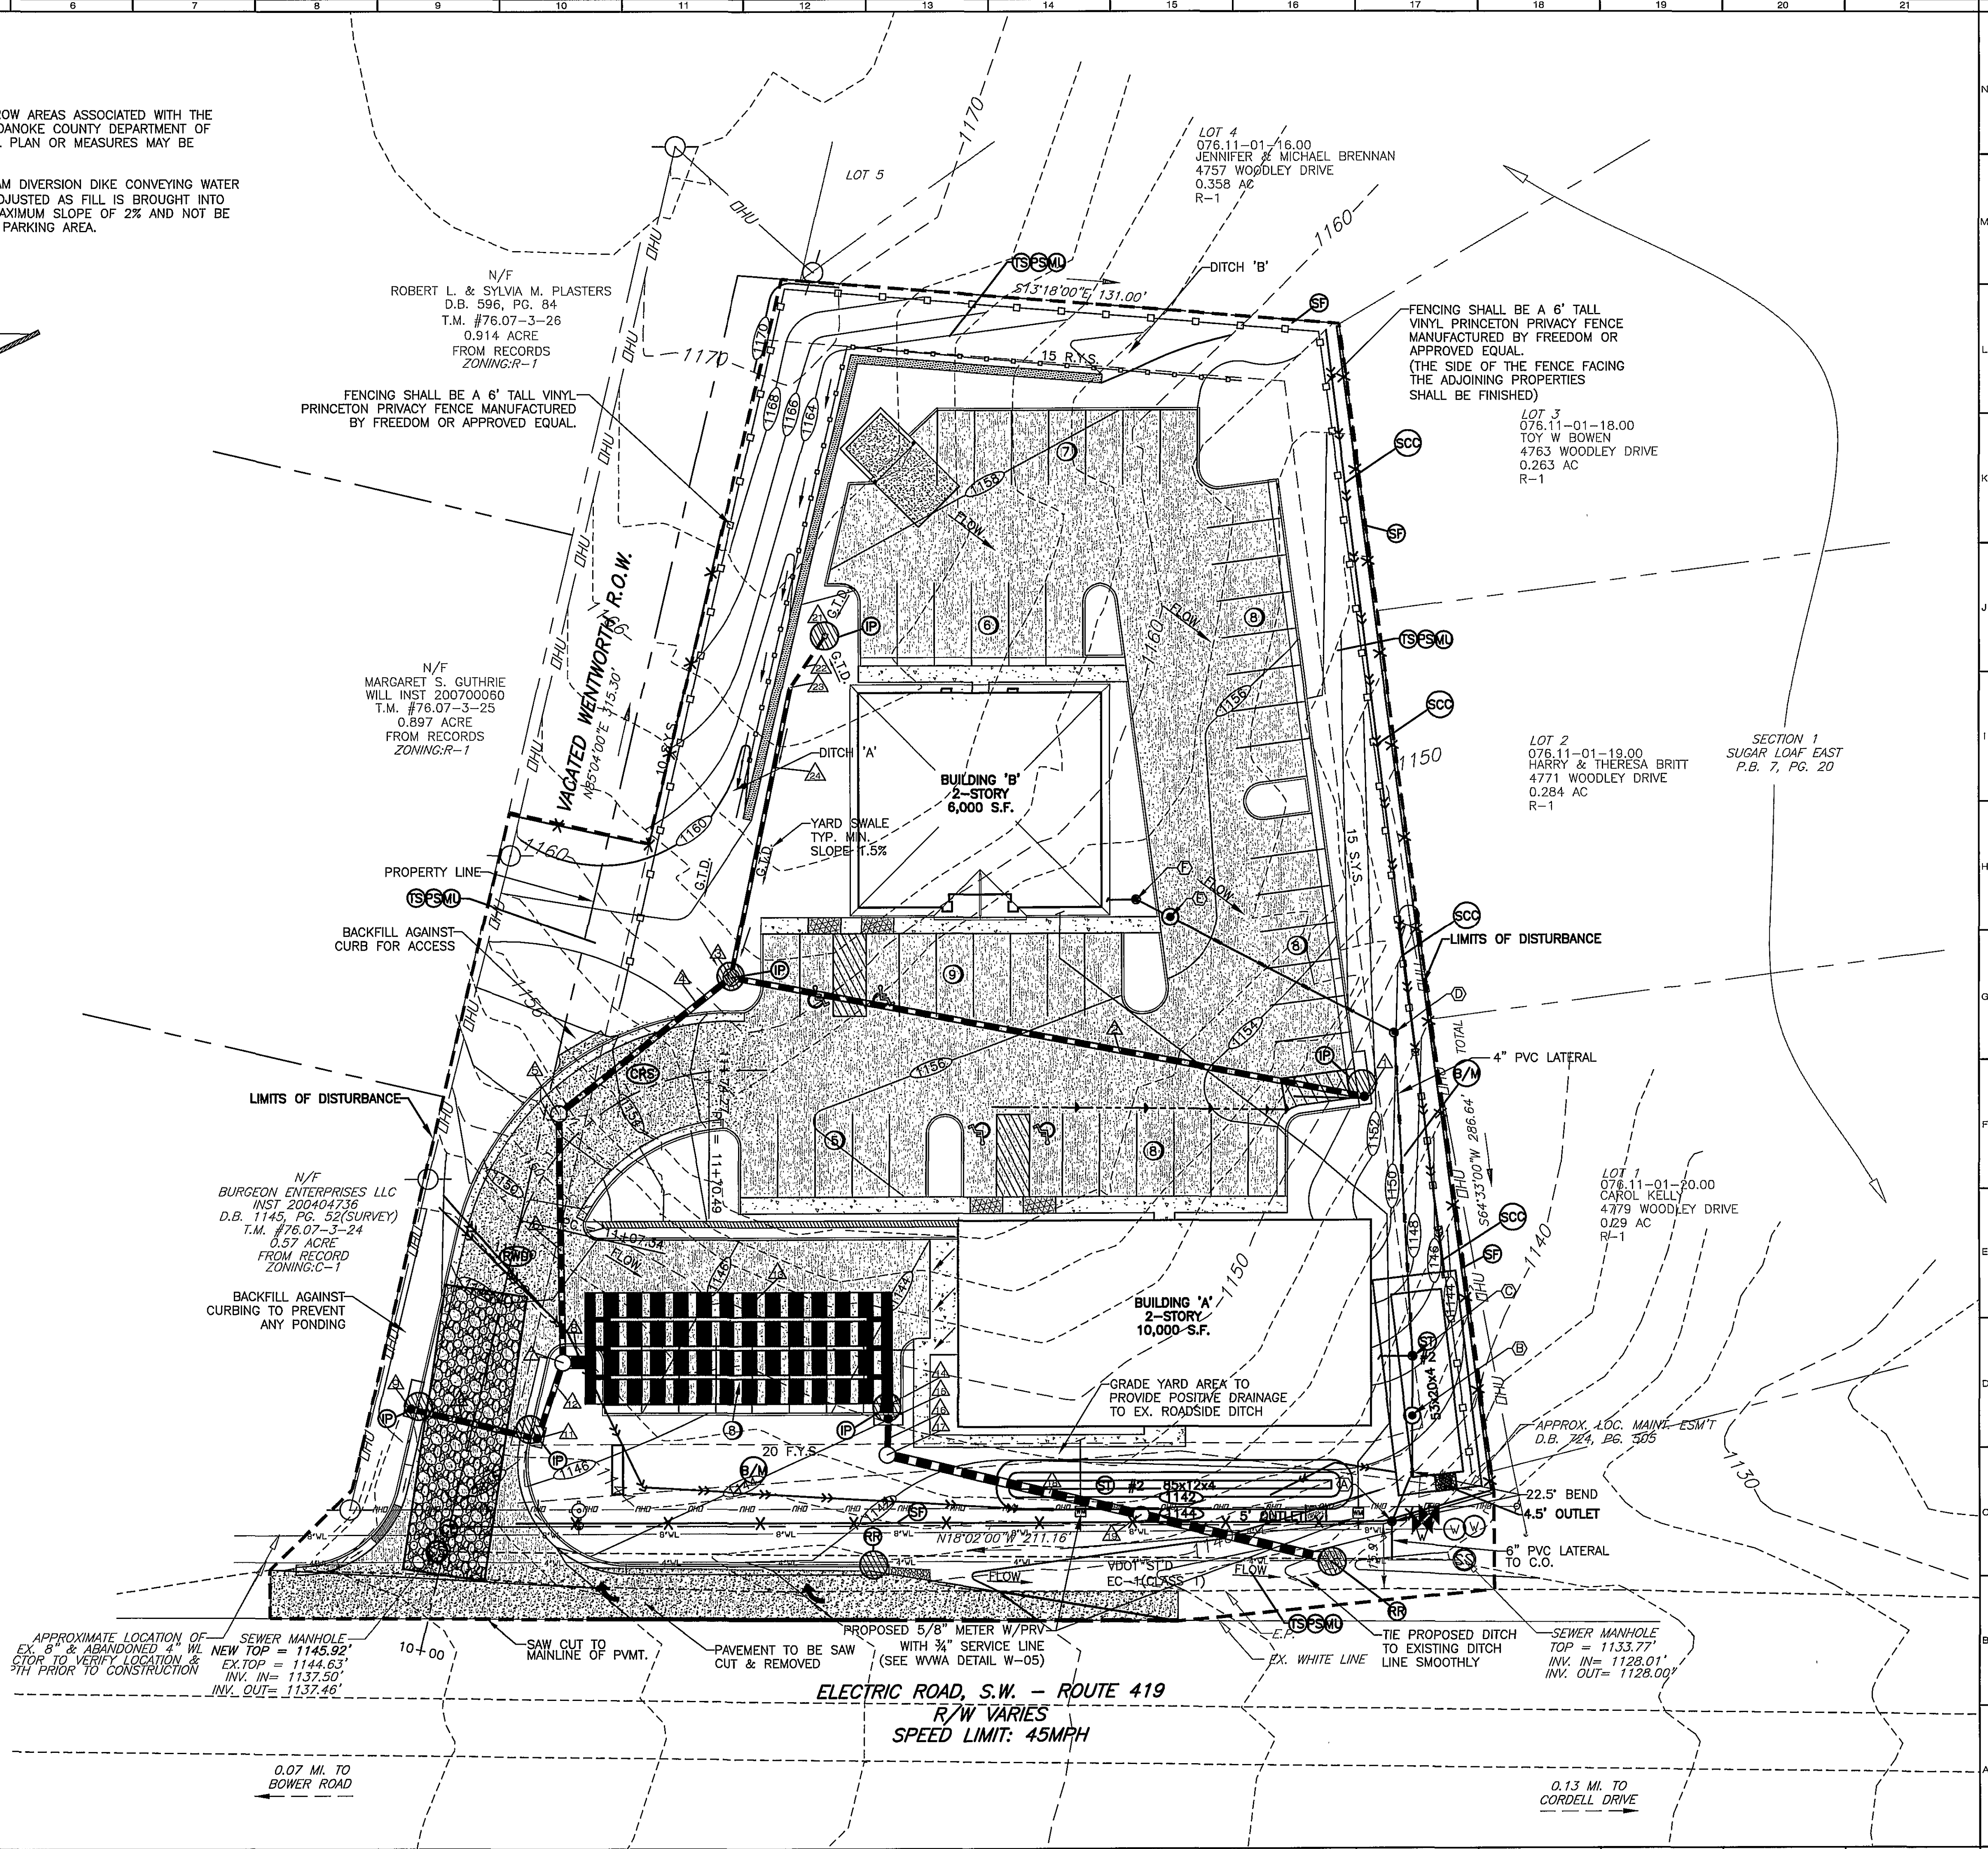

BALZER AND ASSOCIATES, INC.
www.balzer.cc
 PLANNERS • ARCHITECTS
 ENGINEERS • SURVEYORS

1208 Corporate Circle
 Roanoke, Virginia 24018
 Phone: 540/772-9580
 FAX: 540/772-8050

501 Branchway Road
 Suite 200
 Glen Allen, Virginia 23059
 Phone: 804/653-0132
 FAX: 804/653-0133

880 Technology Park Drive
 Suite 401
 Glen Allen, Virginia 23059
 Phone: 804/653-0132
 FAX: 804/653-0133

448 Peppers Ferry Road, NW
 Christiansburg, Virginia 24073
 Phone: 540/681-4290
 FAX: 540/681-4291

1581 Commerce Road
 Suite 401
 Vienna, Virginia 22462
 Phone: 540/248-3220
 FAX: 540/248-3221

WENTWORTH OFFICE PARK EROSION & SEDIMENT CONTROL PLAN

WINDSOR HILLS
 ROANOKE COUNTY, VIRGINIA

DRAWN BY: BTC
 DESIGNED BY: SMH
 CHECKED BY: RIS
 DATE: 12-1-06

REVISIONS:
 1-24-07
 2-28-07
 6-12-07
 8-30-07 F.R.
 9-14-07 F.R.
 10-19-07 F.R.
 11-16-07 F.R.
 12-7-07 F.R.

SCALE: 1"=20'
 SHEET NO.
C-5
 JOB NO.
 R0600258.01