


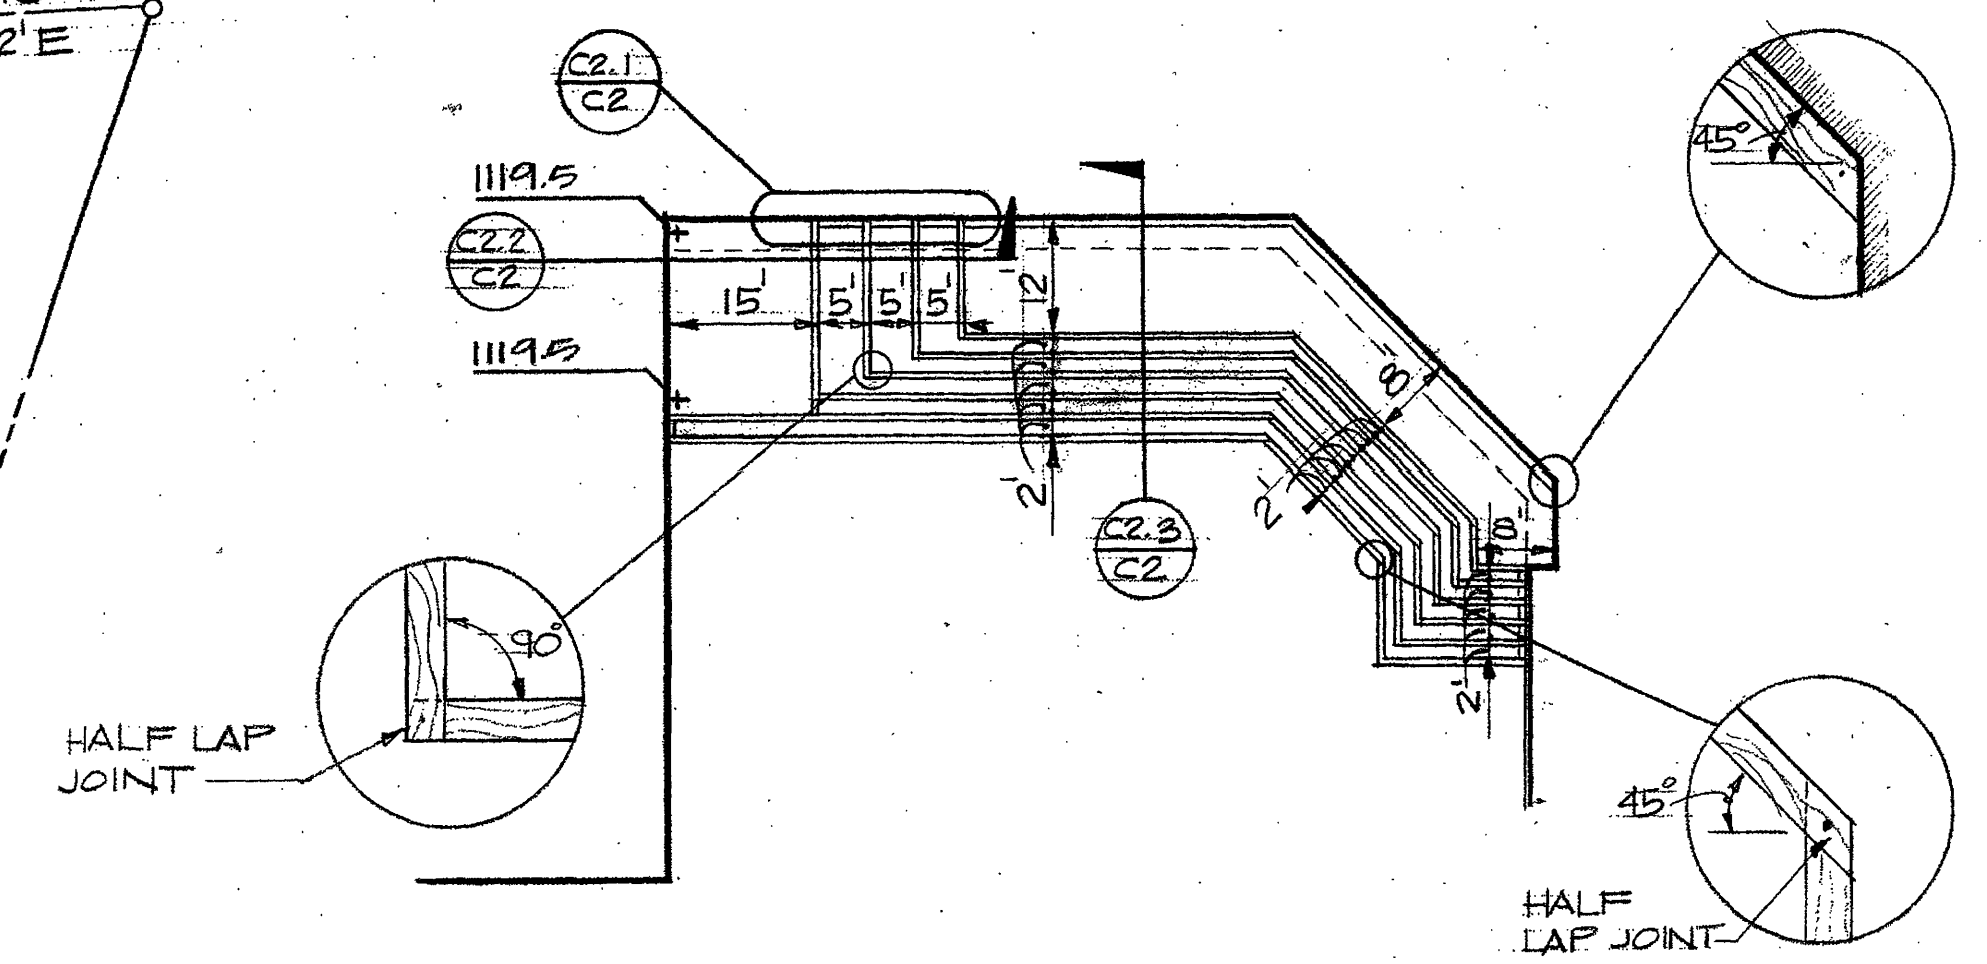

LANDSCAPE STONE

5'-0" 5'-0" 5'-0"

PLAN

SCALE 1/2" = 1'-0"


WOOD TIES

IRON PINS (20" MIN) 4'-0"

COMPACTED SUBGRADE

SECTION

SCALE 1/2" = 1'-0"

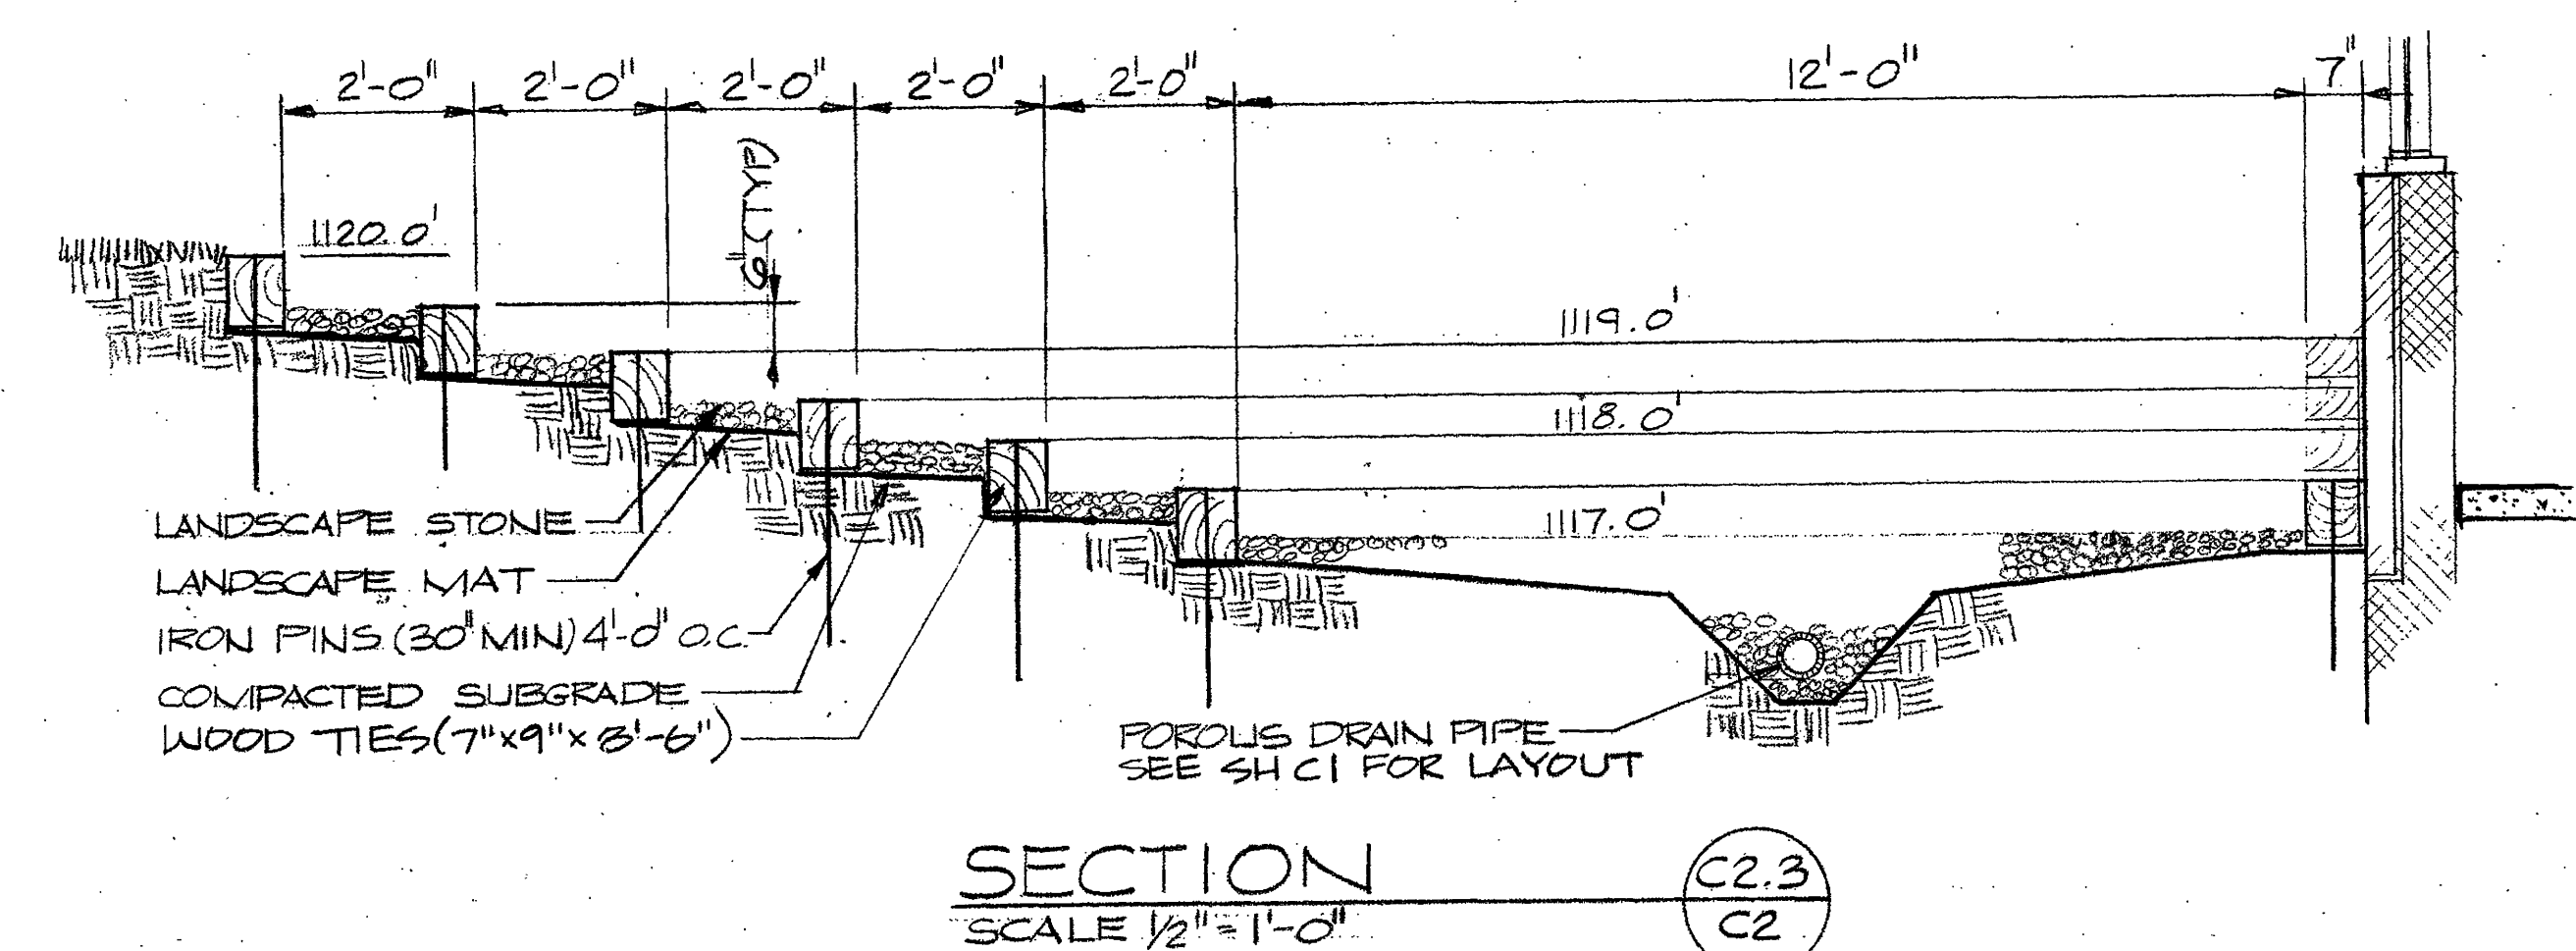


NOTES:


1. PLACE PINS IN ALL OVERLAPS
2. PLACE PINS 3" MIN. 6" MAX FROM ENDS OF TIES
3. PLACE PINS 4'-0" OC 3 PER TIE MIN. 2 MIN FOR LENGTHS LESS THAN 8'-6"
4. ALL DIM TO FACE OF TIES
5. HOLES FOR PINS 1 1/2" Ø MAX

NOTES:

1. ALL DIMENSIONS ARE TO FACE OF CURB.
2. SEE SH OA FOR ABBREVIATIONS & LEGEND
3. USE STD DET C2.3 FOR S MH
4. USE STD DET C5.1 FOR CURB.
5. USE STD DET C5.4 FOR CONC. WALK.

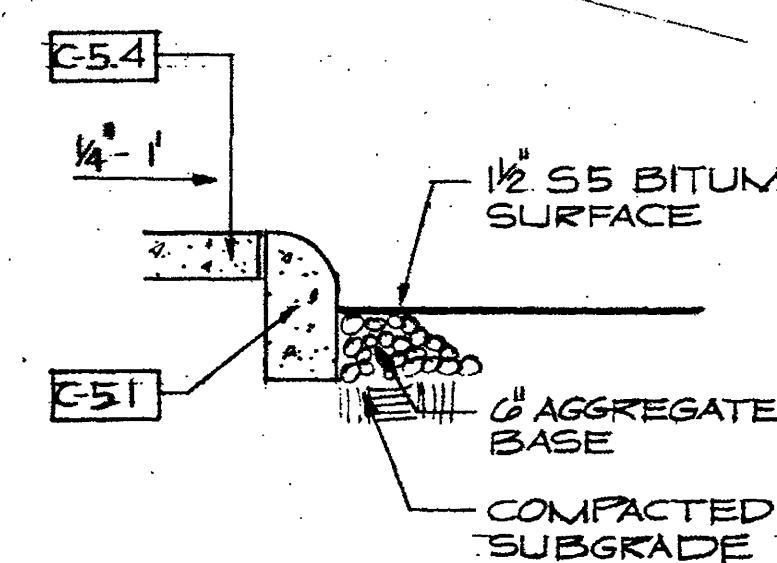

TYP PAVING DETAIL
NO SCALE
NOTE: SEE GRADING PLAN C-1

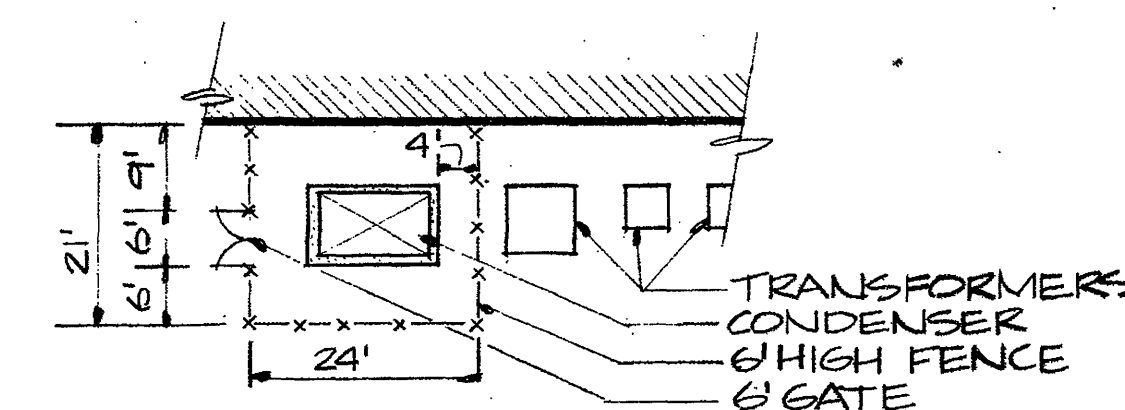

FENCE LAYOUT
SCALE 1"=20'
NOTE: SEE SPECS

PROJECT NO. 124-35C		DRAWS FOR 124-35C																	
<table border="1"> <tr><td> </td><td> </td><td> </td><td> </td></tr> <tr><td> </td><td> </td><td> </td><td> </td></tr> <tr><td> </td><td> </td><td> </td><td> </td></tr> <tr><td> </td><td> </td><td> </td><td> </td></tr> </table>																			
REVISION	DATE	DESCRIPTION	BY APP.																
DESIGNED	<i>YAT</i>	ALTERATIONS AND ADDITION WESTSIDE ELEMENTARY SCHOOL ROANOKE, VIRGINIA CIVIL DIMENSIONAL LAYOUT, UTILITIES AND DETAILS																	
DRAWN	<i>MCN YAT</i>																		
CHECKED	<i>YAT</i>																		
APPROVED	<i>BOH</i>																		
SUBMITTED	<i>BOH</i>																		
HAYES, SEAY, MATTERN & MATTERN ARCHITECTS - ENGINEERS - PLANNERS ROANOKE, VIRGINIA 1000 N. PEACH VIRGINIA		SCALE 1"=40' DATE 14 SEPT 1976	COMM. NO. 3936 SHEET C-2																