



BENCHMARK:
CHISELED "□" ON TOP OF EXISTING CURB
INLET AT THE SOUTHWEST CORNER OF THE
INTERSECTION OF WOODBRIDGE AVENUE AND
ANGUS ROAD.
ELEVATION = 100.00 (ASSUMED)

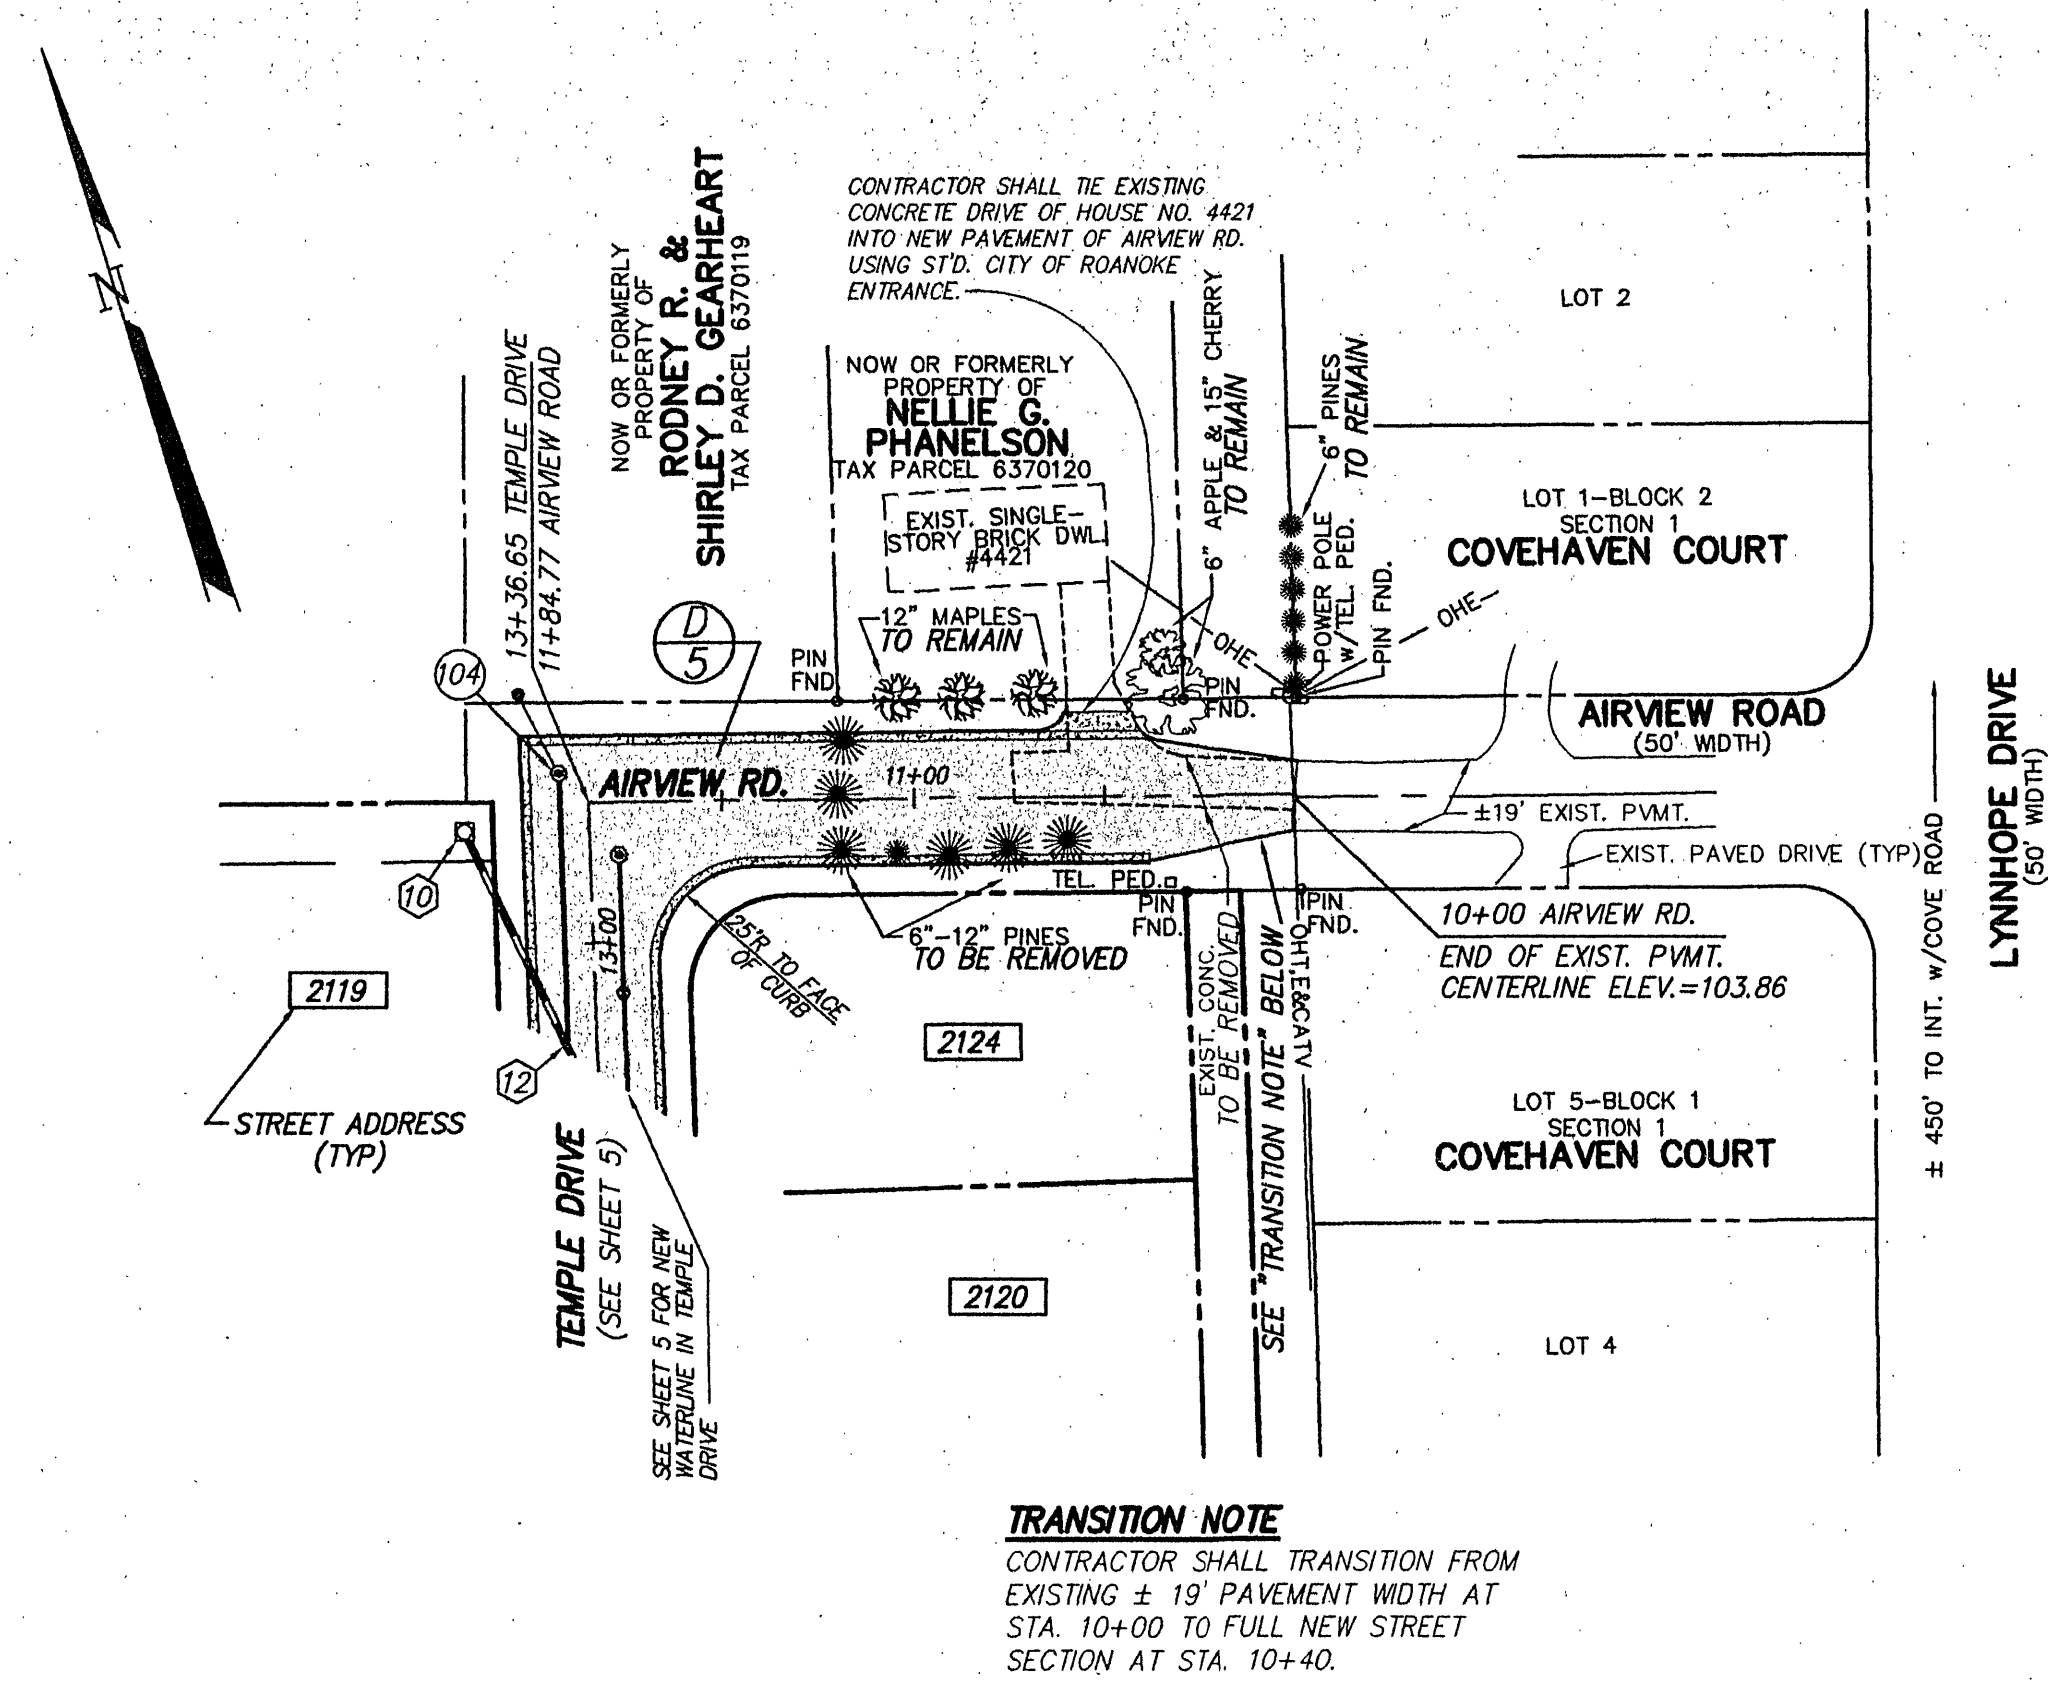


AIRVIEW ROAD

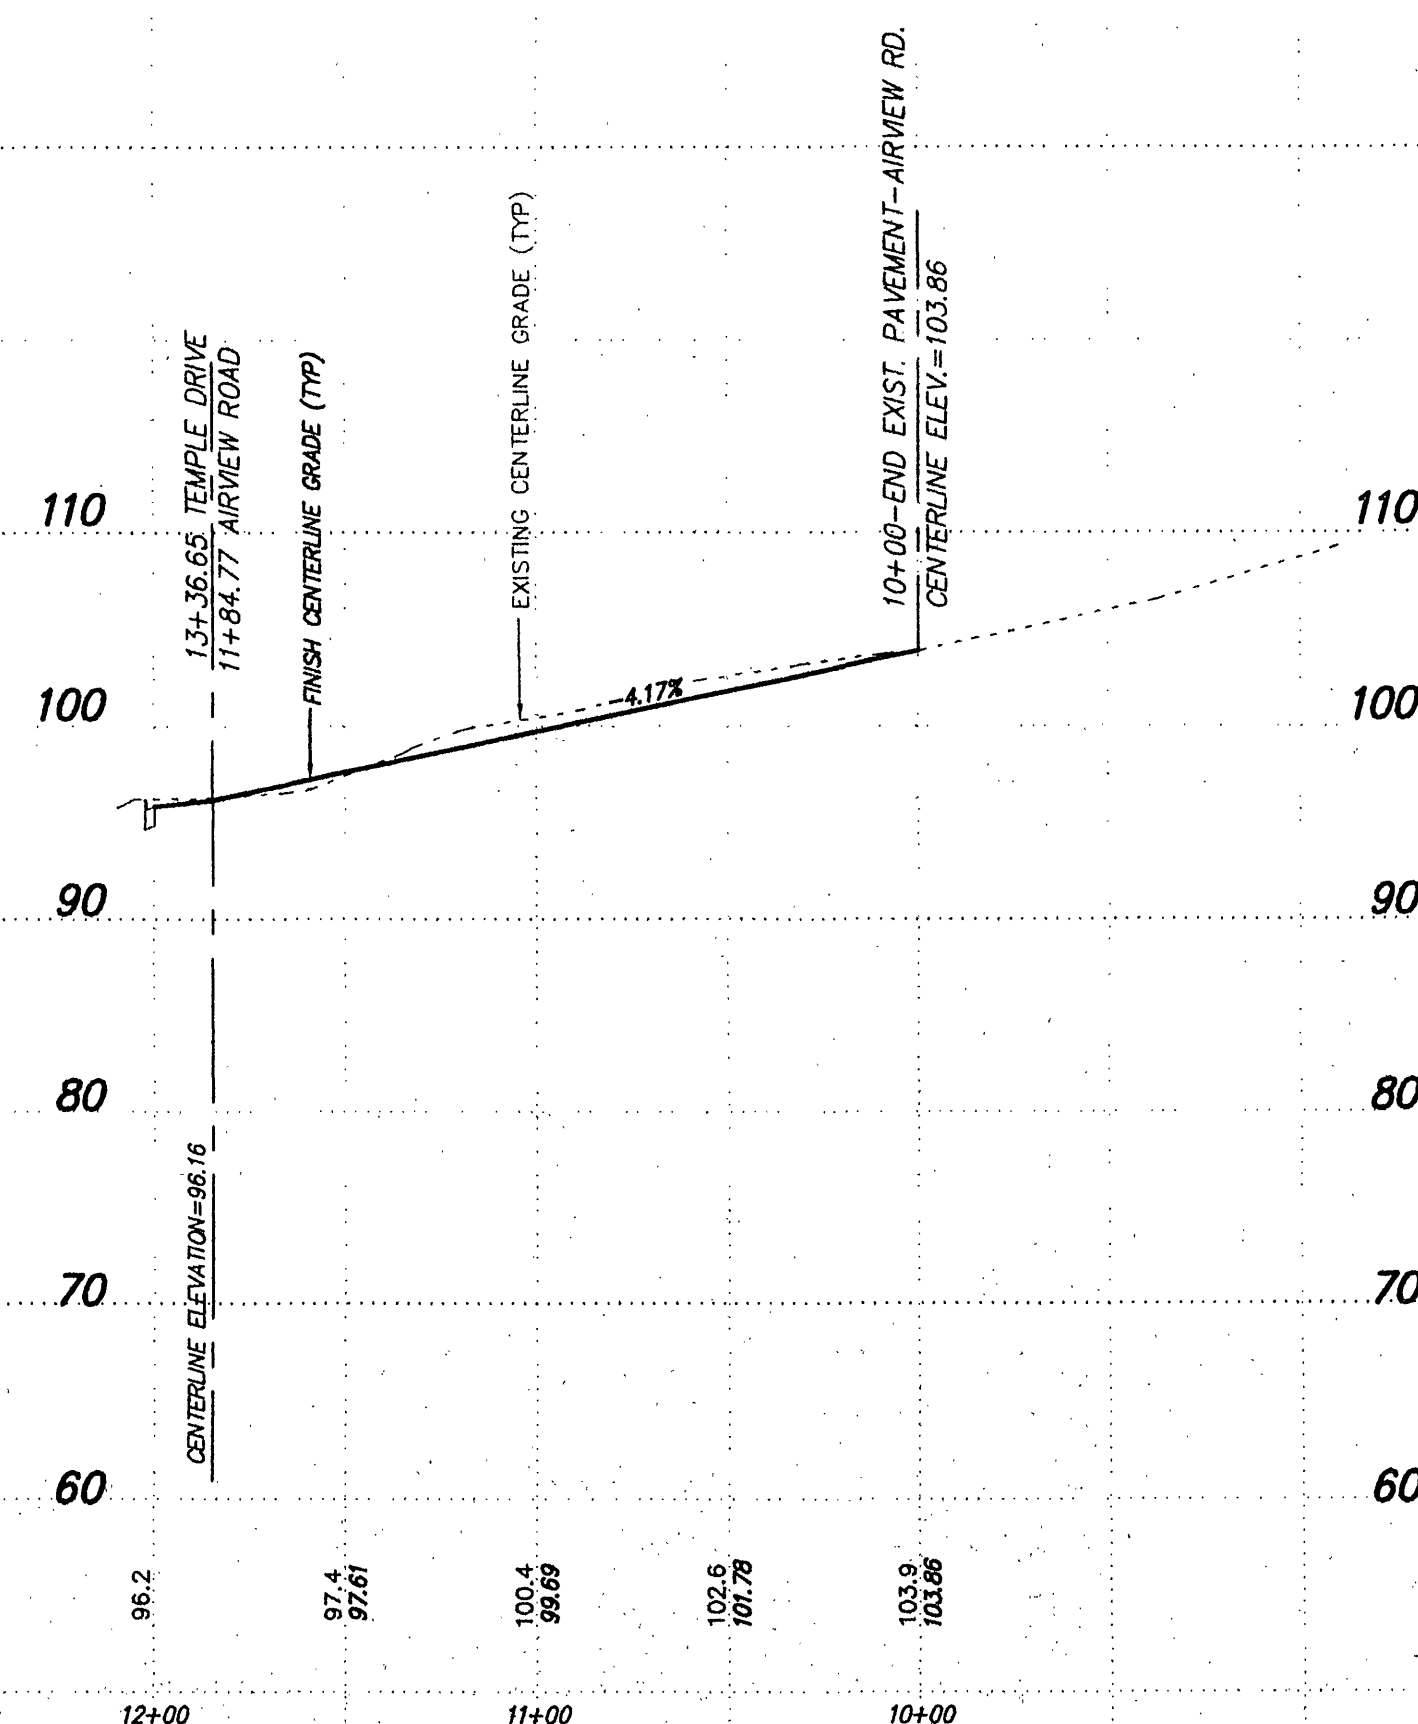

SCALE: 1" = 50' HORIZONTAL
1" = 10' VERTICAL

50' 25' 0' 50' 100' 1" = 50'


GRAPHIC SCALE

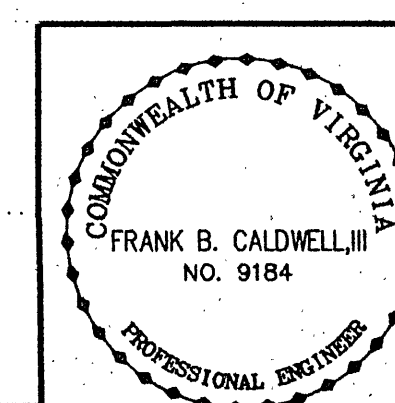

PLAN AND PROFILE
OF
AIRVIEW ROAD
WEST VIEW TERRACE - SECTION 7
FOR
BARRY ST. JOHN, INC.
SITUATE OFF OF ANGUS ROAD
CITY OF ROANOKE, VIRGINIA

SCALE: AS SHOWN DATE: JUNE 10, 1997

DESIGNED BY C.L. White
DRAWN BY C.L. White
CHECKED BY F.B. Caldwell, III
W.O. # 96-0340
N.B. WW-126
TAX NO. 6370610-0623
0601-0606, 0713-0718

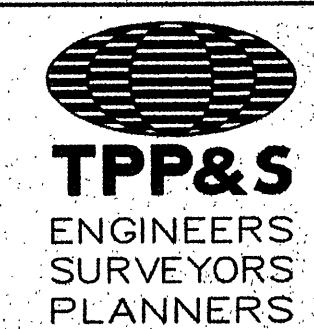

T. P. PARKER & SON
816 Boulevard
Post Office Box 39
Salem, Virginia 24153
Telephone: 540-387-1153
FAX: 540-389-5787