


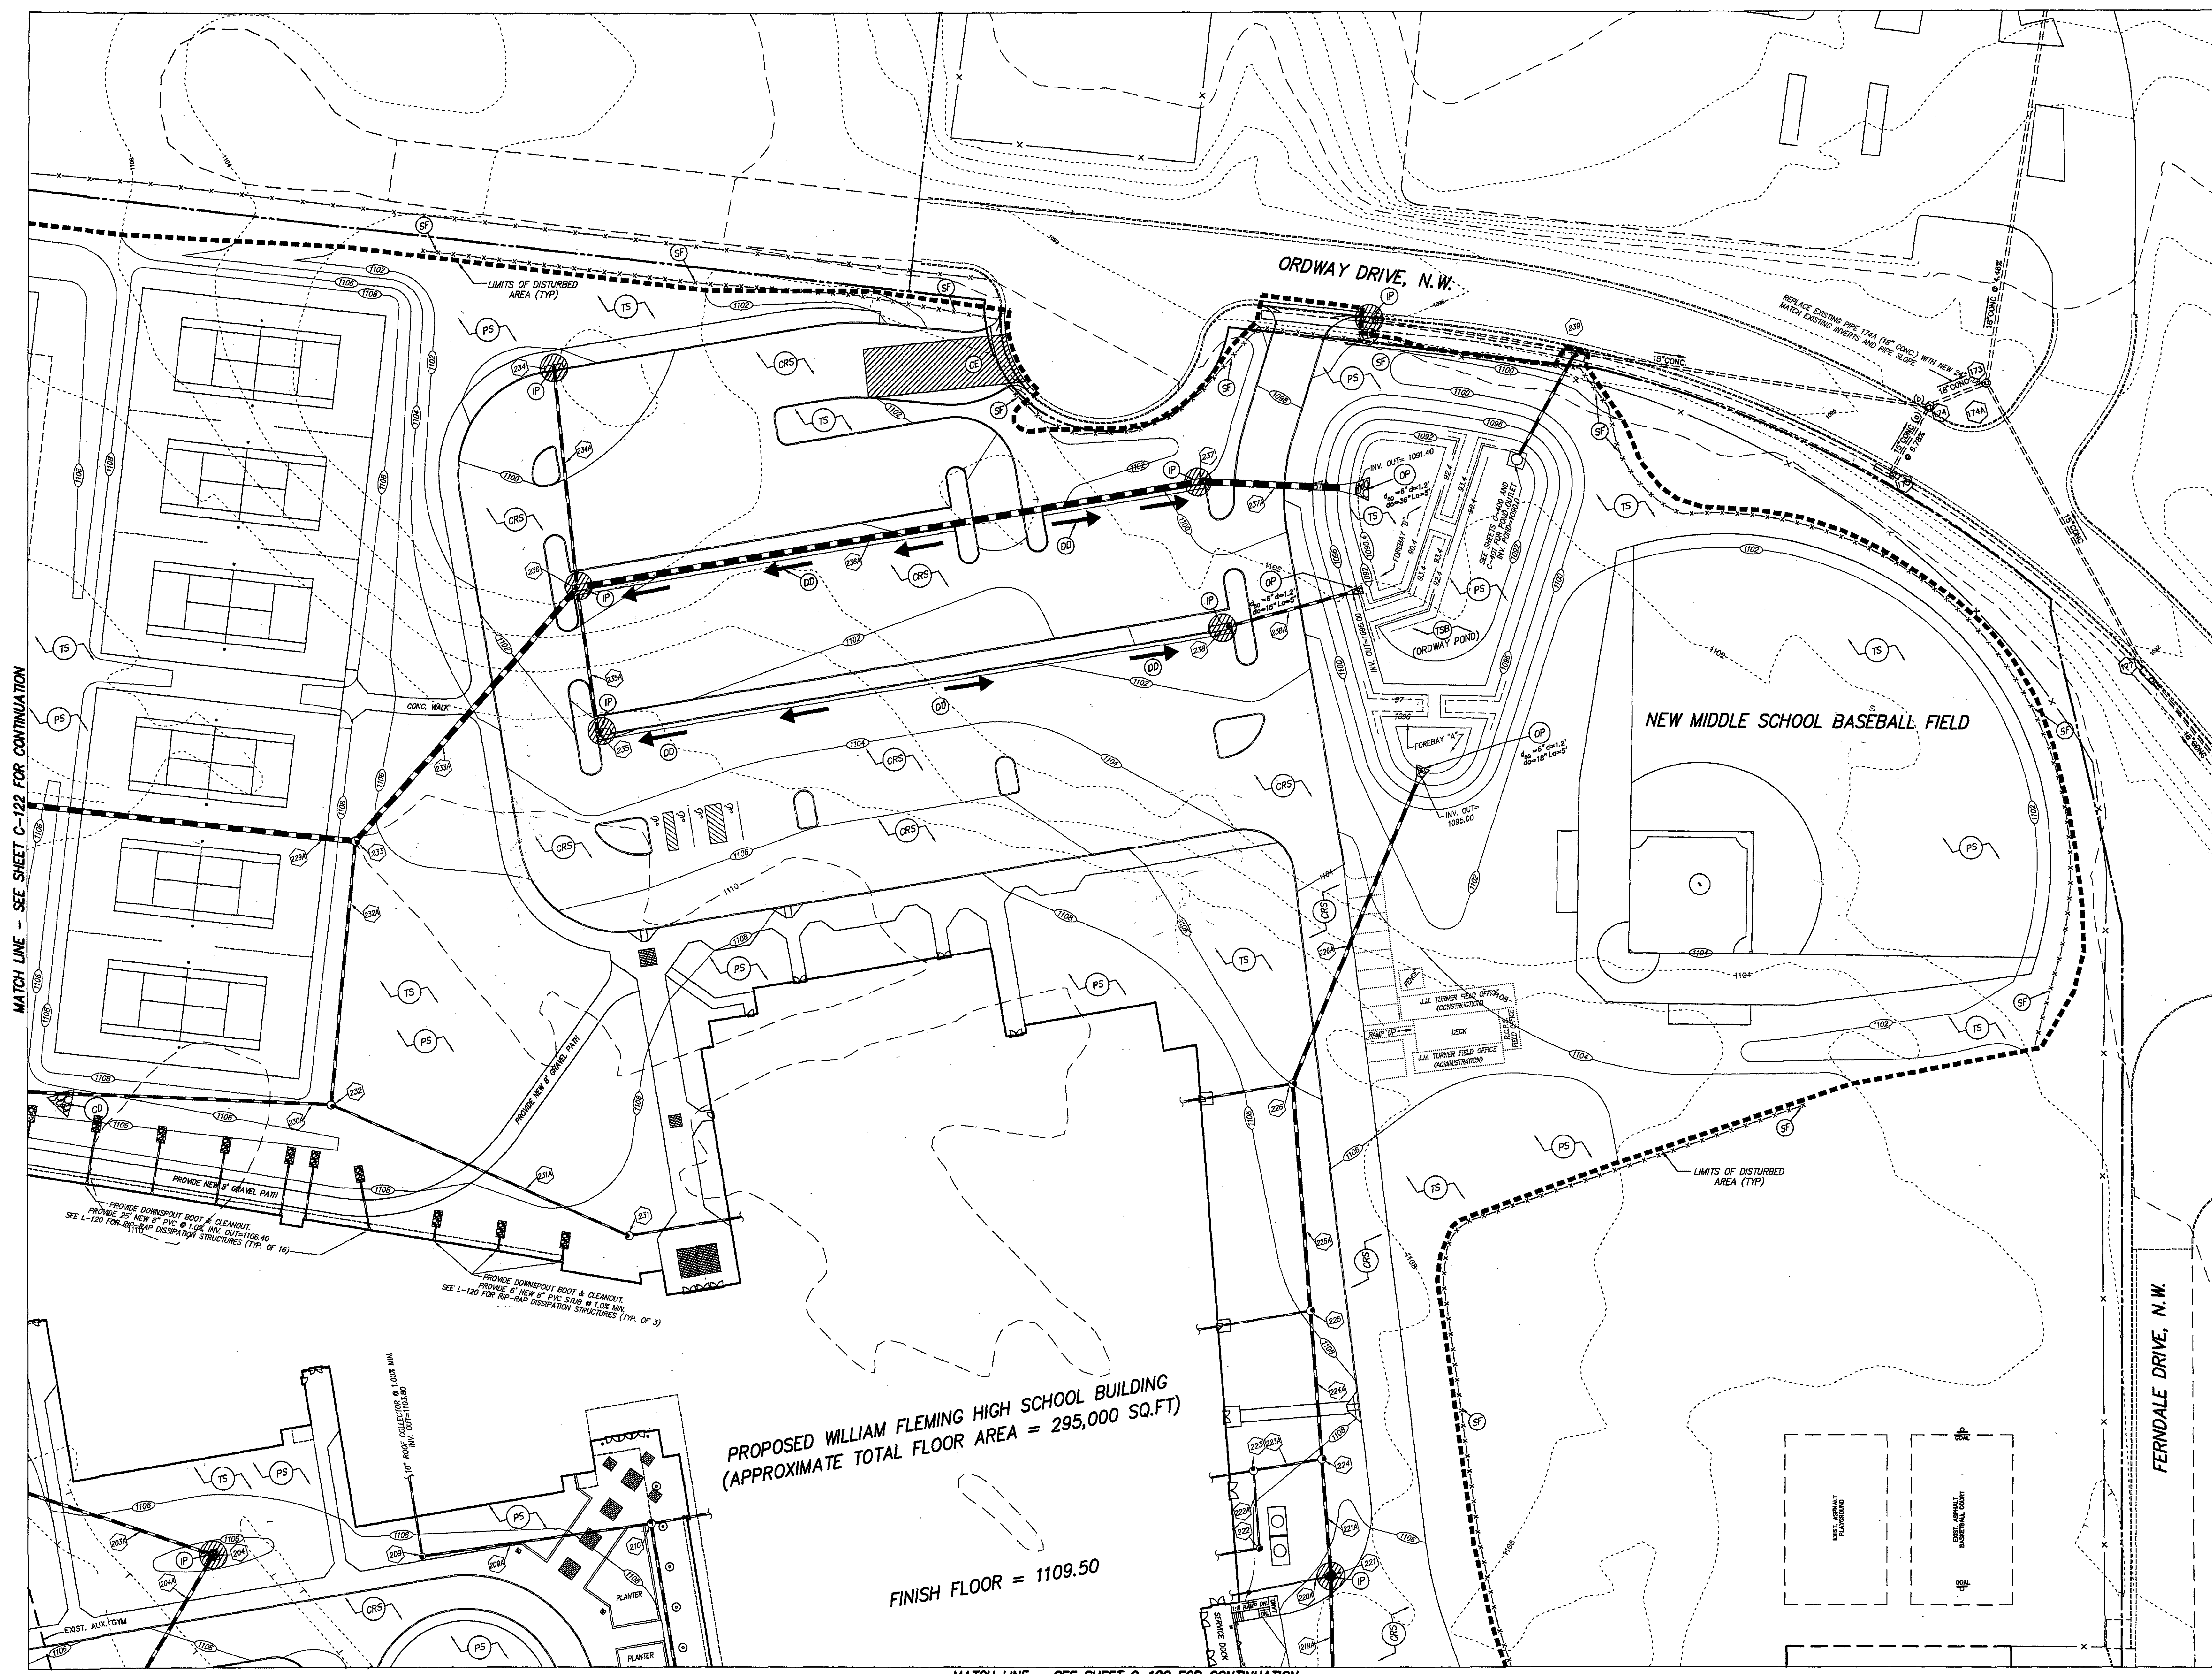

MATCH LINE - SEE SHEET C-122 FOR CONTINUATION

PROPOSED WILLIAM FLEMING HIGH SCHOOL BUILDING
(APPROXIMATE TOTAL FLOOR AREA = 295,000 SQ.FT.)

FINISH FLOOR = 1109.50

MATCH LINE - SEE SHEET C-120 FOR CONTINUATION



PERKINS + WILL

1282 Peachtree St. NE
Atlanta, GA 30309
t 404.579.2300
f 404.592.5555
www.perkinswill.com

Rife + Wood ARCHITECTS

1211 Georgia Road, Suite 100, Virginia 24111
(540) 544-6115 fax (540) 544-6181

In association with:

Caldwell White Associates
Civil Consultant
4233 Melrose Avenue
Roanoke, Virginia 24017
540-366-3400 (p) 540-366-8702 (f)

Fonseca & Associates
Food Service Consultant
8526 Surfview Drive
Charlotte, North Carolina 28227
704-536-9234 (p) 704-536-4020 (f)

Lawrence Perry & Associates
Mechanical & Electrical Consultants
304 West Church Avenue
Roanoke, Virginia 24011
540-342-1816 (p) 540-344-3410 (f)

R.A. Menden
Landscape Consultant
P.O. Box 372
Hardy, Virginia 24101
540-562-4533 (p)

Stewart Acoustical Consultants
Acoustical Consultant
7403 L. Crook Hill Road
Raleigh, North Carolina 27607
919-858-0899 (p) 919-858-0878 (f)

Ulan & Case Engineers
Structural Consultant
1180 West Peachtree Street - Suite 120
Atlanta, Georgia 30309
678-553-5200 (p) 678-553-5270 (f)

CWA
ENGINEERS / SURVEYORS / PLANNERS
CWA W.G.: 06-0089 NB: Rks. City Schools

WILLIAM FLEMING HIGH SCHOOL
School Site Project No. 124-40A
Literary Loan No. 11255

KEY PLAN

NUMBER	ISSUE	DATE
Revisions		
Copyright © 2007 PERKINS + WILL		

Seal of William Fleming High School
CORBIN L. WHITE
No. 23843
05-15-07
PROFESSIONAL ENGINEER

Sheet Information

Date	May 15, 2007
Job Number	800372.000
Scale	1" = 30'
Drawn	C.L. White
Checked	
Approved	

Title

SOIL EROSION CONTROL PLAN

Sheet

C-121

ISSUED FOR CONSTRUCTION