
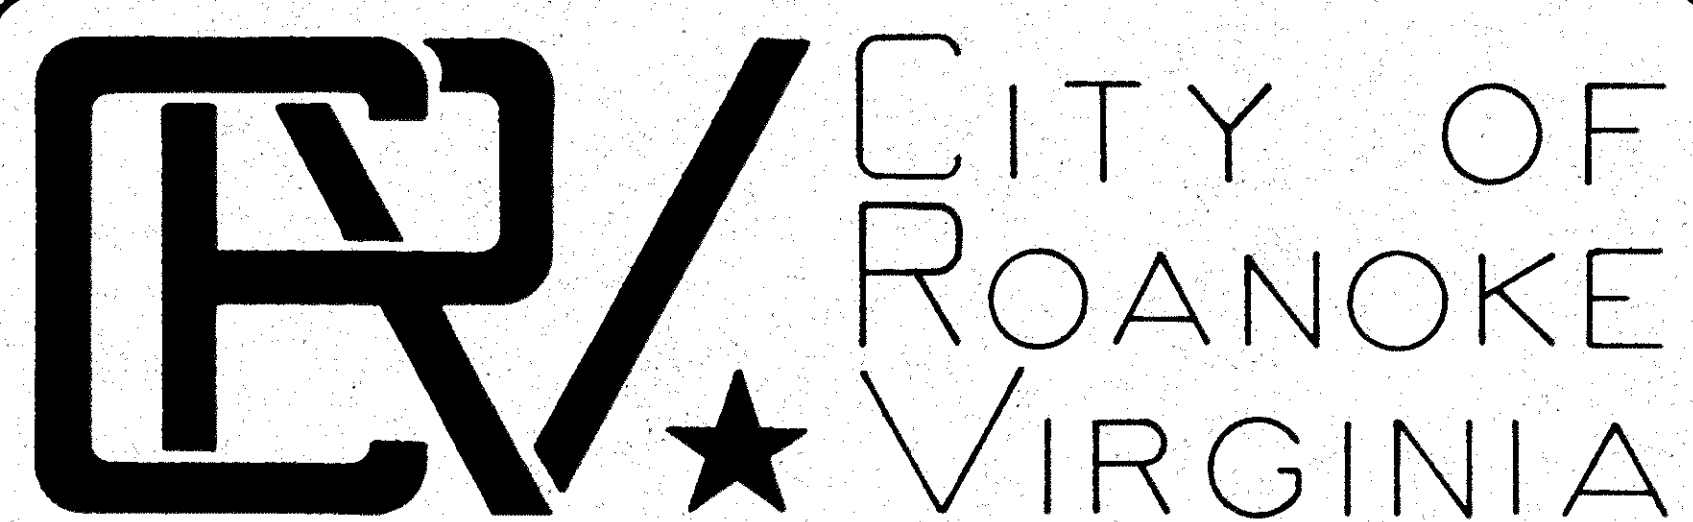



PROJECT LOCATION MAP

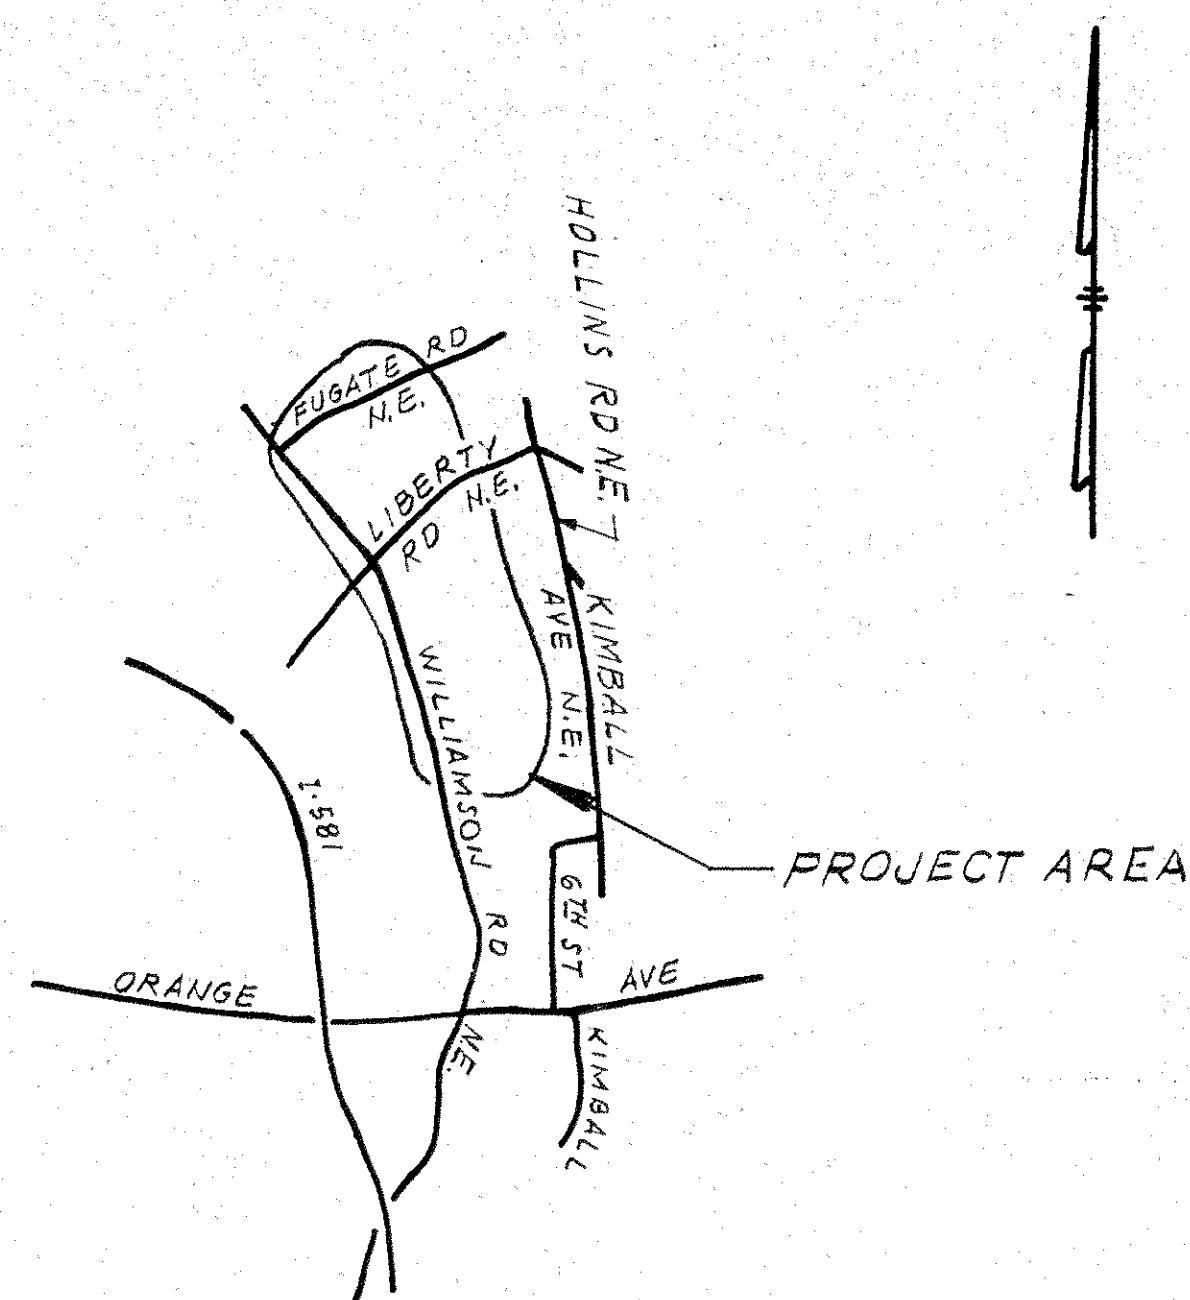

OFFICE OF CITY ENGINEER
ROOM 350
MUNICIPAL BUILDING
215 CHURCH AVENUE, S.W.
ROANOKE, VIRGINIA 24011

INDEX OF SHEETS

Sheet No.	Title
1	Cover Sheet
2	Quantity Sheet
3	Abbreviations, Legend, General Notes
4	Index Map
9	Plan and Profile
12	Plan and Profile
13	Plan and Profile
14	Plan and Profile
15	Plan and Profile
16	Plan and Profile
17	Plan and Profile
18	Plan and Profile
19	Plan and Profile
20	Plan and Profile
21	Plan and Profile
22	Plan and Profile
23	Plan and Profile
24	Plan and Profile
25	Plan and Profile
26	Plan and Profile
27	Plan and Profile
28	Plan and Profile
29	Inlet Schedule and Details
30	Profiles
31	Sanitary Sewer Profiles
32	Sanitary Sewer Profiles
33	Sanitary Sewer Profiles
34	Sanitary Sewer Profiles
35	Sanitary Sewer Profiles
36	Sanitary Sewer Profiles
37	Plan and Profiles
38	Details
39	Details
40	Details
41	Details

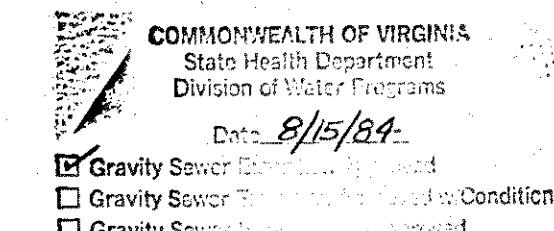

for: Ronald E. Cornea

RECEIVED
OCT 19 1984


OFFICE OF CITY ENGINEER

COMMONWEALTH OF VIRGINIA
STATE WATER CONTROL BOARD
Date: 10-17-84
Approved
Conditionally Approved
Plans and Specifications
10 & M Manual
Addendum
Change Order
Revised Plans and Specifications
Approval Memorandum
Letter
9-10-84
W. W. Wood
Regional Engineer MAUS

CONSULTING ENGINEERS

MATTERN & CRAIG
CONSULTING ENGINEERS
SUITE 401
707 S. JEFFERSON ST.
ROANOKE, VIRGINIA

COMMISSION NUMBER: 428 AND 453

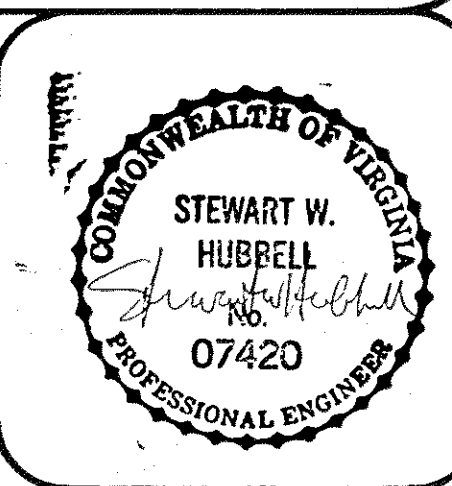

PROJECT NAME

WILLIAMSON ROAD STORM DRAIN
PHASE I CONTRACT I AND
WMSN. RD. EAST SANITARY SEWER

PROJECT NUMBER: 5825-1 AND 5938

REVISION	BY	DESCRIPTION:	DATE
REVISION	BY	DESCRIPTION:	DATE
REVISION	BY	DESCRIPTION:	DATE
REVISION	BY	DESCRIPTION:	DATE

APPROVED FOR CONSTRUCTION

Richard B. Brown
ROANOKE CITY ENGINEER
10 Aug 83
DATE

William M. Mullins Jr.
DIRECTOR OF PUBLIC WORKS
5/9/84
DATE

W. W. Wood
DIRECTOR OF UTILITIES AND OPERATIONS
11/1/83
DATE


DATE

DATE

ADVERTISED DATE: _____

SET NUMBER: 4

SHEET NUMBER: 1 OF 41

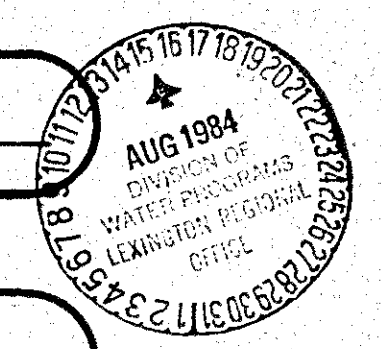

PRINTED
AUG 13 1984
Mattern and Craig