
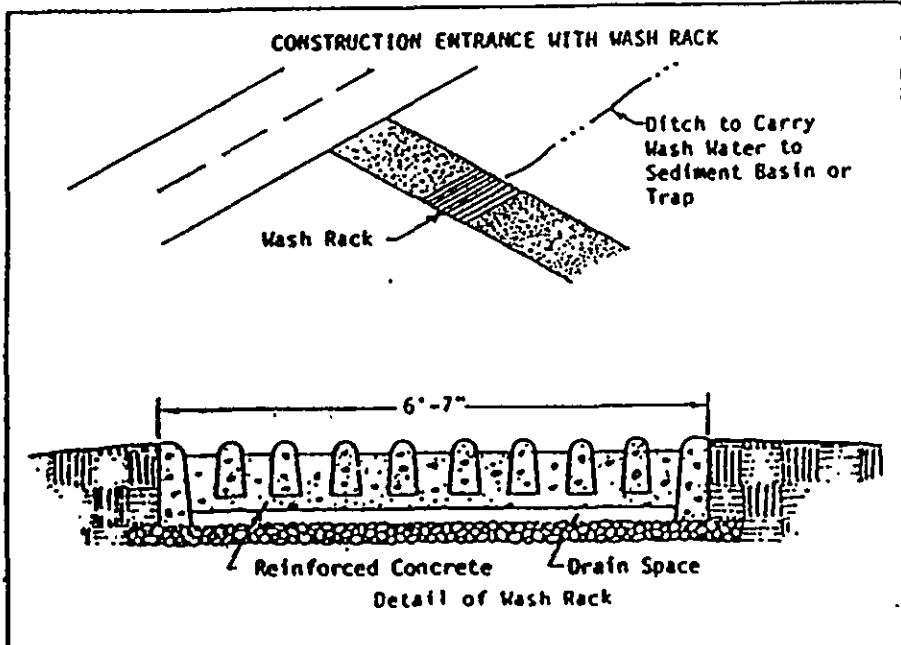
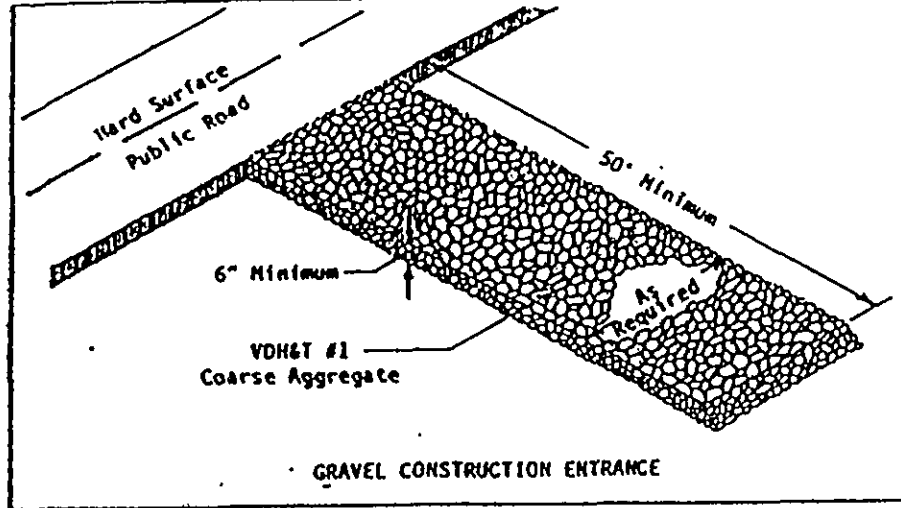


REMAINING PROPERTY OF
E.C. PACE, III
D.B. 1596 PG. 1196
TAX NO. 4070506

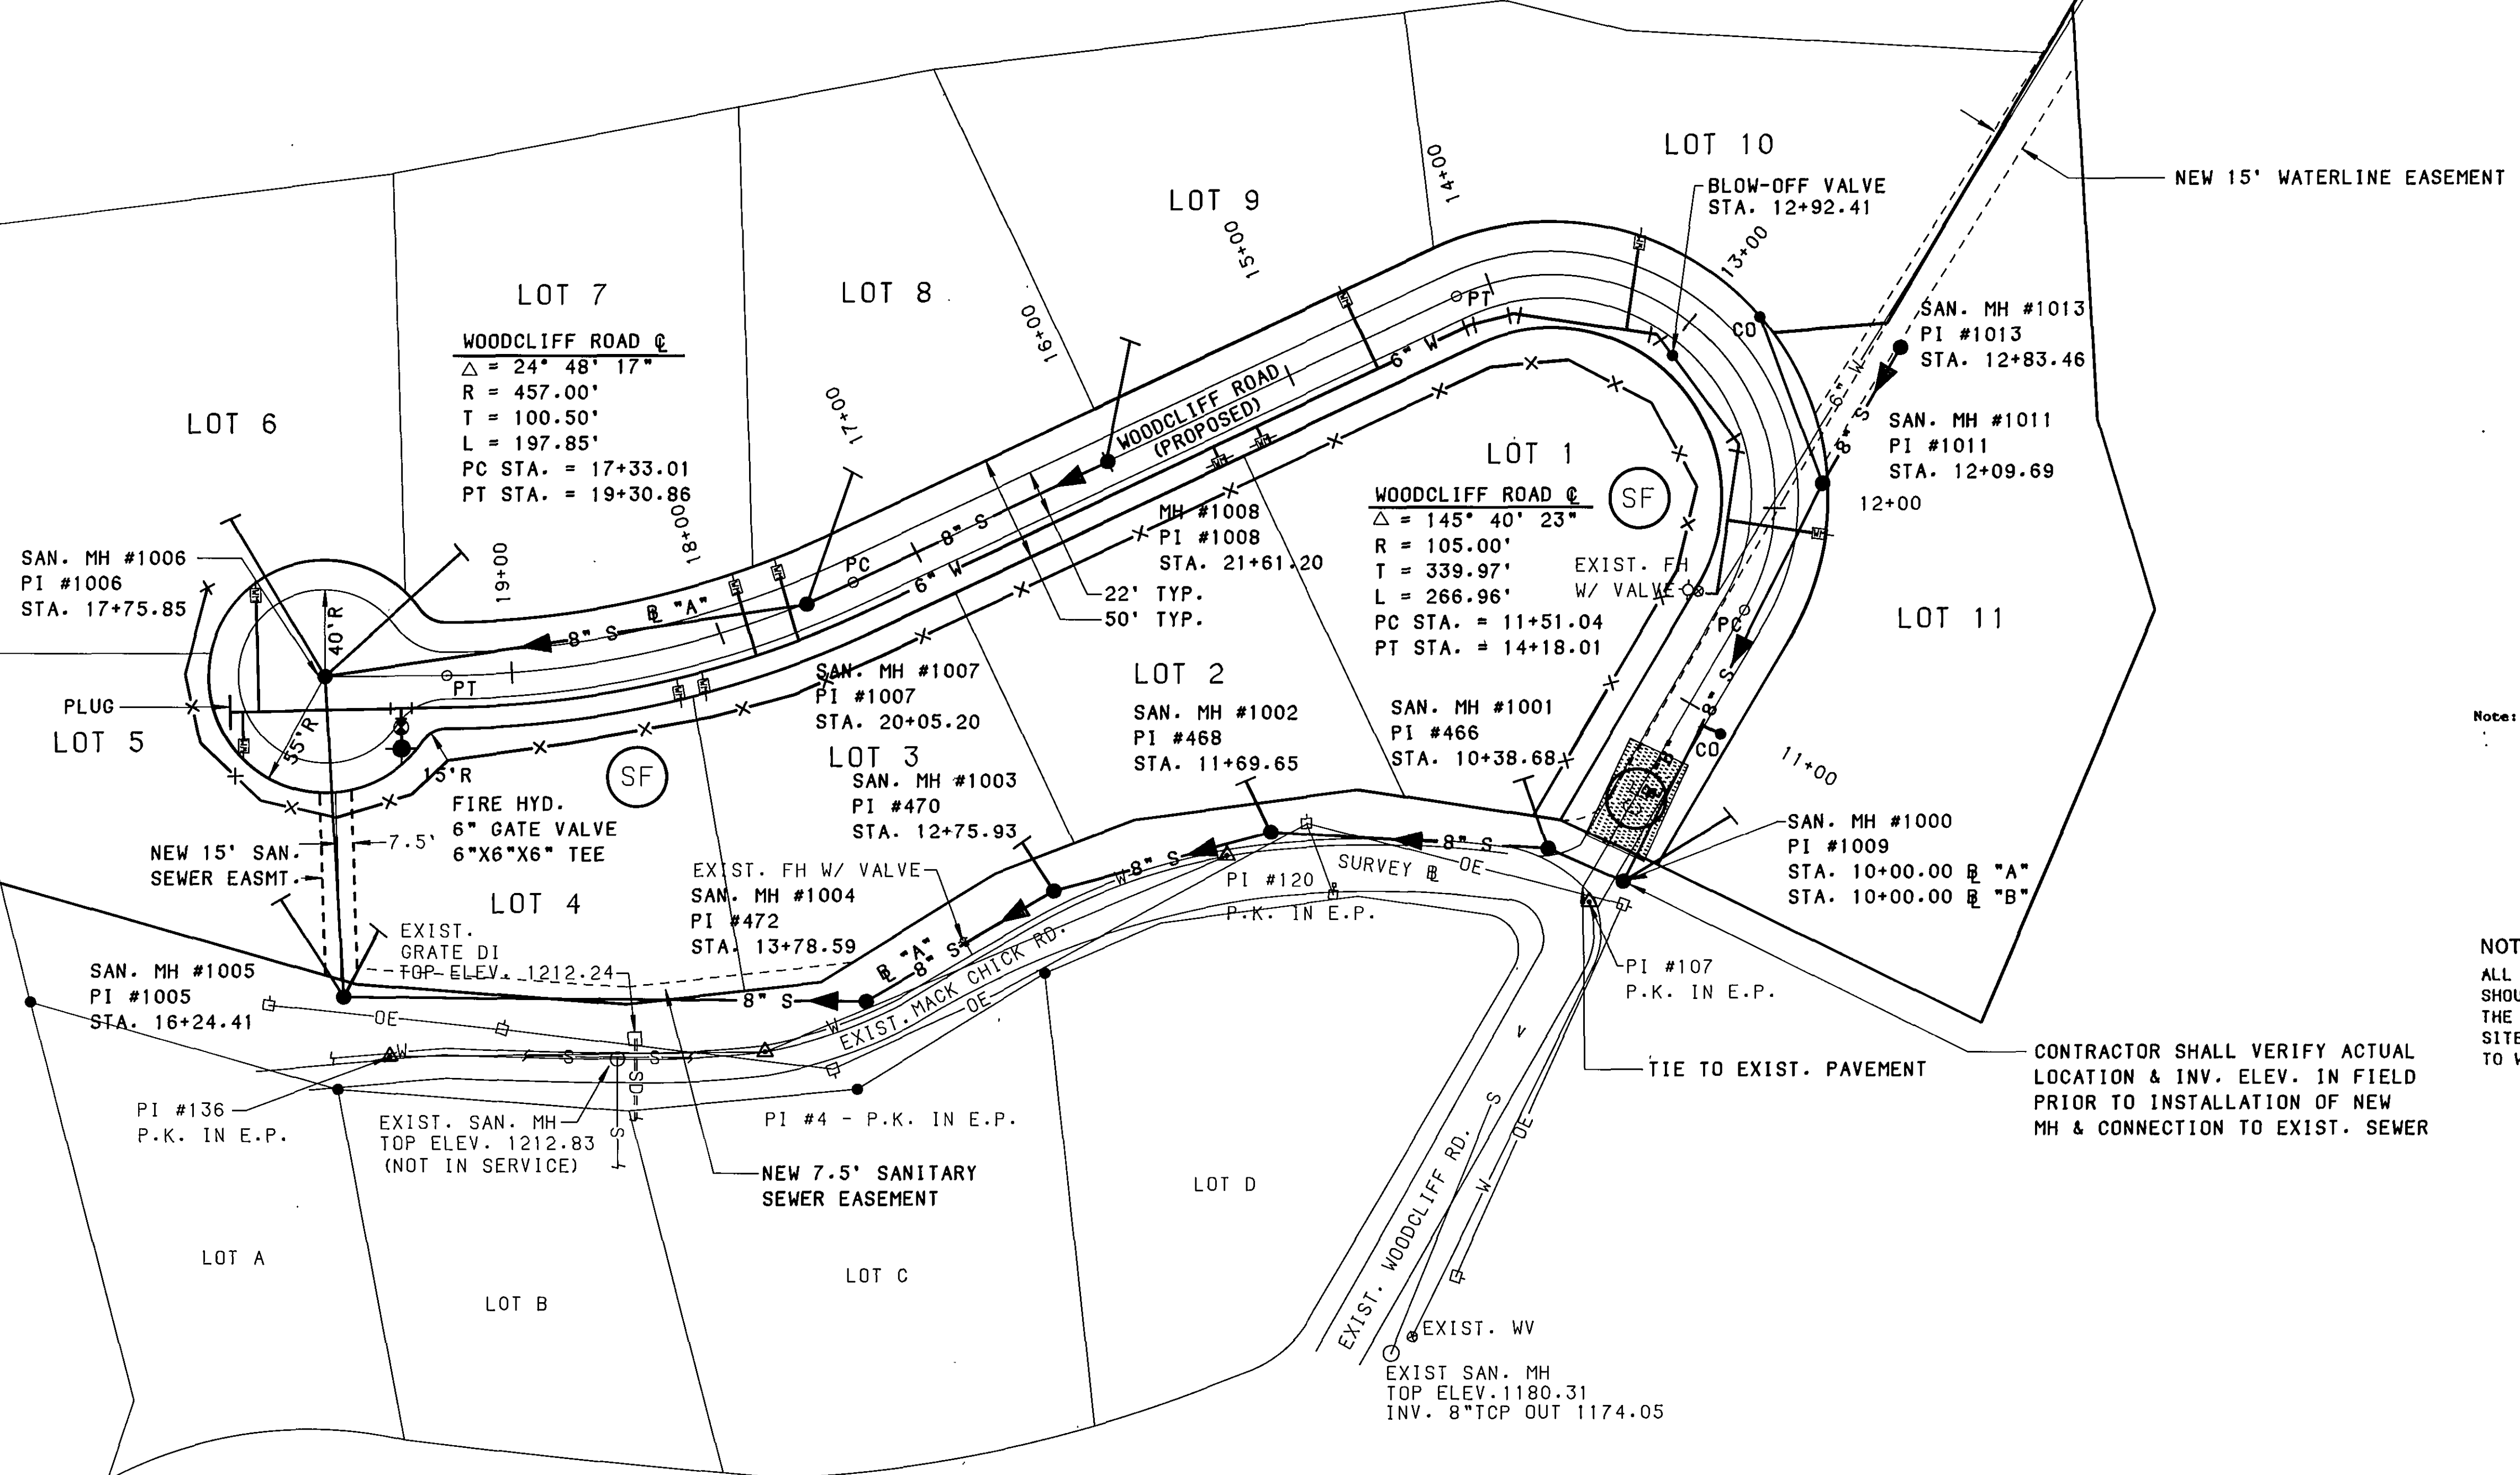


Note: This detail is from the Virginia Erosion and Sediment Control Handbook-1980. The Contractor shall comply with the design criteria, the construction specification, the maintenance requirements and the removal requirements contained therein for this item.

TEMPORARY GRAVEL CONSTRUCTION ENTRANCE DETAIL
NO SCALE

NOTE:
ALL MATERIAL TO BE RELOCATED ON SITE.
SHOULD THE NEED TO REMOVE MATERIAL FROM THIS SITE, THE OWNER OR THE CONTRACTOR SHALL NOTIFY THE CITY SITE PLAN INSPECTORS PRIOR TO REMOVAL, OF THE LOCATION TO WHICH SURPLUS MATERIAL IS TO BE DEPOSITED.

- NOTES:
- 1.) TOPS OF ALL MANHOLES SHALL BE SET TO MATCH FINISHED GRADE AS REQUIRED.
 - 2.) ALL UTILITIES SHALL BE LOCATED UNDERGROUND
 - 3.) AS-BUILT OR RECORD DRAWINGS SHALL BE REQUIRED UPON COMPLETION OF PROJECT, & PRIOR TO RELEASE OF BOND

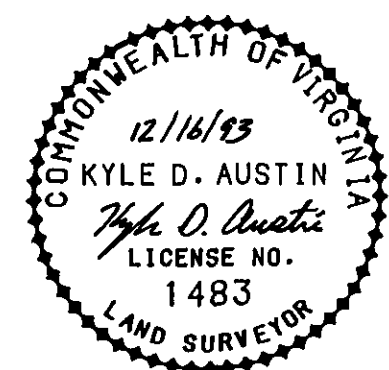

WATER DEPARTMENT # 93-07

REV.	DATE	DESCRIPTION	BY	APP
DSGN	JLW	WOODCLIFF SUBDIVISION EROSION & SEDIMENT CONTROL PLAN CITY OF ROANOKE, VIRGINIA		
DRAWN	ASB			
CHKD	KDA			
 Mattern & Craig CONSULTING ENGINEERS SURVEYORS		SCALE 1"=50'	COMM. NO. 1178	
		DATE: JAN., 1993	SHEET 7 OF 7	
		DRAWING # D1R210-1178-7		

6266