




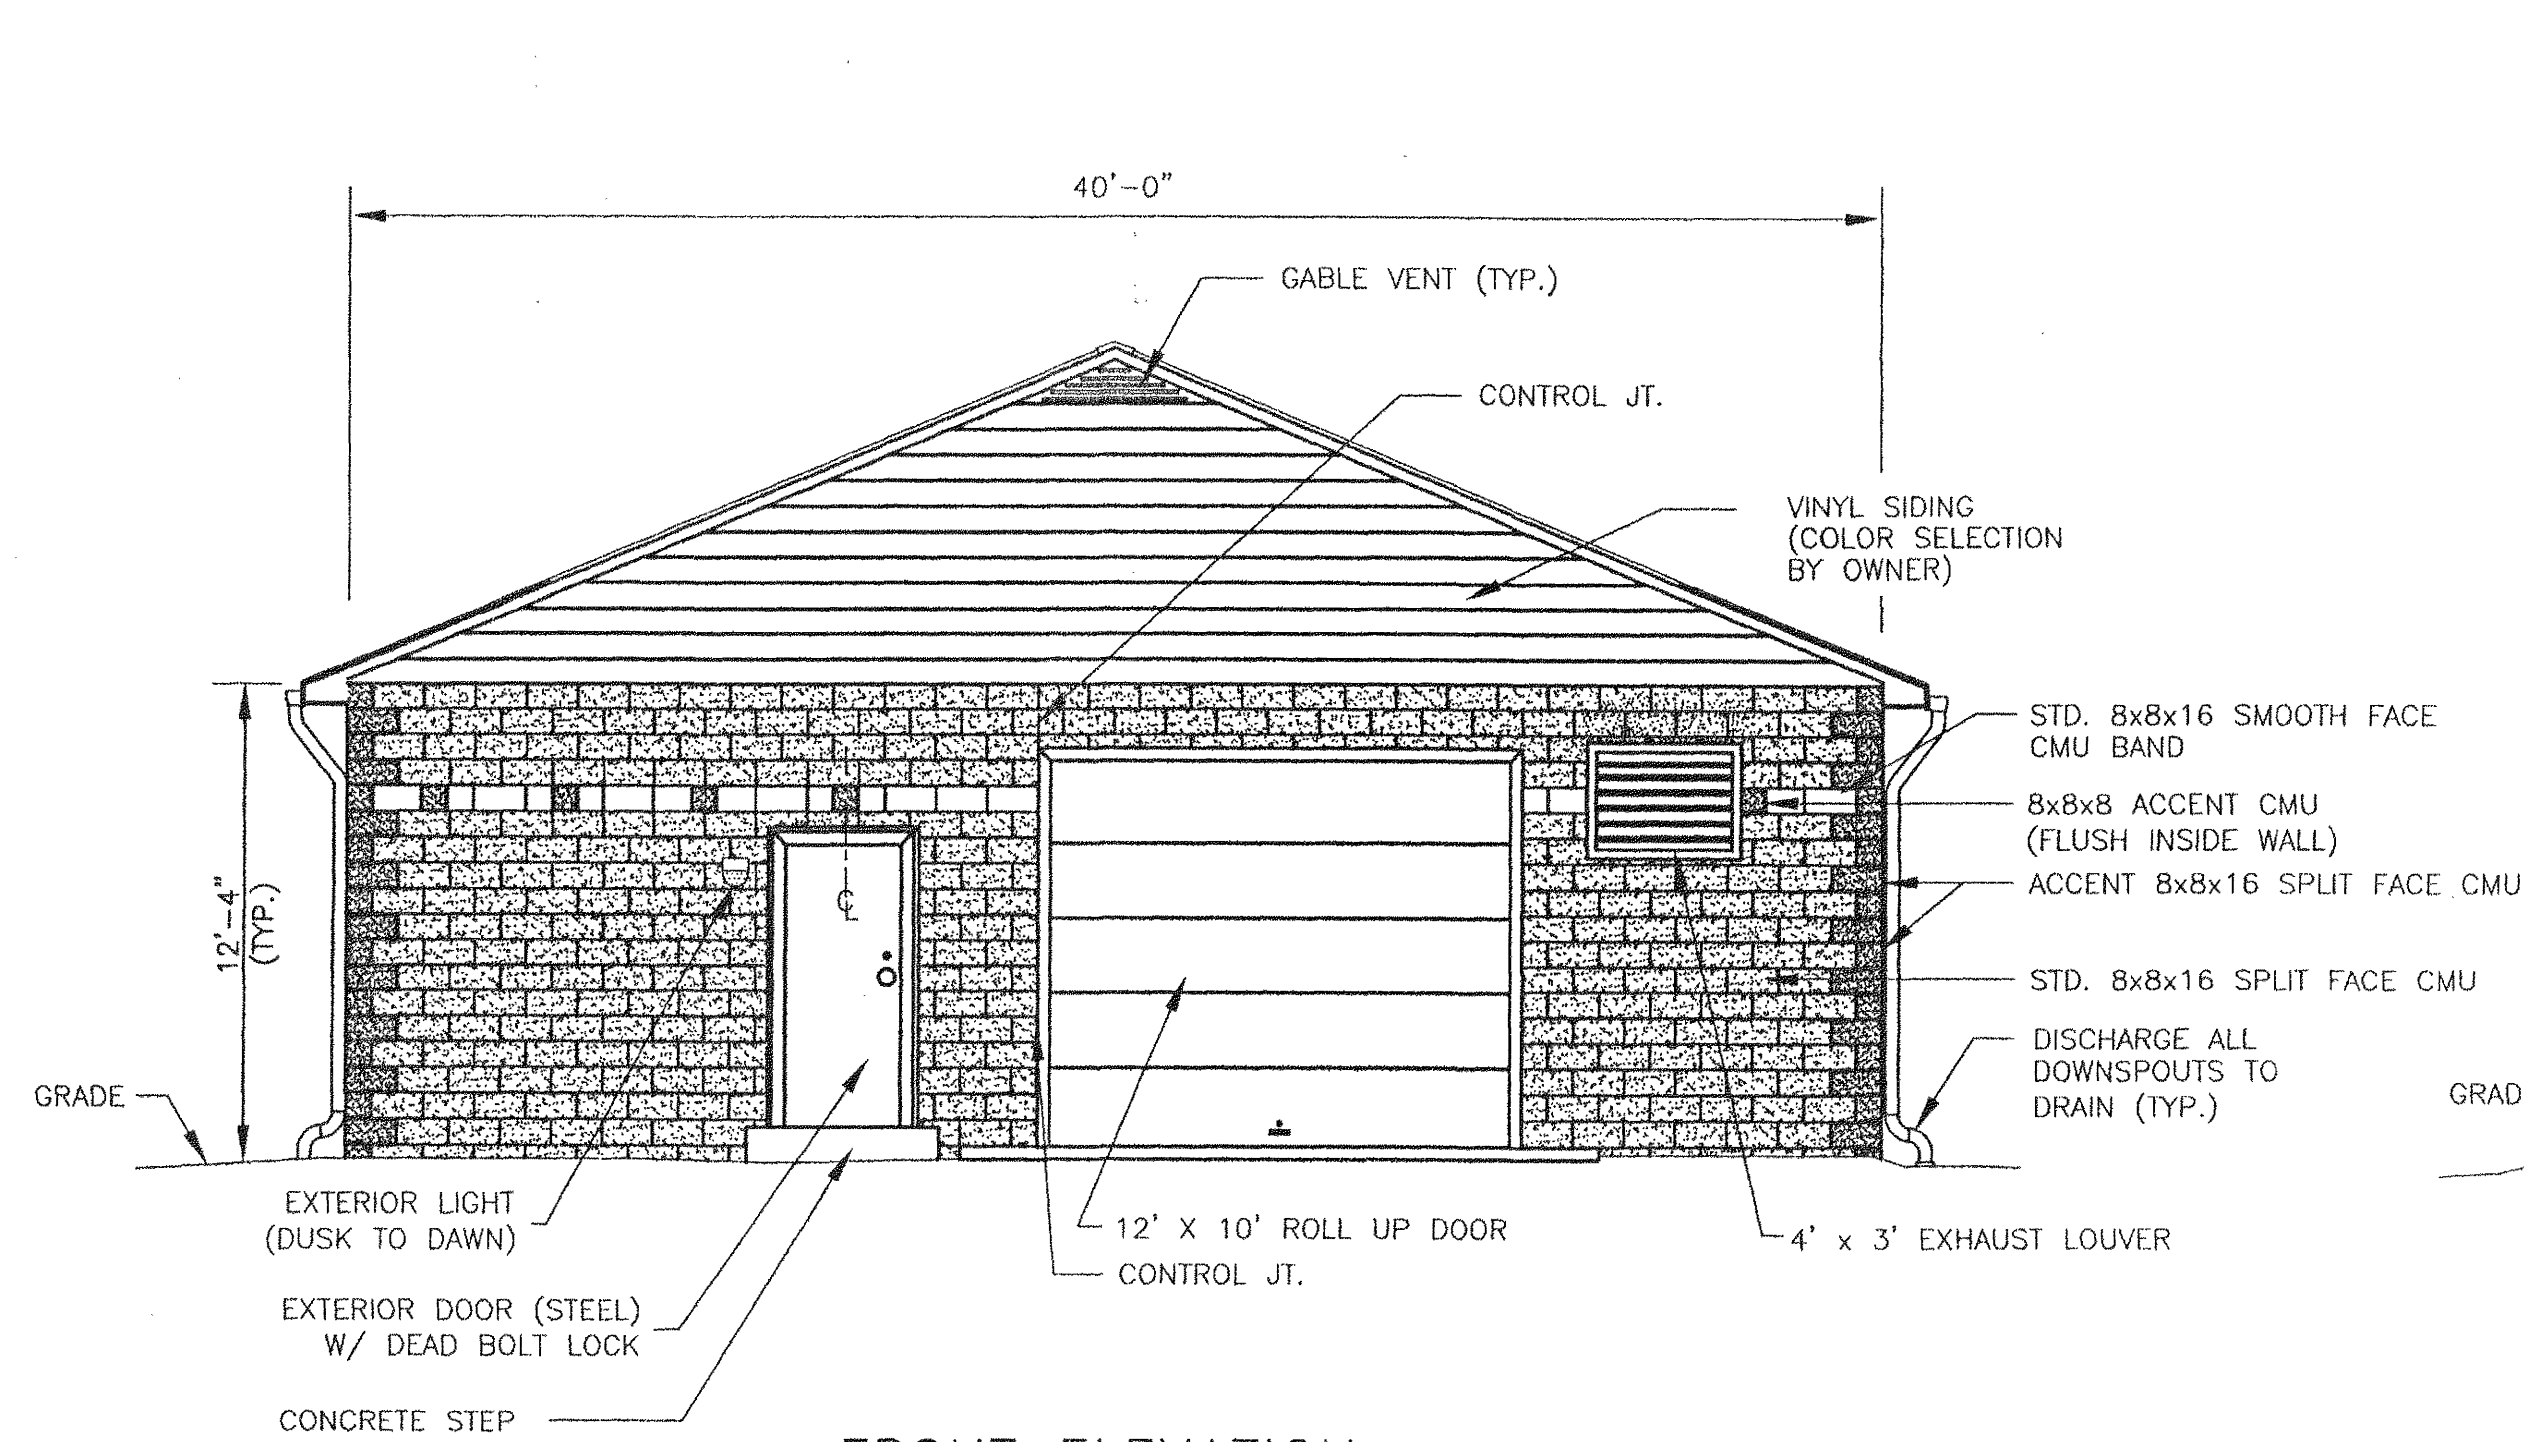


FRONT ELEVATION

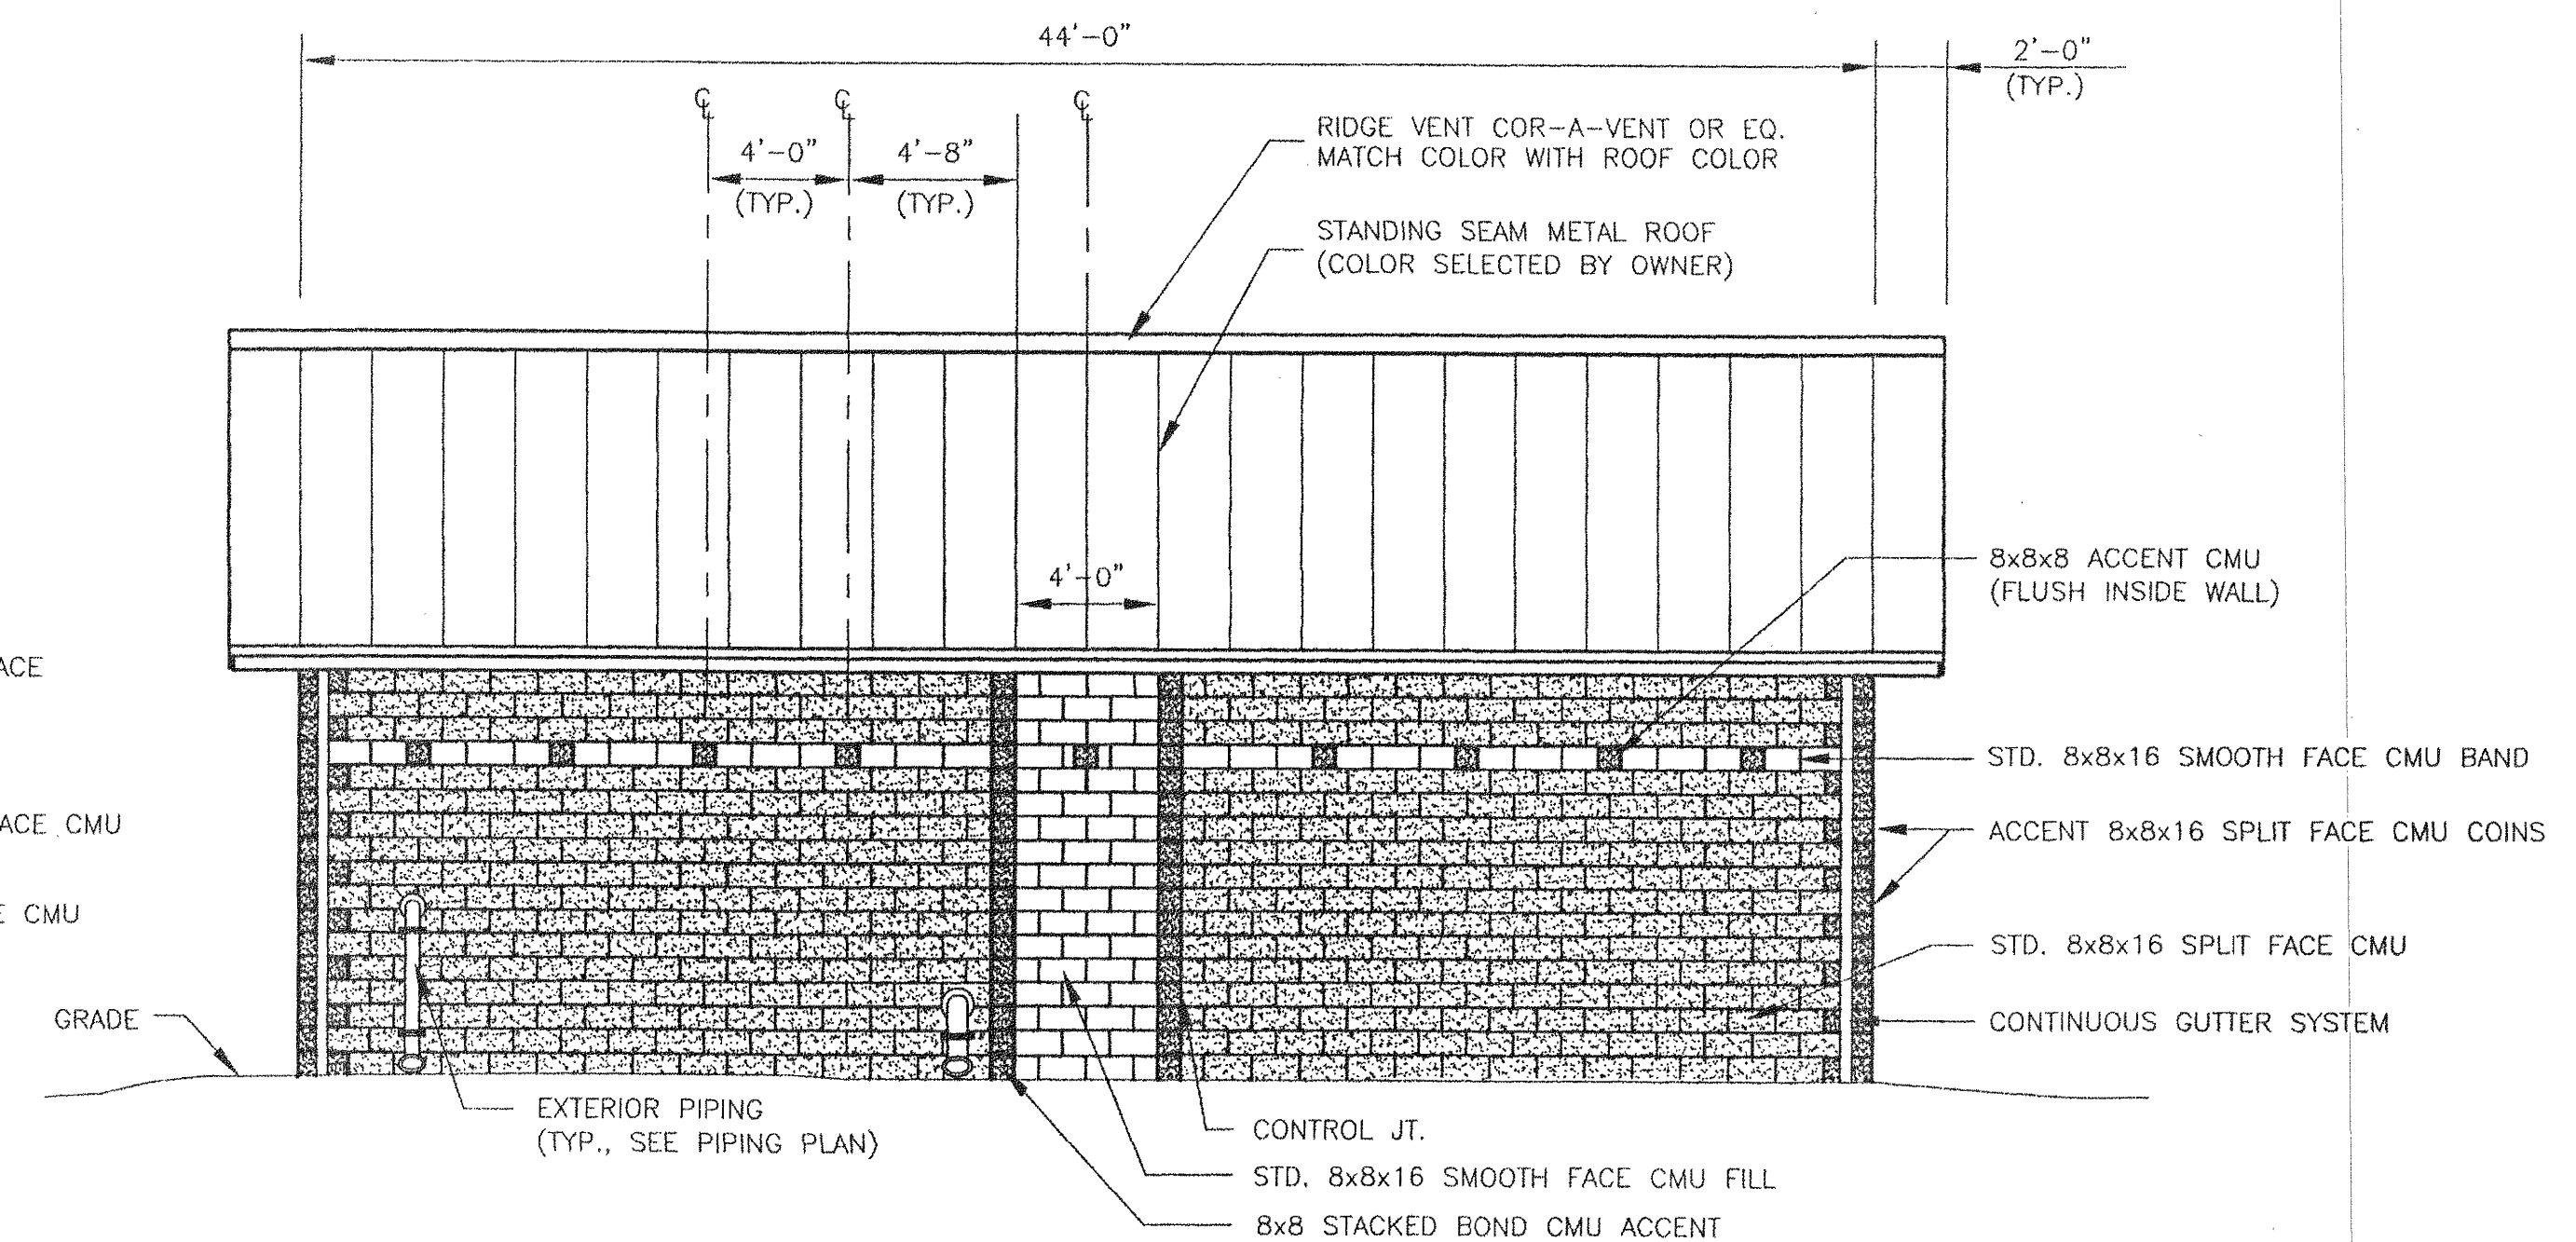

RIGHT SIDE ELEVATION

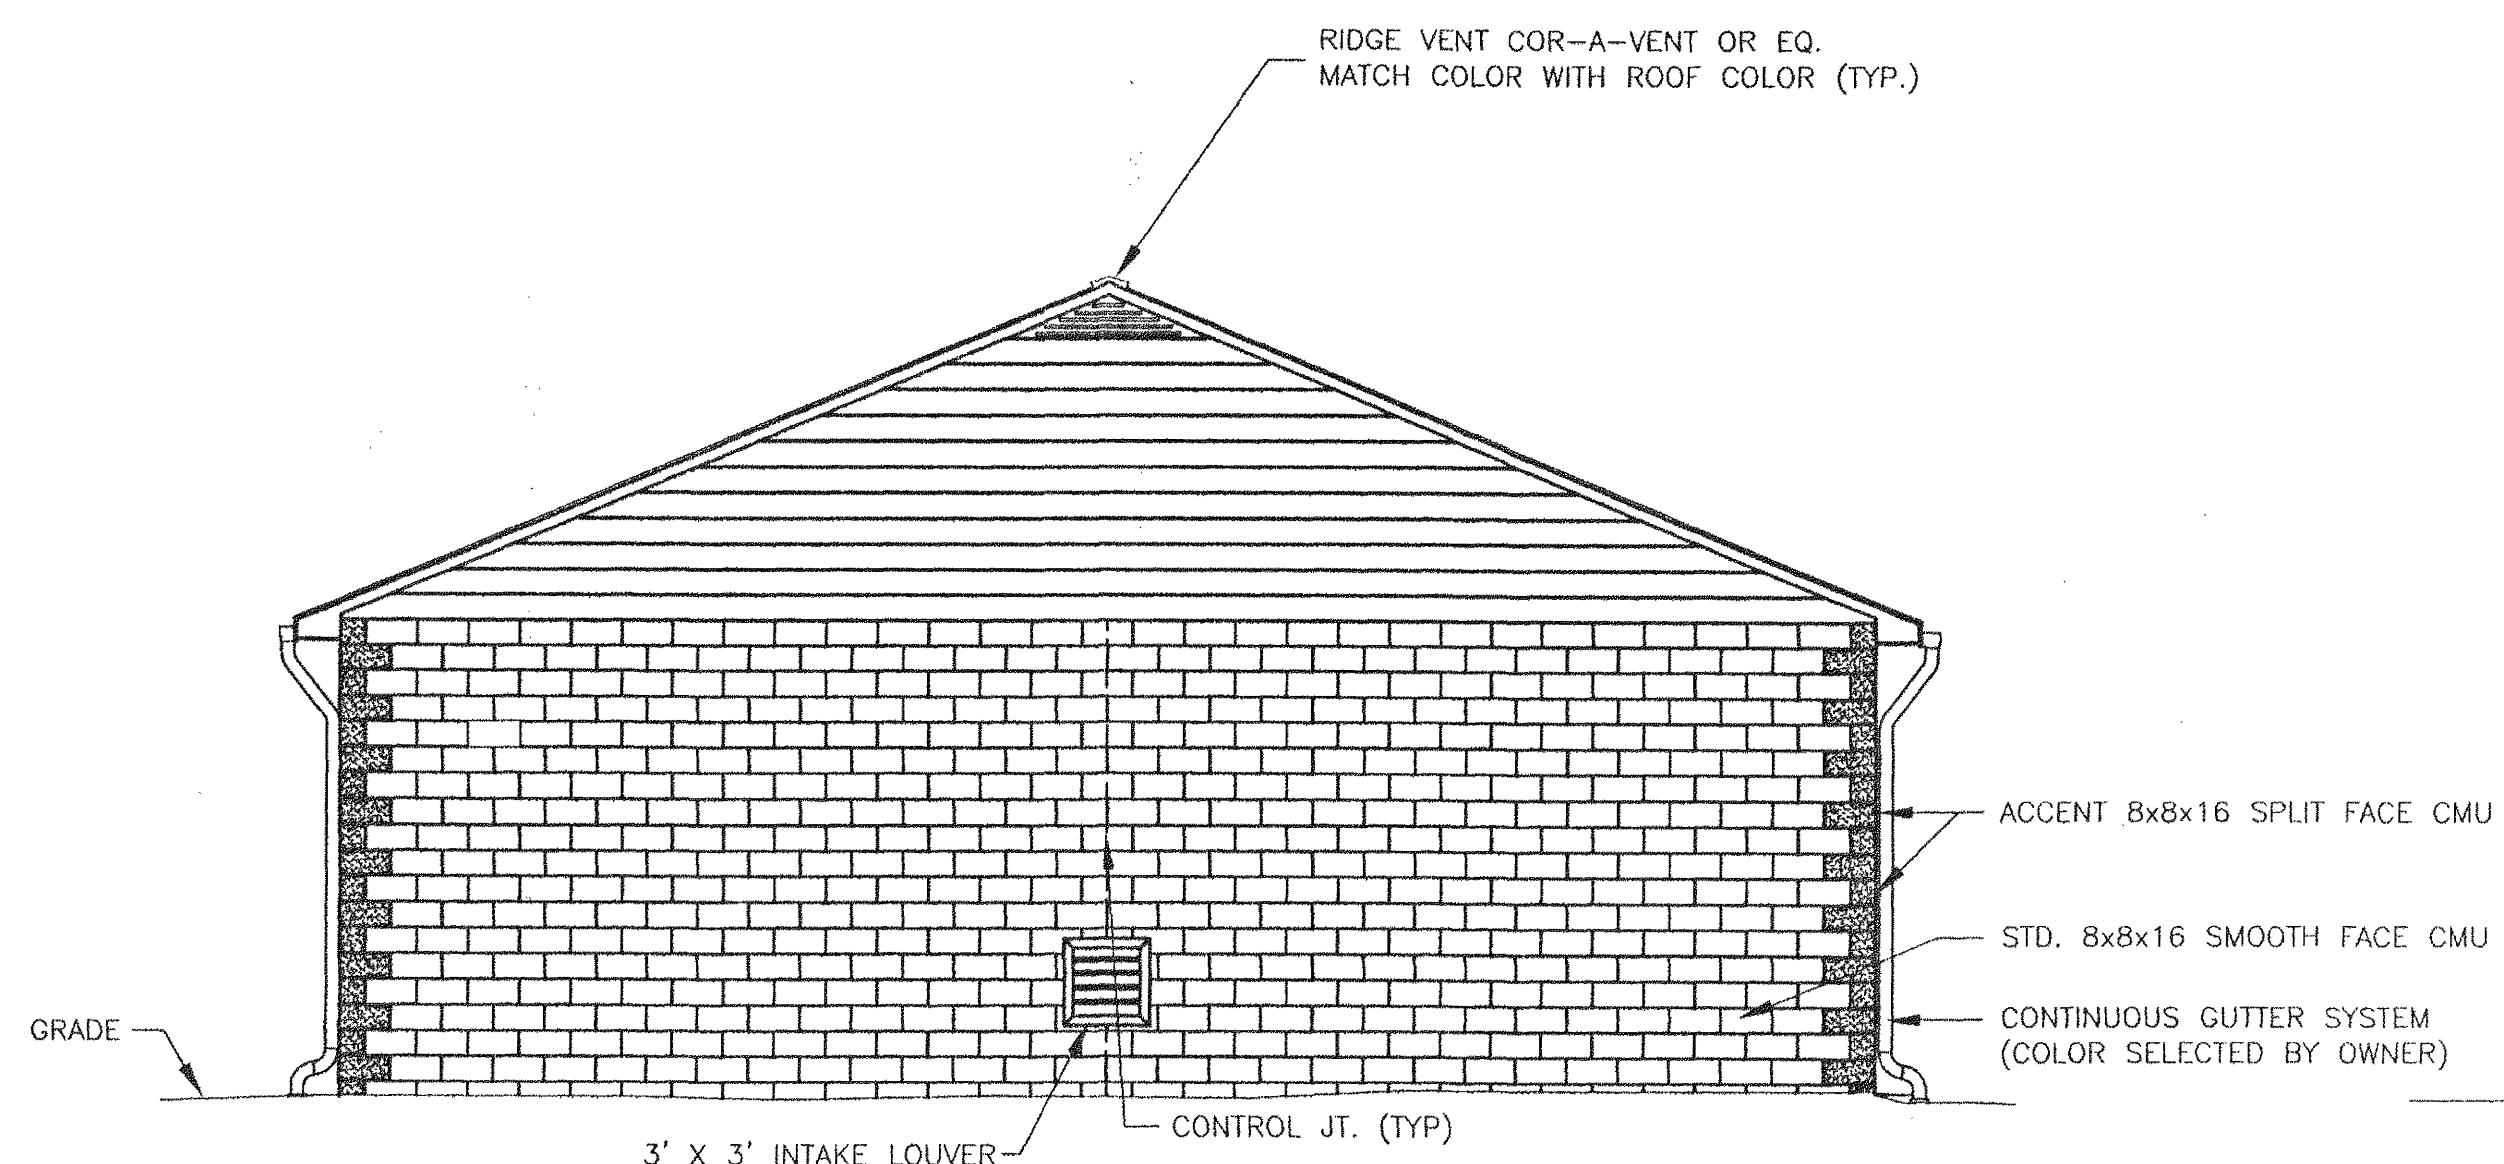

REAR ELEVATION

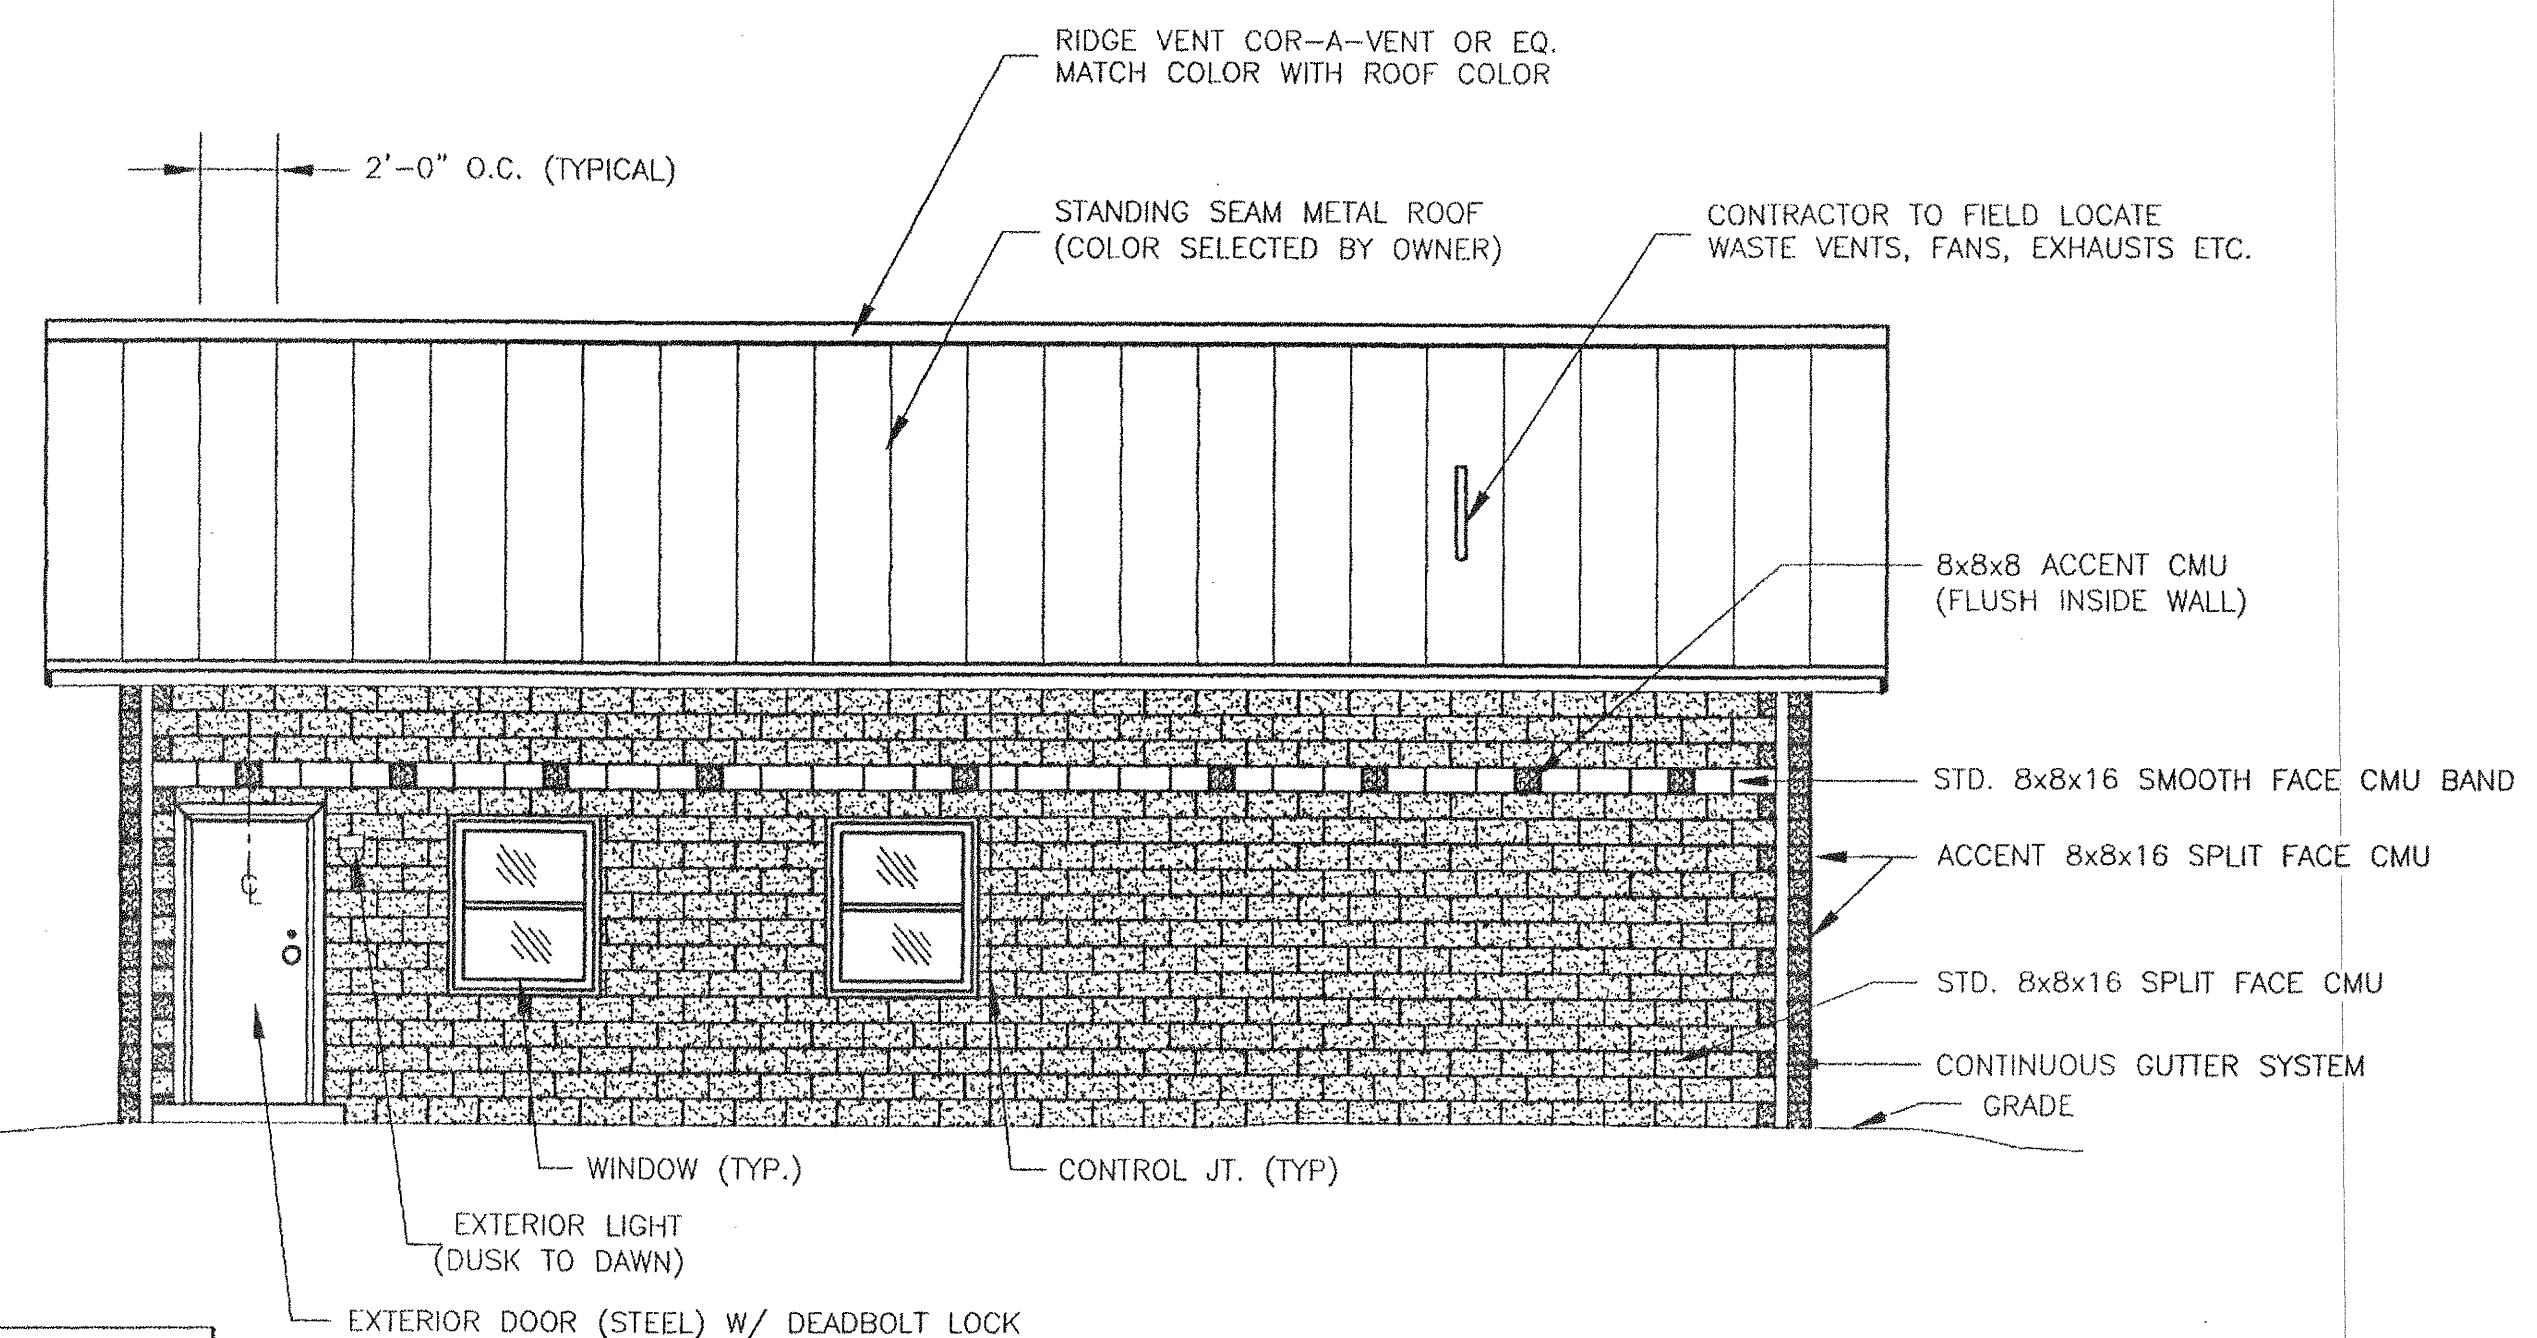


LEFT SIDE ELEVATION

- NOTE:
1. ALL CMU COLORS TO BE SELECTED BY THE OWNER PRIOR TO CONSTRUCTION.
 2. ALL CMU SHALL BE SEALED WITH TWO COATS SEALANT.
 3. ALL GUTTER AND TRIM COLOR TO MATCH VINYL SIDING (TO BE SELECTED BY OWNER).


5' 2.5' 0 5' 10' 15'

SCALE: 1" = 5'-0"

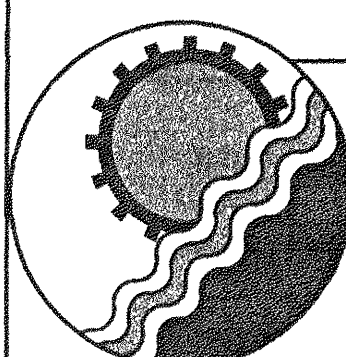

ENGINEERING CONCEPTS, INC.

20 S. ROANOKE ST., PO BOX 619
FINCASTLE, VIRGINIA 24090
540.473.1253 FAX: 540.473.1254

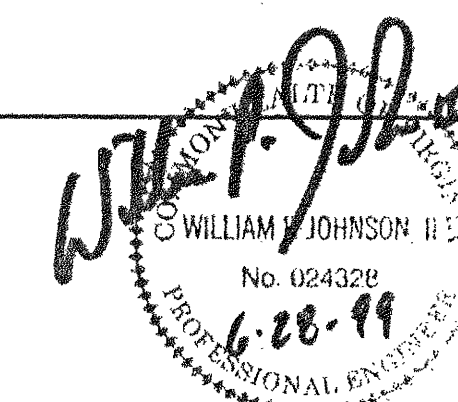

Drawn DJP, JMS	GREENFIELD CHLORINATION FACILITY BUILDING ELEVATIONS	1" = 5'
Designed PSN, DJP		JUNE 1999
Checked JST		PROJECT: 97075
Approved WPJ		13 of 19