
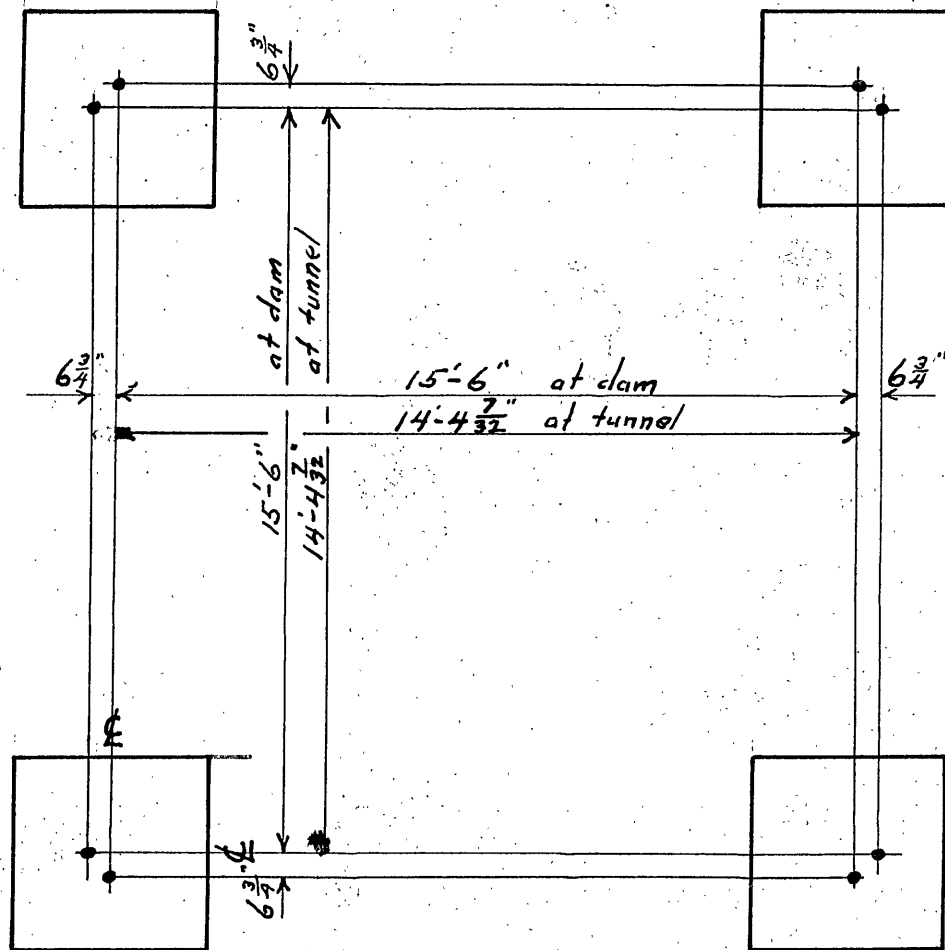


Detail of Tower Post Base

FOUNDATION PLAN
FOR
INTAKE TOWERS
AT
BEAVER DAM AND TUNNEL

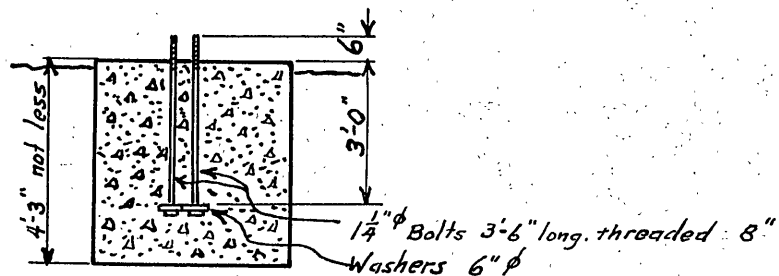

ROANOKE WATER WORKS CO.
ROANOKE, VIRGINIA,

SCALE 1/4"=1'-0"

DATE 8-5-25

DRAWN BY RHR

ISSUED

THICK BY RHR

Revised 8-22-25 RHR.

8/8/25 OK for use.

8-22-25