



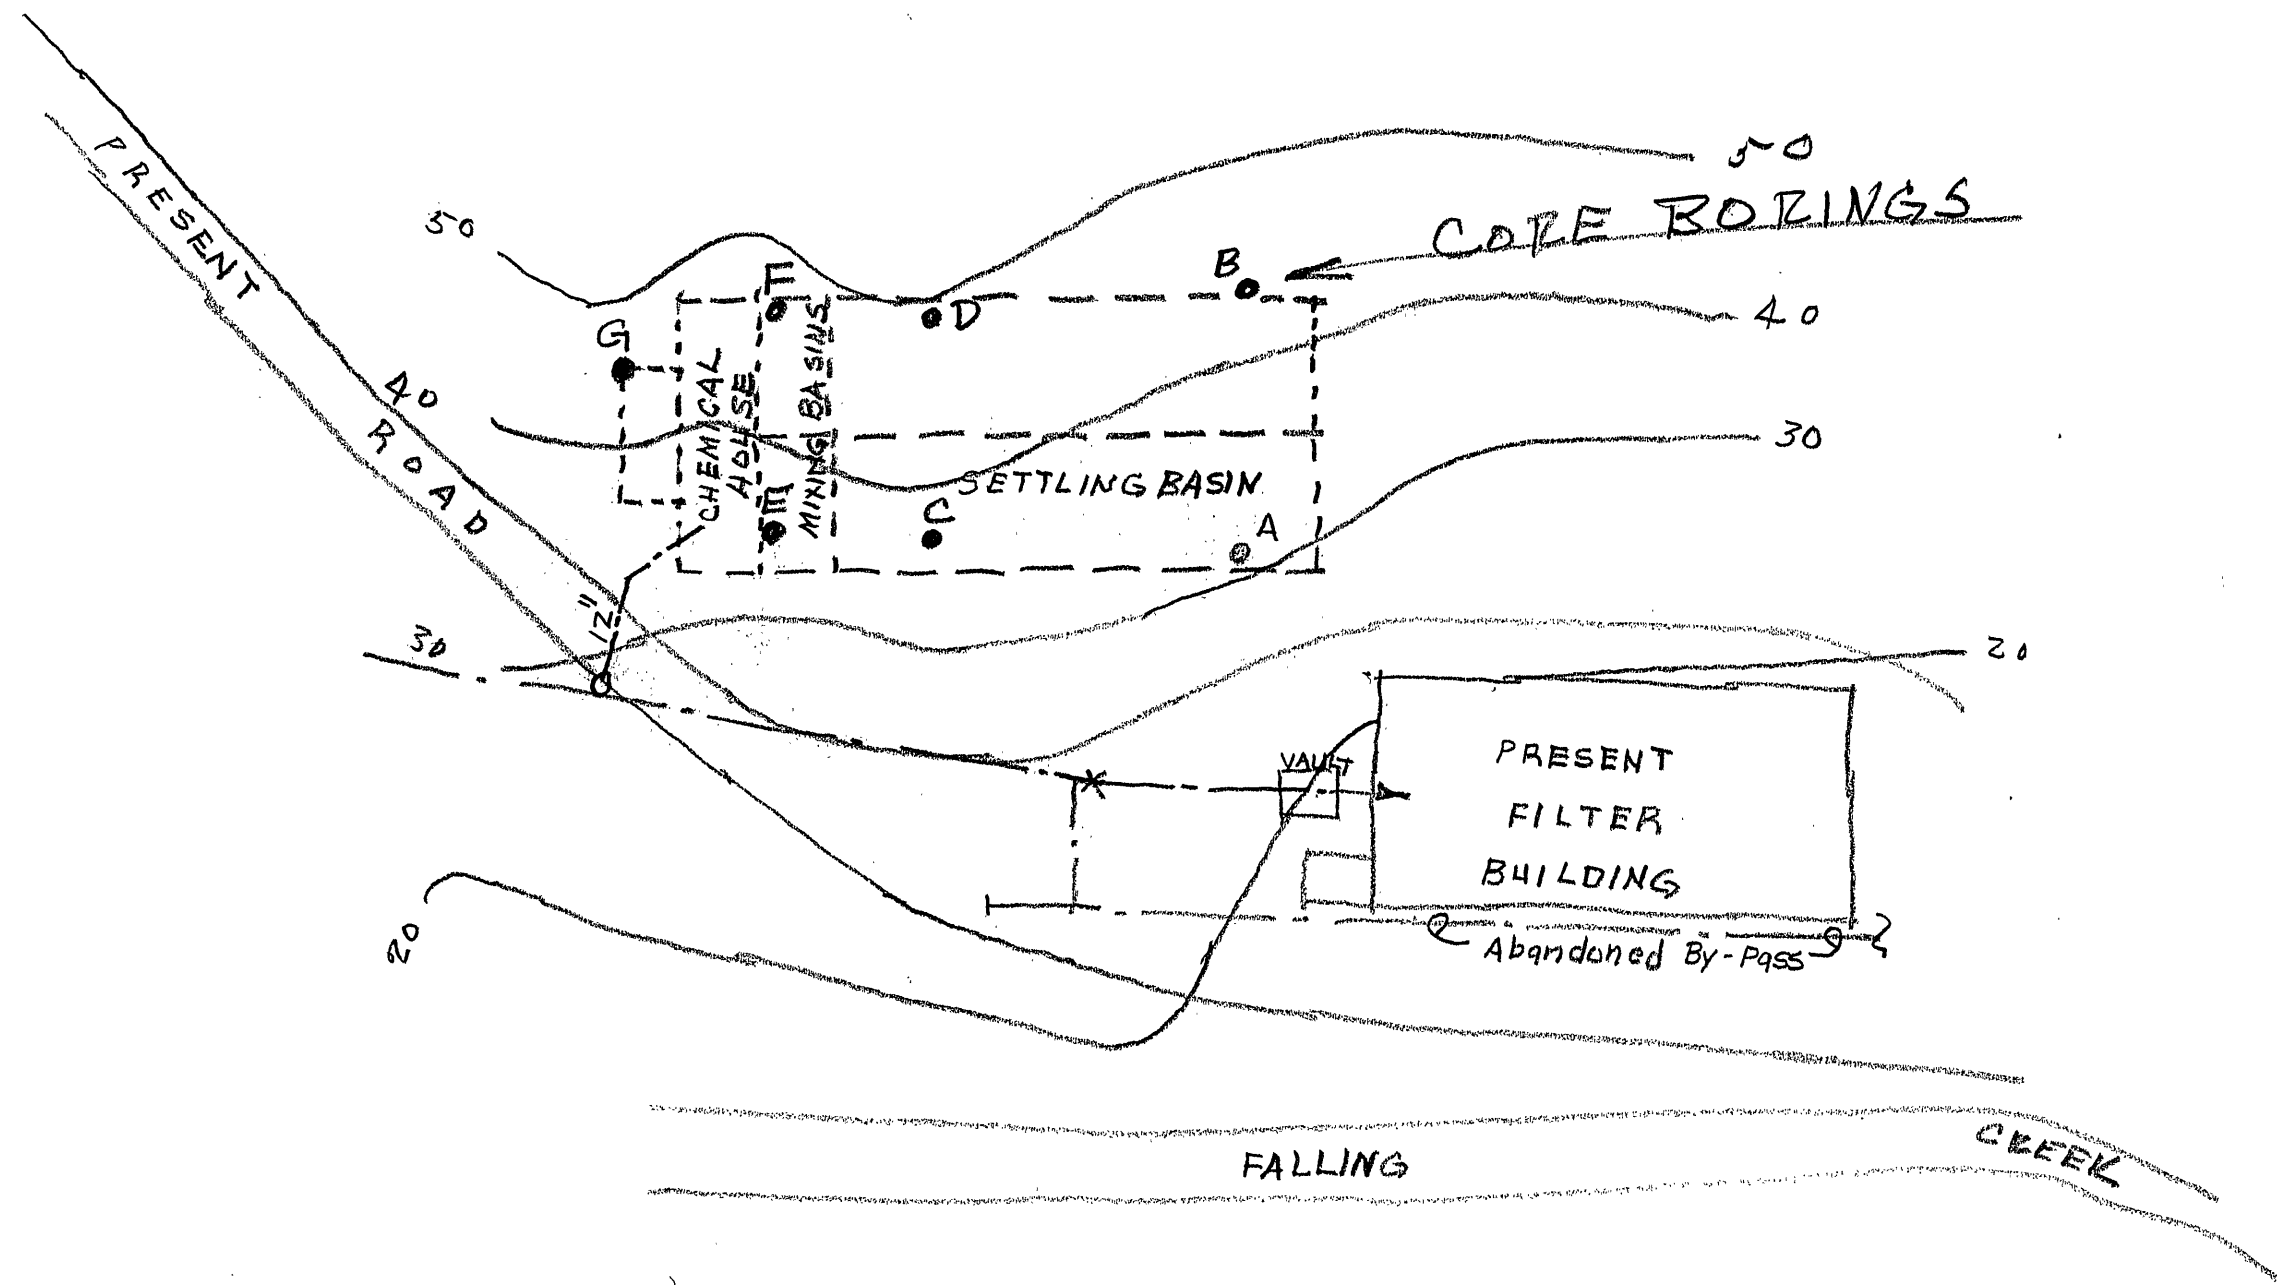

SITE PLAN
SCALE: 1" = 30'

FALLING CREEK
1967

FALLING CREEK
1967

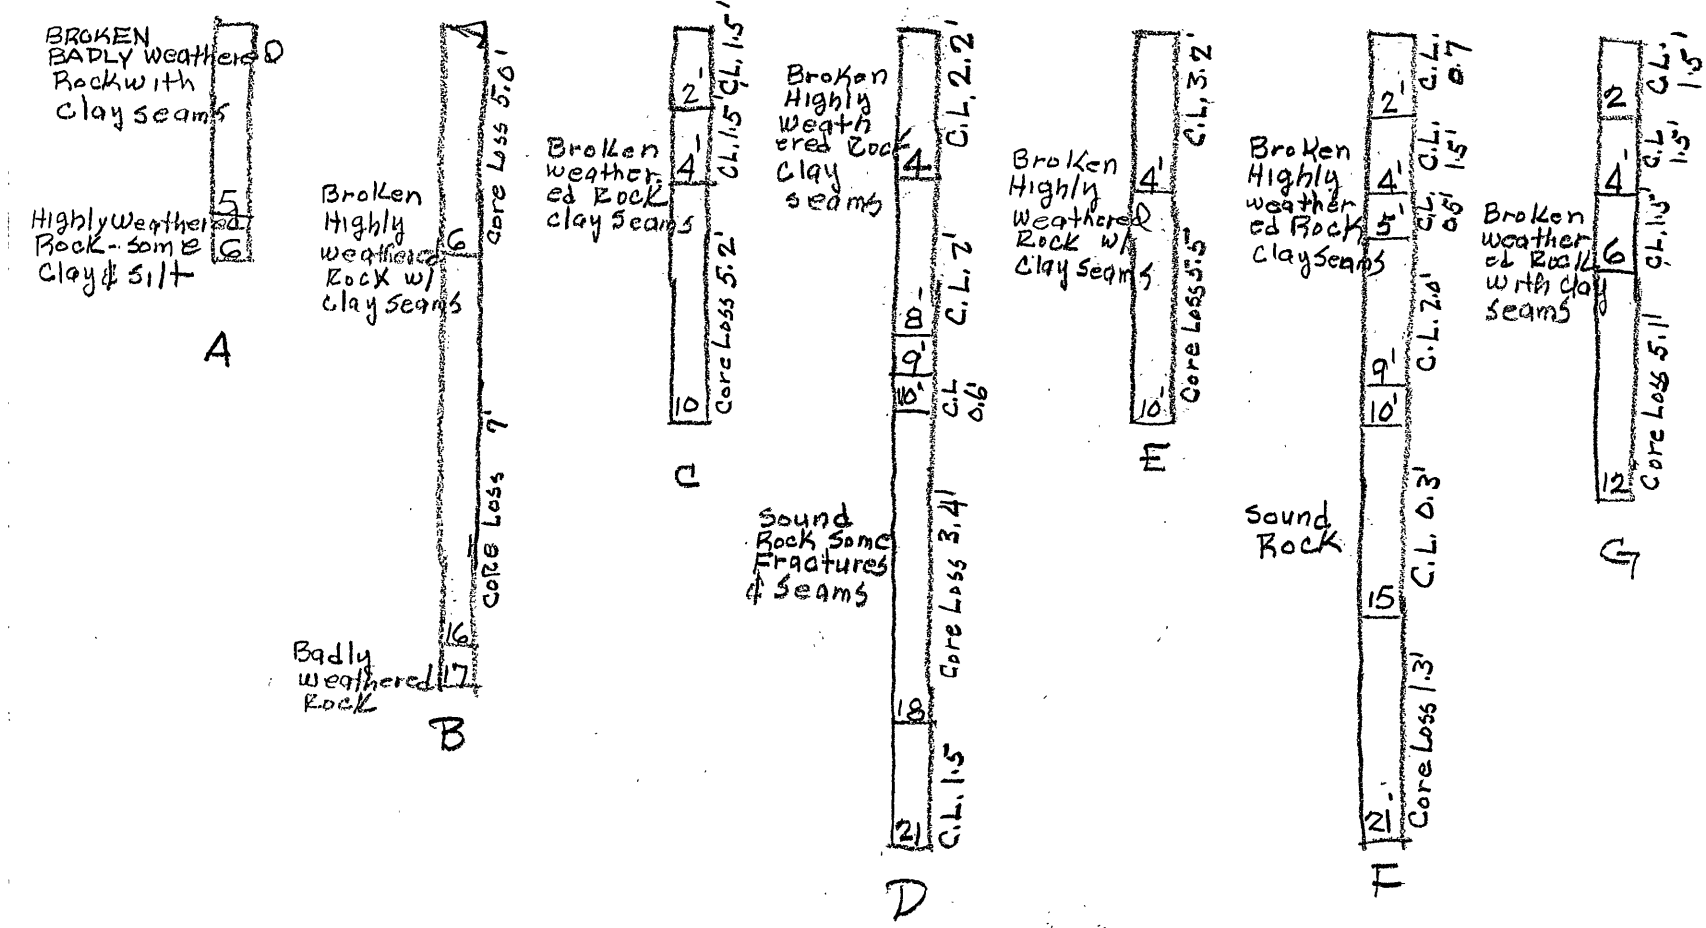

TEST HOLE LOGS