



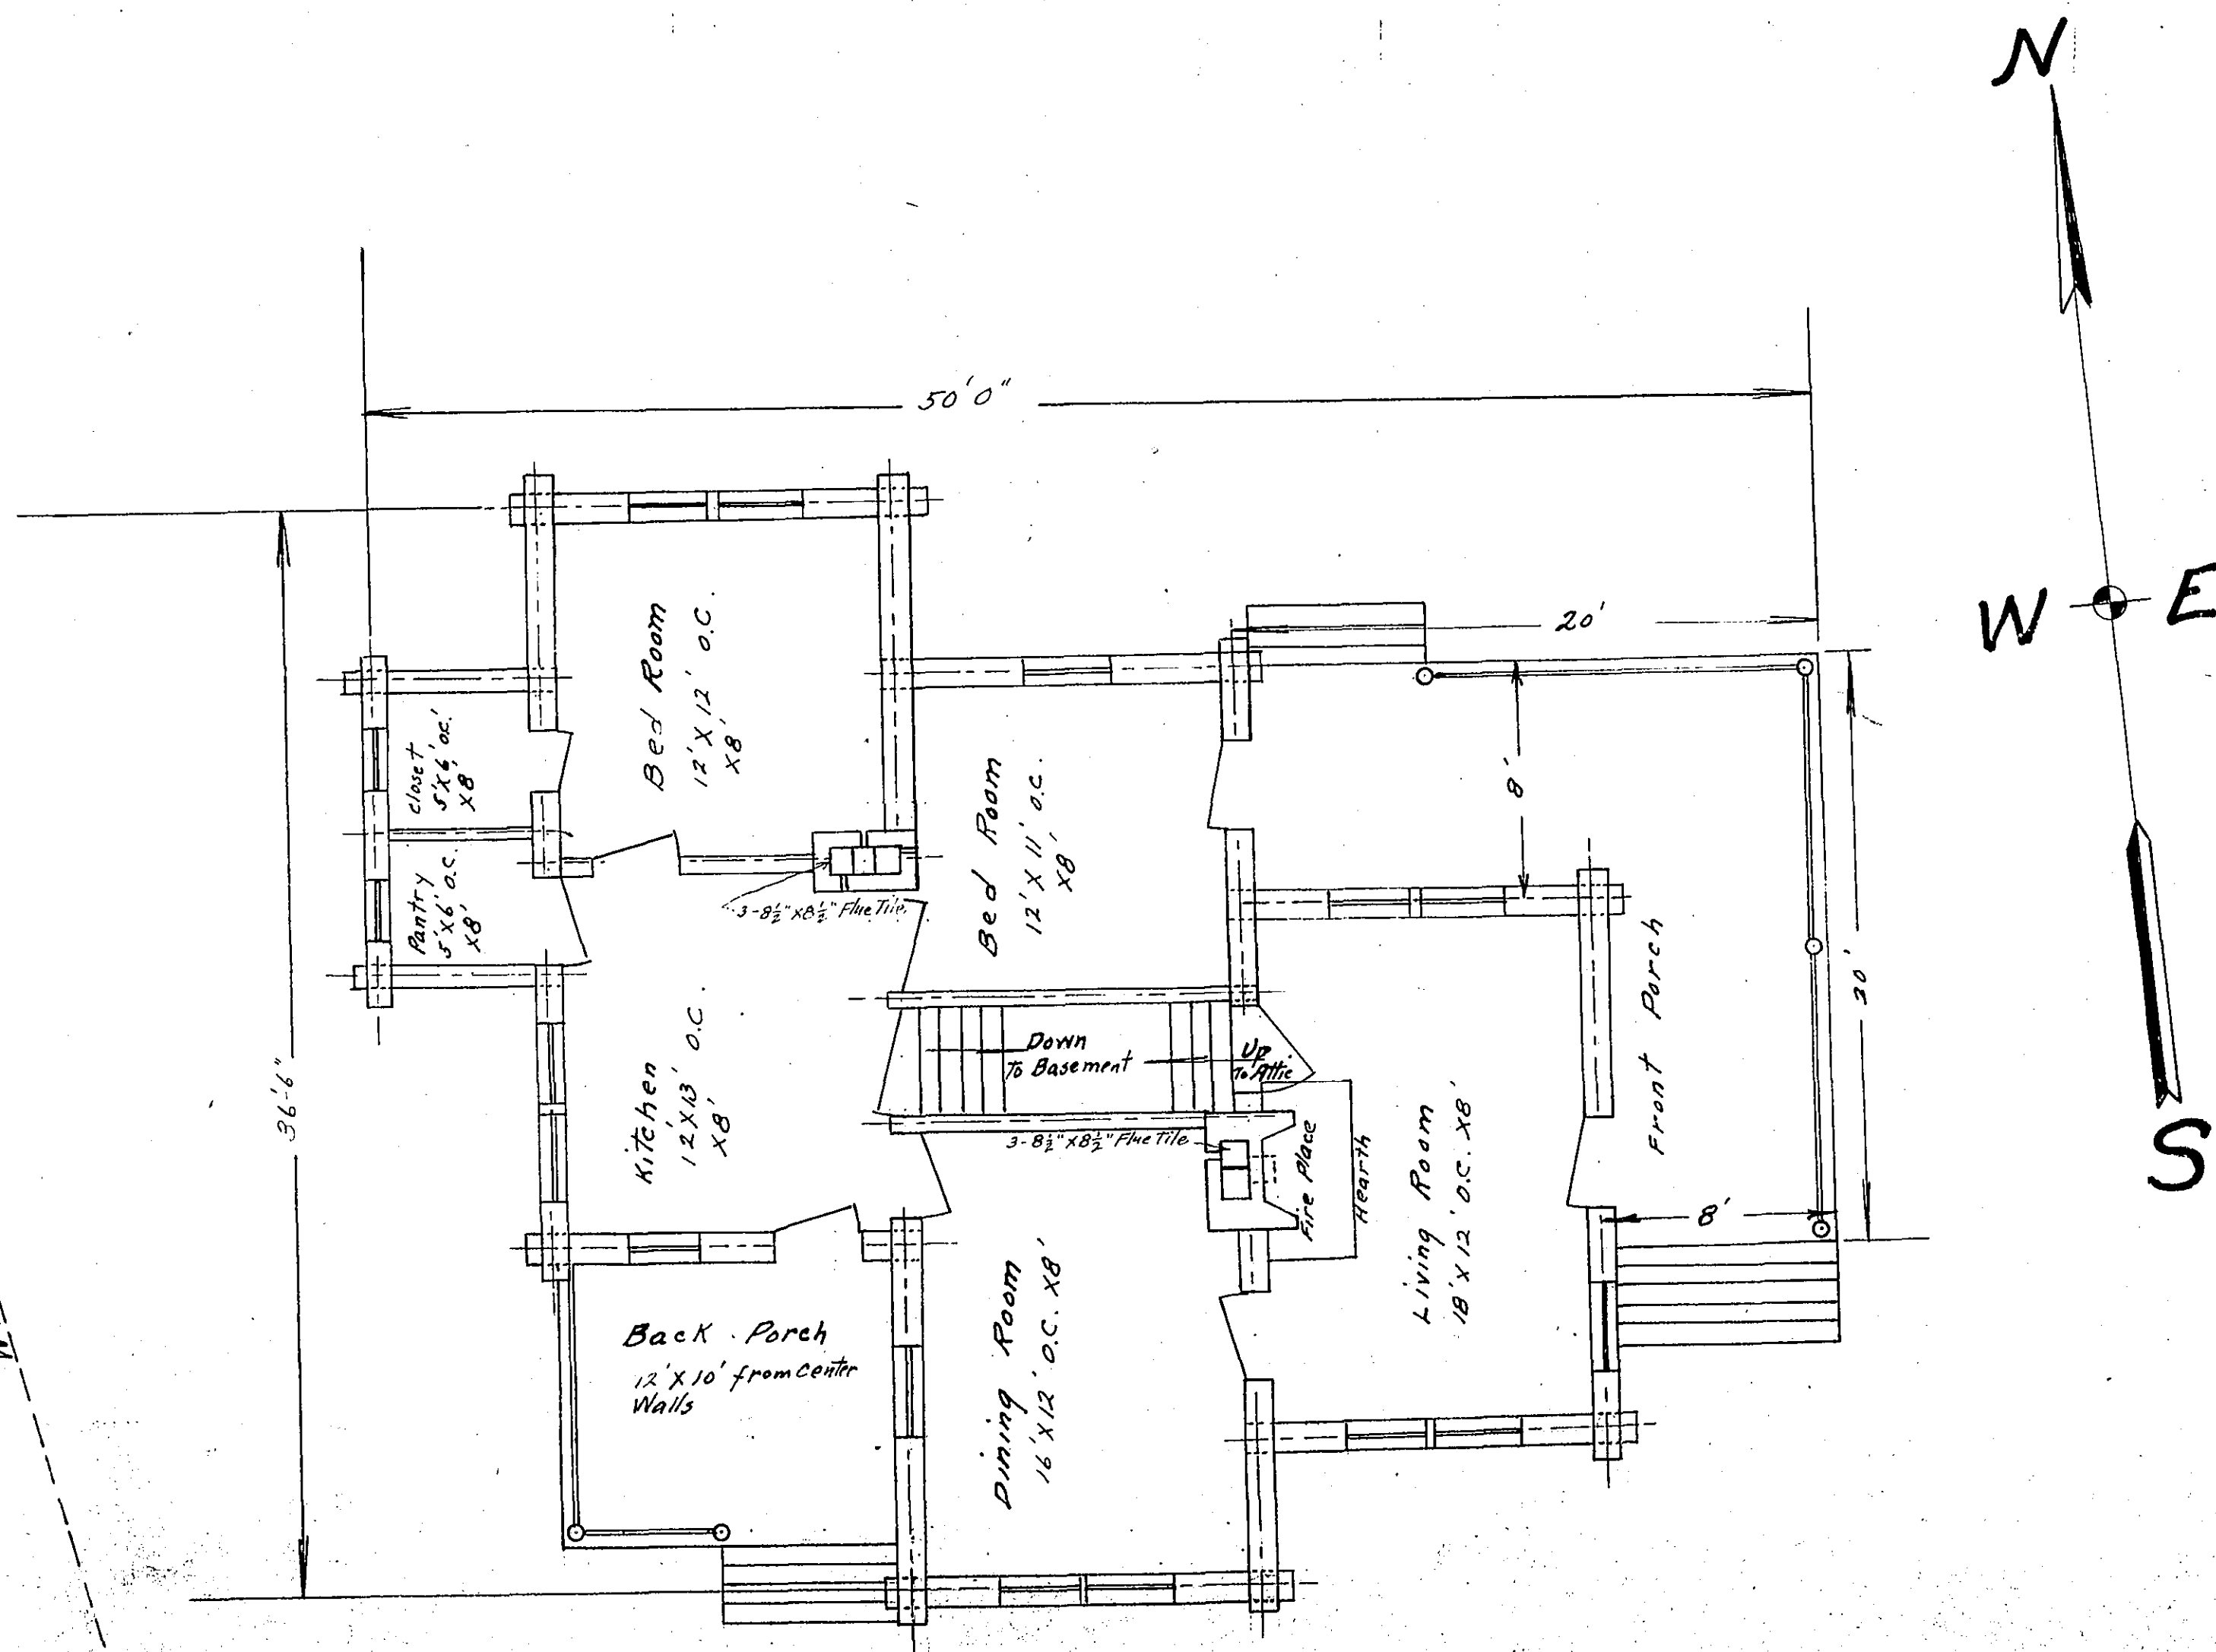

FLOOR PLAN

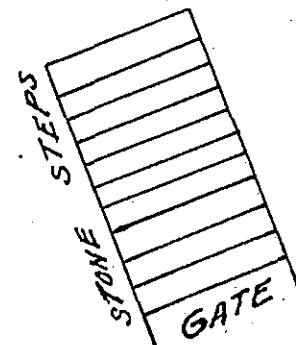

ROAD
STONE

PROPOSED HOUSE
TO REPLACE PRESENT R.W. WHEELER HOUSE,
FALLING CREEK RESERVOIR.

SKETCH NO. 2 of 4 SKETCHES
R.F.E. 1215 REVISION NO. 1
WDAHOM WATER WORKS CO.
CANON, VIRGINIA
SCALE 1" = 5' DATE 11/7/29
DRAWN BY HM
CHECKED BY