


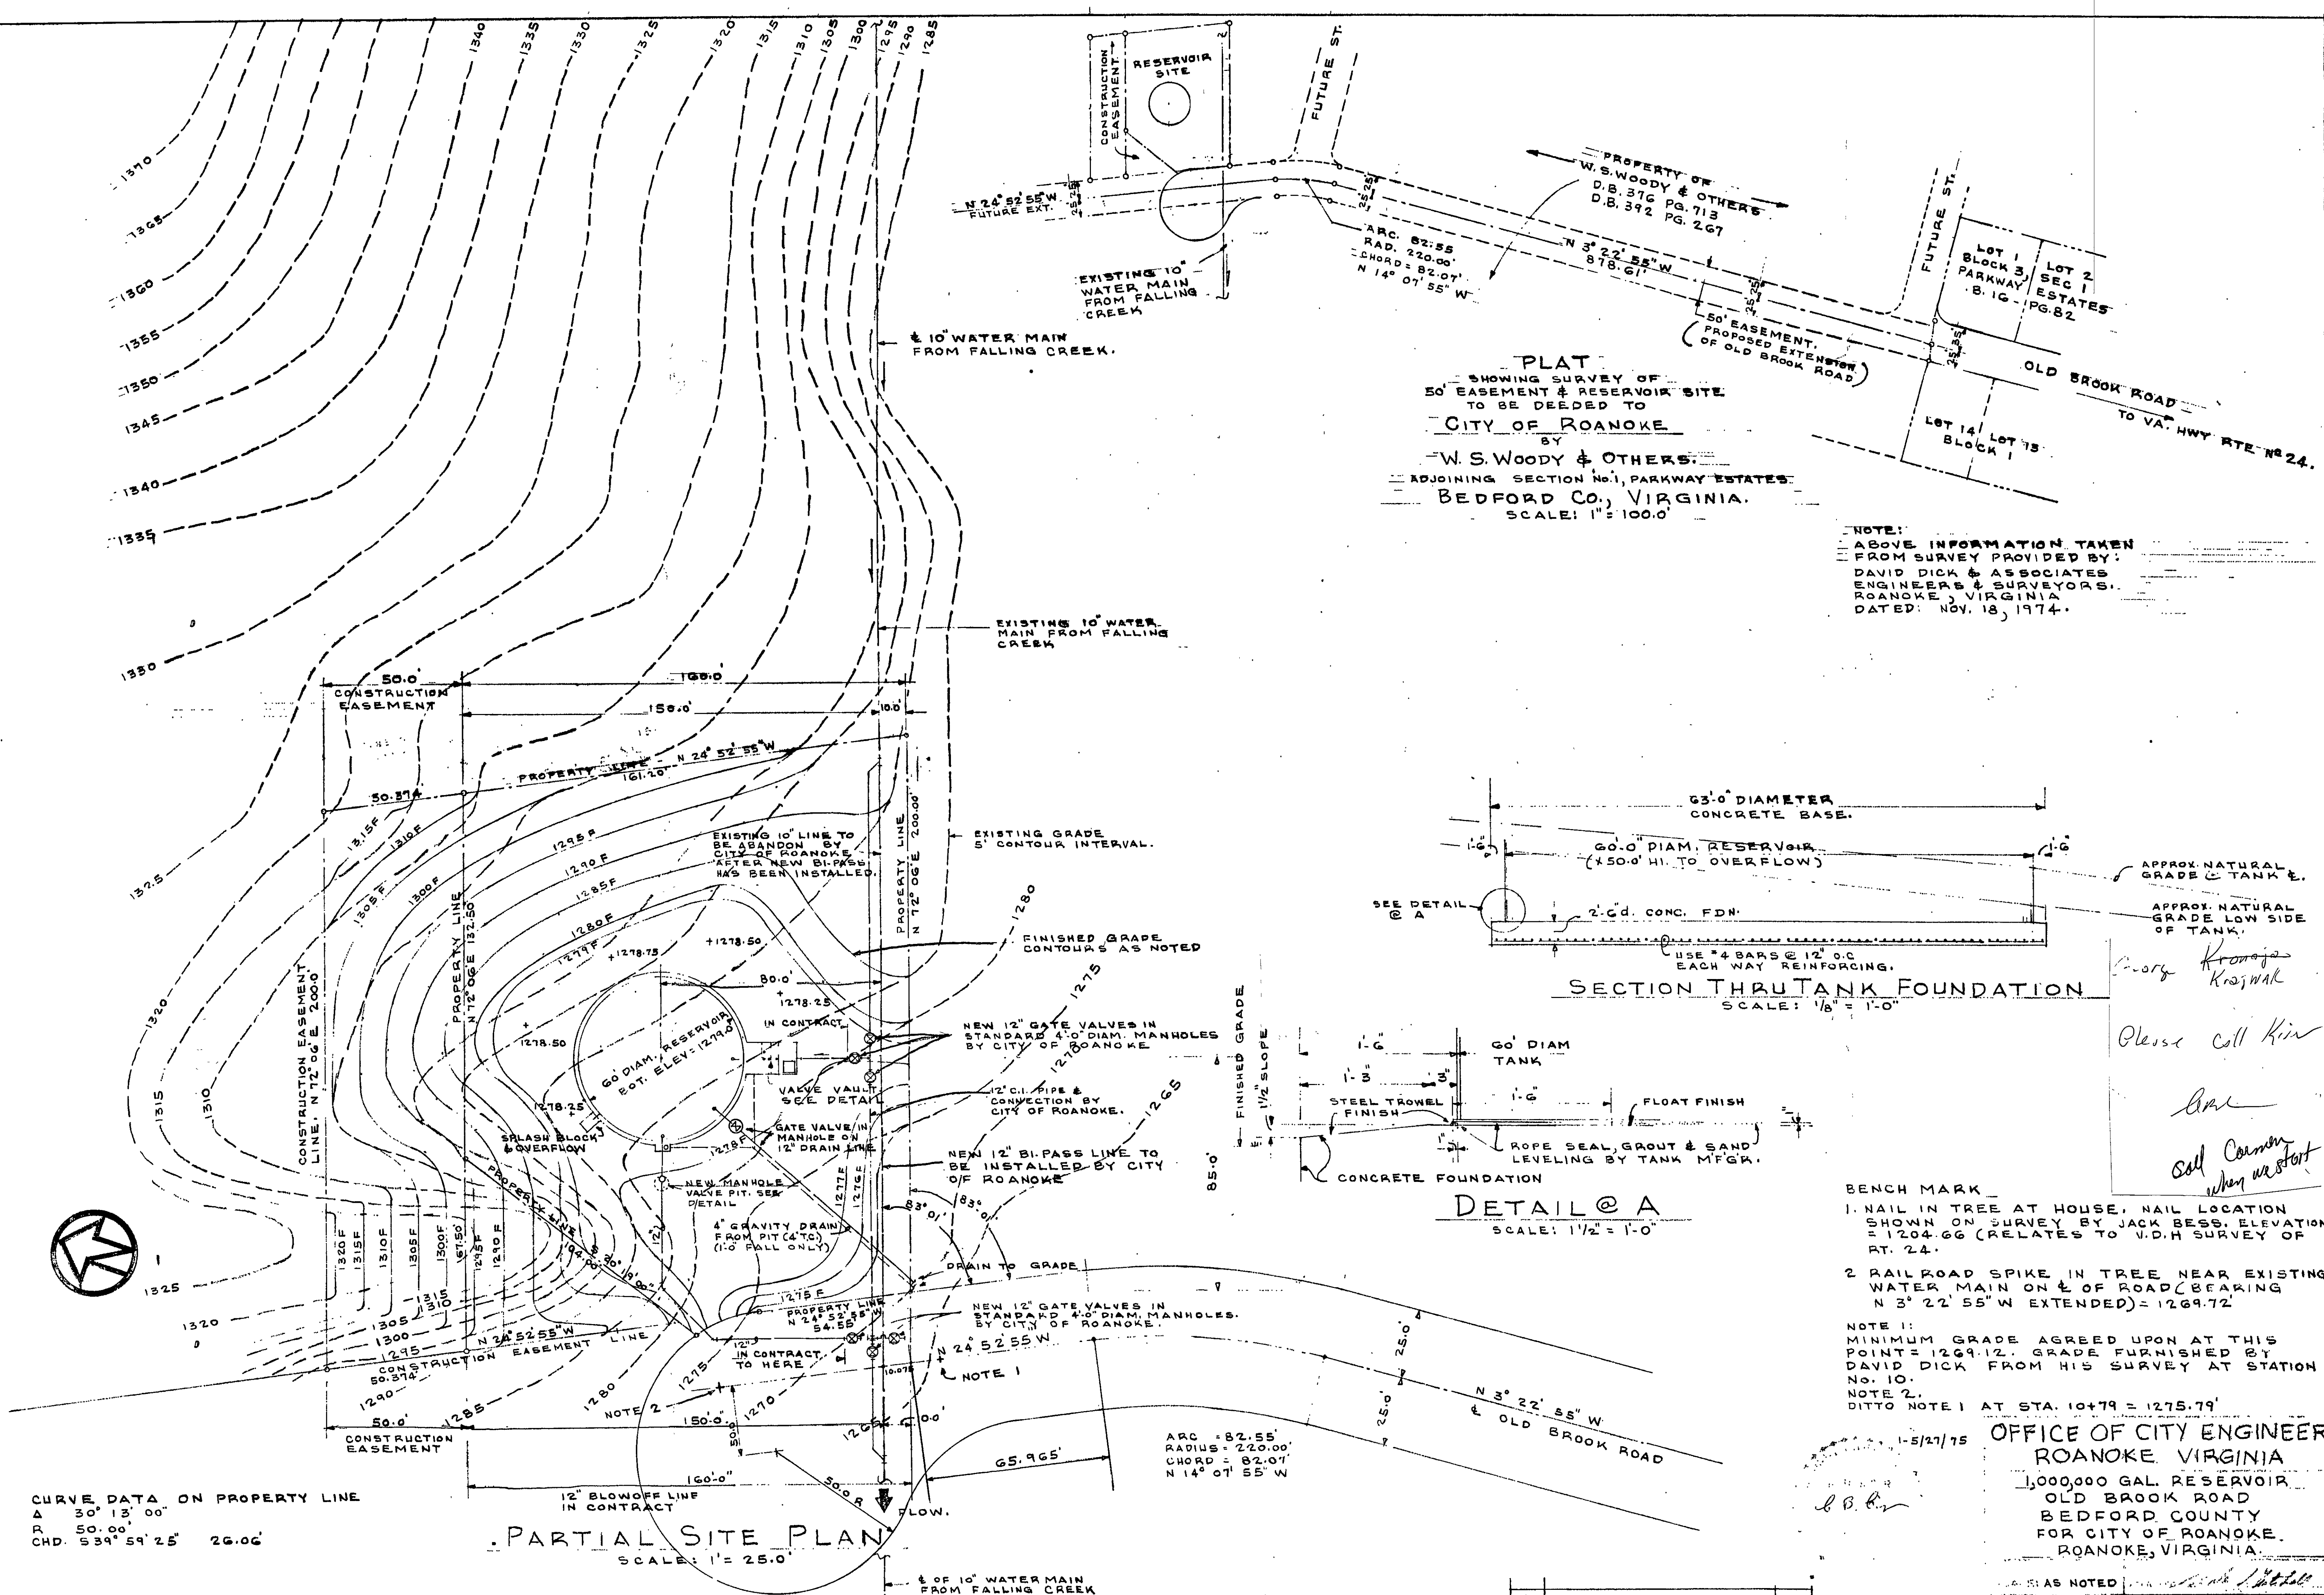

CURVE DATA ON PROPERTY LINE
 A 30' 13' 00"
 R 50.00'
 CHD. 539' 59' 25" 26.06'

PARTIAL SITE PLAN
 SCALE: 1" = 25.0'

PLAT
 SHOWING SURVEY OF
 50' EASEMENT & RESERVOIR SITE
 TO BE DEEDED TO
 CITY OF ROANOKE
 BY
 W.S. WOODY & OTHERS
 ADJOINING SECTION No. 1, PARKWAY ESTATES
 BEDFORD CO., VIRGINIA
 SCALE: 1" = 100.0'

NOTE:
 ABOVE INFORMATION TAKEN
 FROM SURVEY PROVIDED BY:
 DAVID DICK & ASSOCIATES
 ENGINEERS & SURVEYORS
 ROANOKE, VIRGINIA
 DATED: NOV. 18, 1974.

SECTION THROUGH TANK FOUNDATION
 SCALE: 1 1/2" = 1'-0"

63' DIAMETER CONCRETE BASE
 60' DIAM. RESERVOIR
 (150' 0" HI. TO OVERFLOW)
 APPROX. NATURAL GRADE & TANK E.
 APPROX. NATURAL GRADE LOW SIDE OF TANK
 2' CD. CONC. FDN.
 USE #4 BARS @ 12" O.C. EACH WAY REINFORCING.

DETAIL @ A
 SCALE: 1 1/2" = 1'-0"

60' DIAM. TANK
 STEEL TROWEL FINISH
 FLOAT FINISH
 ROPE SEAL, GROUT & SAND LEVELING BY TANK MFGK.
 CONCRETE FOUNDATION

BENCH MARK
 1. NAIL IN TREE AT HOUSE. NAIL LOCATION SHOWN ON SURVEY BY JACK BESS. ELEVATION = 1204.66 (RELATES TO V.D.H. SURVEY OF RT. 24).
 2. RAILROAD SPIKE IN TREE NEAR EXISTING WATER MAIN ON E OF ROAD (BEARING N 3° 22' 55" W EXTENDED) = 1269.72

NOTE 1:
 MINIMUM GRADE AGREED UPON AT THIS POINT = 1269.12. GRADE FURNISHED BY DAVID DICK FROM HIS SURVEY AT STATION No. 10.
 NOTE 2:
 DITTO NOTE 1 AT STA. 10+79 = 1275.79'

OFFICE OF CITY ENGINEER
 ROANOKE, VIRGINIA
 1,000,000 GAL. RESERVOIR
 OLD BROOK ROAD
 BEDFORD COUNTY
 FOR CITY OF ROANOKE,
 ROANOKE, VIRGINIA.

1	ALTERED DRAIN LINE	LBC	PLAN NO 5452	REV 4-23-75	SHEET 1 OF 2
REV	DESCRIPTION	BY			

SET NO. —