

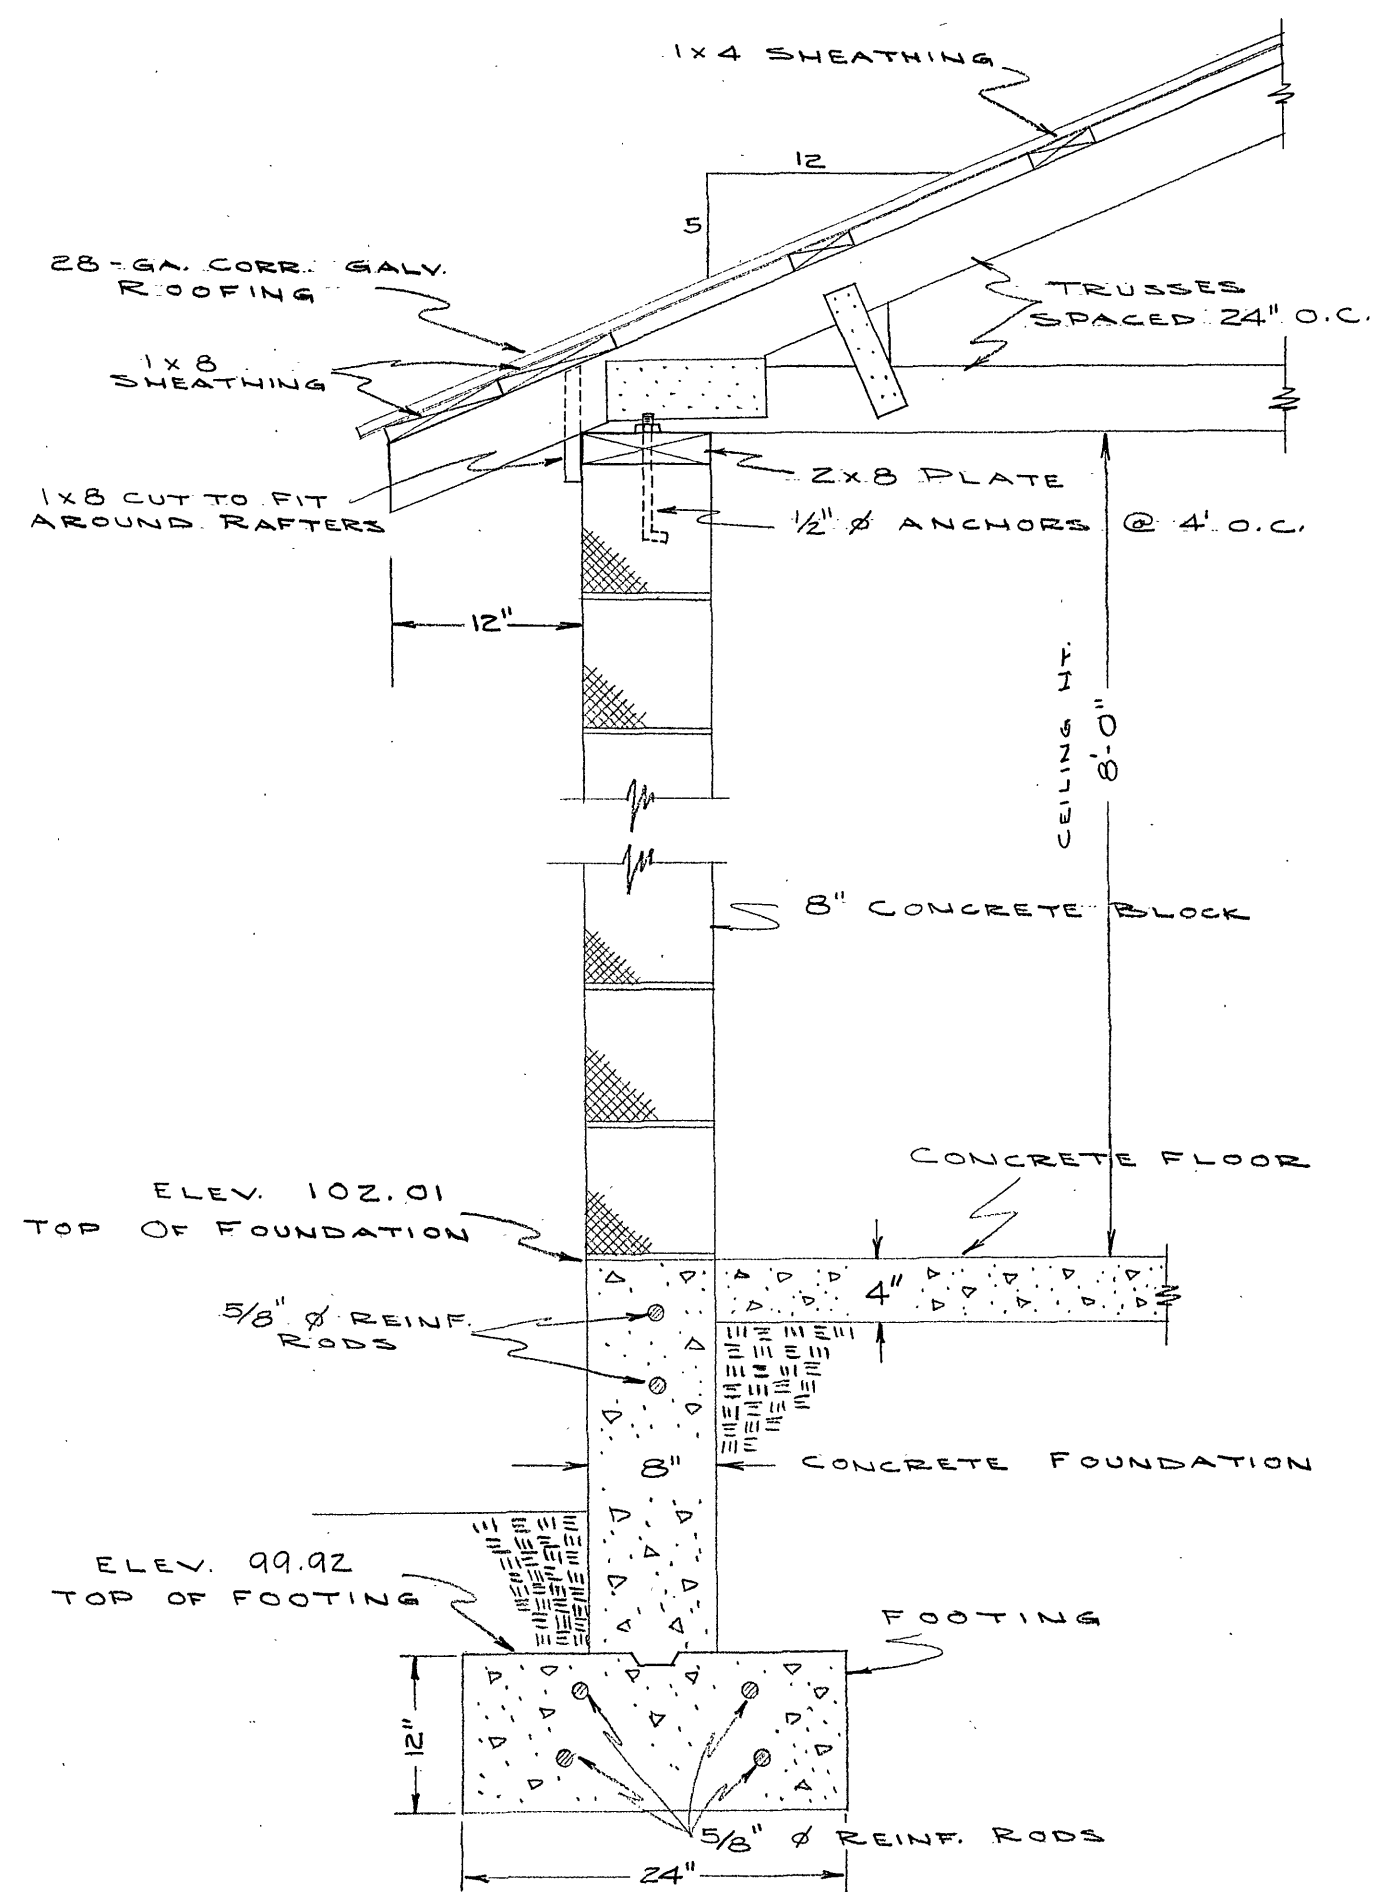


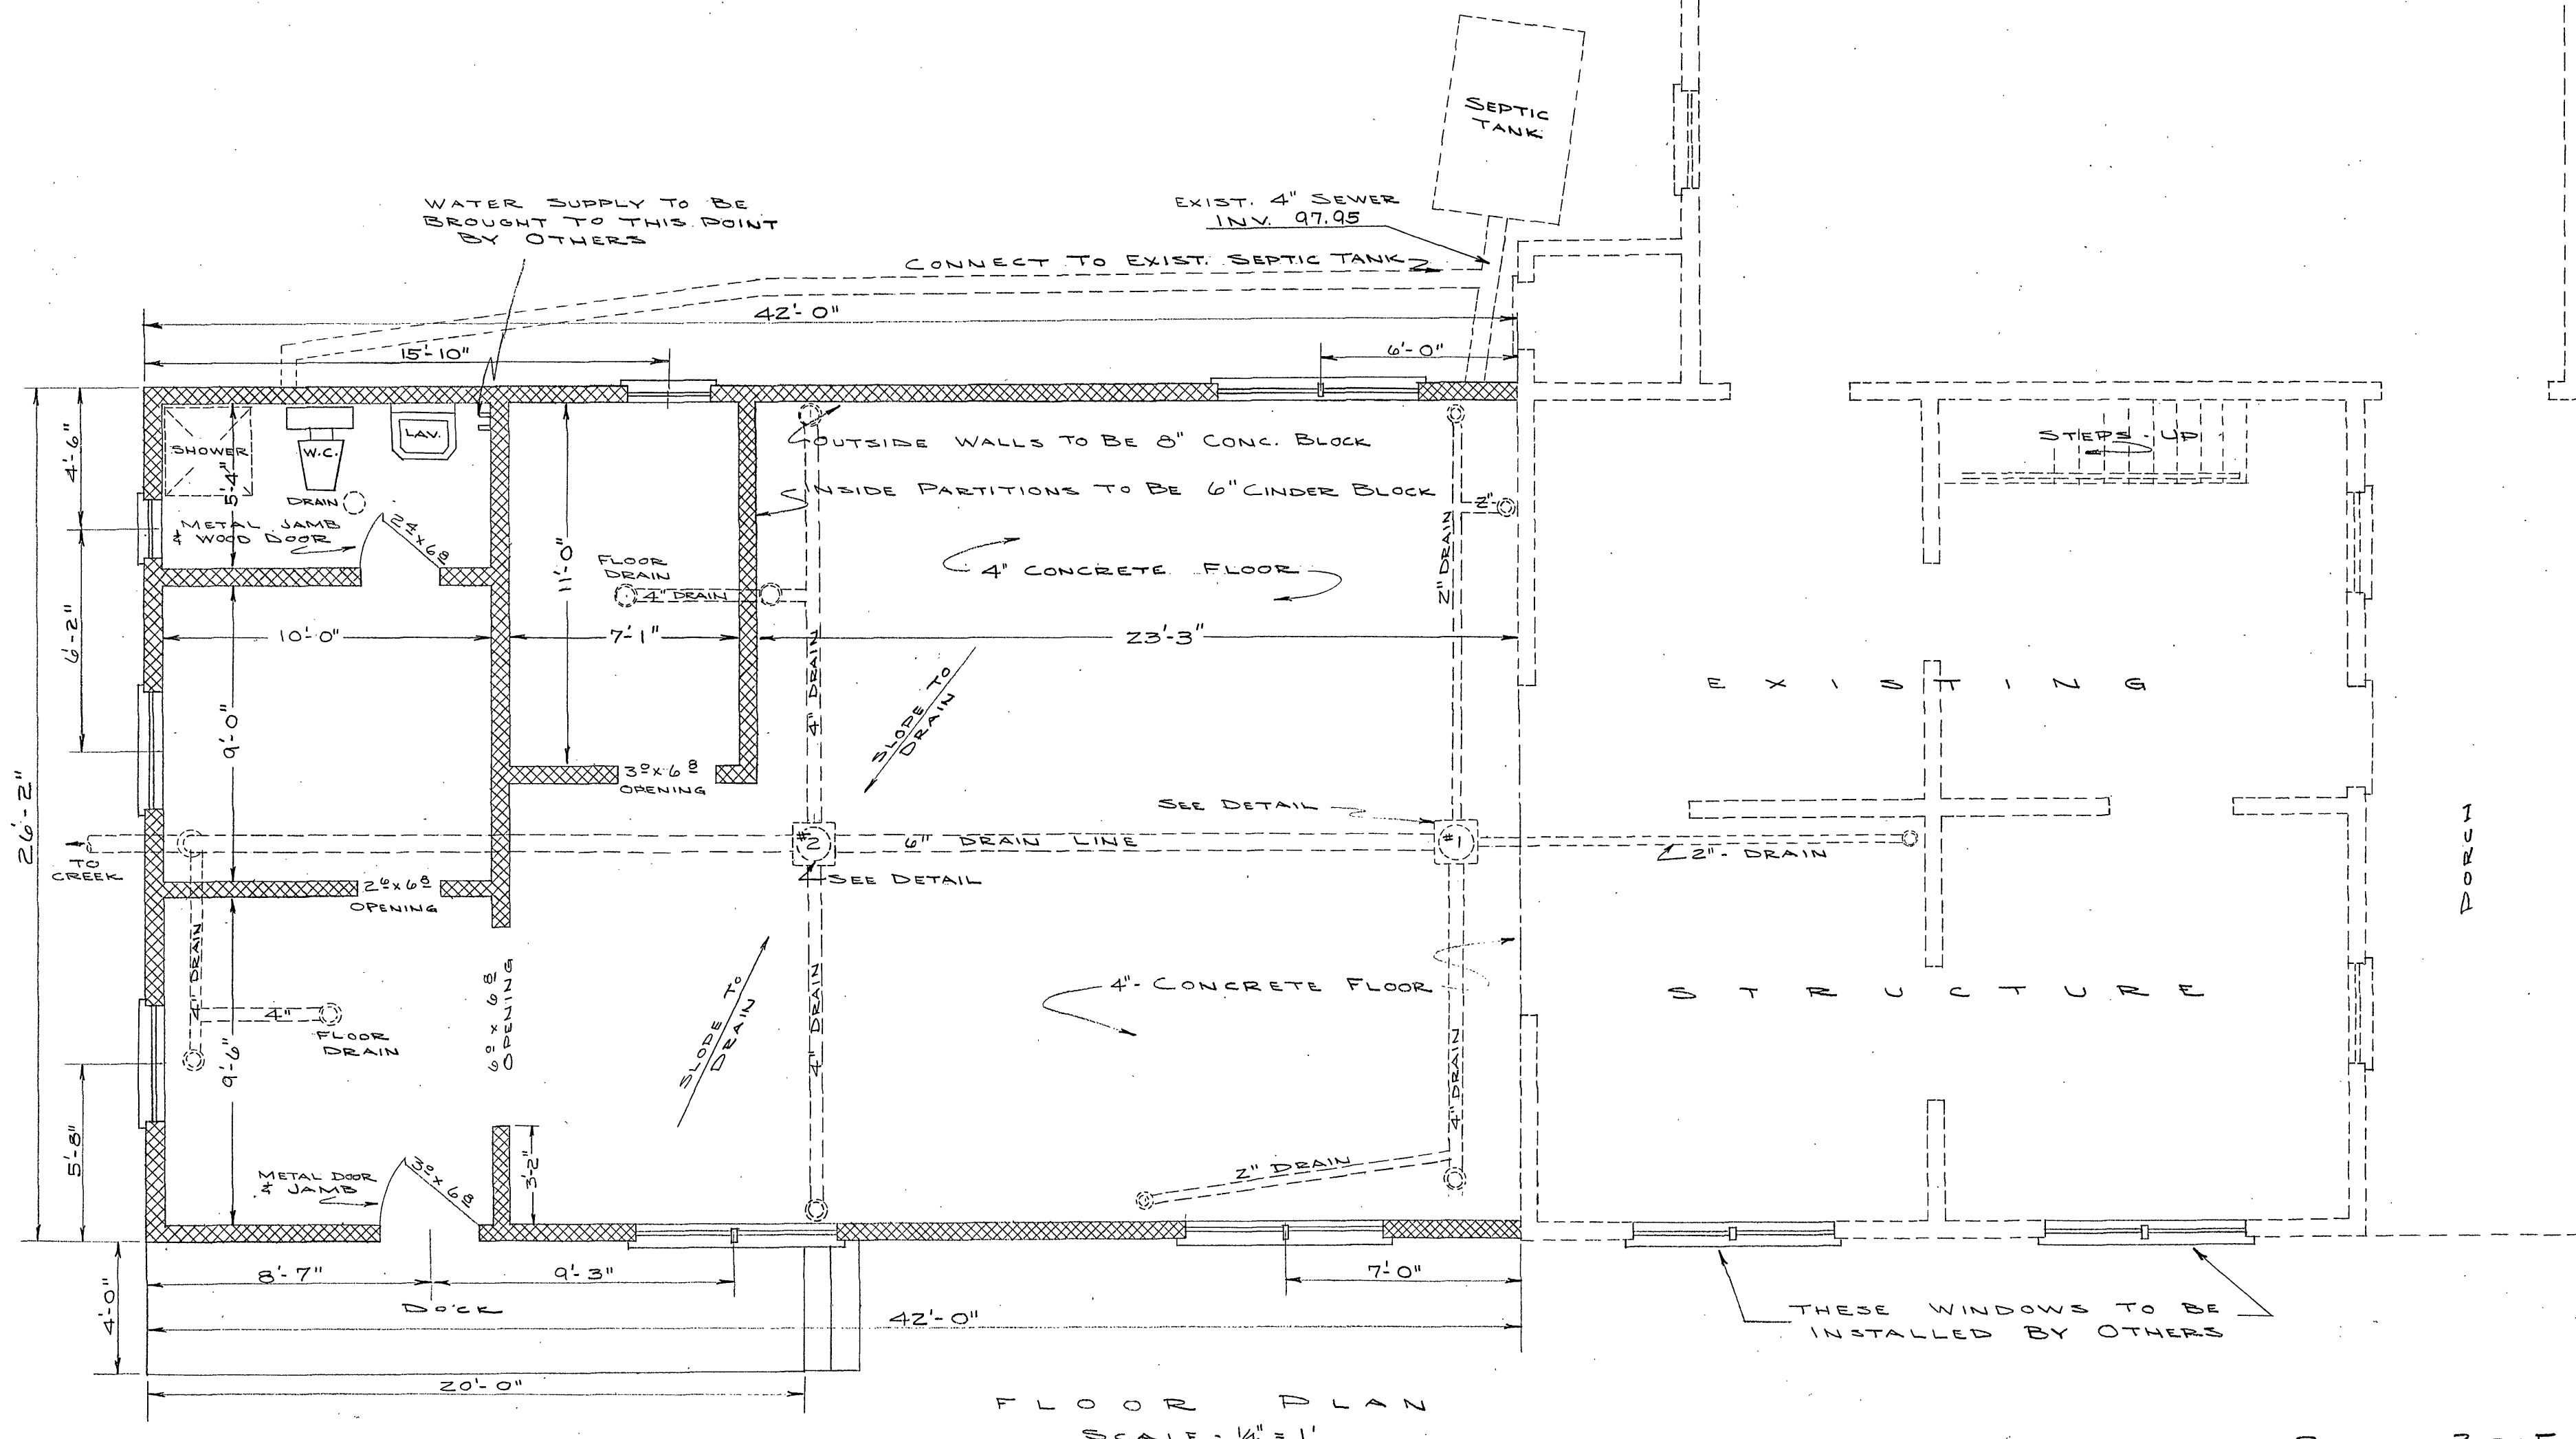

WALL SECTION
NO SCALE

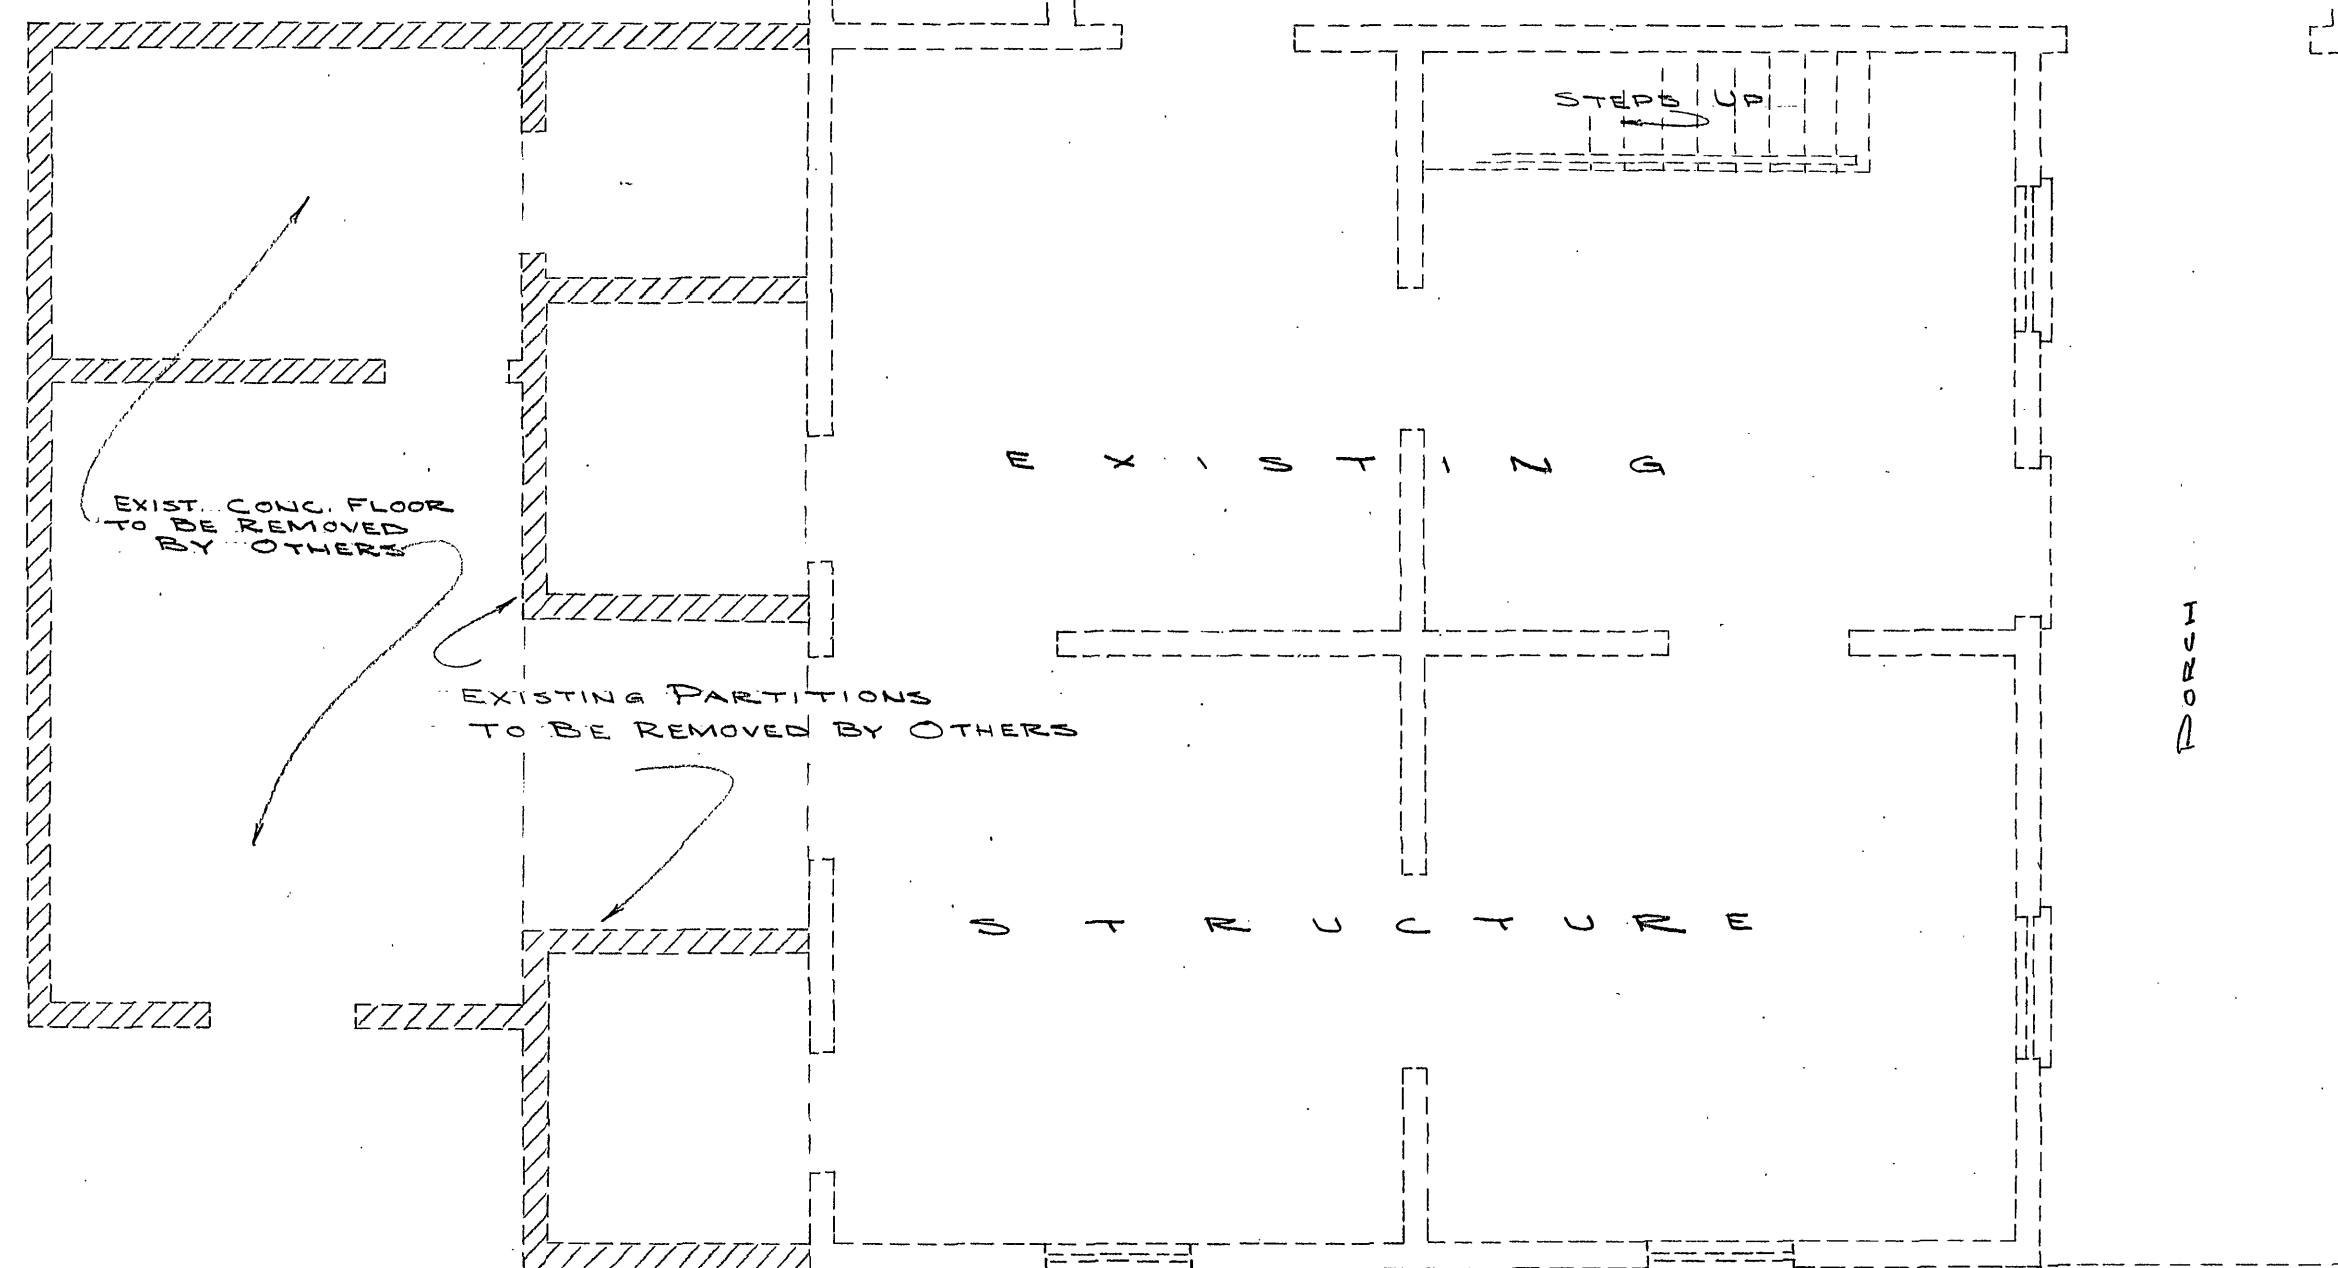

FLOOR PLAN
SCALE - 1/4\" = 1'