


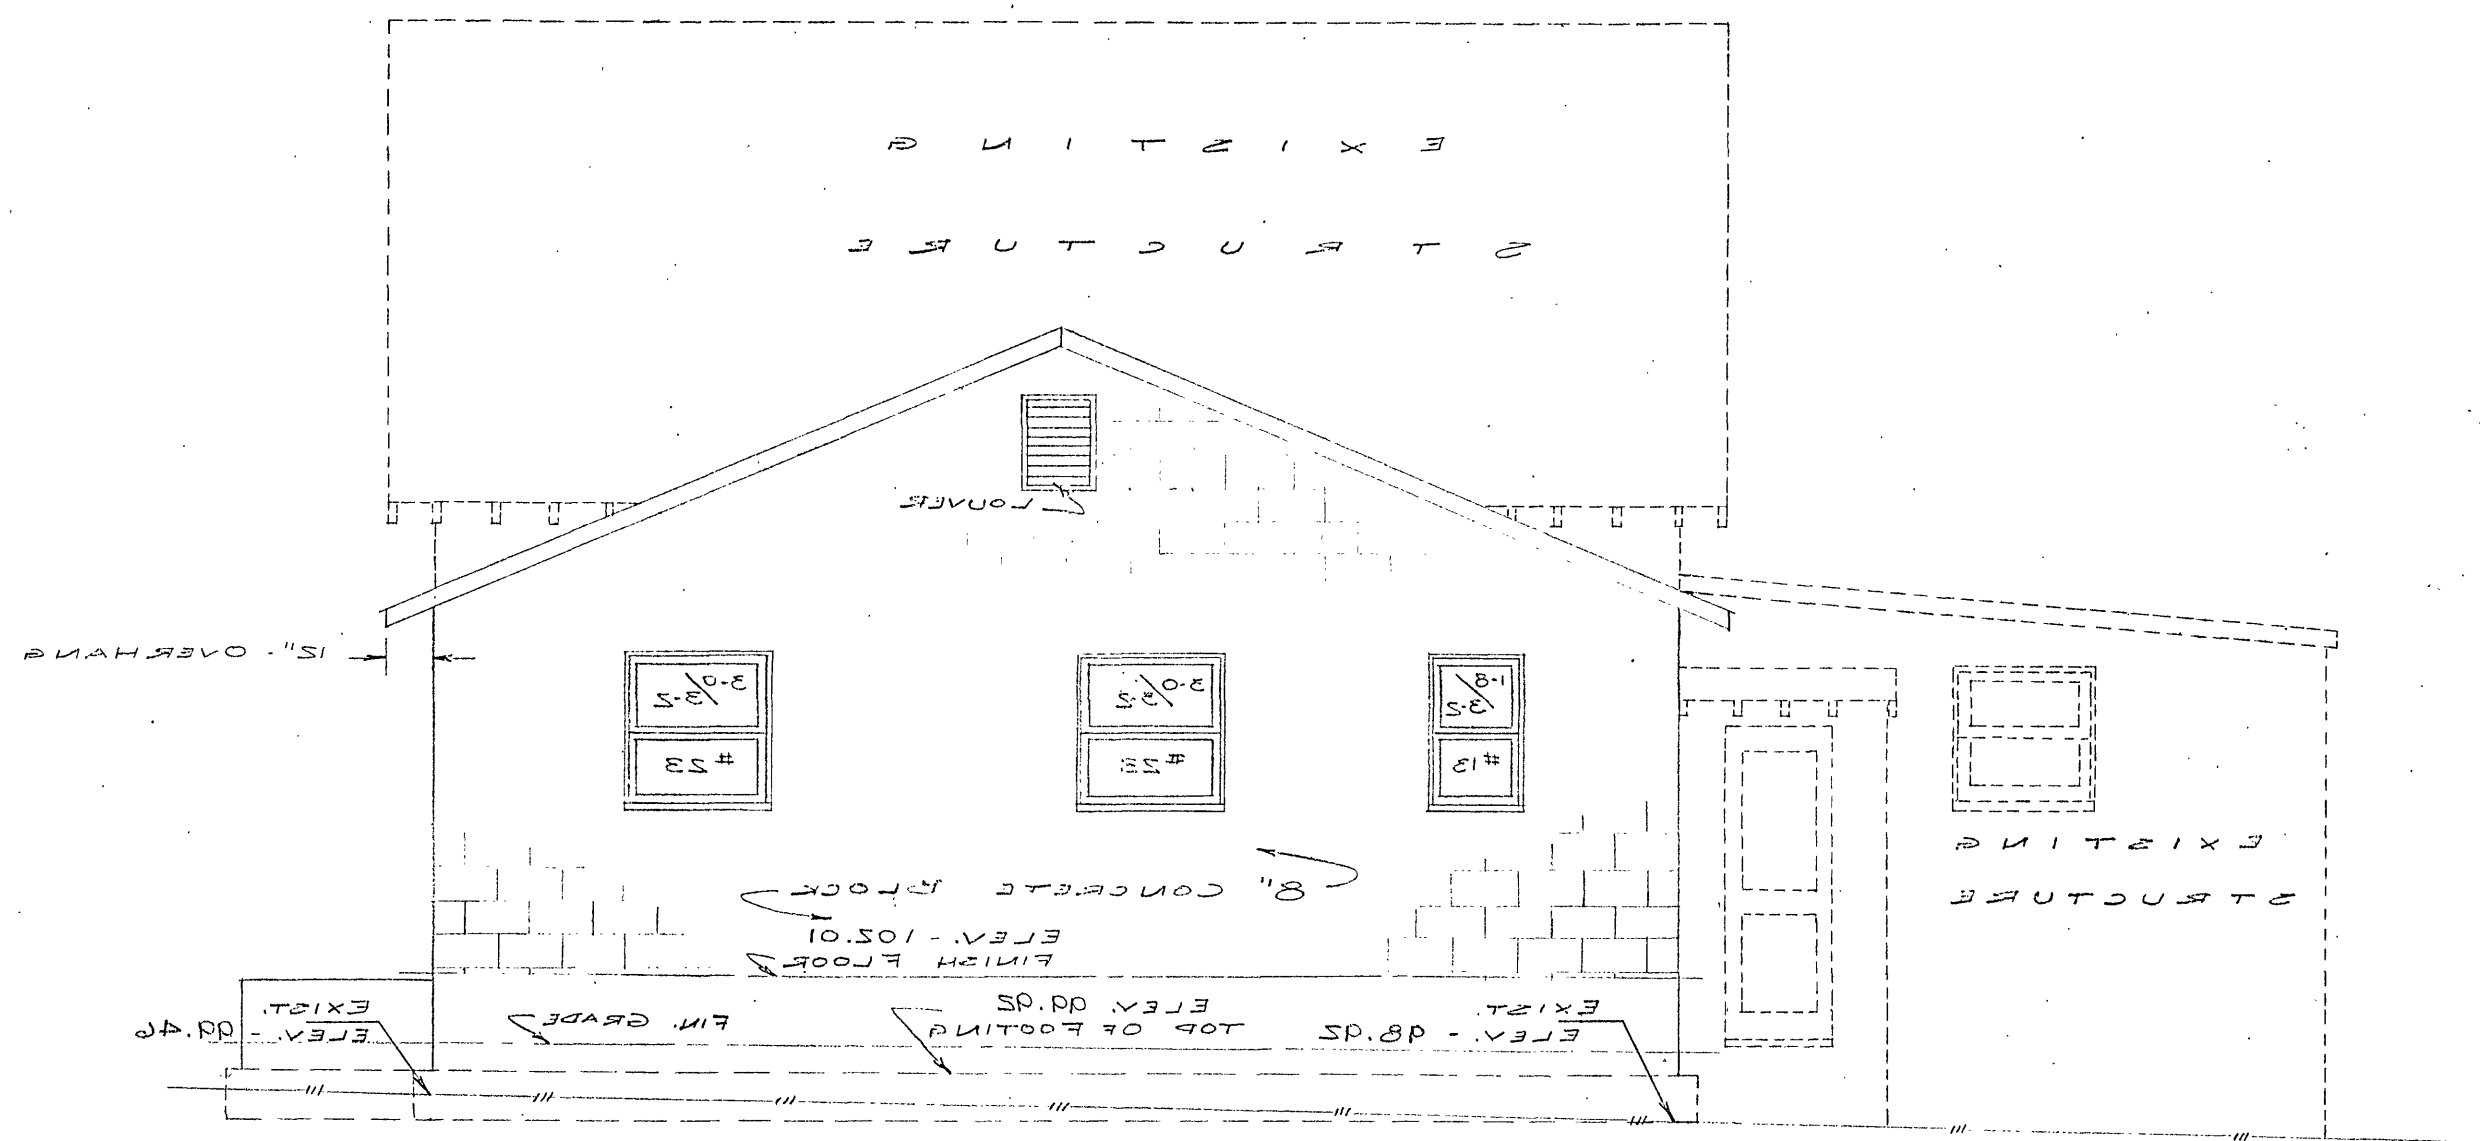
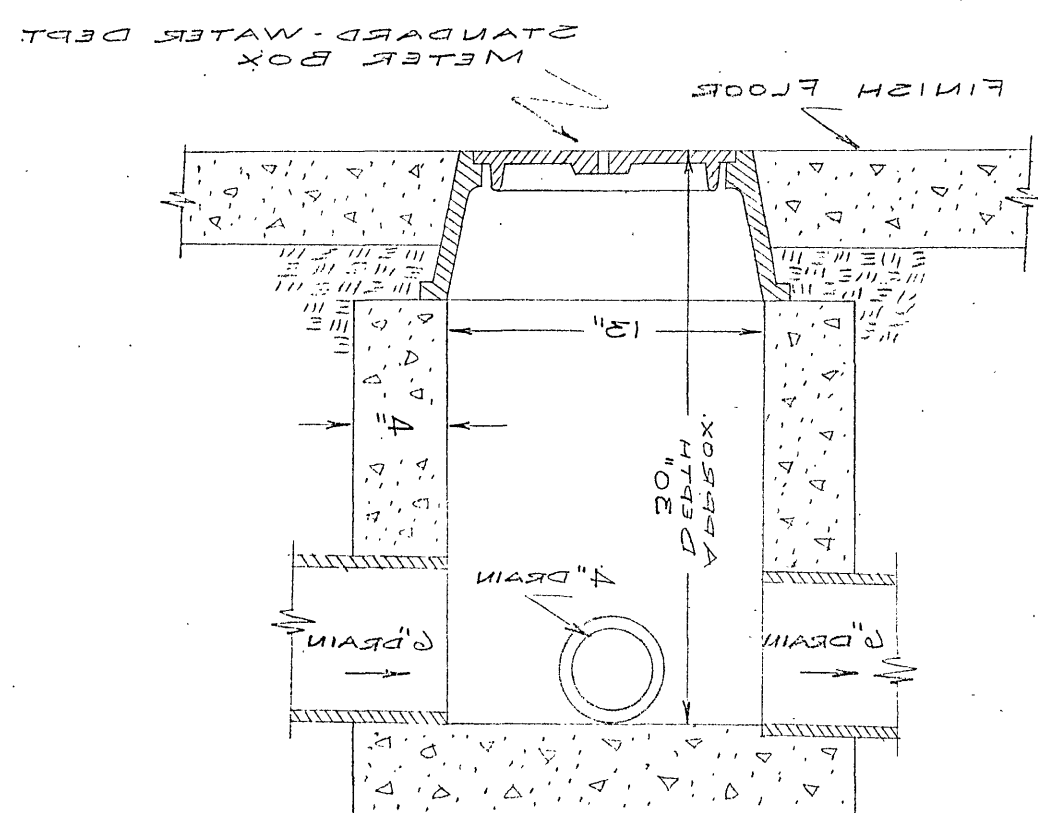


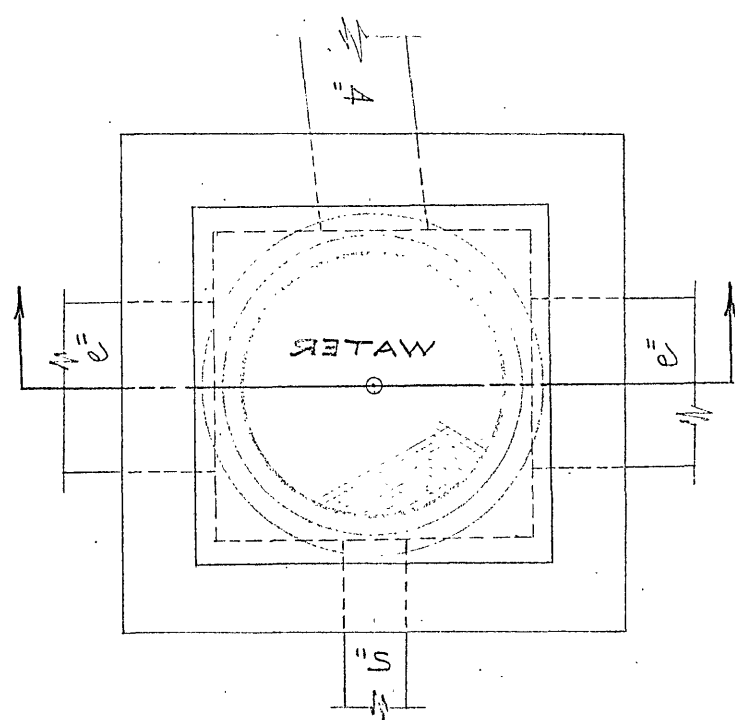

REAR ELEVATION
SCALE - 1/4" = 1'

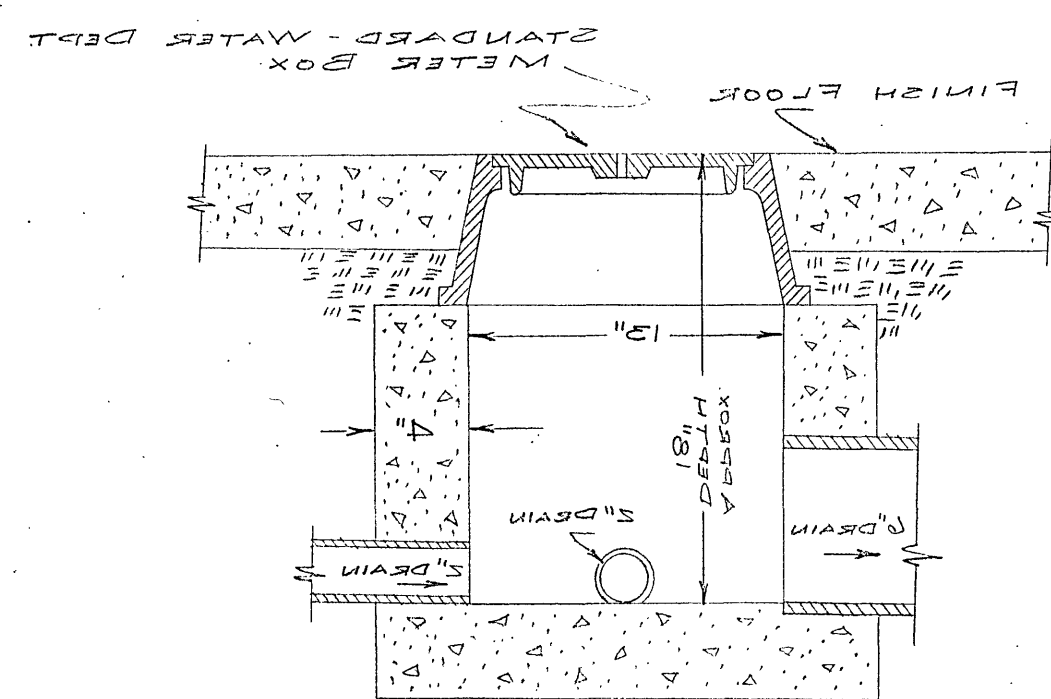

DRAIN DETAIL #5
SCALE - 1/8" = 1"

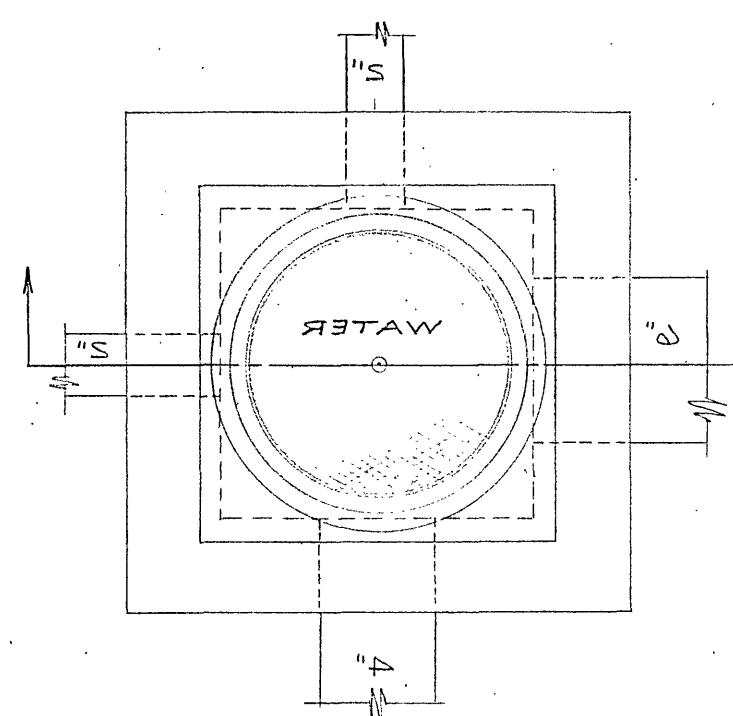

DRAIN DETAIL #1
SCALE - 1/8" = 1"