



405A
 1. 250 MCM 3" C
 #2 Copper Ground

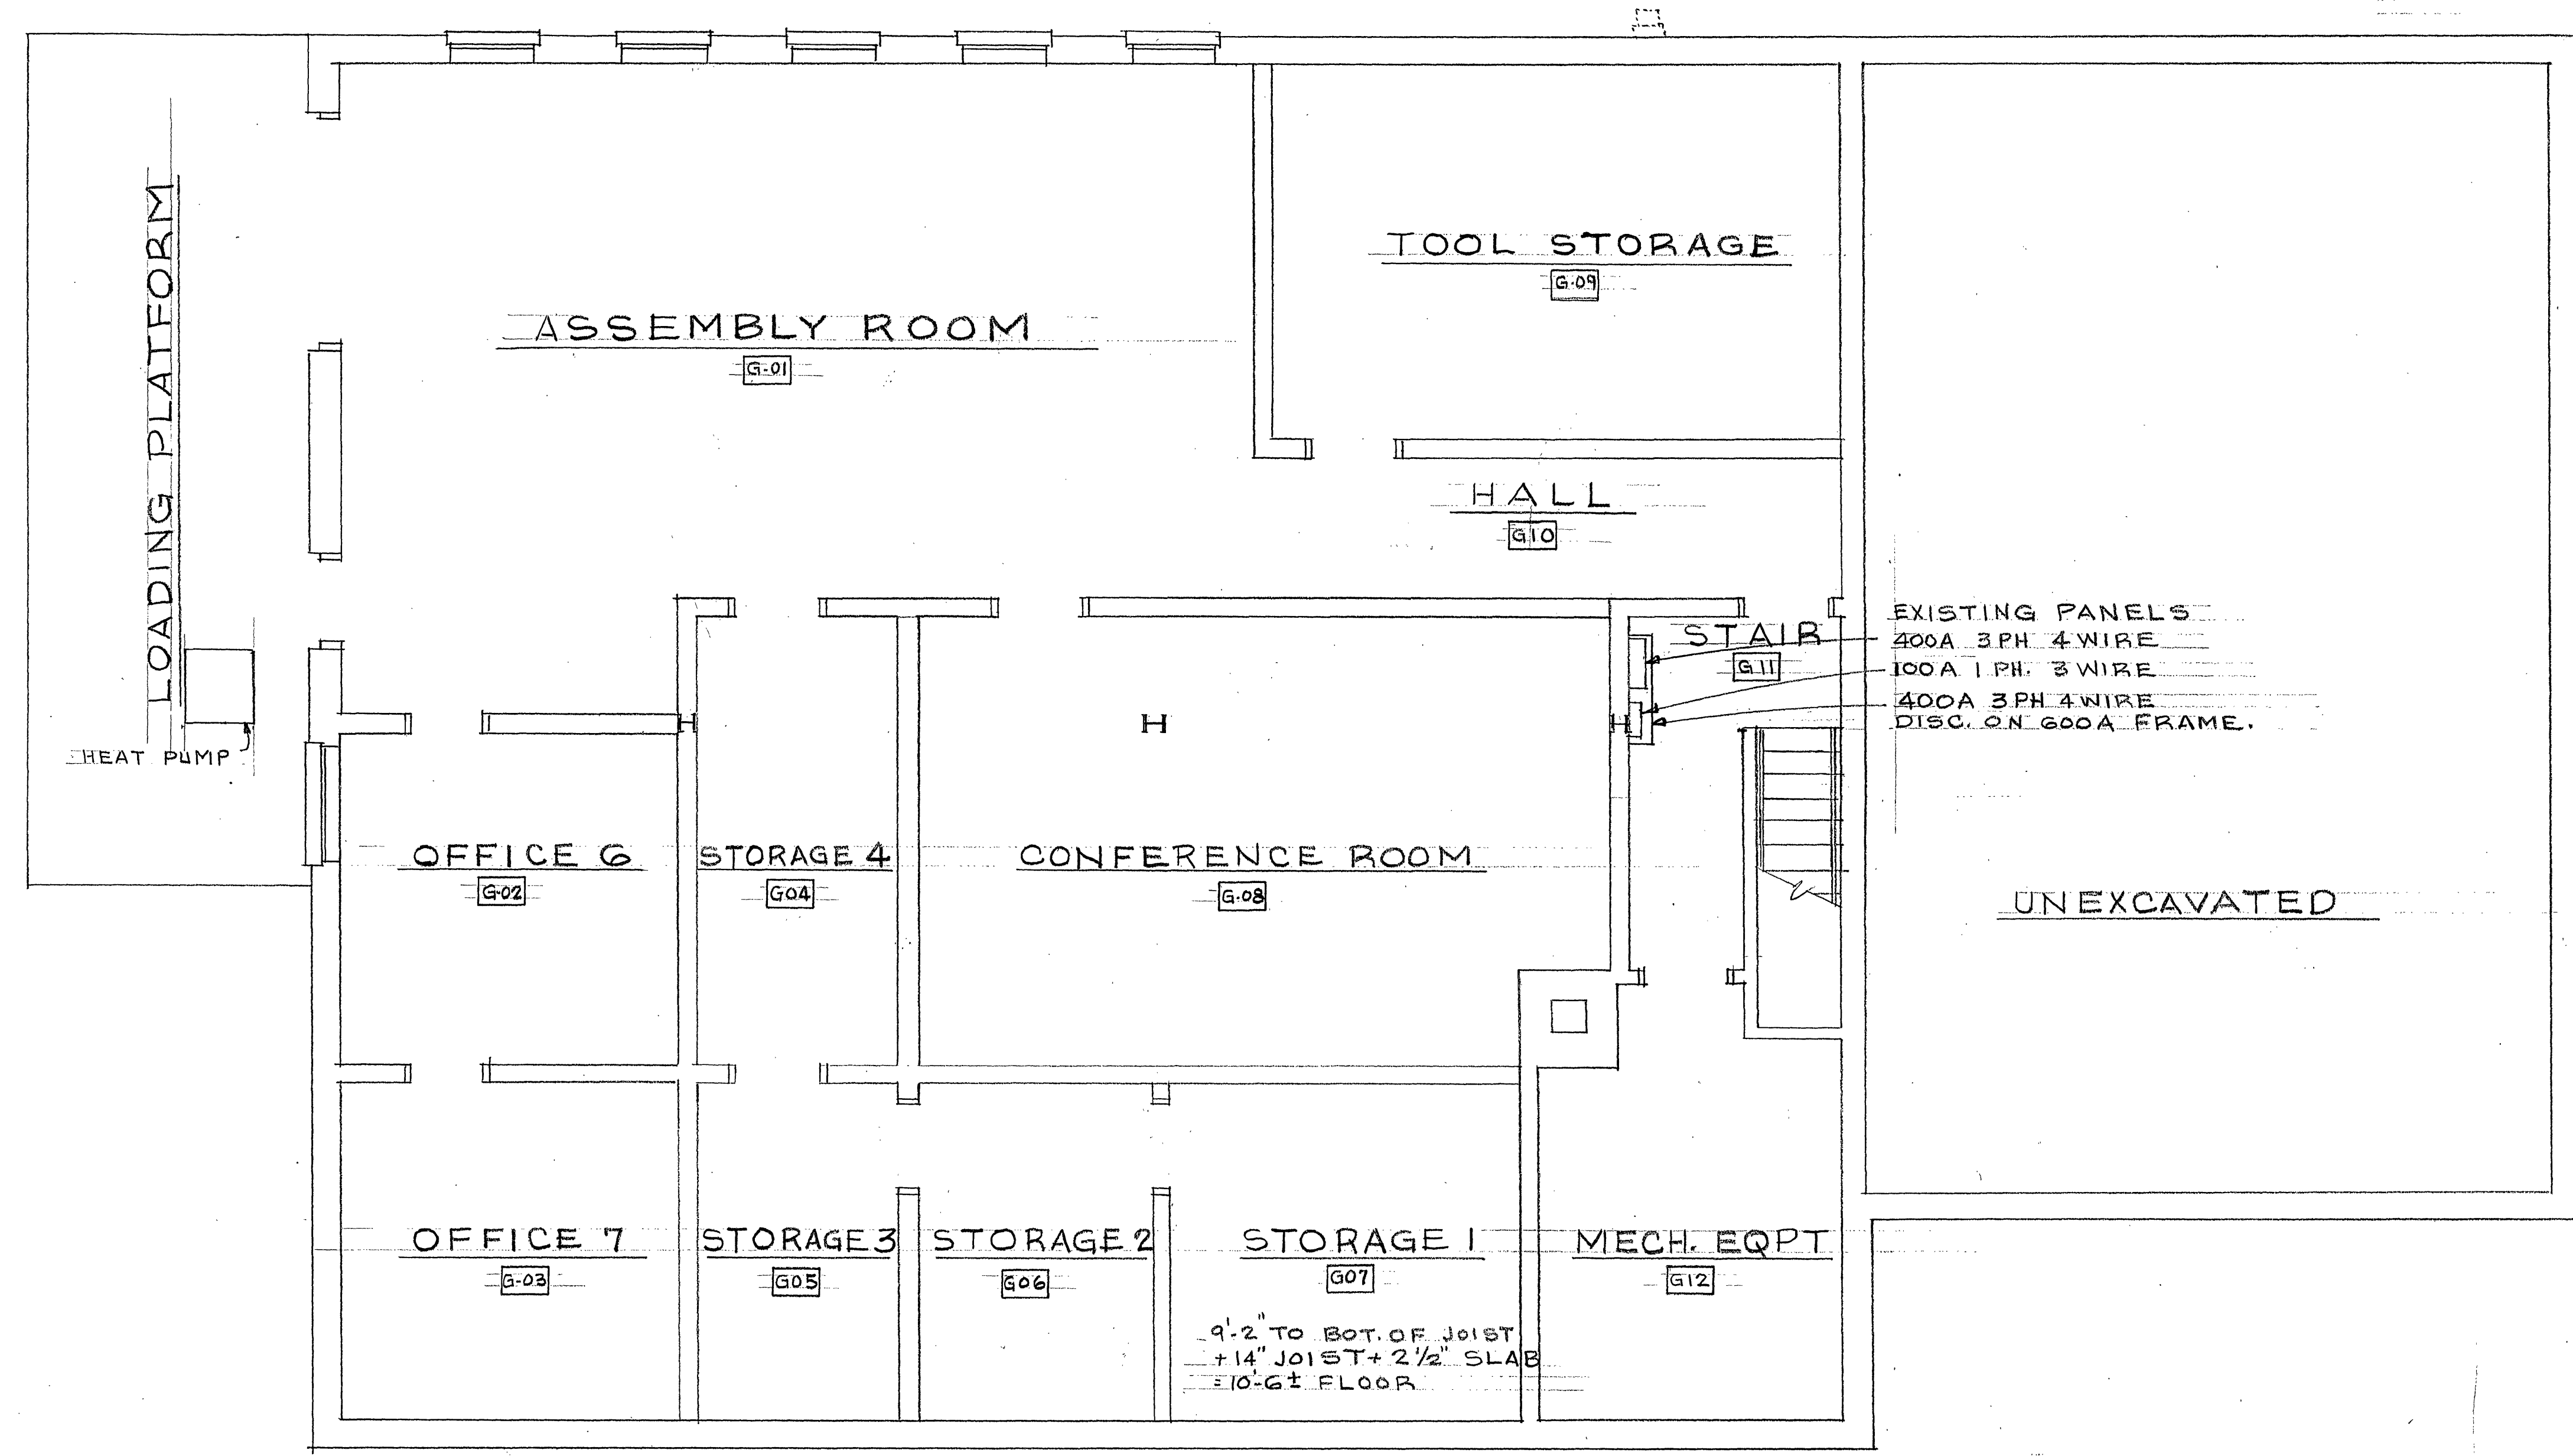

GROUND FLOOR PLAN
 SCALE: 1/4" = 1'-0"

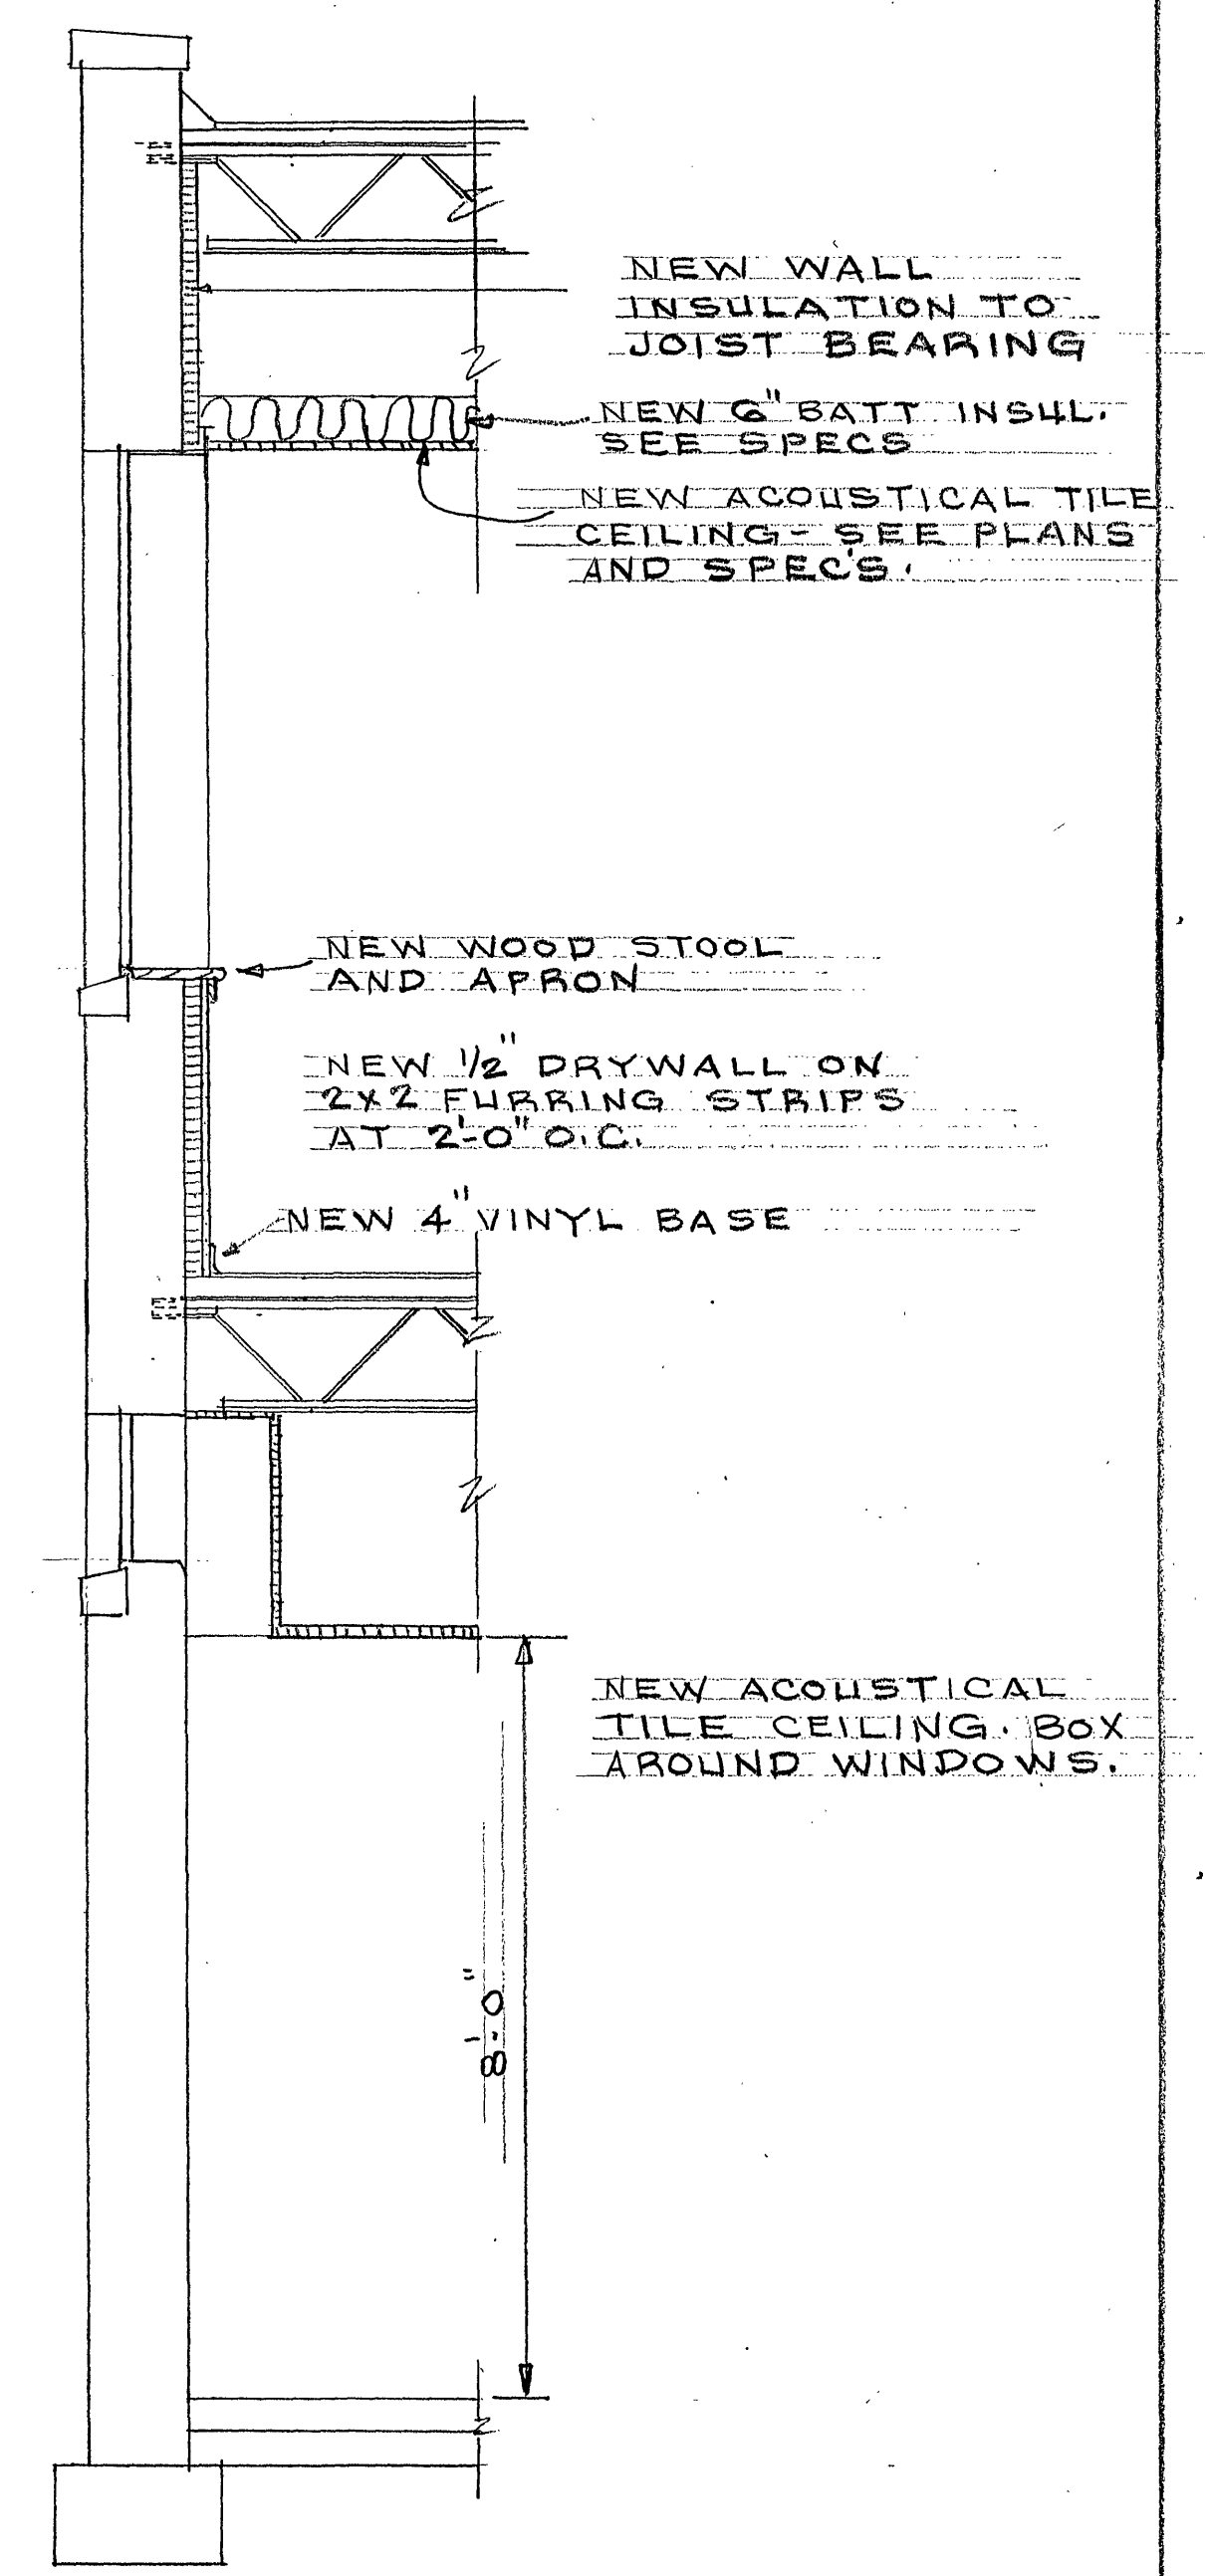

TYPICAL WALL SECTION
 SCALE: 1/2" = 1'-0"

DATE	REV.	DESCRIPTION	BY
5/15/85		Charles M. Duffing	
		ALTERATIONS & ADDITIONS	
		UTILITY LINES BUILDING	
		3447 ROAD ROAD, N.E.	
		ROANOKE, VIRGINIA	
		5-14-85	
		11-85A	
		1	
		3	

May 7 +

4.13

Bill Peters - G.J. Hopkins - 1.15