
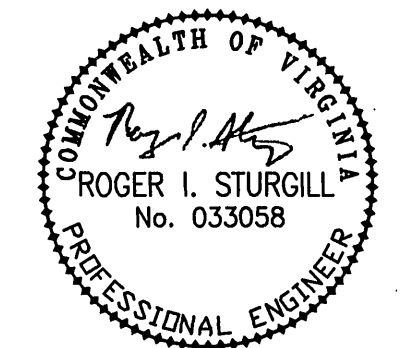


- UTILITY CROSSING NOTES:**
1. THE PROPOSED SANITARY SEWER CROSSING OVER THE DITCHLINE SHALL BE PER WWA REQUIREMENTS.
 2. G.C. TO COORDINATE WITH THE LOCAL UTILITY COMPANIES FOR THE PROTECTION OF THE EX. FIBER OPTICS/UNDERGROUND UTILITY LINES.
- CURBING NOTES:**
1. THE CURB & GUTTER FOR THE ENTRANCE FROM ROUTE 221 SHALL TRANSITION FROM CG-7 TO CG-6 AT THE CURB INLET ON EACH SIDE OF THE ENTRANCE.
- SAW CUT NOTE:**
1. SAW CUT AND TACK COAT WHERE THE TAPER, TURN LANE, AND ENTRANCES ABUT THE EXISTING MAINLINE PAVEMENT FOR ROUTES 221 AND 613. THE SAW CUT IS TO BE ALONG THE FULL DEPTH OF PAVEMENT, NOT THE SHOULDER PORTION OF THE ROADWAY. NO CONVEYANCE OF RUNOFF WILL BE PERMITTED ALONG A SEAM IN THE PAVEMENT.

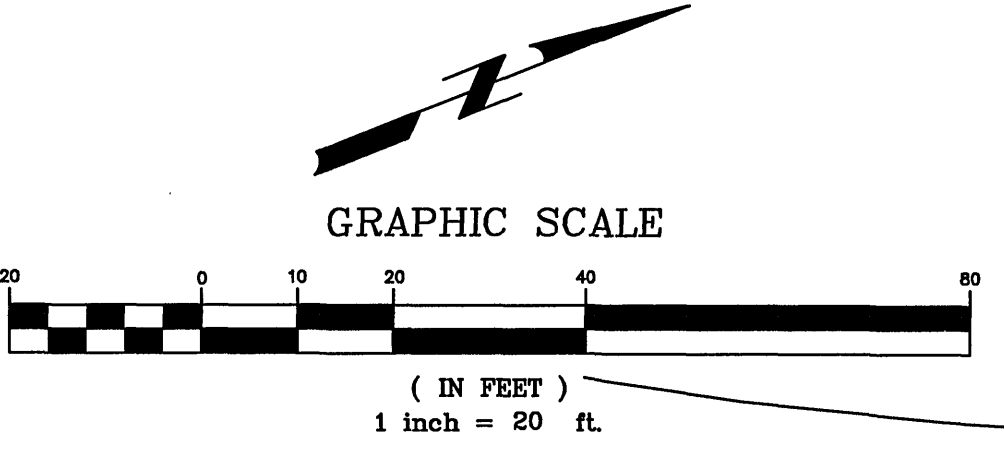

BALZER AND ASSOCIATES, INC.
BALZER
 REFLECTING TOMORROW
 www.balzer.cc
 PLANNERS ARCHITECTS
 ENGINEERS SURVEYORS

1208 Corporate Circle
 Roanoke, Virginia 24018
 Phone: 540/772-9580
 FAX: 540/772-8050

601 Branchway Road
 Richmond, Virginia 23236
 Phone: 804/794-0571
 FAX: 804/794-2635

880 Technology Park Drive
 Suite 200
 Glen Allen, Virginia 23069
 Phone: 804/653-0132
 FAX: 804/653-0133

448 Peppers Ferry Road, NW
 Christiansburg, Virginia 24073
 Phone: 540/881-4290
 FAX: 540/881-4291

1581 Commerce Road
 Suite 401
 Verona, Virginia 24482
 Phone: 540/248-3220
 FAX: 540/248-3221

BOJANGLES - BRAMBLETON
LAYOUT & UTILITY PLAN
 CAVE SPRING
 COUNTY OF ROANOKE, VIRGINIA

DRAWN BY: BTC
 DESIGNED BY: BTC
 CHECKED BY: RIS
 DATE: 11-26-07

REVISIONS:
 1-9-08
 2-27-08
 3-11-08

SCALE: 1"=20'

SHEET NO.
C-4

JOB NO.
 R0700128.00

APPROVED

AS - BUILT
 09/01/2009