


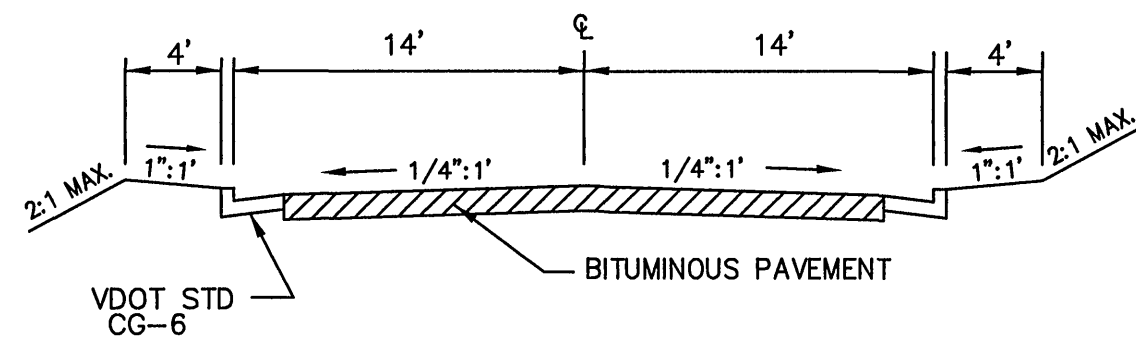
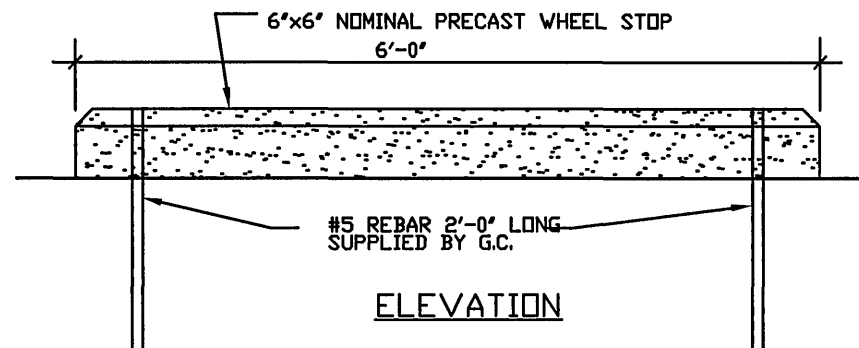


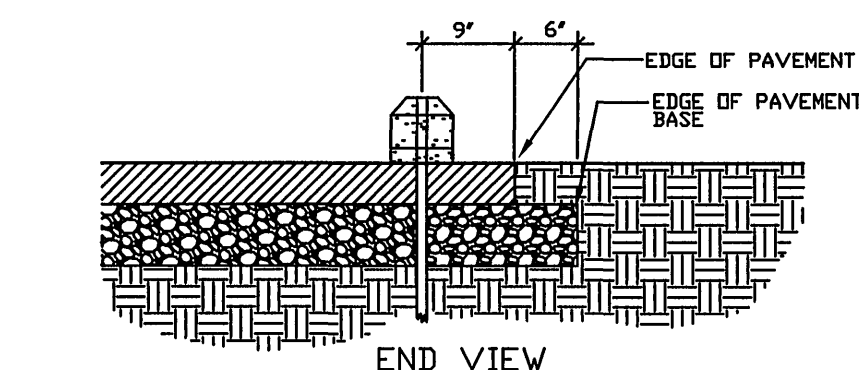

TYPICAL SECTION (ENTRANCE ROAD FROM ROUTE 221)
NO SCALE

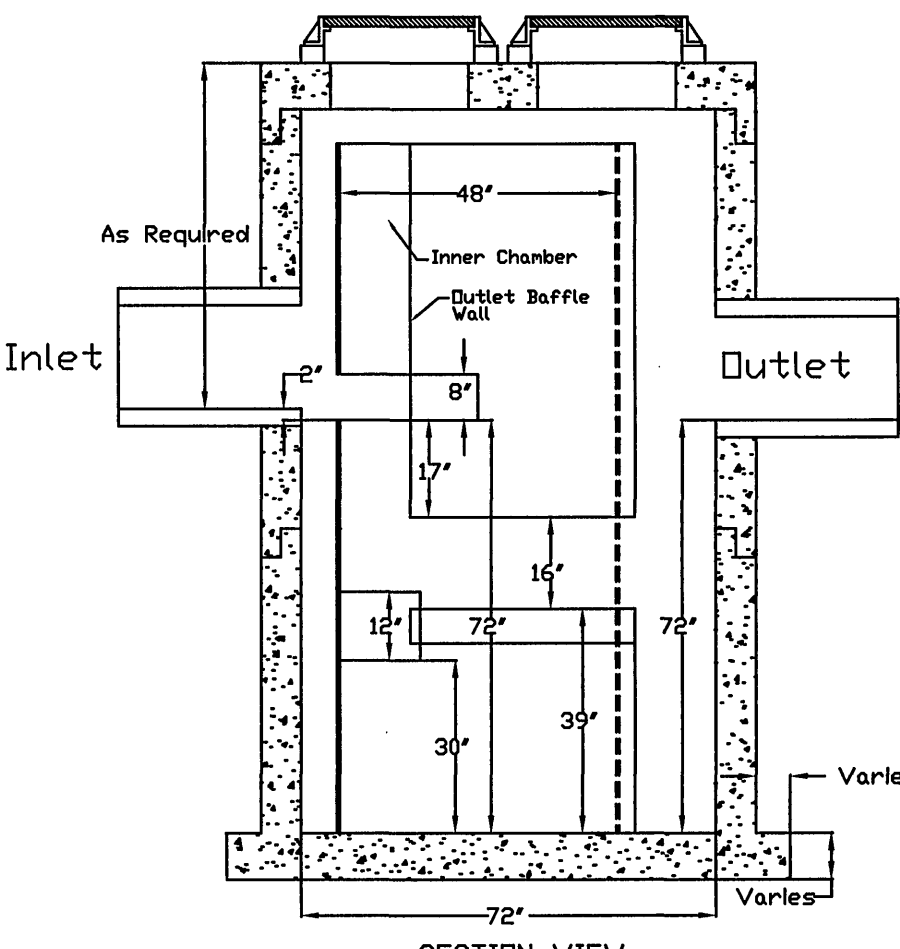


CONCRETE BUMPER BLOCK DETAIL
NO SCALE

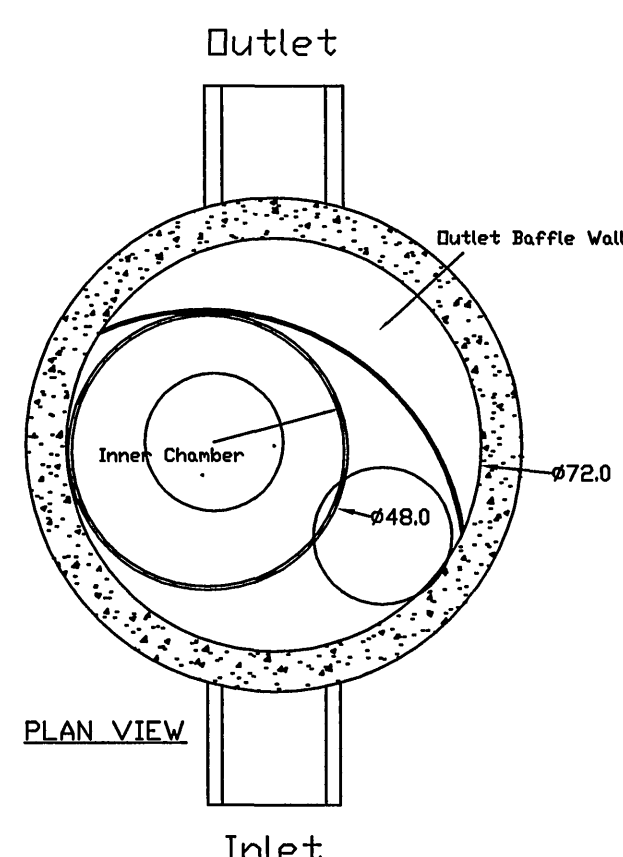


U.S. Patent No. 6,951,619
Dimensions in inches
Permanent Pool Volume = 1250 US gallons
The Hydroguard must be cleaned after the construction period if it is used as a sediment and erosion control measure.
The Hydroguard should be inspected once per year for stabilized sites.
Inspection will determine the maintenance frequency (annual maintenance or once every two years typical for stabilized sites).
Sites with unstable conditions (exposed soil or materials storage) will require more frequent inspection and maintenance.
Hydroworks, LLC
525 Boulevard, Kenilworth, NJ 07033
Phone: 888-290-7900 Fax: 908-272-3633
Web: www.hydroworks.com

Hydroworks HG6 (72"Ø)	
PROJECT:	
LOCATION:	
REVISION DATE:	12/20/2006

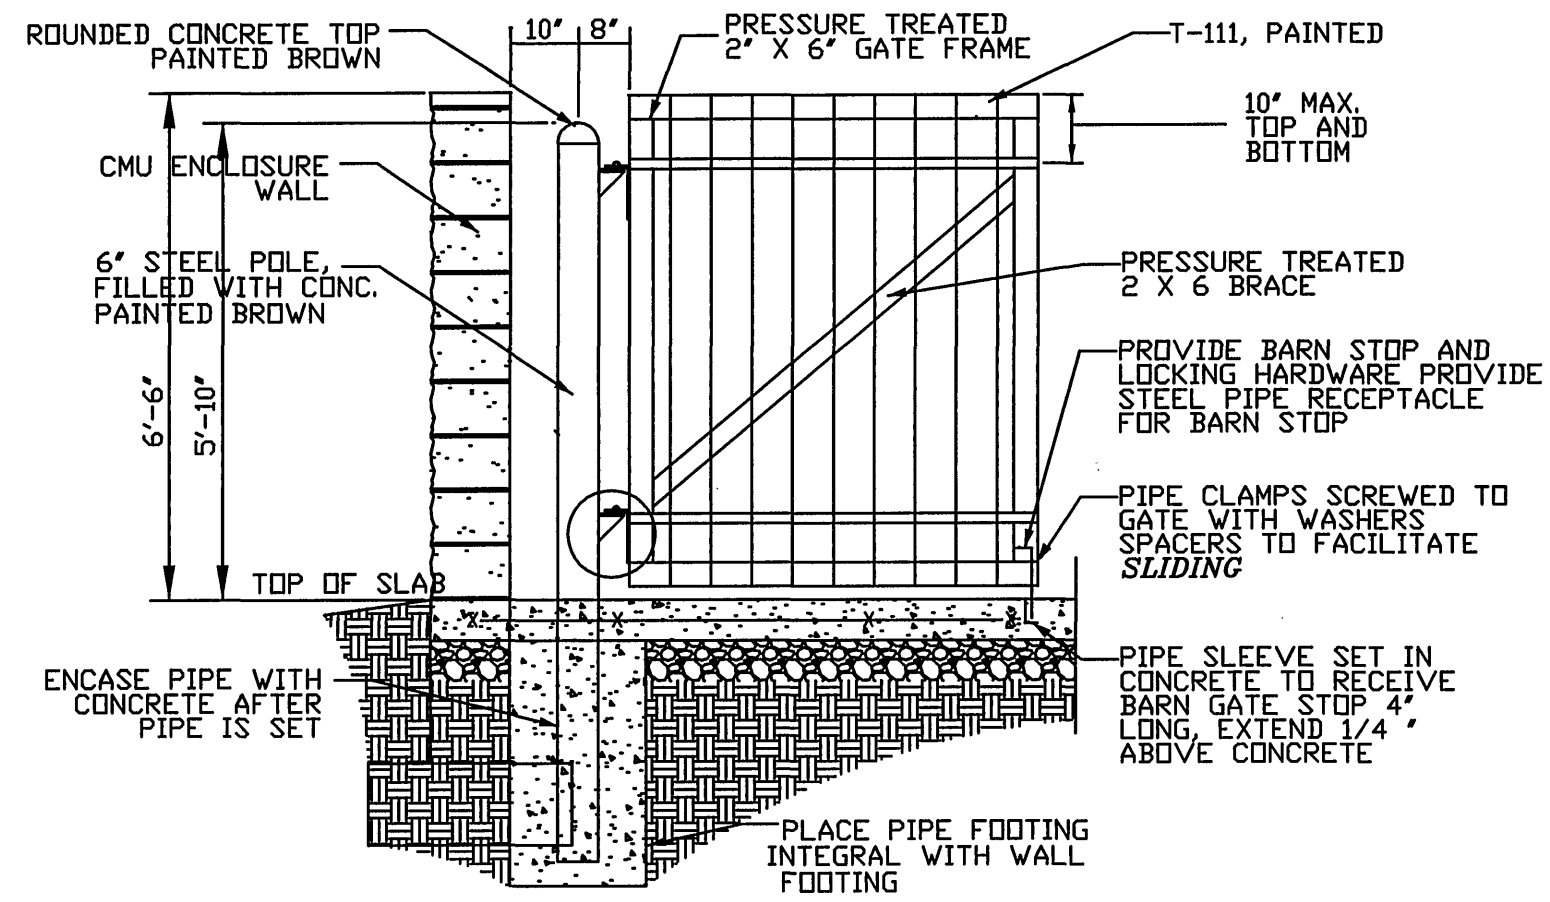


RETAIL BUILDING TRASH ENCLOSURE GATE
N.T.S.

*SEE ARCHITECTURAL PLANS FOR BOJANGLES TRASH ENCLOSURE

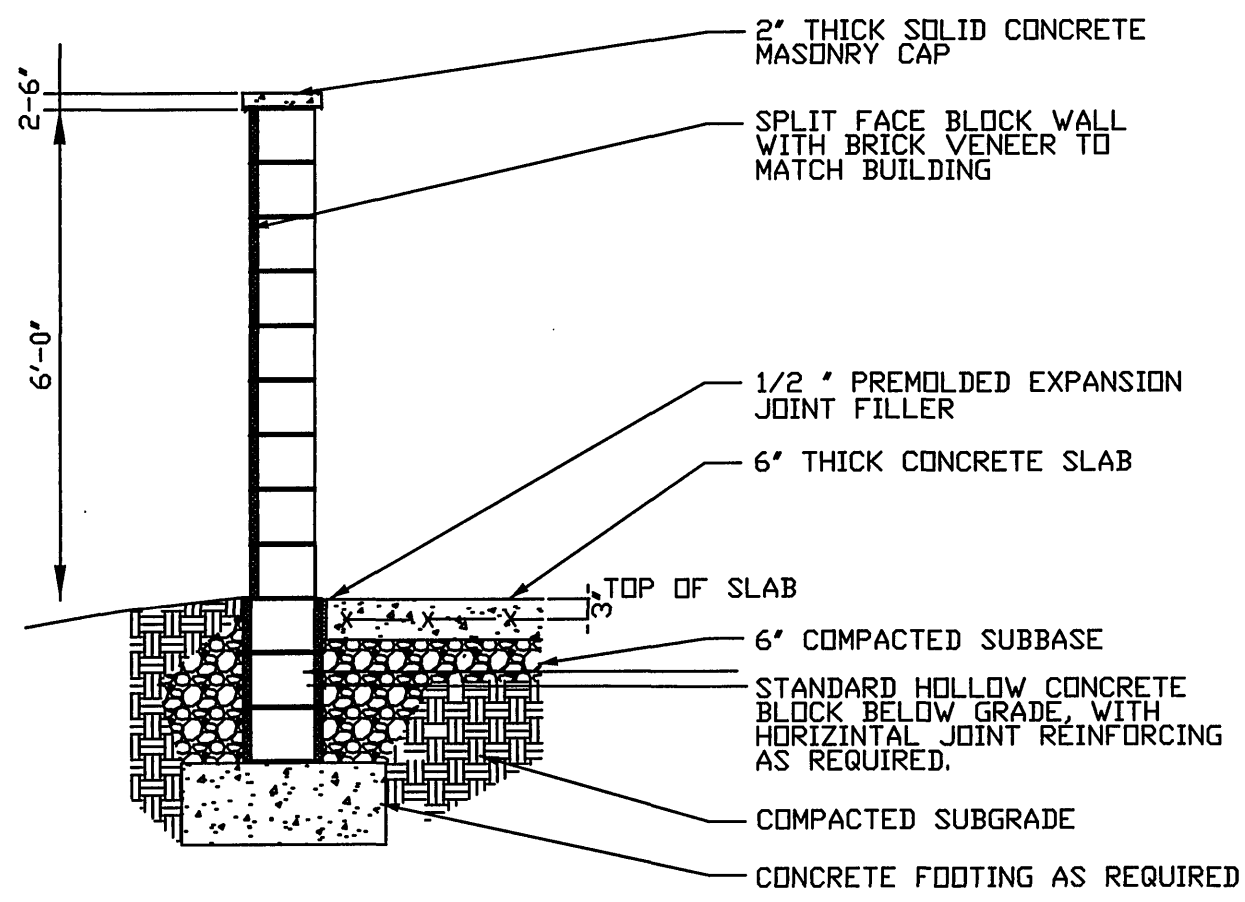

RETAIL BLDG. TRASH ENCLOSURE SECTION
N.T.S.


*SEE ARCHITECTURAL PLANS FOR BOJANGLES TRASH ENCLOSURE

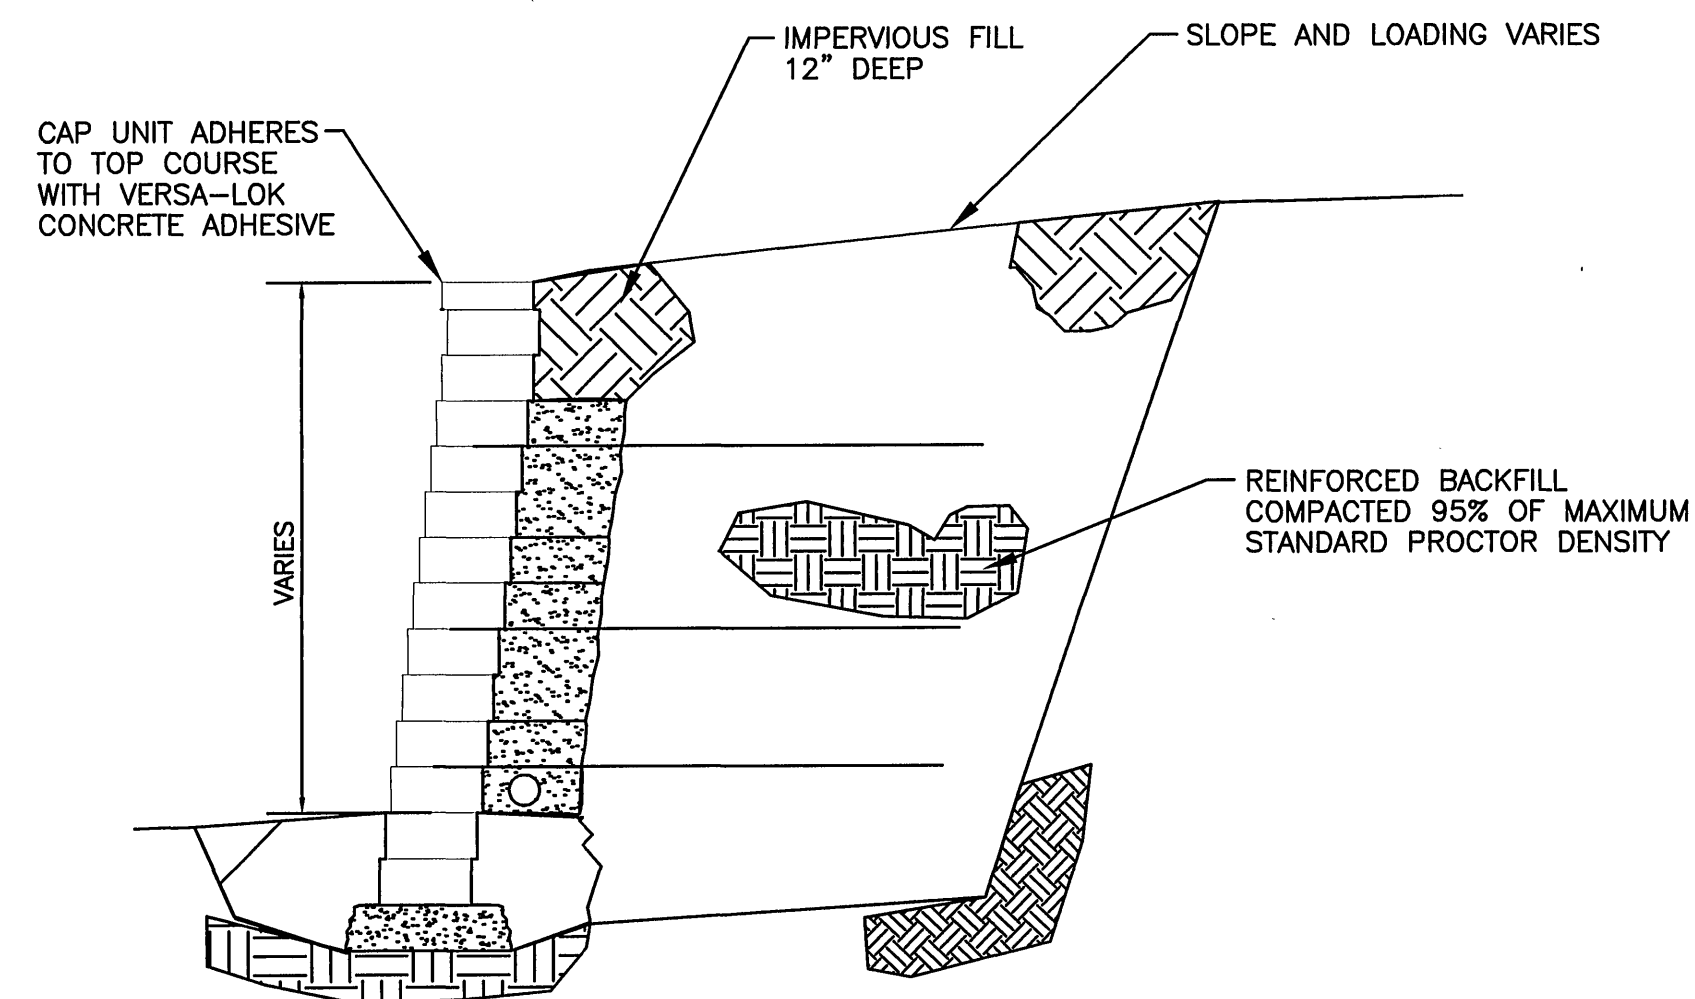

SEGMENTAL BLOCK RETAINING WALL (TYP.)
N.T.S.

THIS DETAIL FOR REFERENCE ONLY. REFER TO E.C.S. WALL DESIGN DRAWINGS FOR ACTUAL CONSTRUCTION DETAILS

APPROVED

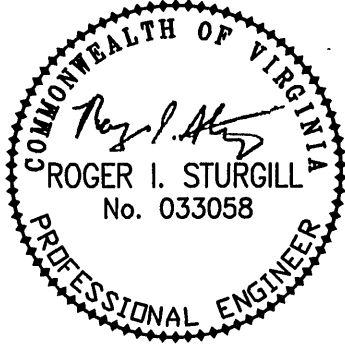

REFLECTING TOMORROW
www.balzer.cc
PLANNERS • ARCHITECTS
ENGINEERS • SURVEYORS

1208 Corporate Circle
Roanoke, Virginia 24018
Phone: 540/772-9580
FAX: 540/772-8050

501 Branchway Road
Richmond, Virginia 23236
Phone: 804/784-0571
FAX: 804/784-2635

880 Technology Park Drive
Suite 200
Glen Allen, Virginia 23059
Phone: 804/553-0132
FAX: 804/553-0133

448 Peppers Ferry Road, NW
Christiansburg, Virginia 24073
Phone: 540/381-4290
FAX: 540/381-4291

1501 Commerce Road
Suite 401
Verona, Virginia 24462
Phone: 540/248-3220
FAX: 540/248-3221

BOJANGLES - BRAMBLETON
SITE DETAILS II
CAVE SPRING
COUNTY OF ROANOKE, VIRGINIA

DRAWN BY: BTC
DESIGNED BY: BTC
CHECKED BY: RIS
DATE: 11-26-07
REVISIONS:
1-9-08
2-27-08
3-11-08

SCALE: N.T.S.
SHEET NO.

C-14

JOB NO.
R0700128.00