


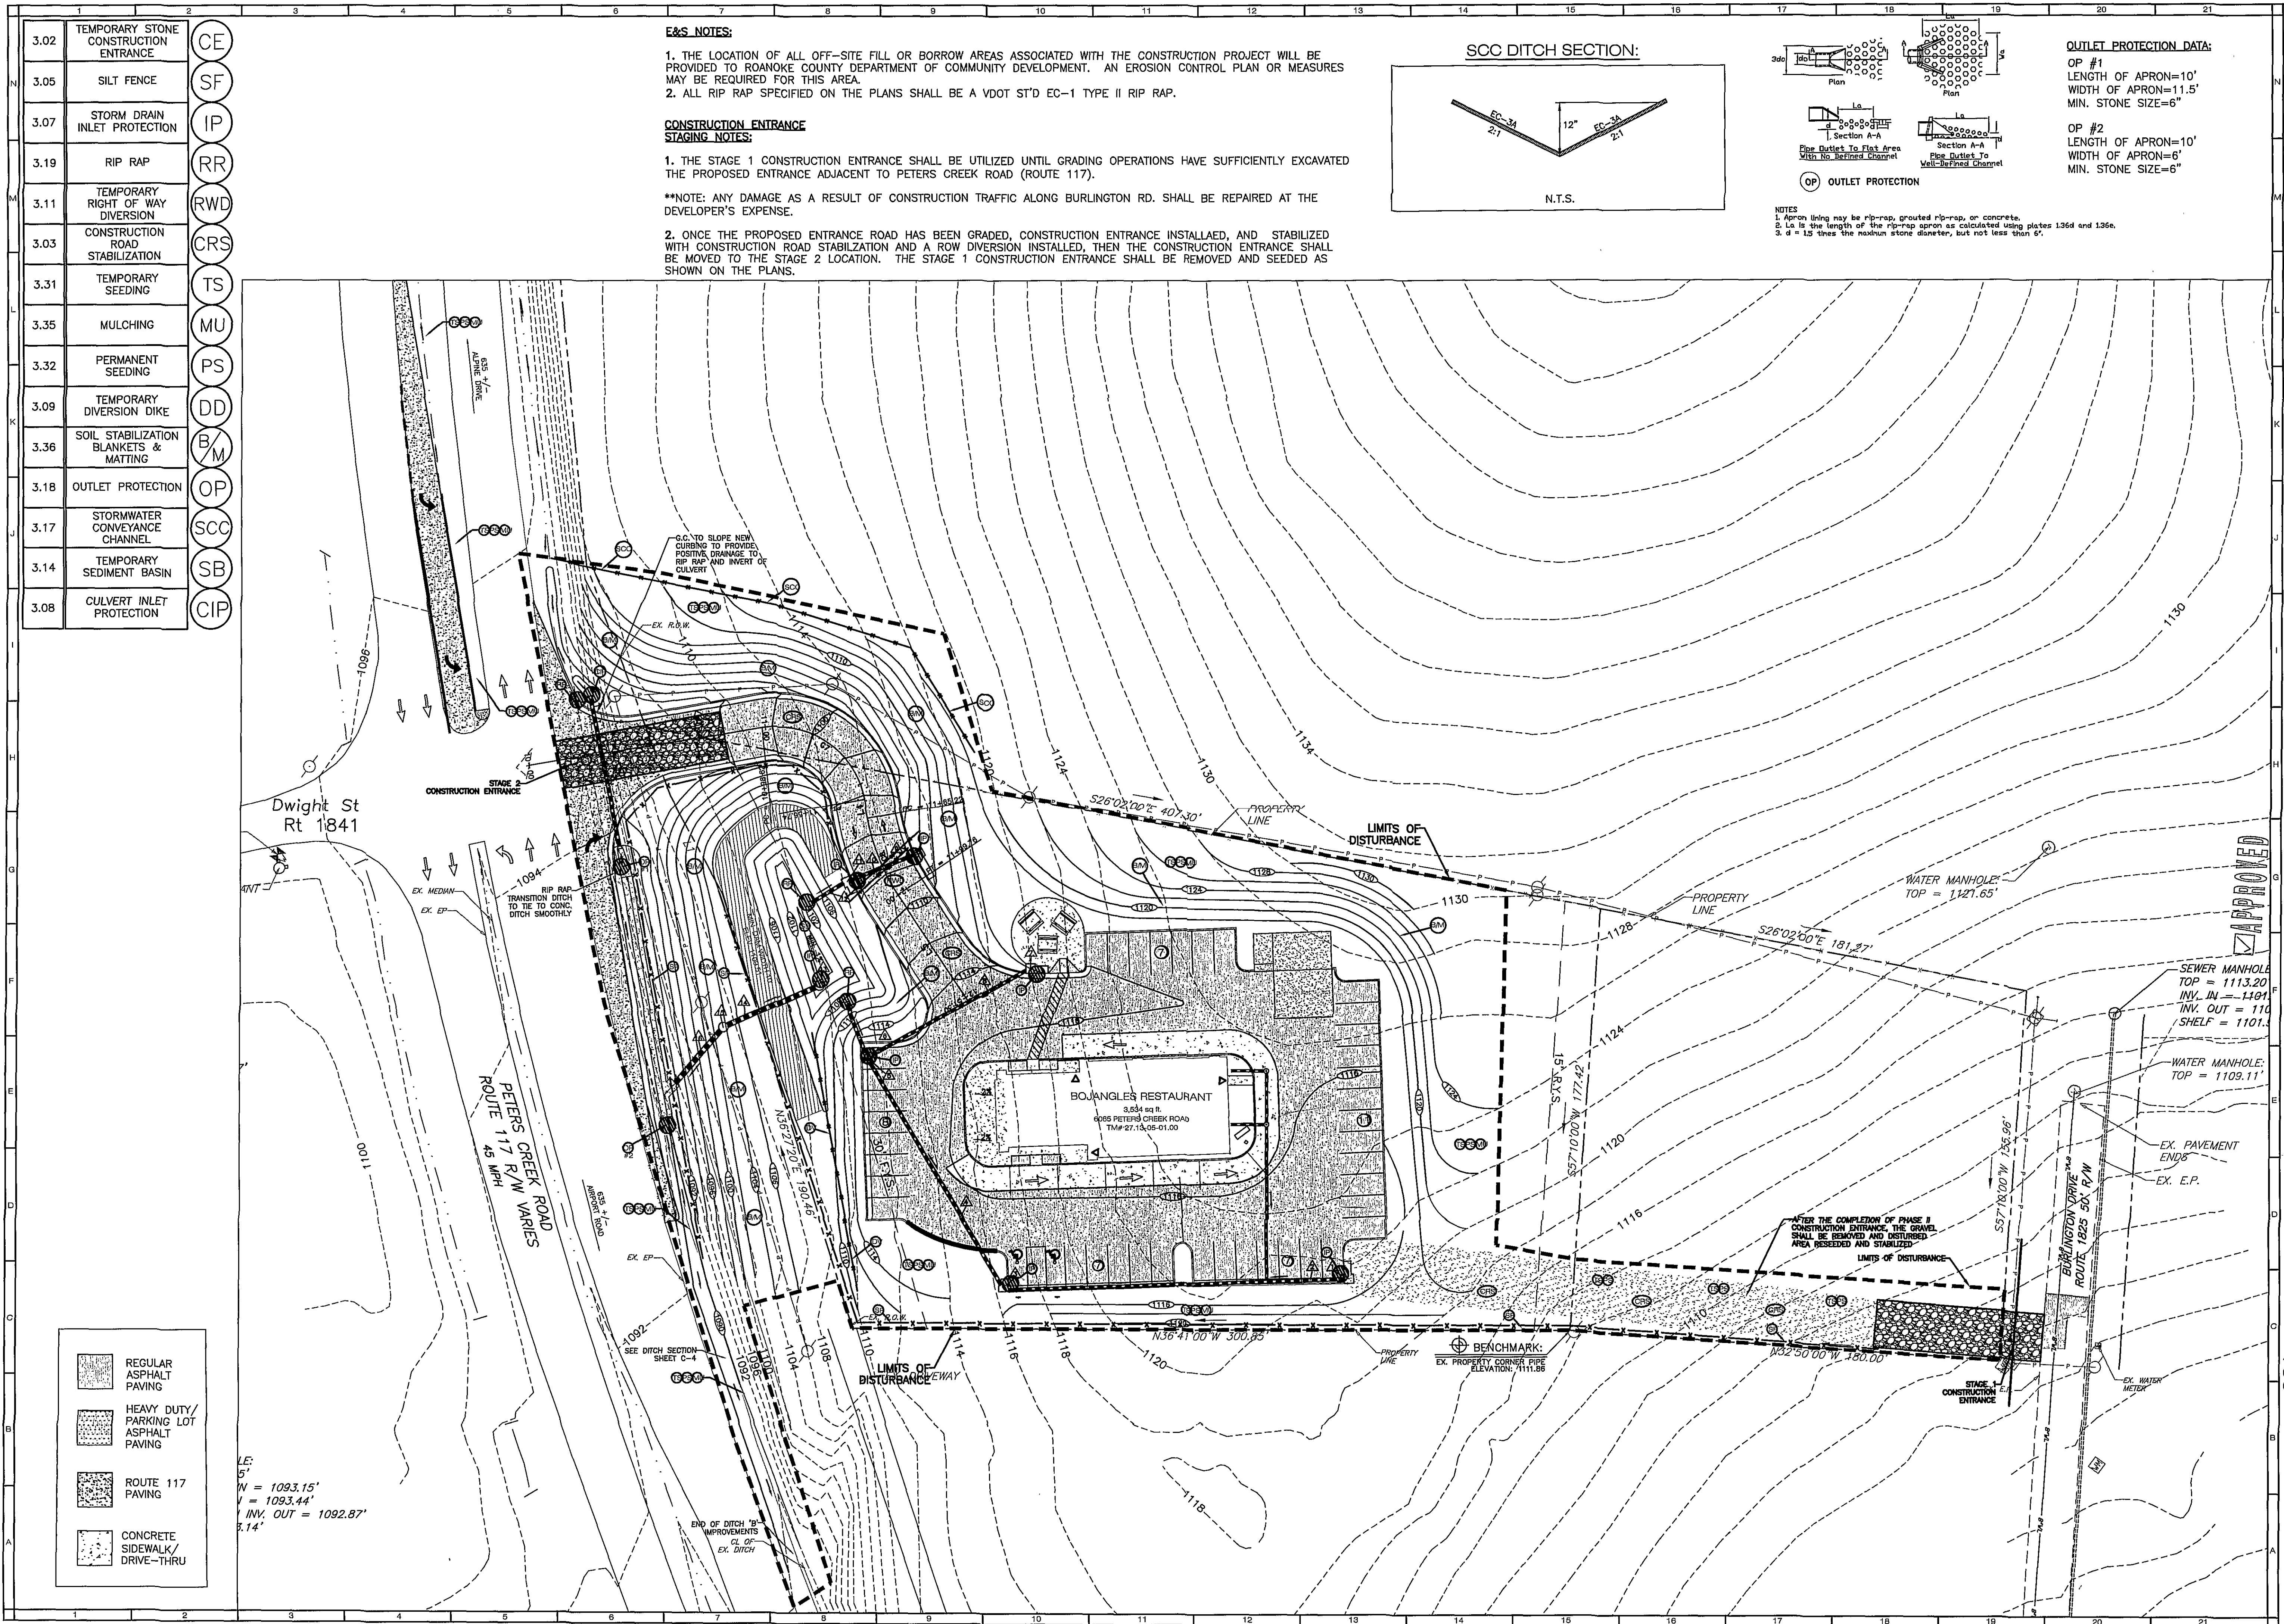

E&S NOTES:

1. THE LOCATION OF ALL OFF-SITE FILL OR BORROW AREAS ASSOCIATED WITH THE CONSTRUCTION PROJECT WILL BE PROVIDED TO ROANOKE COUNTY DEPARTMENT OF COMMUNITY DEVELOPMENT. AN EROSION CONTROL PLAN OR MEASURES MAY BE REQUIRED FOR THIS AREA.




2. ALL RIP RAP SPECIFIED ON THE PLANS SHALL BE A VDOT ST'D EC-1 TYPE II RIP RAP.

CONSTRUCTION ENTRANCE STAGING NOTES:

1. THE STAGE 1 CONSTRUCTION ENTRANCE SHALL BE UTILIZED UNTIL GRADING OPERATIONS HAVE SUFFICIENTLY EXCAVATED THE PROPOSED ENTRANCE ADJACENT TO PETERS CREEK ROAD (ROUTE 117).

****NOTE:** ANY DAMAGE AS A RESULT OF CONSTRUCTION TRAFFIC ALONG BURLINGTON RD. SHALL BE REPAIRED AT THE DEVELOPER'S EXPENSE.

2. ONCE THE PROPOSED ENTRANCE ROAD HAS BEEN GRADED, CONSTRUCTION ENTRANCE INSTALLED, AND STABILIZED WITH CONSTRUCTION ROAD STABILIZATION AND A ROW DIVERSION INSTALLED, THEN THE CONSTRUCTION ENTRANCE SHALL BE MOVED TO THE STAGE 2 LOCATION. THE STAGE 1 CONSTRUCTION ENTRANCE SHALL BE REMOVED AND SEEDED AS SHOWN ON THE PLANS.

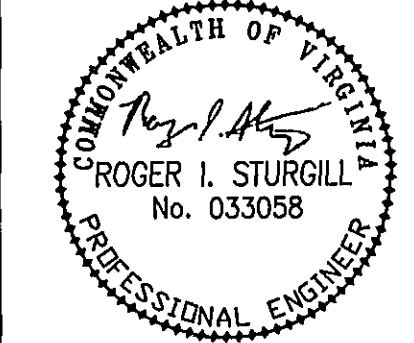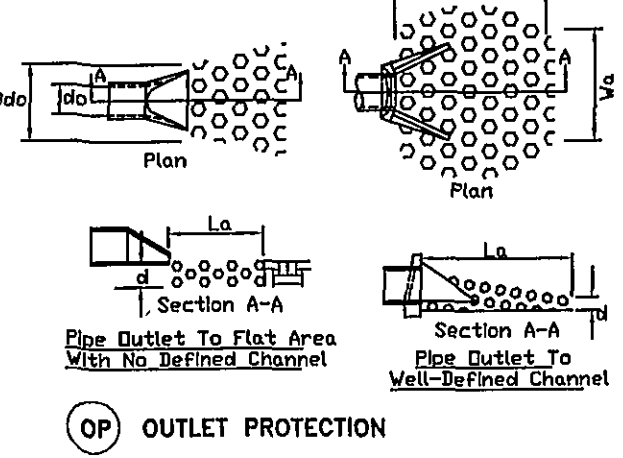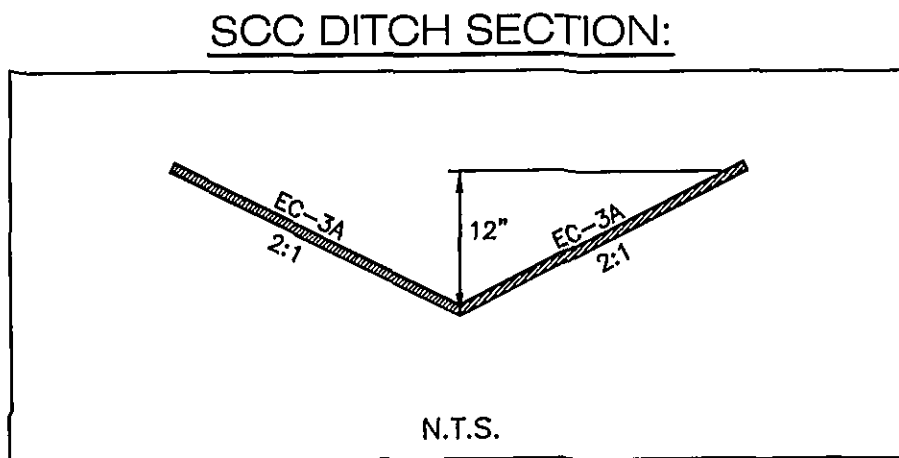

BALZER AND ASSOCIATES, INC.
REFLECTING TOMORROW
www.balzer.cc
PLANNERS • ARCHITECTS
ENGINEERS • SURVEYORS

1208 Corporate Circle
Roanoke, Virginia 24018
Phone: 540/772-9580
FAX: 540/772-8050

801 Branhamway Road
Richmond, Virginia 23236
Phone: 804/794-0571
FAX: 804/794-2835

880 Technology Park Drive
Suite 200
Glen Allen, Virginia 23069
Phone: 804/653-0132
FAX: 804/653-0133

448 Peppers Ferry Road, NW
Christiansburg, Virginia 24073
Phone: 540/381-4220
FAX: 540/381-4291

1561 Commerce Road
Suite 401
Warrenton, Virginia 24462
Phone: 540/248-3220
FAX: 540/248-3221

BOJANGLES RESTAURANT
EROSION & SEDIMENT CONTROL PLAN
HOLLINS
COUNTY OF ROANOKE, VIRGINIA

DRAWN BY: BTC
DESIGNED BY: BTC
CHECKED BY: RIS
DATE: 2-15-07
REVISIONS:
4-18-07
6-5-07
6-29-07

SCALE: 1"=30'
SHEET NO.
C-5
JOB NO.
R0600307.00