



317 BROOK PARK PLACE, FOREST VIRGINIA 24551
PHONE: 434-235-0895 FAX: 434-235-0896
EMAIL: pro@perkins-orison.com
17 W. NELSON STREET, LEXINGTON VIRGINIA 24450
PHONE: 336-484-0001 FAX: 336-484-0005
EMAIL: PRO@PERKINSORRISON.COM

CONSULTANTS




JOB: BOTETOURT
CONVENIENCE CENTER
AND TRANSFER STATION
BOTETOURT COUNTY, VIRGINIA

CLIENT:
COUNTY WASTE, SOUTHWEST VIRGINIA, LLC
CO: DELBERT BEASLEY

MARK	DATE	DESCRIPTION
3	11/15/20	REV PER AGENCY COMMENTS
2	10/05/20	REV PER AGENCY COMMENTS
1	9/28/20	REV PER AGENCY COMMENTS
MARK	DATE	DESCRIPTION
ISSUE:	4/6/20	
CONTOUR INTERVAL:	2'	
DESIGNED BY:	RTM	
DRAWN BY:	RTM/DBM	
CHECKED BY:	NBW/RTM	

SHEET TITLE


SITE PLAN

 

C-102

18108

3 21

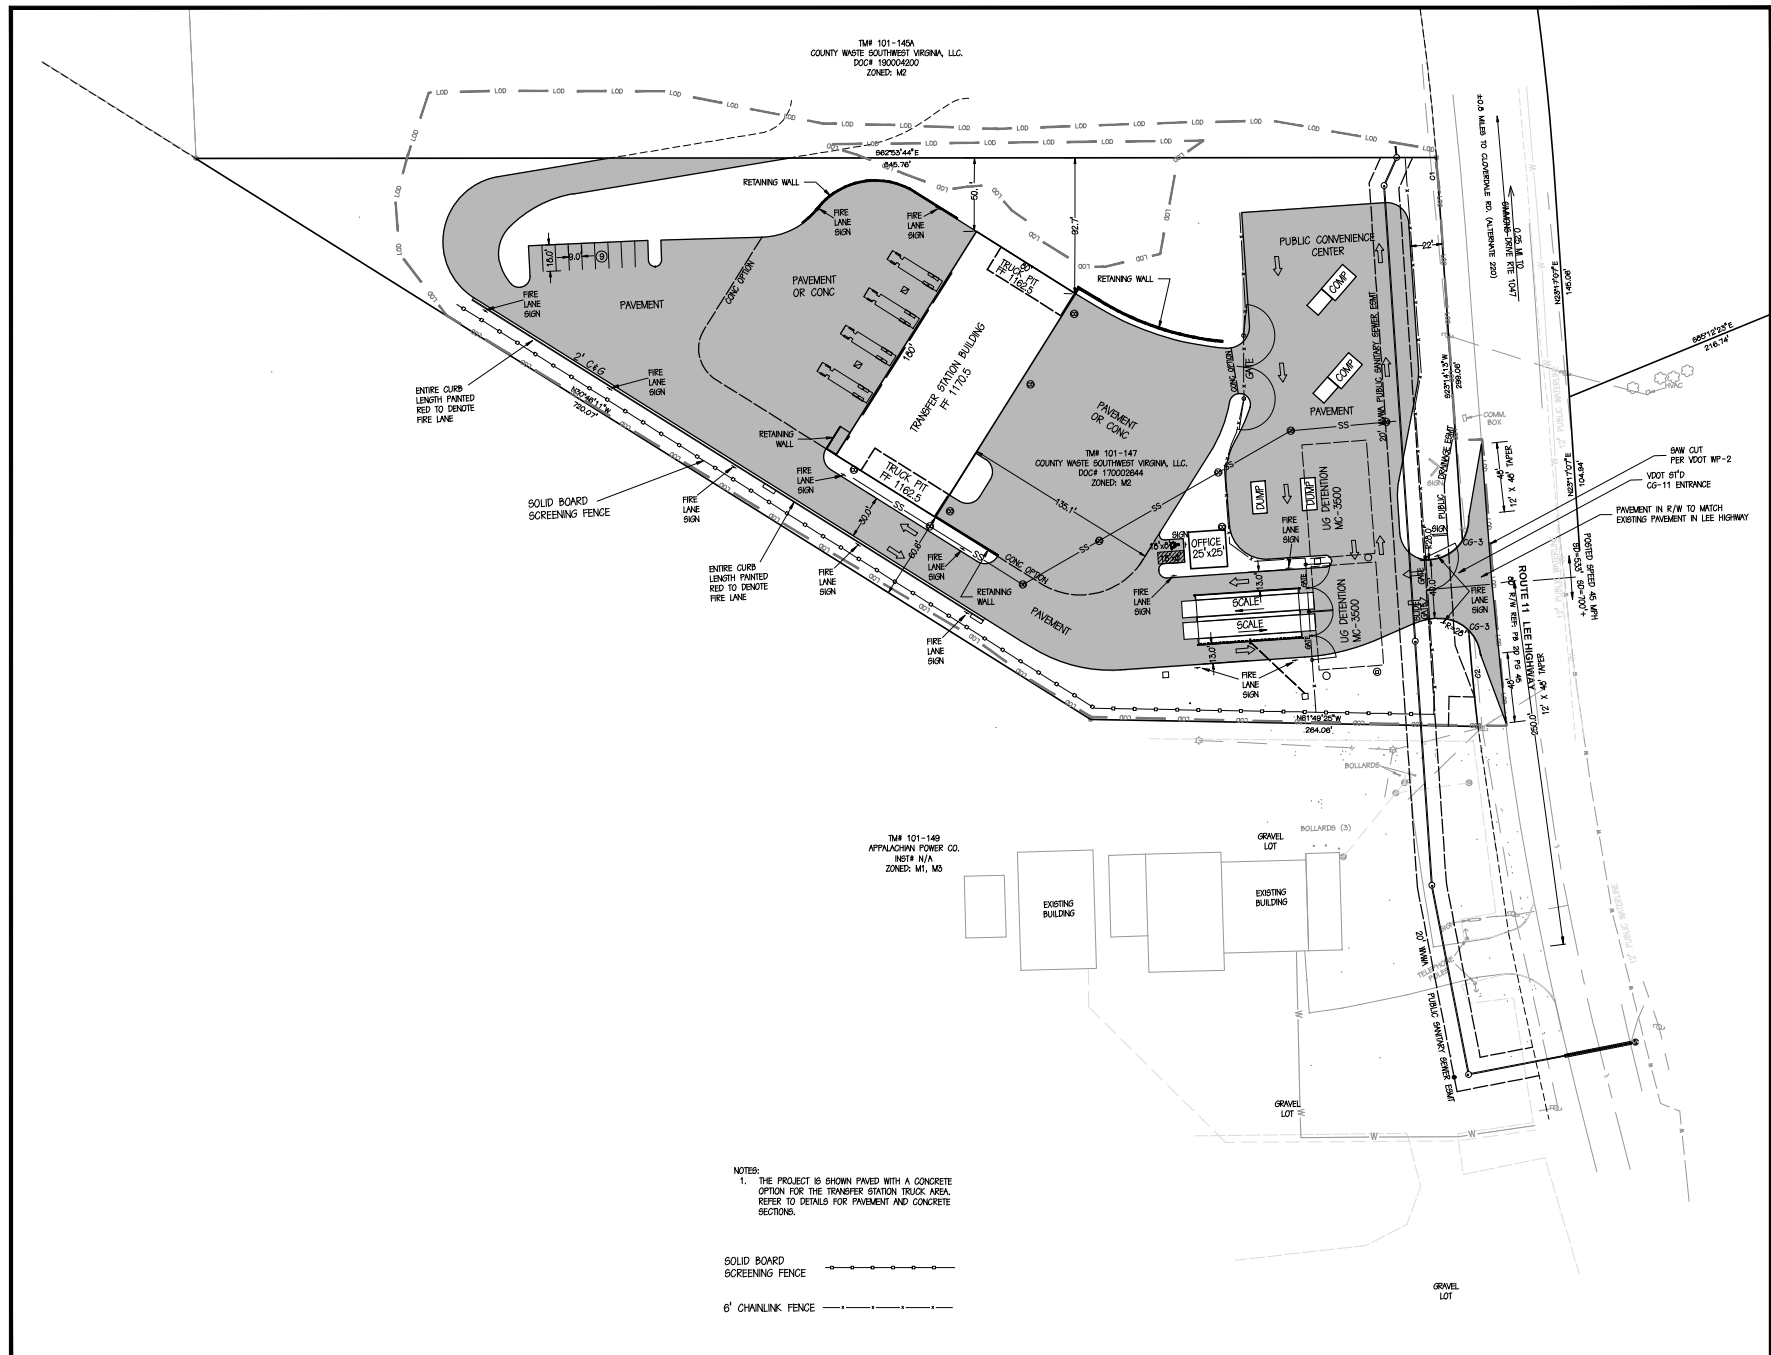

NOTES:
1. THE PROJECT IS SHOWN PAVED WITH A CONCRETE
OPTION FOR THE TRANSFER STATION TRUCK AREA.
REFER TO DETAILS FOR PAVEMENT AND CONCRETE
SECTIONS.

SOLID BOARD
SCREENING FENCE

6' CHAINLINK FENCE