


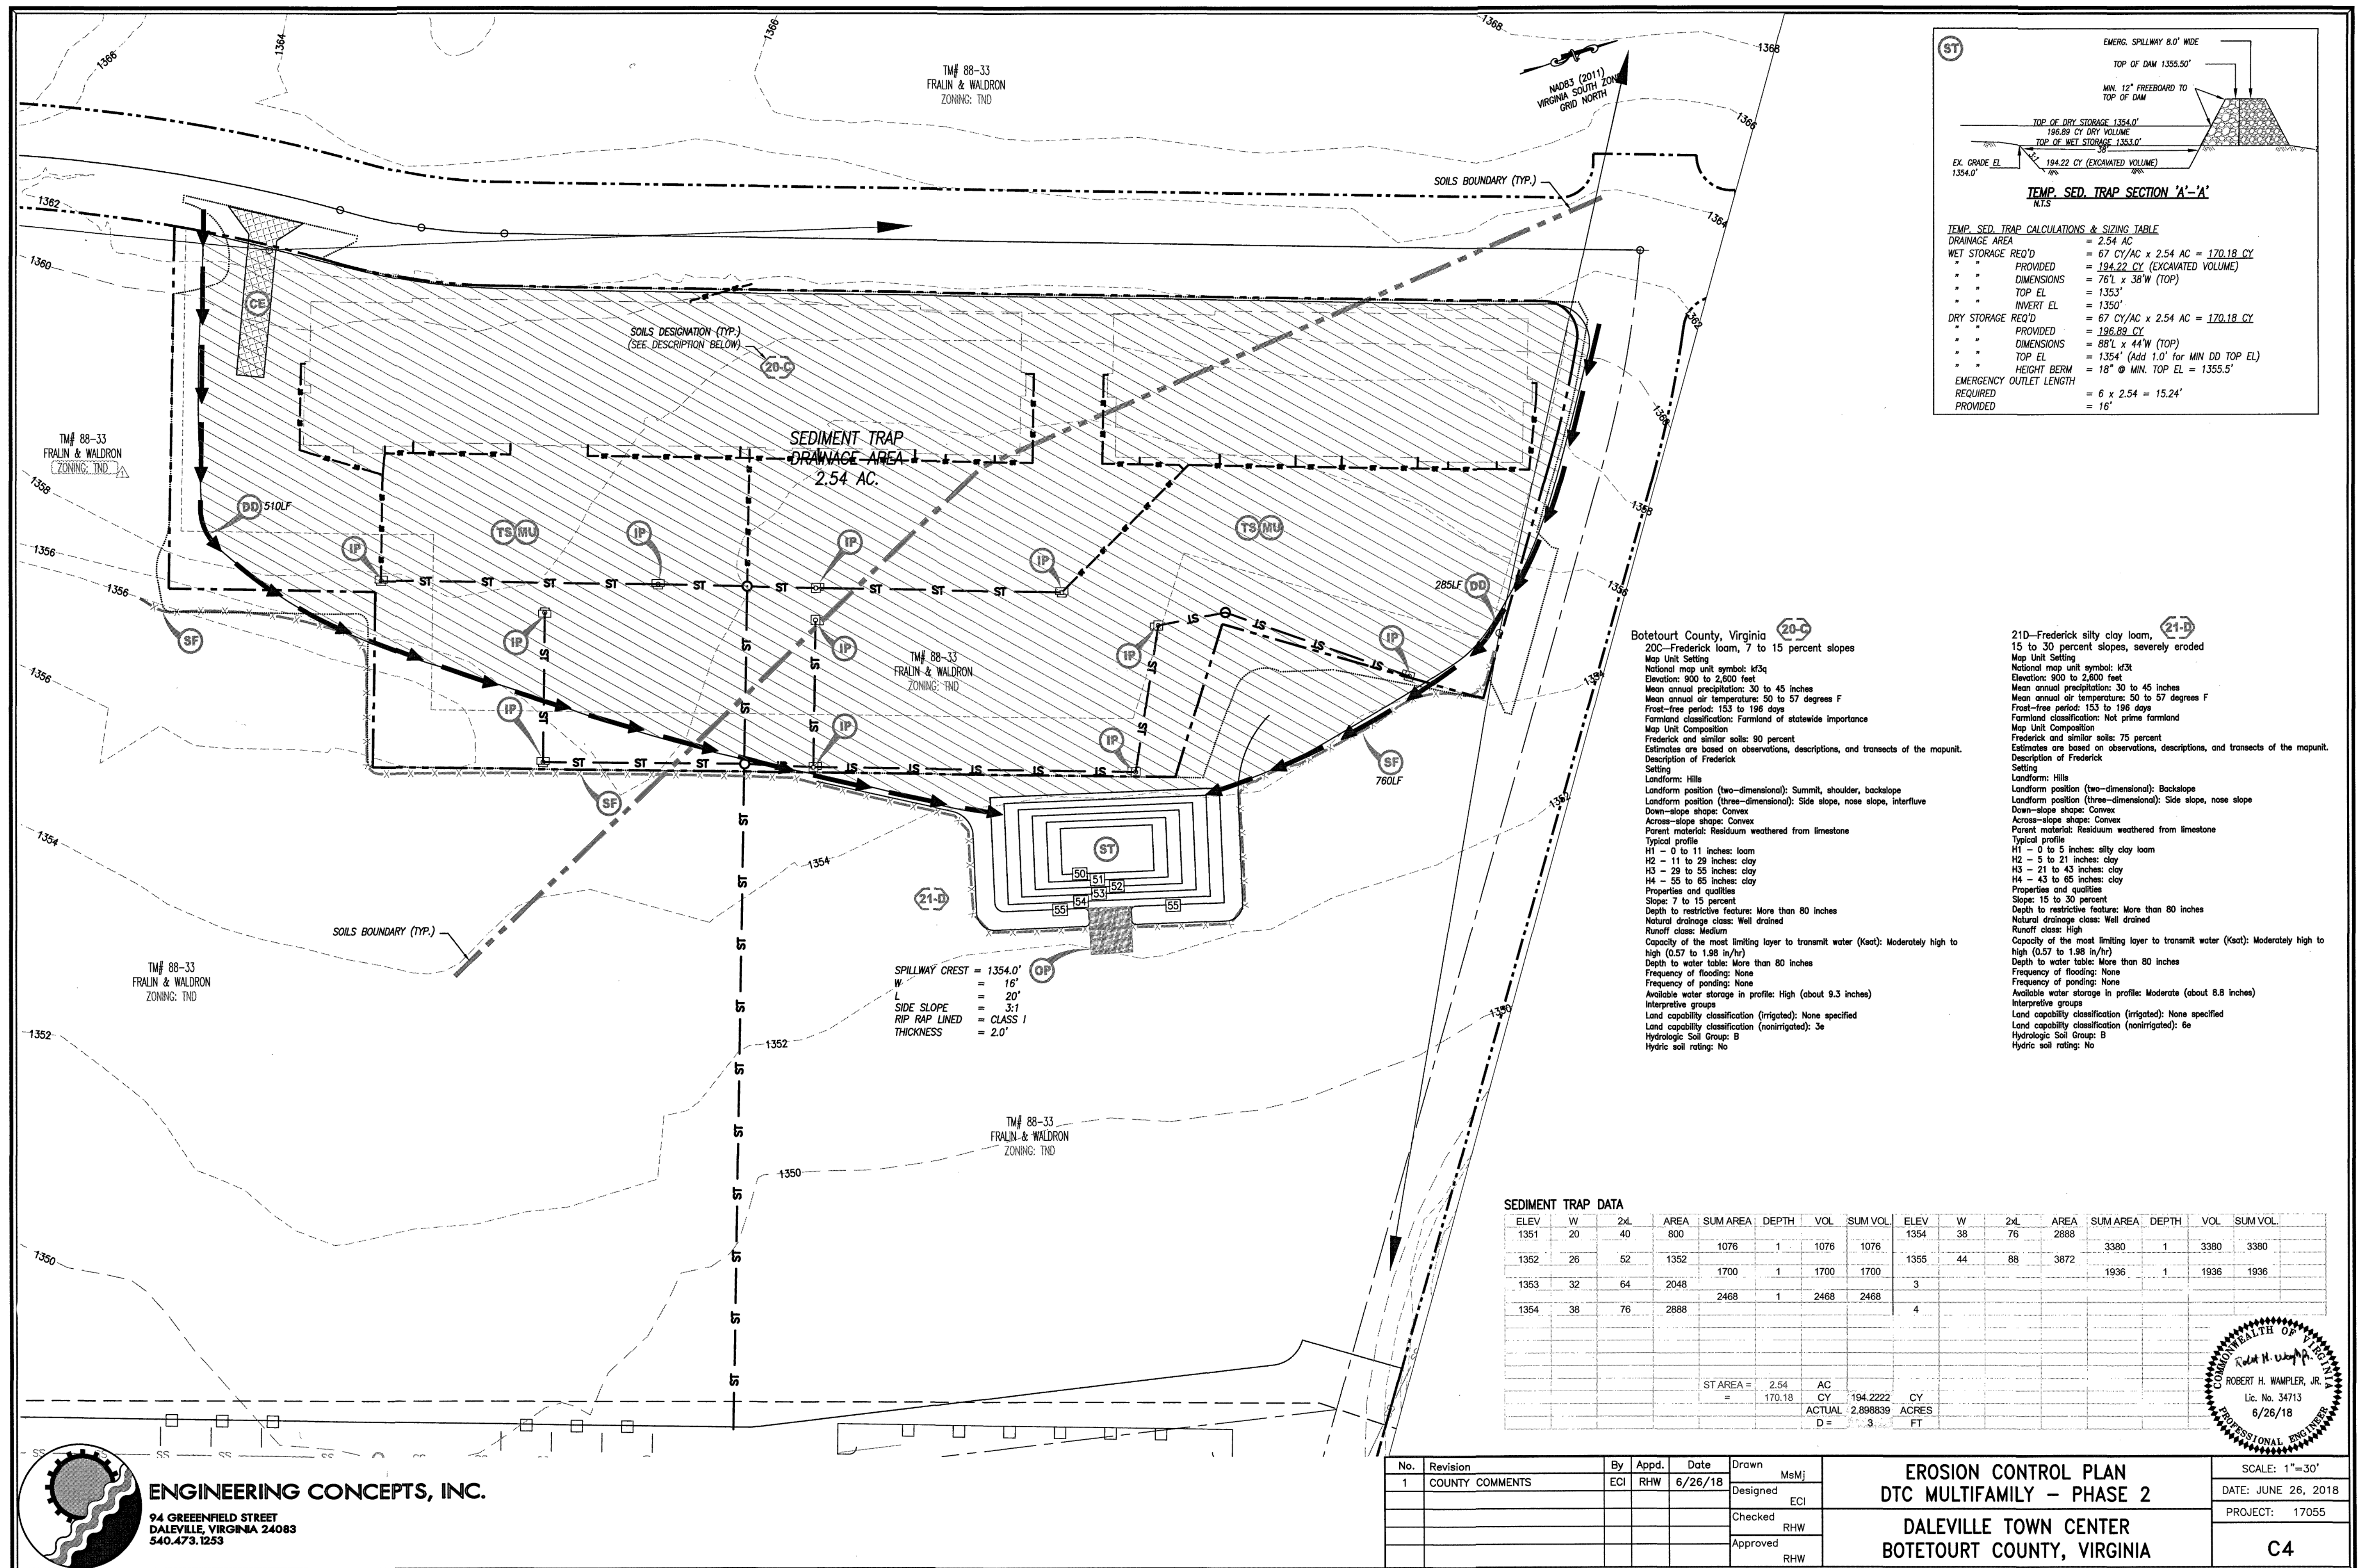

ENGINEERING CONCEPTS, INC.

**94 GREENFIELD STREET
DALEVILLE, VIRGINIA 24083
540.473.1253**

No.	Revision	By	Appd.	Date	Drawn	Msmj
1	COUNTY COMMENTS	ECI	RHW	6/26/18	Designed	ECI
					Checked	RHW
					Approved	RHW

EROSION CONTROL PLAN
DTC MULTIFAMILY – PHASE 2

DALEVILLE TOWN CENTER
BOTETOURT COUNTY, VIRGINIA

SCALE: 1"=30'

DATE: JUNE 26, 2018

PROJECT: 17055

C4