



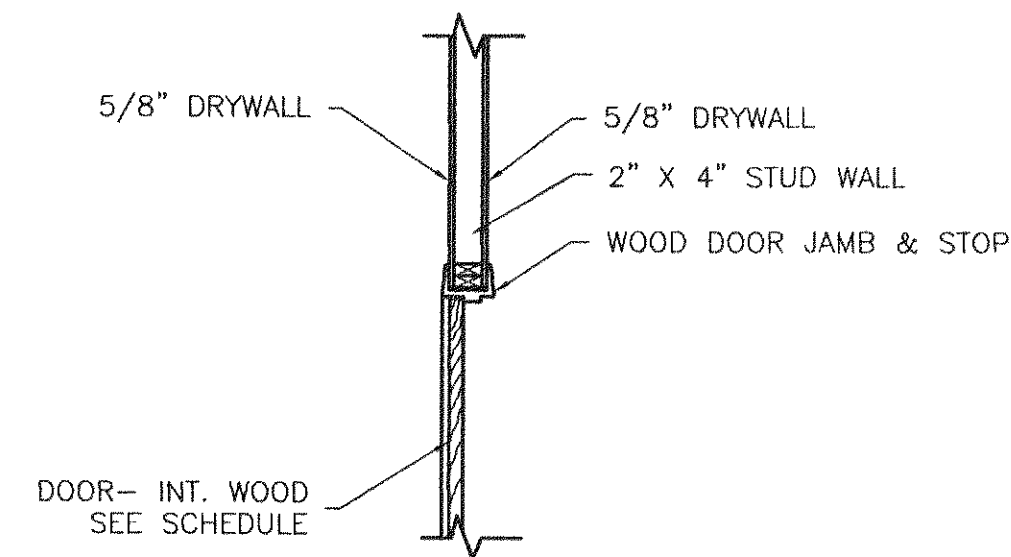


INTERIOR DOOR FRAME JAMB
WOOD CASEMENT

SCALE: 1/2" = 1'-0"

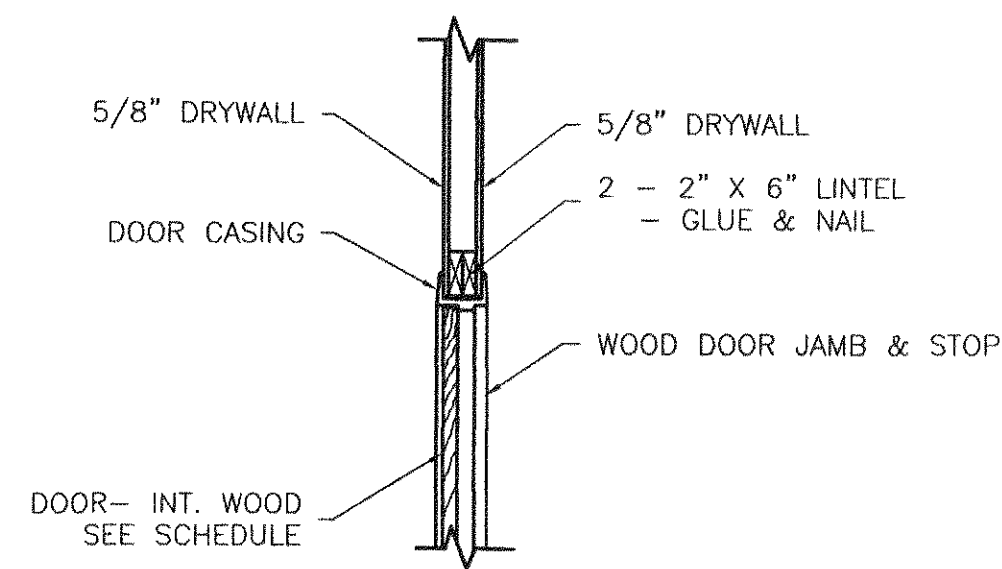


INTERIOR DOOR FRAME HEAD
WOOD CASEMENT

SCALE: 1/2" = 1'-0"

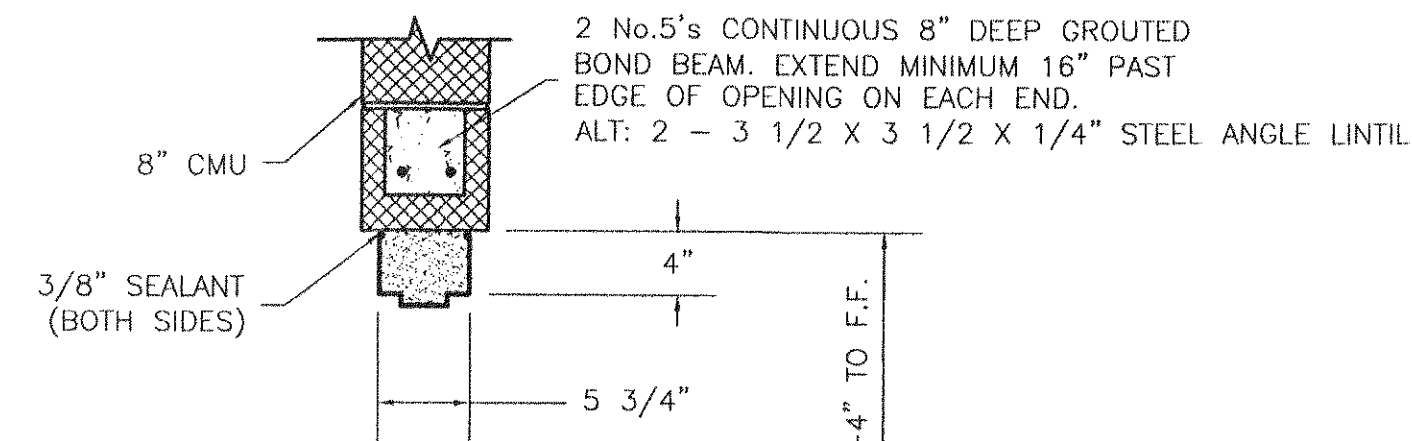


EXTERIOR DOOR FRAME HEAD
STEEL CASEMENT

SCALE: 1"=1'-0"

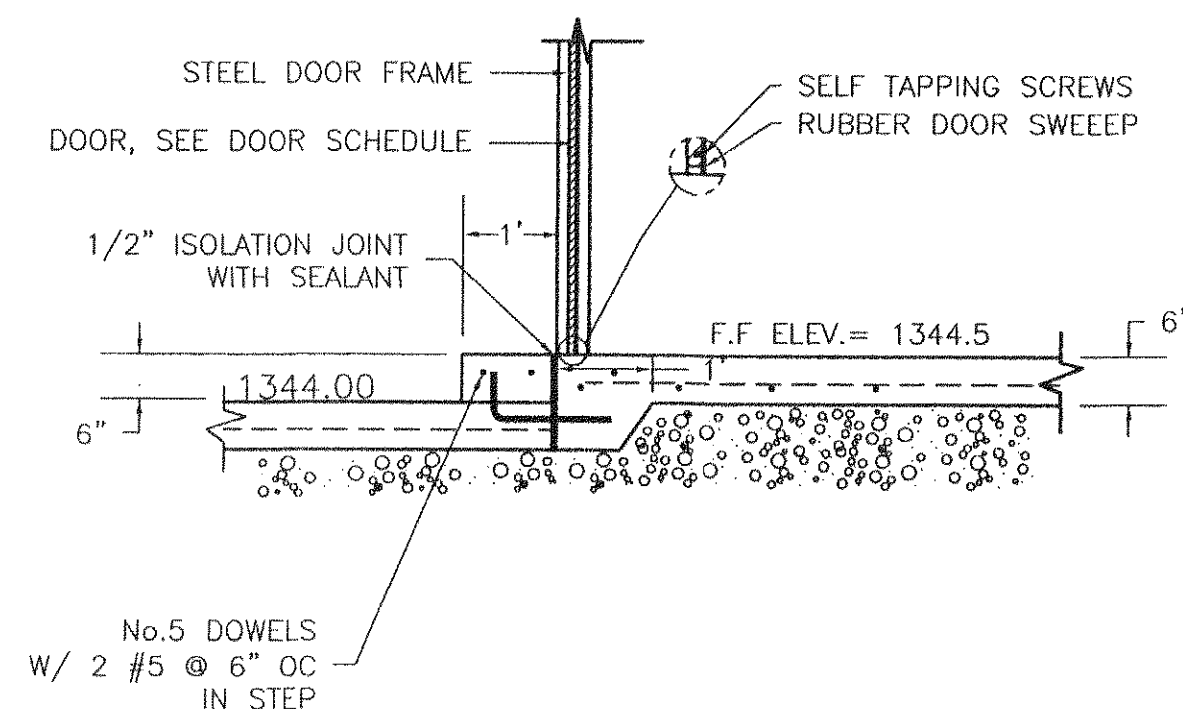

INNER DOOR THRESHOLD SECTION
BETWEEN OPERATIONS, HALLWAY
& LOADING/UNLOADING - PUMP AREA


SCALE: 1/2"=1'-0"

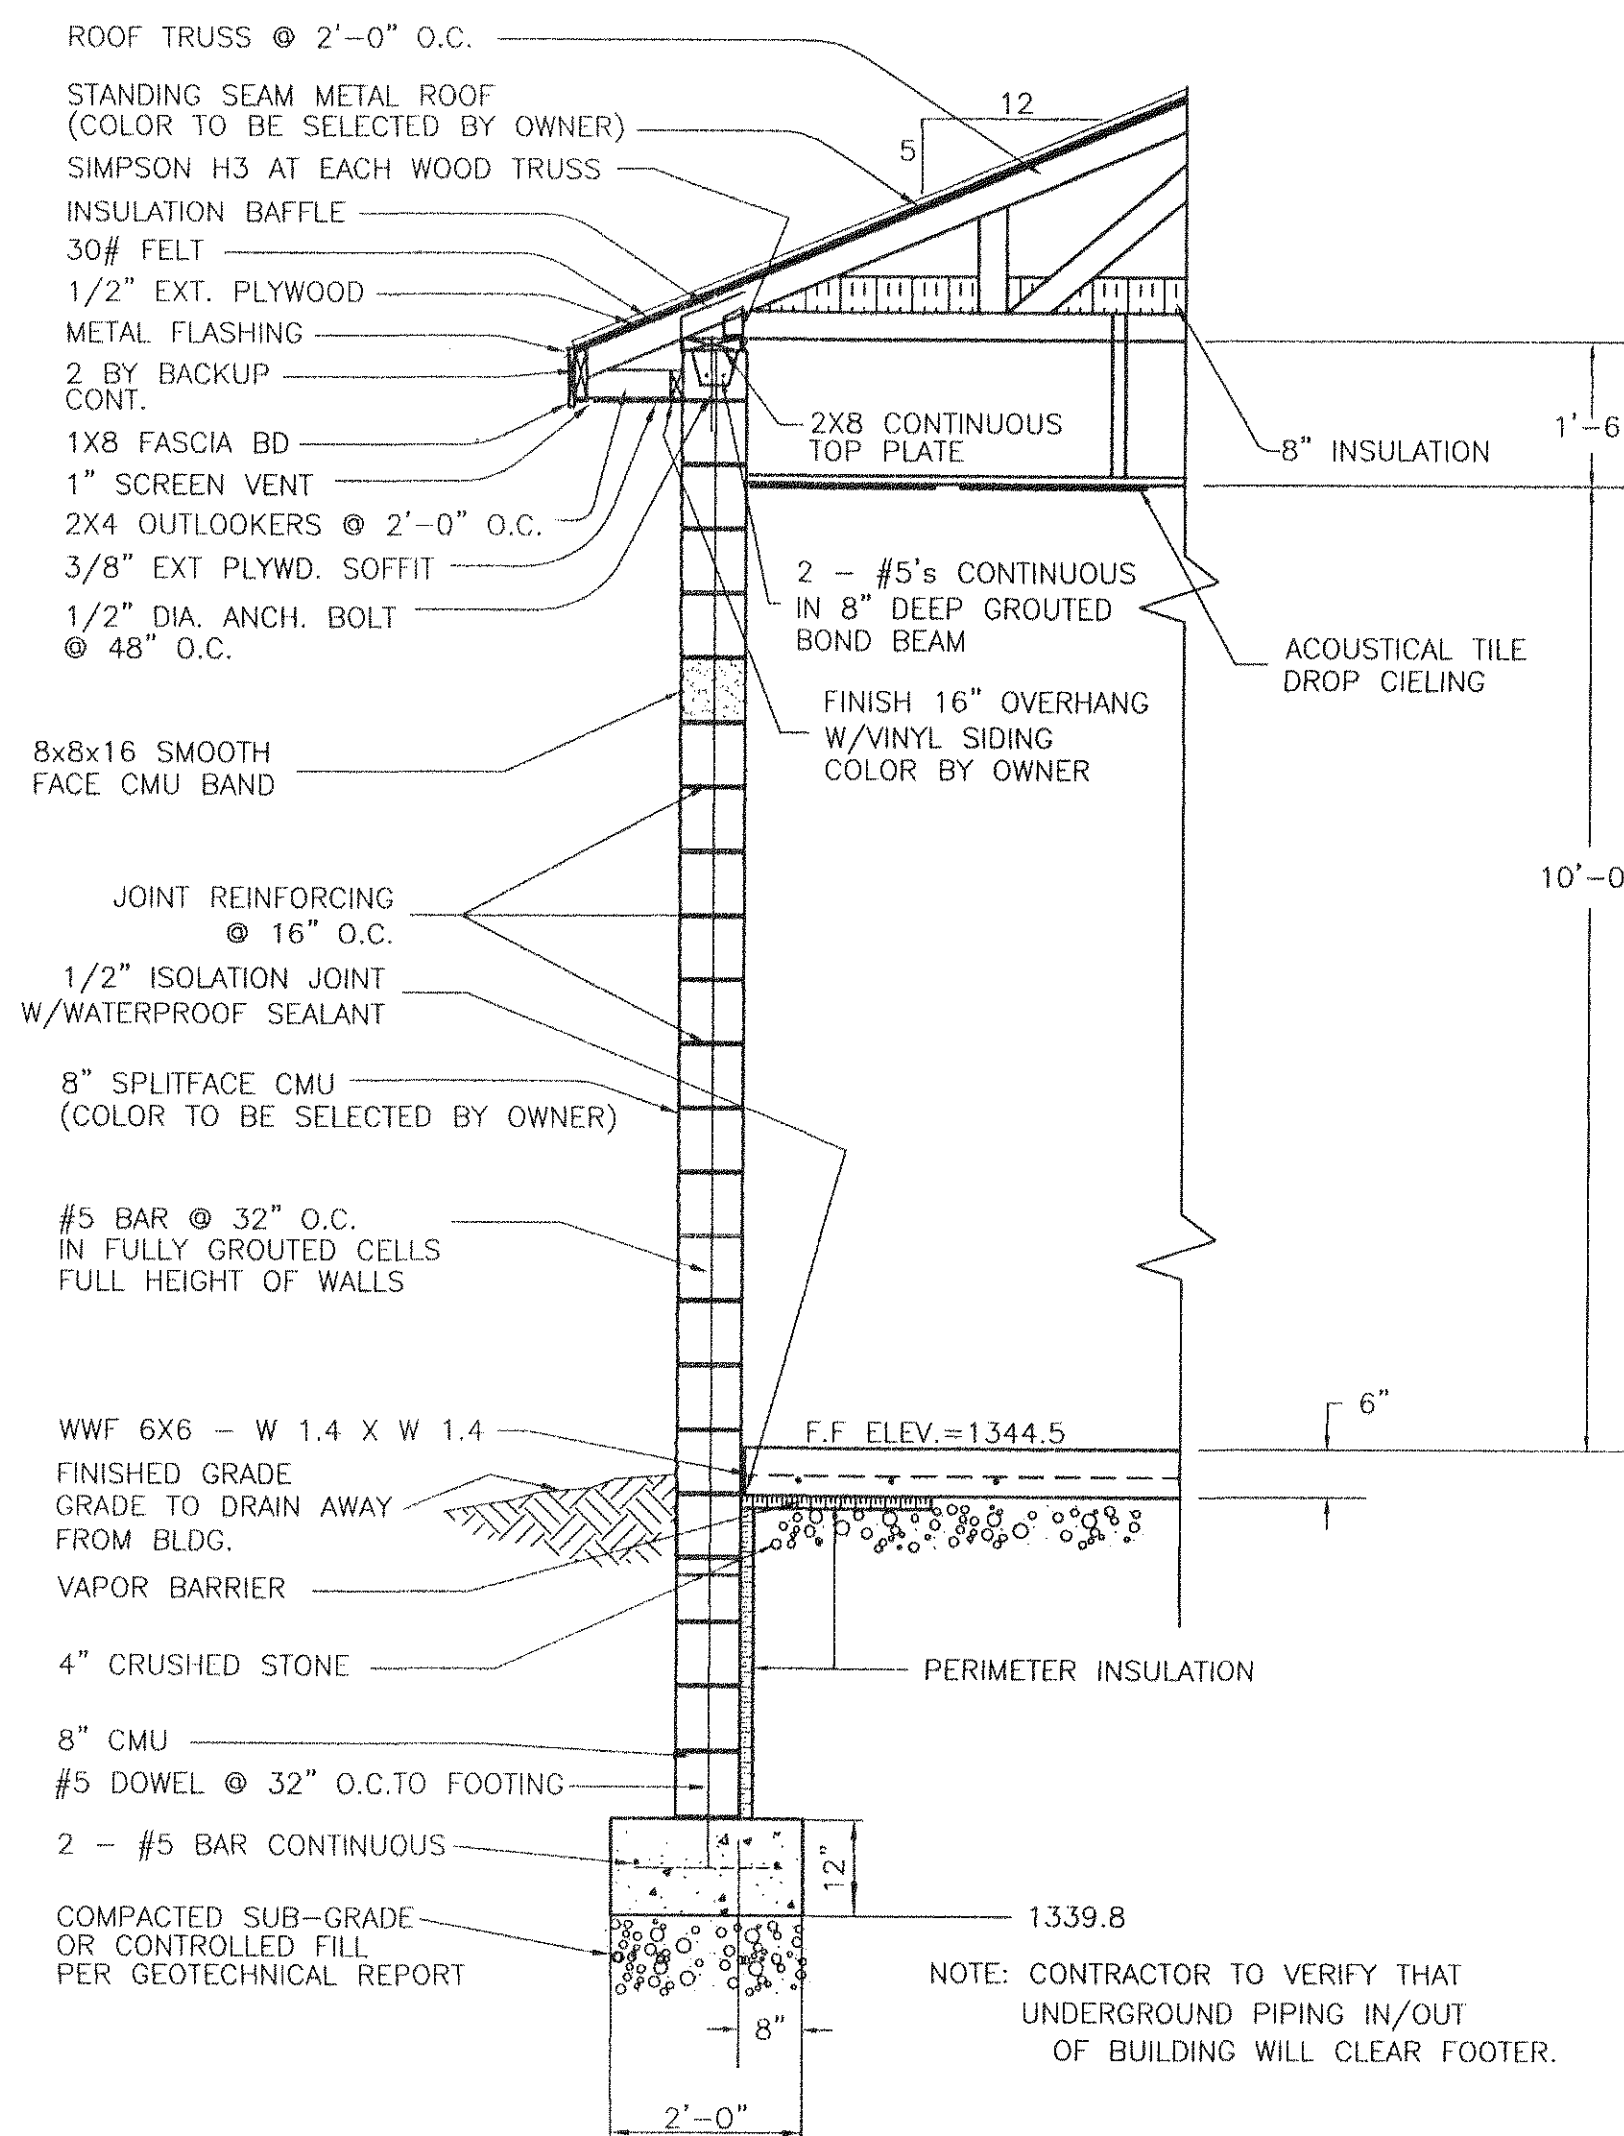

TYPICAL WALL SECTION
OPERATIONS, LAB, ELECTRICAL & BATHROOM

SCALE: 1/2"=1'-0"


NOTE: CONTRACTOR SHALL PROVIDE EXPANSION JOINTS IN
CMU WALLS AS REQUIRED TO PREVENT CRACKING.

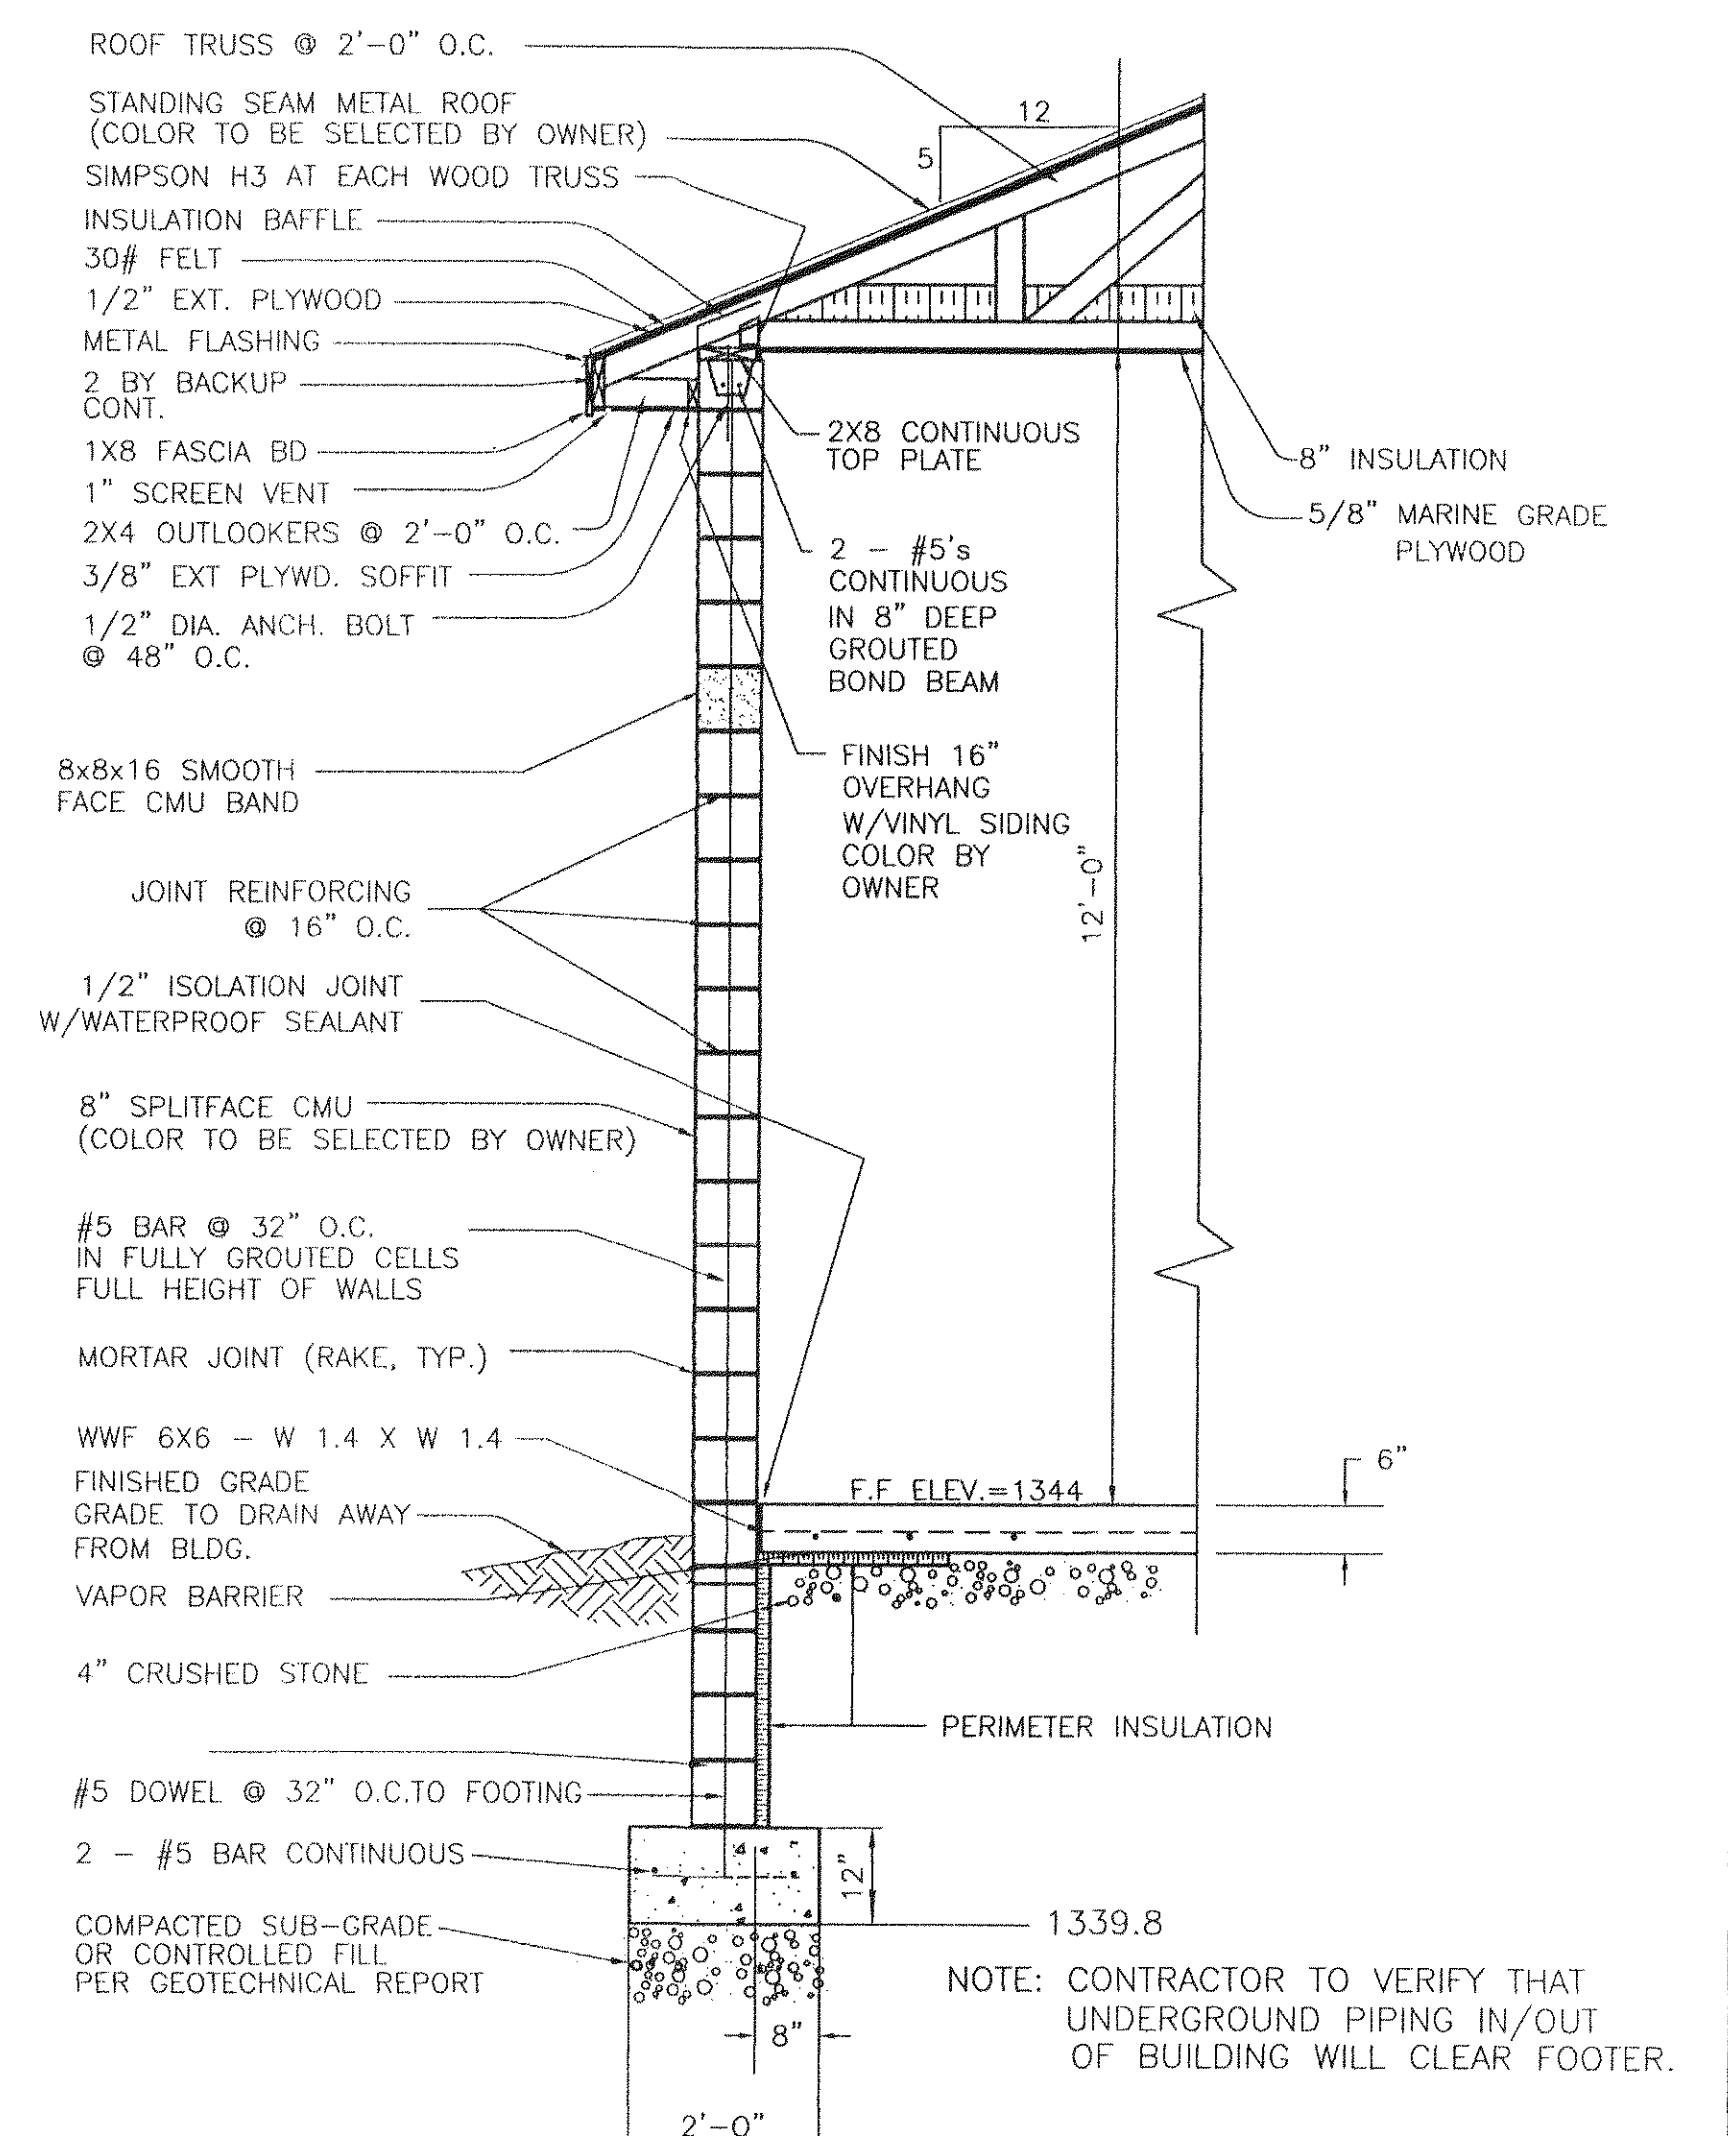

TYPICAL WALL SECTION
LOADING/UNLOADING - PUMP AREA

SCALE: 1/2"=1'-0"

NOTE: CONTRACTOR SHALL PROVIDE EXPANSION JOINTS IN
CMU WALLS AS REQUIRED TO PREVENT CRACKING.

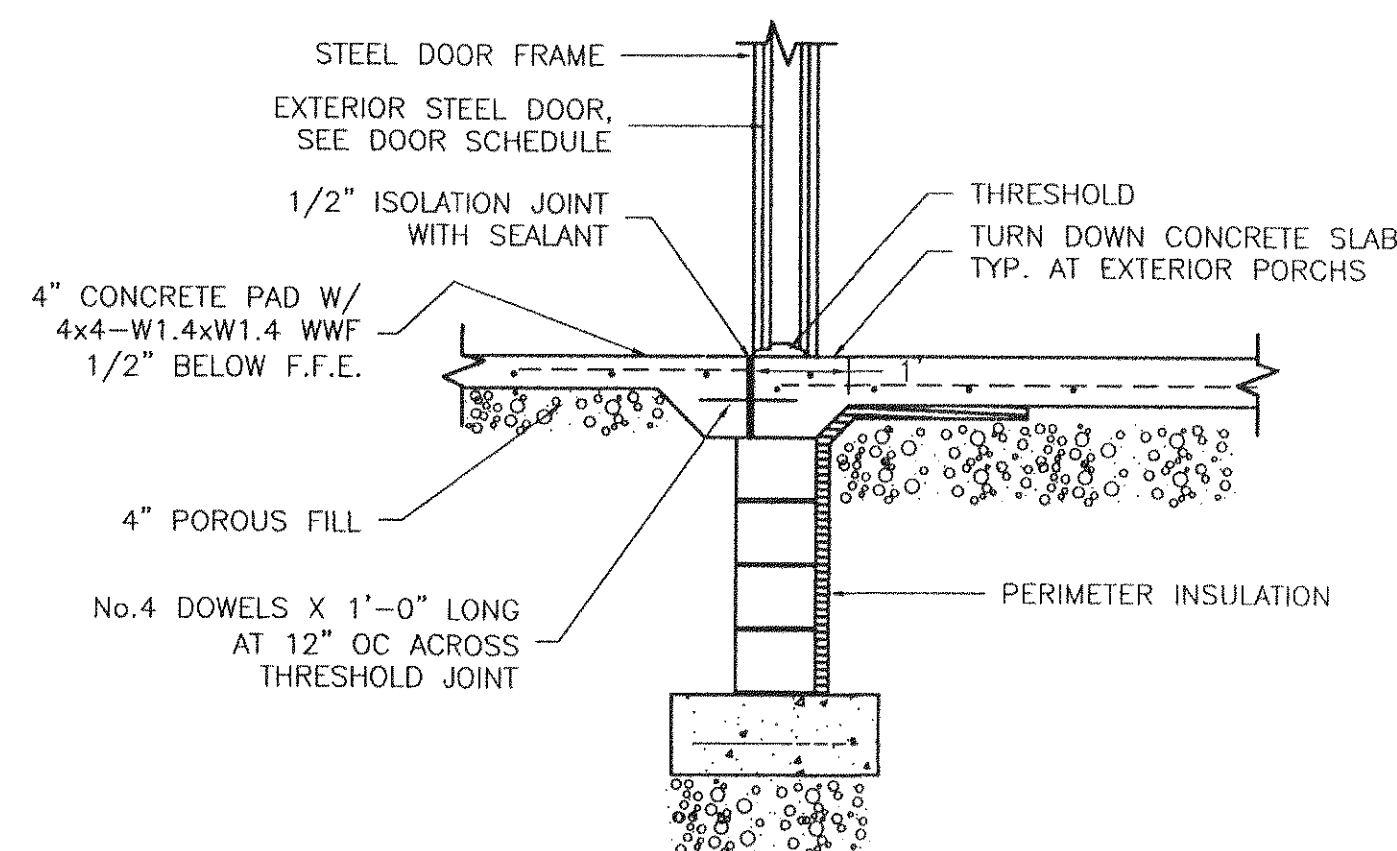


EXTERIOR DOOR THRESHOLD SECTION

SCALE: 1/2"=1'-0"


NOTE:

- ANCHOR BOLTS SHALL BE RAMSET/REDHEAD TRUBOLT WEDGE ANCHORS.
THE ENTIRE ANCHOR SHALL BE MANUFACTURED FROM 300 SERIES STAINLESS
STEEL AND MEET THE PHYSICAL REQUIREMENTS OF FEDERAL SPECIFICATIONS
FF-S-325 GROUP II, TYPE 4, CLASS 1. FOLLOW MANUFACTURERS INSTRUCTIONS
FOR INSTALLATION, INCLUDING MINIMUM EMBEDMENT, CENTER, AND EDGE DISTANCE.

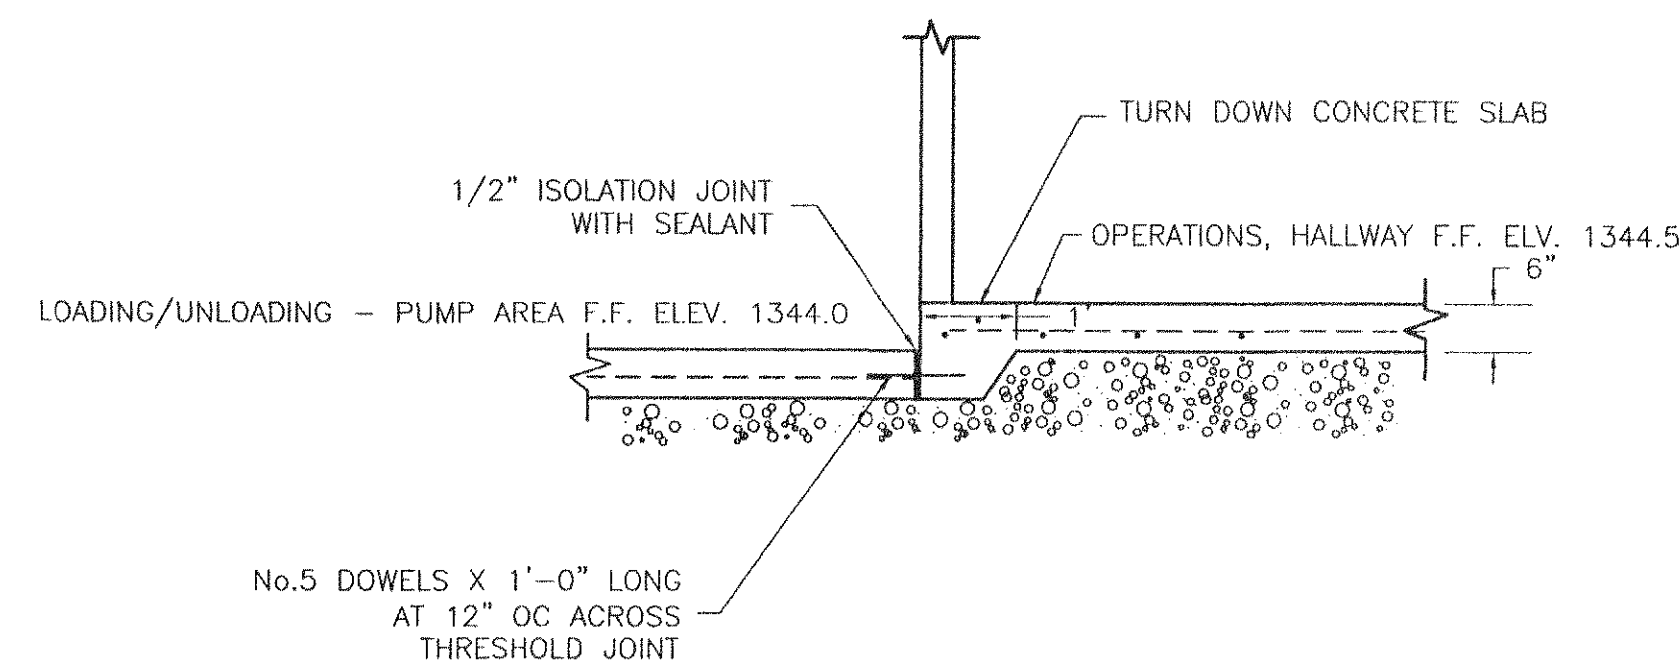


WALL SECTION
BETWEEN OPERATIONS, HALLWAY
& LOADING/UNLOADING - PUMP AREA

SCALE: 1/2"=1'-0"

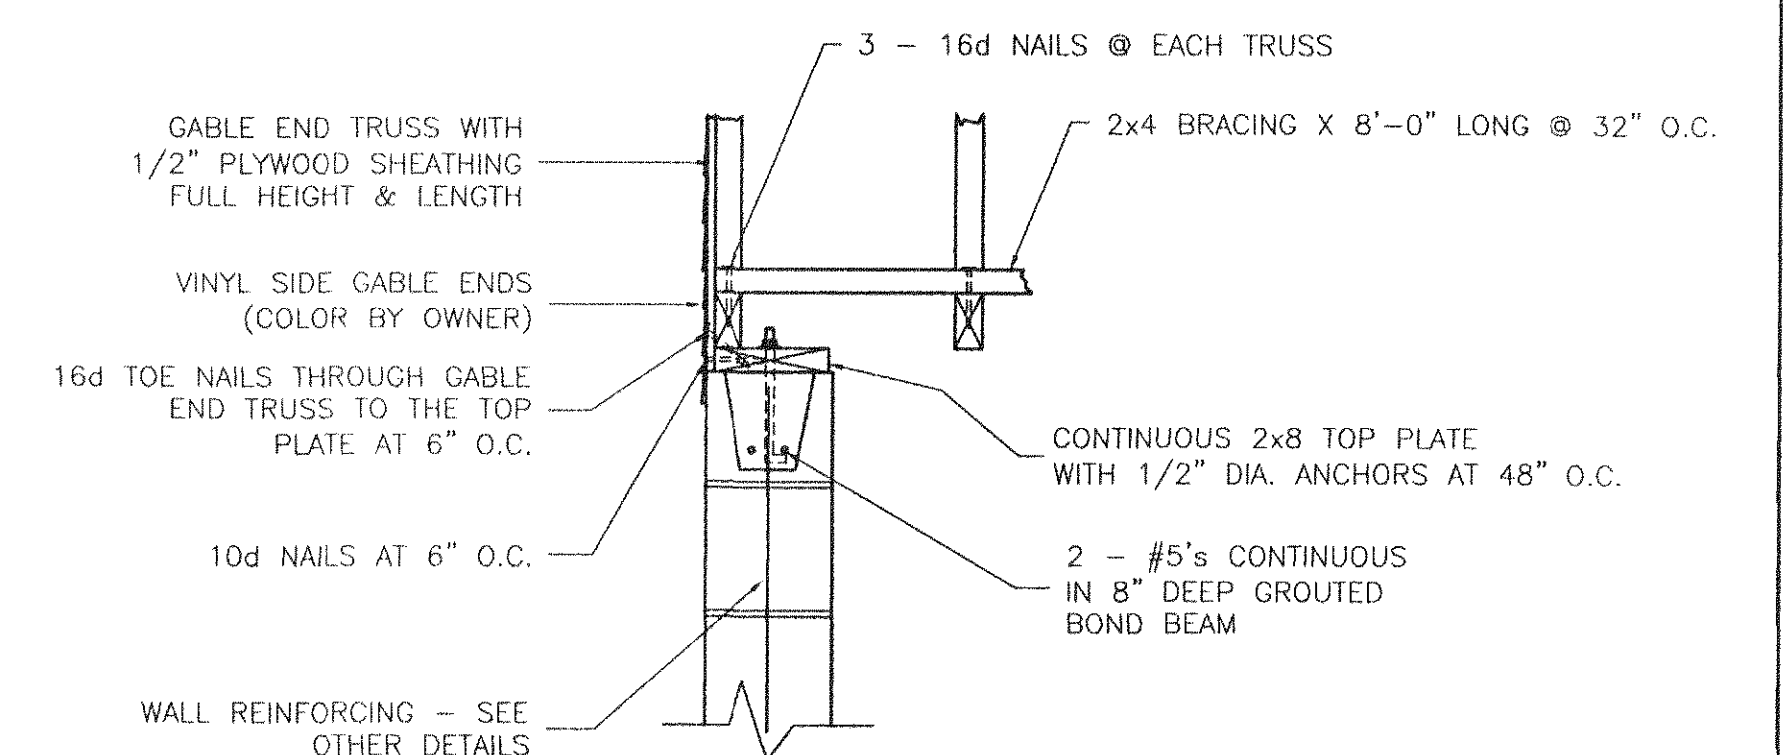


BRACING AT GABLE
END WALLS

SCALE: 1"=1'-0"

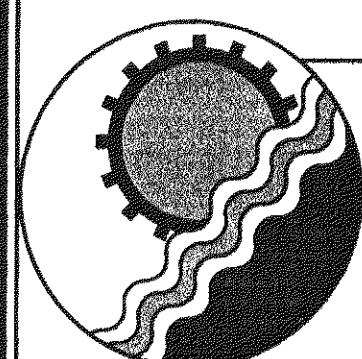

ENGINEERING CONCEPTS, INC.

20 S. ROANOKE ST., PO BOX 619
FINCASTLE, VIRGINIA 24090
540.473.1253 FAX: 540.473.1254

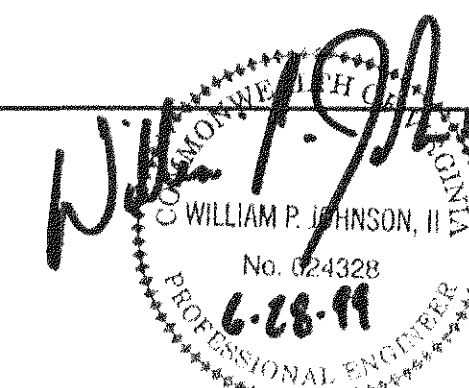

Drawn
PSN/SCG
Designed
PSN
Checked
JST/WPJ
Approved
JST

GREENFIELD
CHLORINATION FACILITY
BUILDING DETAILS AND
TYPICAL WALL SECTIONS

AS SHOWN
JUNE 99
PROJECT: 97075
15 of 19