

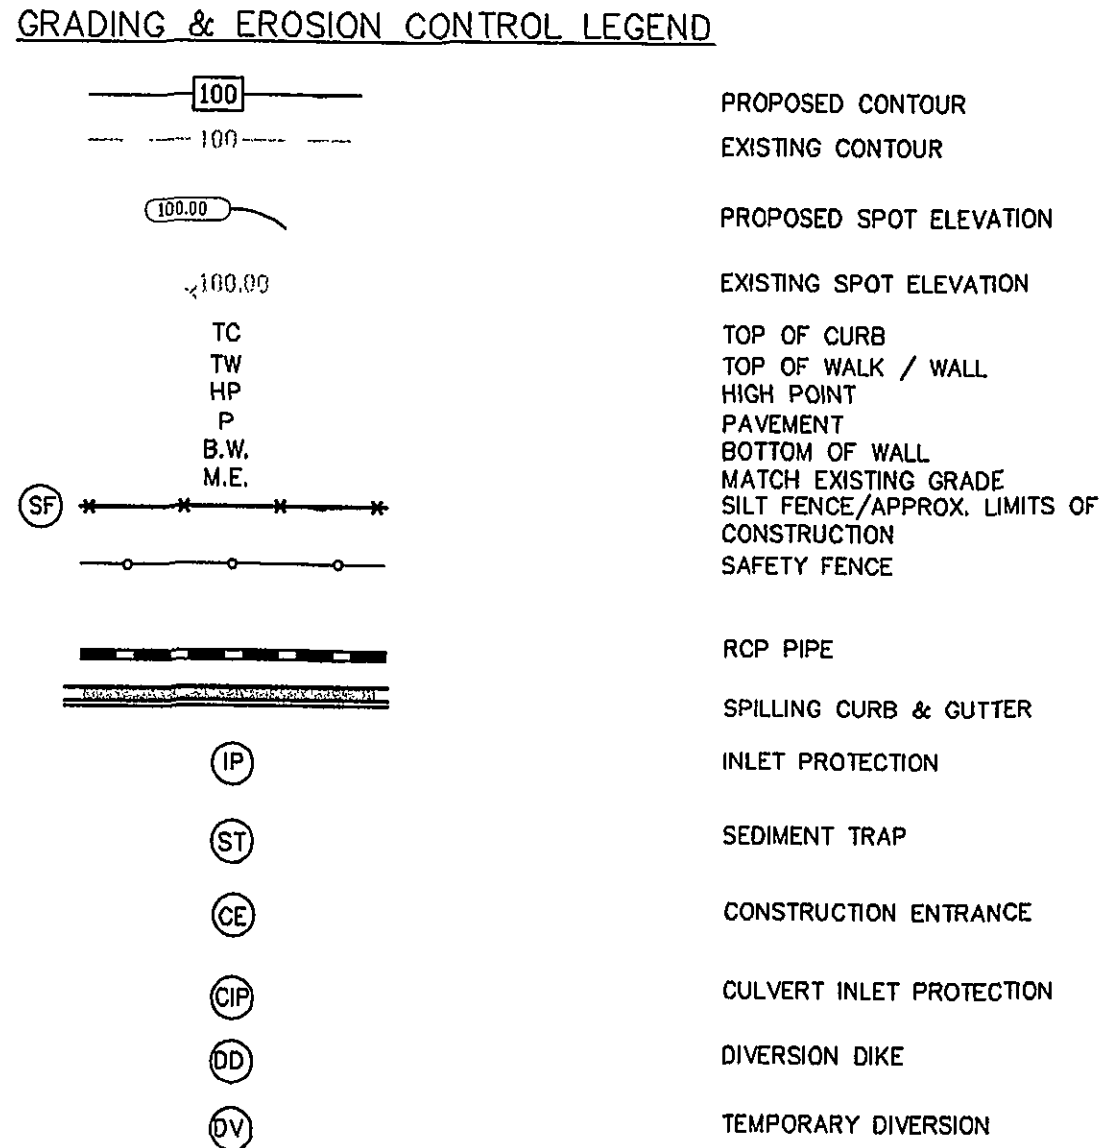


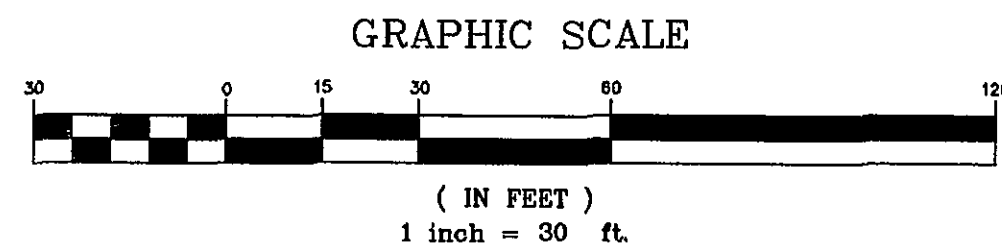

- DRAINAGE CALLOUTS
- 1 STD DI-20; L=6'
RIM= 980.70'; H=5.9'
INV= 983.80'
- 2 40 LF - 15" CLASS III RCP
INV(OUT)= 983.80'; INV(IN)= 979.80'
- 3 STD DI-20; L=6'
RIM=990.90; H=4.5'
INV= 986.40'
- 4 45 LF - 15" CLASS III RCP
INV(OUT)= 986.40'; INV(IN)= 982.90'
- 5 STD DI-30; L=6'
RIM=988.50'; H=4'
INV=984.50'
- 6 22 LF - 15" CLASS III RCP
INV(OUT)= 984.50'; INV(IN)= 982.90'
- 7 STD DI-20; L=6'
RIM=991.00; H=4.5'
INV=986.50'
- 8 18 LF - 15" CLASS III RCP
INV(OUT)= 986.50'; INV(IN)=985.00'
- 9 STD DI-20; L=6'
RIM=991.90; H=4'
INV=987.90'
- 10 95 LF - 15" CLASS III RCP
INV(OUT)= 987.90'; INV(IN)=986.60'

NOTE:
STONE BASE FOR PARKING LOT SHALL BE
ESTABLISHED AS SOON AS POSSIBLE TO PREVENT
THE TRACKING OF MUD OFF SITE.

CONVERT EXISTING
CURB INLET TO
DROP INLET.
INLET SHALL BE VDOT
STD. DI-7, GRATE B,
TYPE III.

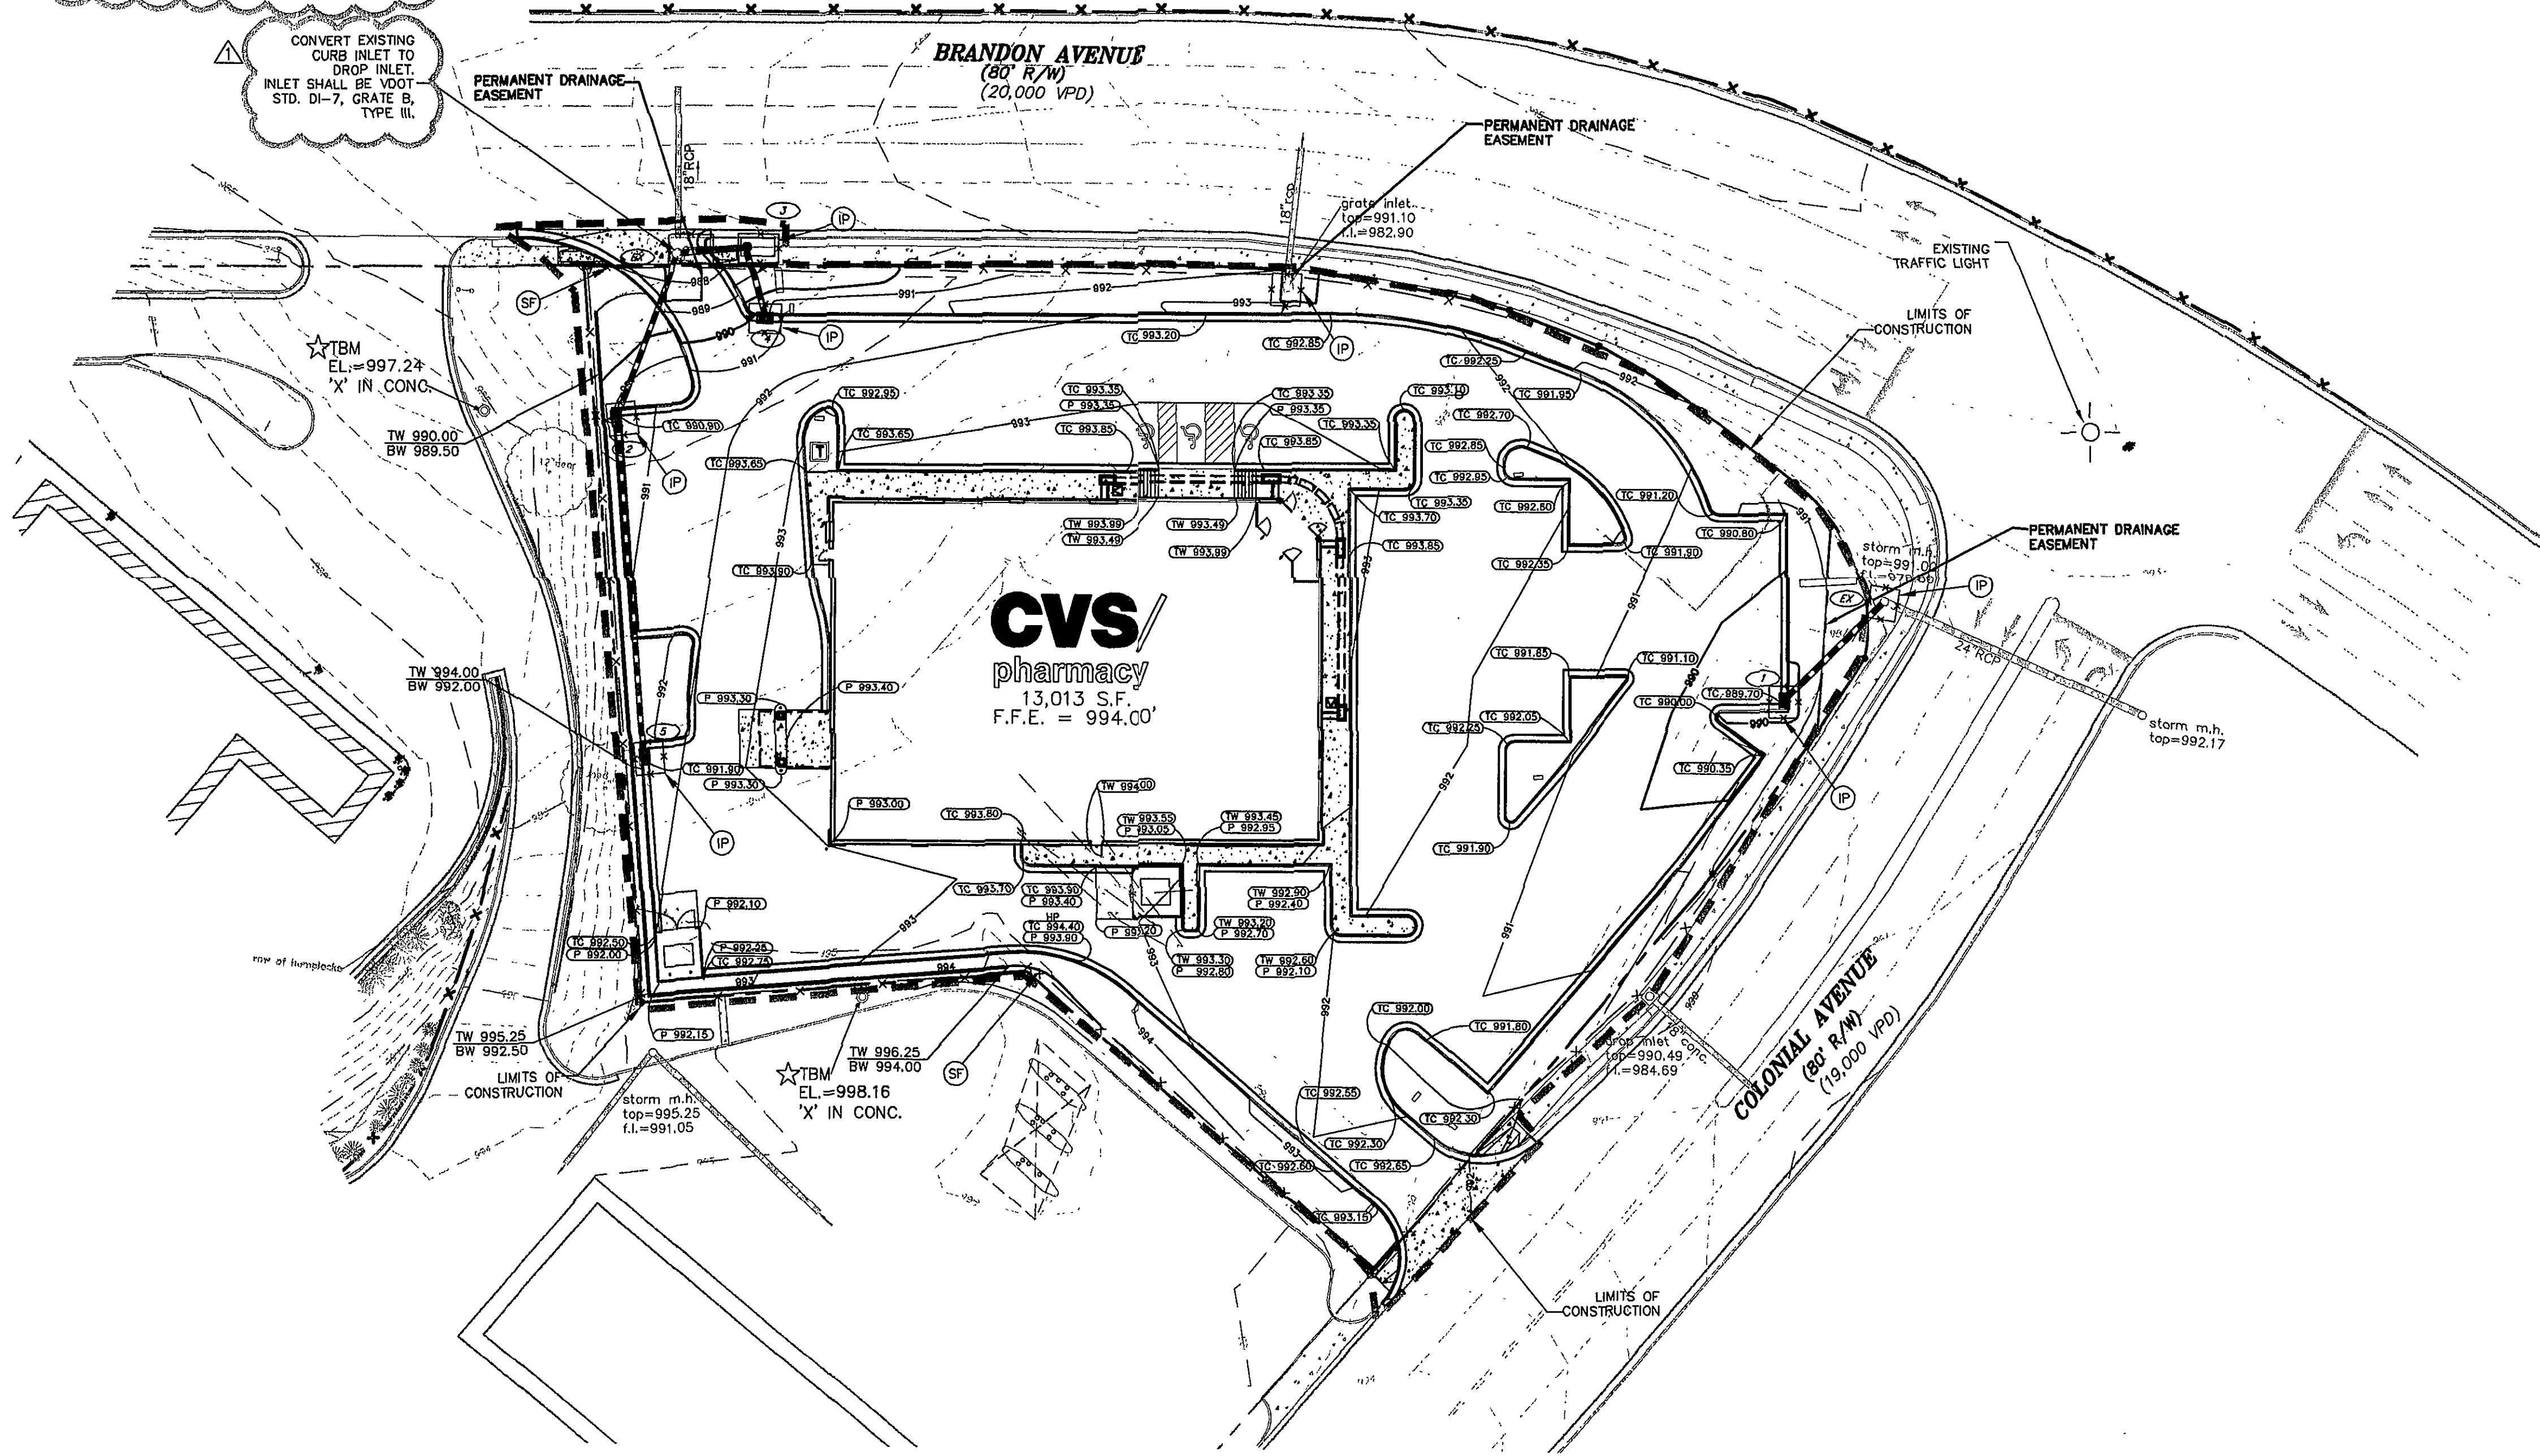

ROANOKE, VA
CVS STORE 3949




Kimley-Horn
and Associates, Inc.
1500 FOREST AVENUE, SUITE 115
RICHMOND, VIRGINIA 23229

CONSULTANT:

KIMLEY-HORN AND ASSOC.
1500 FOREST AVENUE
TEL (804) 673-3882
FAX (804) 673-3980

SEAL:

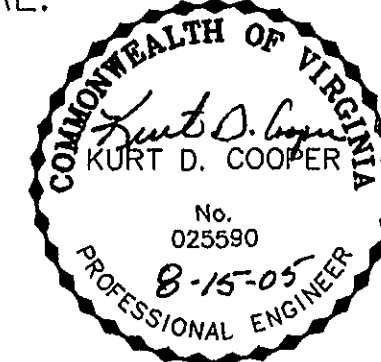

CVS/
pharmacy

13,013 S.F. PROTOTYPE

STORE NUMBER: #3949

INTERSECTION OF
BRANDON AVE & COLONIAL AVE.
ROANOKE, VIRGINIA

OWNER/DEVELOPER:

THE REBKEE COMPANY
1020 OLD BON AIR ROAD
RICHMOND, VA 23235
PHONE: (804) 560-0500
FAX: (804) 560-0778

REVISIONS:

1 CITY OF ROANOKE COMMENTS 6-27-05
2 CITY OF ROANOKE COMMENTS 8-15-05

LAYOUT COORD: COB

PLANNING MGR. COB

DRAWING BY: DHL

DATE: 05/09/05

JOB NUMBER: 113001048

TITLE:

**GRADING, DRAINAGE
& EROSION CONTROL**

SHEET NUMBER:

C5

COMMENTS: