
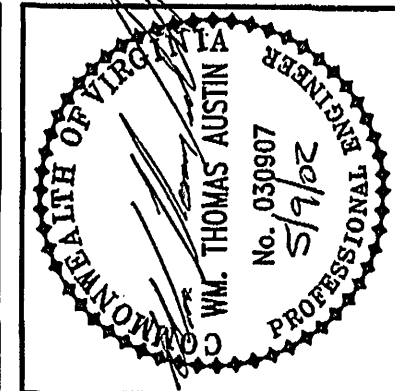


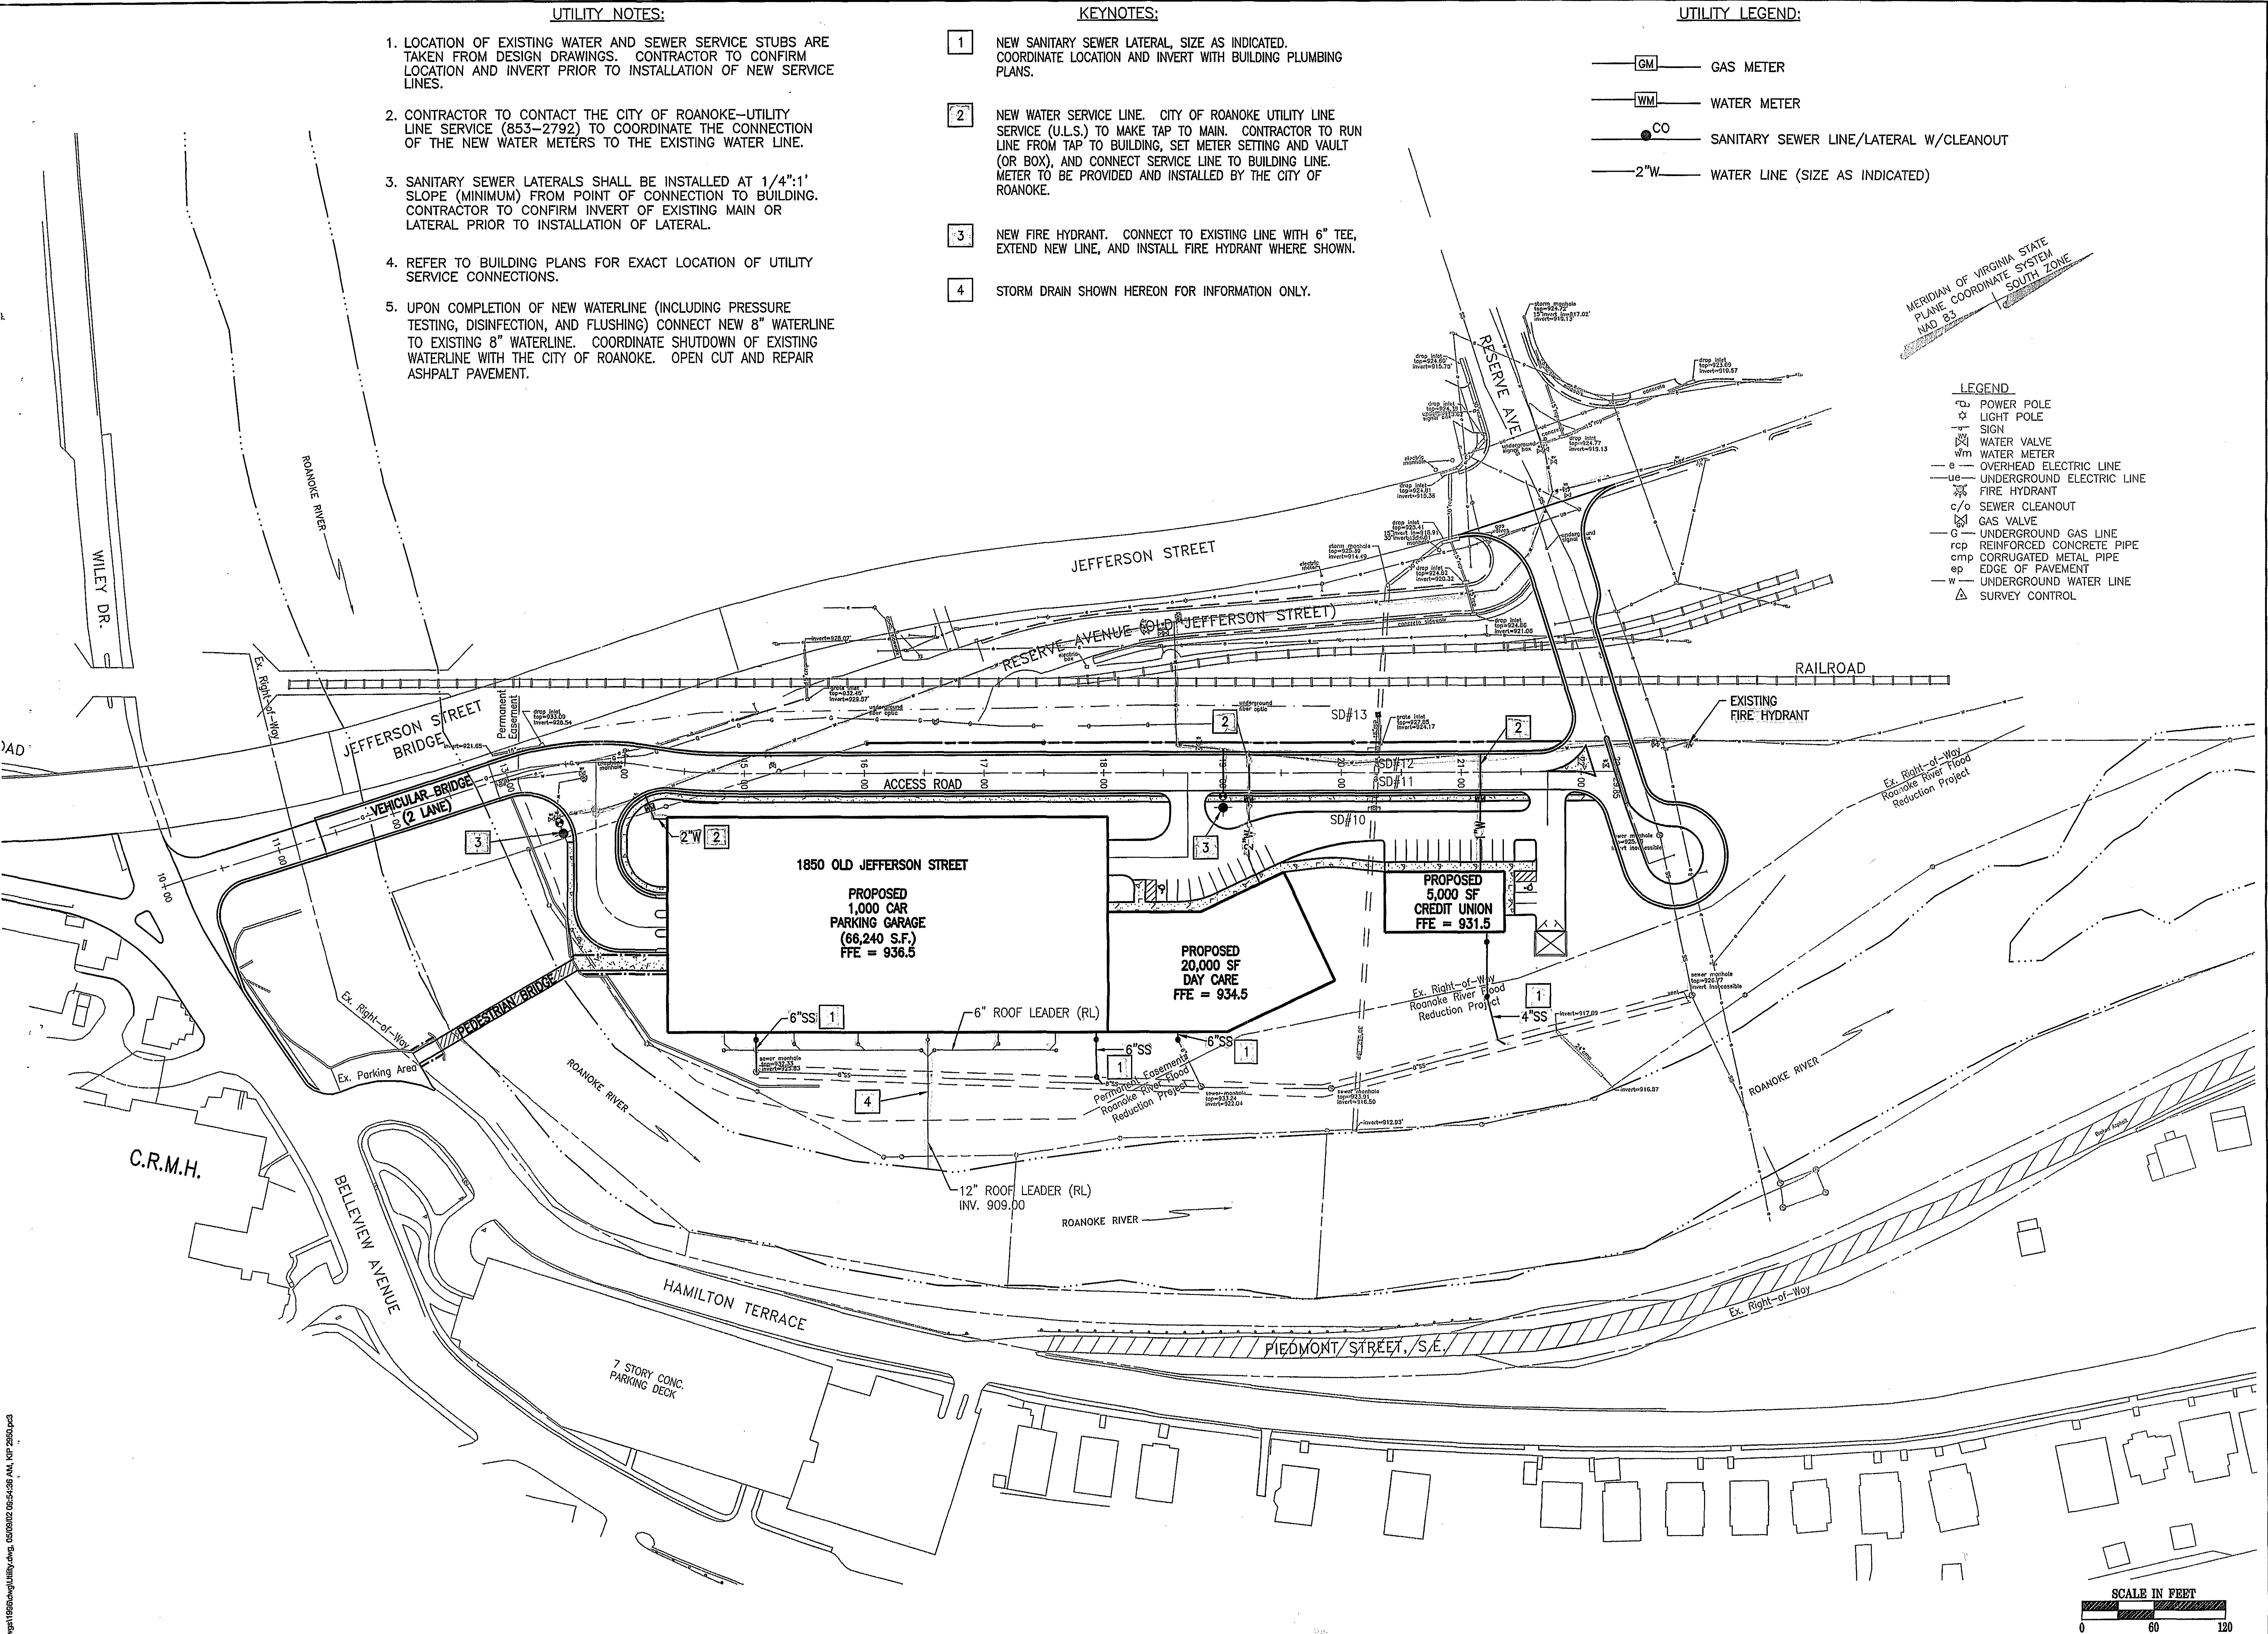

Revisions	Date
FOR REVIEW ONLY NOT FOR CONSTRUCTION	

Issue Date:	5/09/02
Drawn By:	WTA
Designed By:	WTA
Checked By:	WTA
Date:	5/09/02

Mattem & Craig
CONSULTING ENGINEERS • SURVEYORS

701 FIRST STREET, S.W.
ROANOKE, VIRGINIA 24004
(540) 345-5342
FAX (540) 345-7691

CARLON ROANOKE MEMORIAL HOSPITAL
CRMH/CBI (RIVERWALK) PARKING DECK

UTILITY PLAN

CITY OF ROANOKE, VIRGINIA

Vertical Scale:	N/A
Horizontal Scale:	1"=60'
Commission Number:	1996
Sheet No.:	C-5