
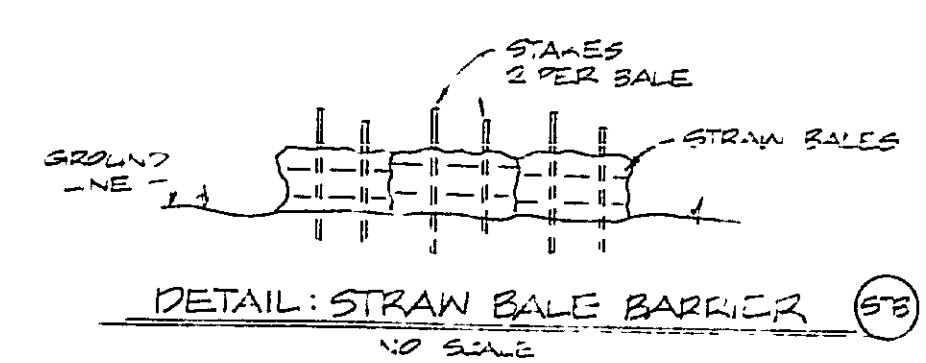
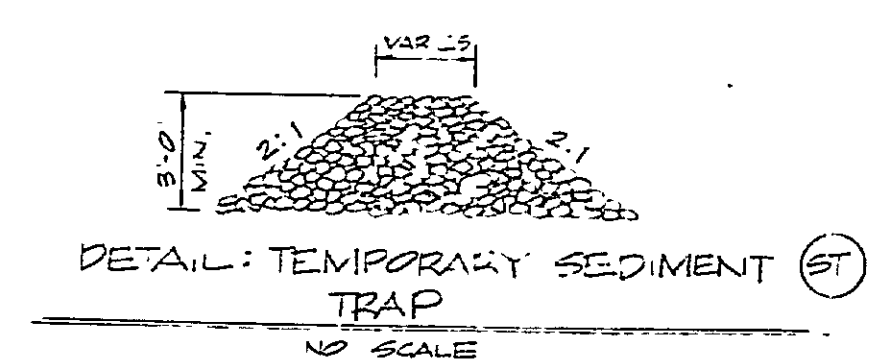
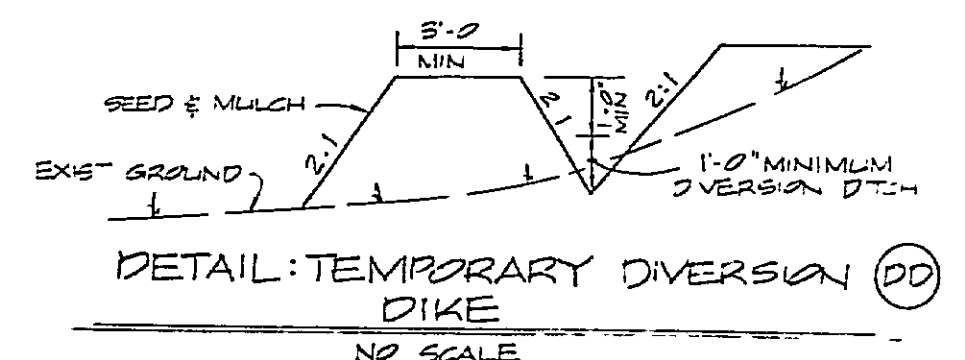


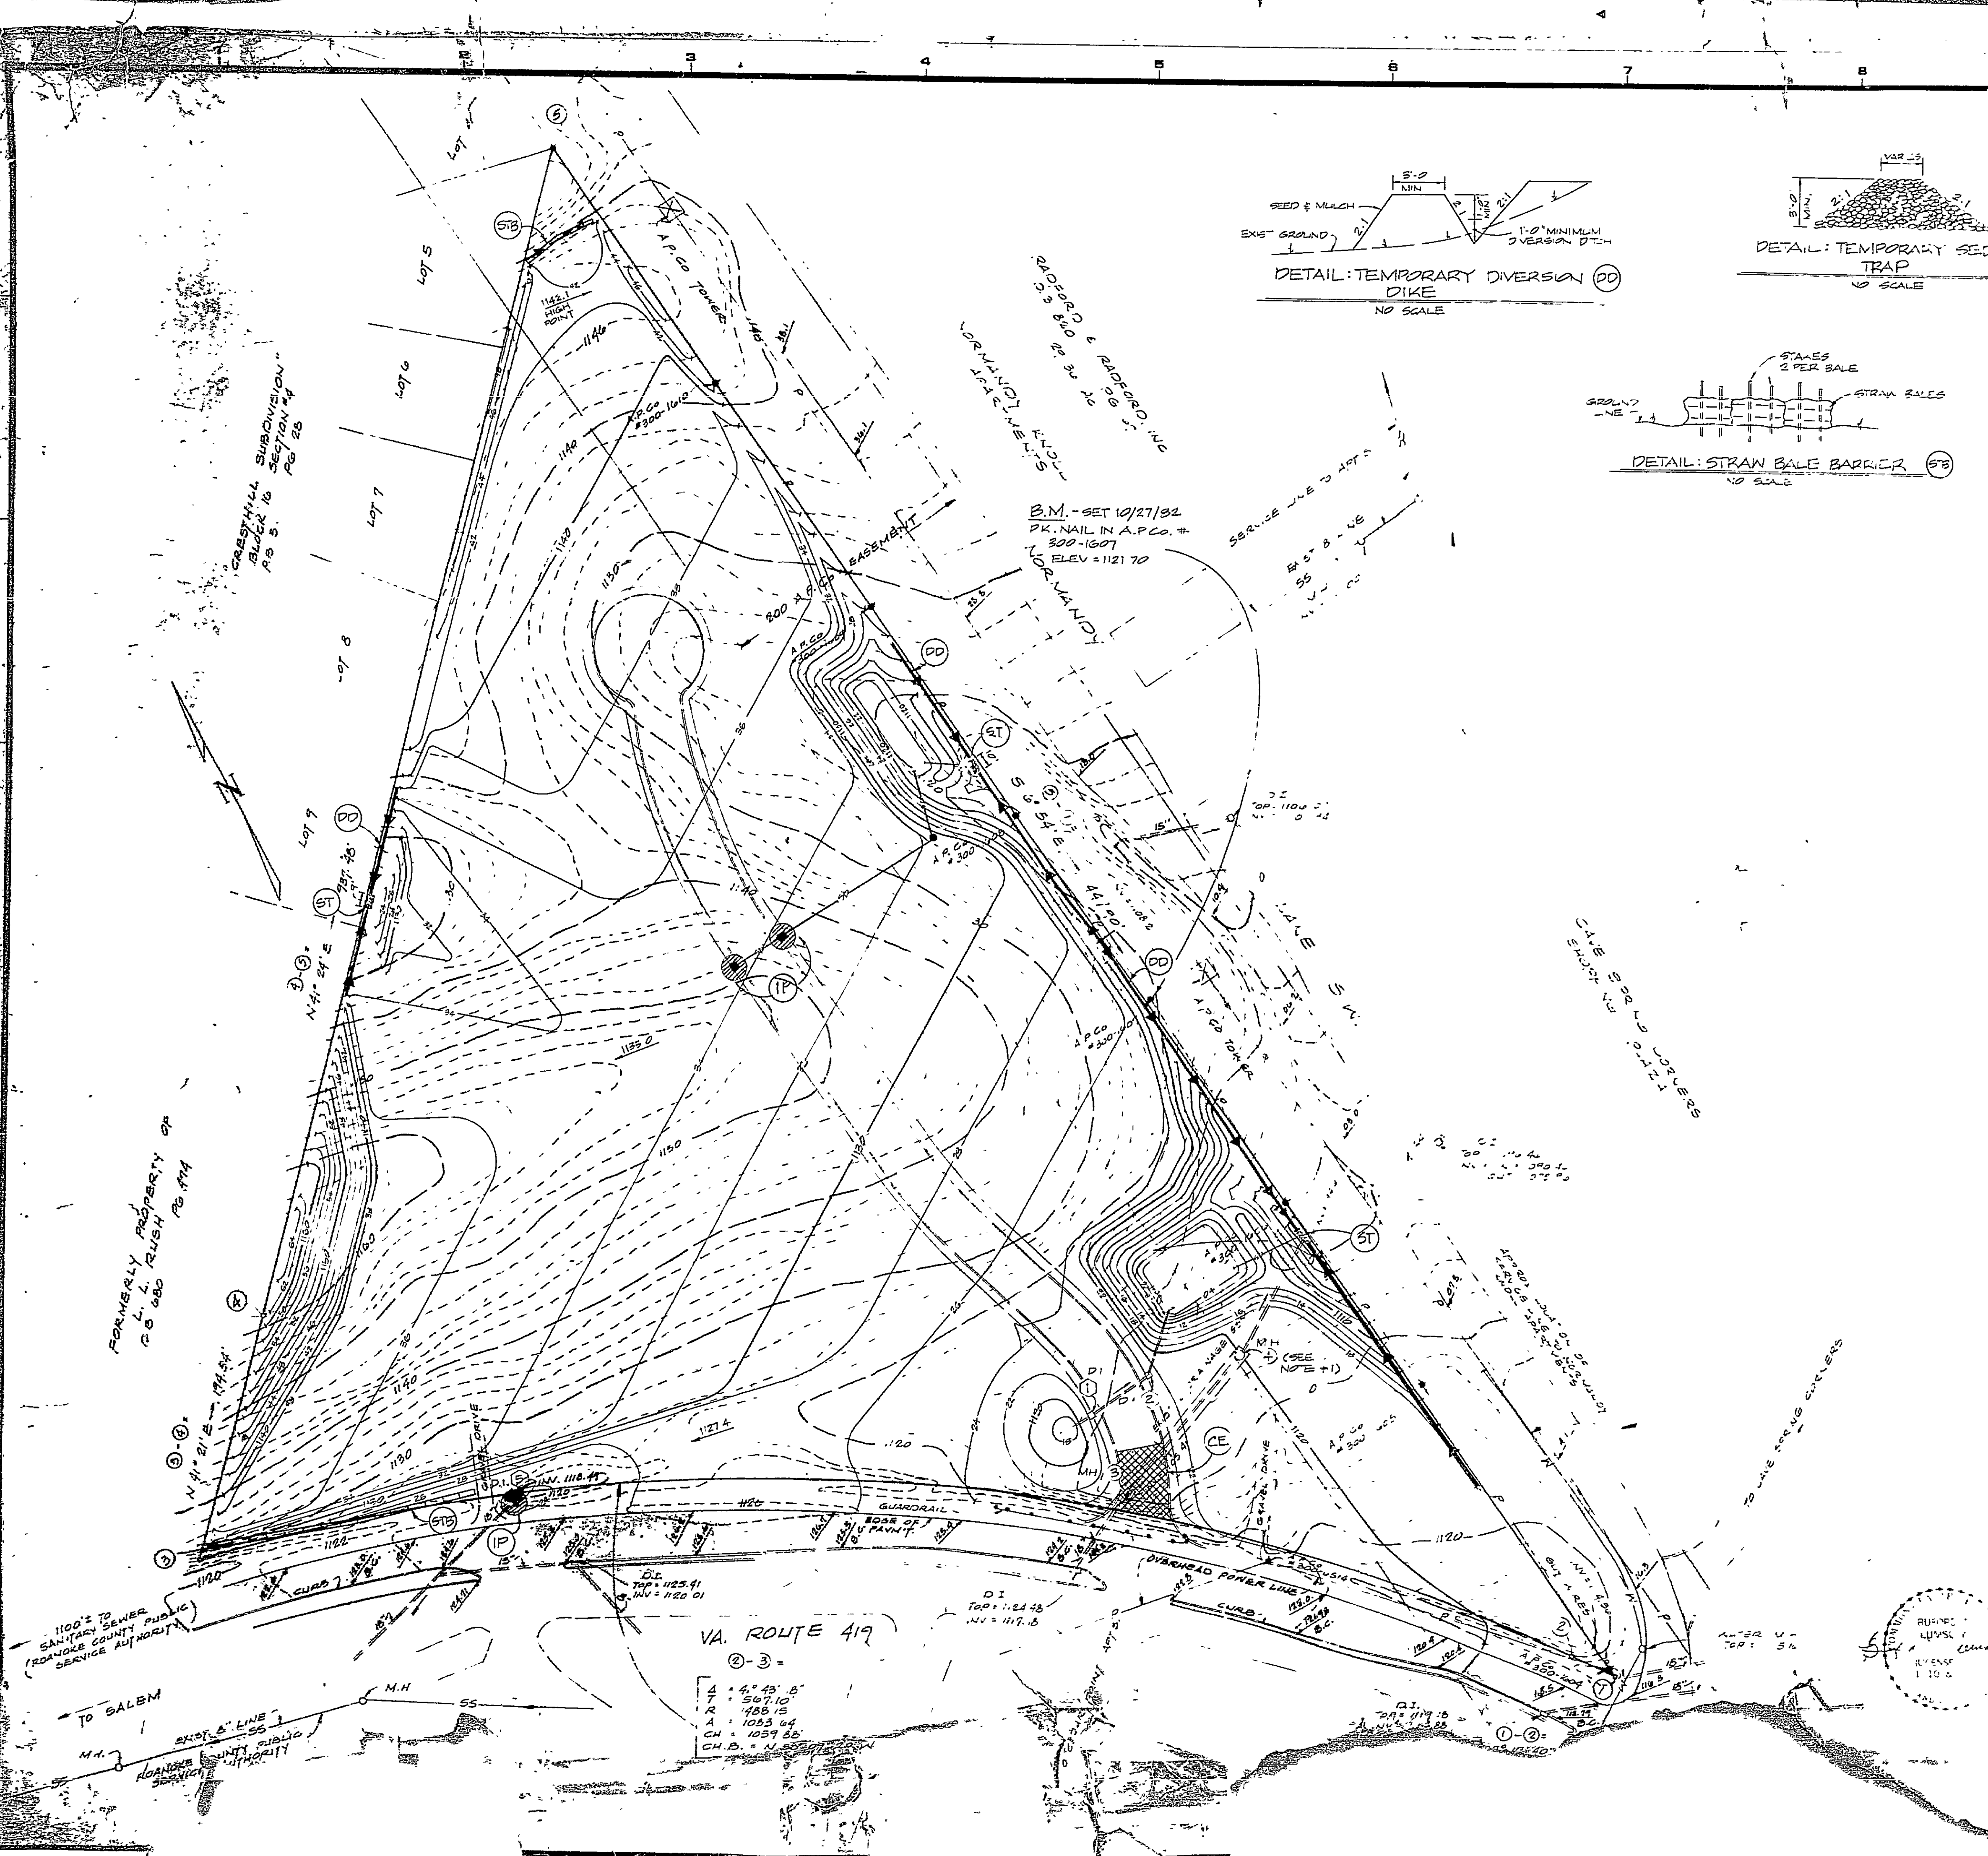

EROSION CONTROL SYMBOLS		
STB	1 05	STRAW BALE BARRIER
DD	1 15	TEMPORARY DIVERSION DIKE
ST	1 25	TEMPORARY SEDIMENT TRAP
IP	1 25	INLET PROTECTION
CE	1 01	TEMPORARY GRAVEL CONSTRUCTION ENTRANCE

- EROSION CONTROL NOTES:
1. EROSION CONTROL DEVICES TO BE IN PLACE PRIOR TO ANY GRADING OPERATIONS.
 2. REGULAR MAINTENANCE IS TO BE PERFORMED AS NEEDED FOLLOWING EACH RAINFALL.
 3. ALL CUT & FILL SLOPES TO BE SEED AND MULCHED AS SOON AS POSSIBLE AFTER GRADING.
 4. EROSION CONTROL DEVICES TO REMAIN IN PLACE UNTIL ALL DISTURBED AREAS HAVE ADEQUATE GROUND COVER.
 5. THIS PLAN TO BE APPROVED AND LAND DISTURBANCE PERMIT TO BE OBTAINED PRIOR TO GRADING.
 6. UPON INSPECTION OF THE EROSION CONTROL DEVICES THE COUNTY ENGINEER MAY REQUIRE THAT FURTHER STEPS BE TAKEN TO CONTROL SILT.
 7. REFERENCES TO STANDARD DRAWINGS REFER TO THE VIRGINIA EROSION AND SEDIMENT CONTROL HANDBOOK.
 8. ANOTHER EROSION CONTROL PLAN TO BE SUBMITTED PRIOR TO FURTHER SITE GRADING AND DEVELOPMENT IN THE FUTURE.

NOTES:
1. REVISE MANHOLE 4; NEW TOP ELEVATION = 1120.0. REVISE CONTOURS AT MANHOLE 4.

EROSION CONTROL PLAN
FOR
CAVE SPRING OFFICE PARK
OWNERS.

CAVE SPRING OFFICE PARK
A VIRGINIA GENERAL PARTNERSHIP
SITUATED ALONG VA. ROUTE 419
ROANOKE COUNTY VIRGINIA

SCALE: 1" = 50' DATE: 1 MARCH 1984

BUFFORD L. LUMSDEN SURVEYORS
CERTIFIED SURVEYORS
ROANOKE, VIRGINIA

RC-3286
SHEET #6
1984