


Timmons Group 3/20/2020 10:44:57 - Roanoke_Firestone.DWG Sheet C3.3 of 3 C:\Users\jsh\OneDrive\Documents\Roanoke_Firestone.DWG Sheet C3.3 of 3 3/20/2020 10:44:57 - Roanoke_Firestone.DWG Sheet C3.3 of 3

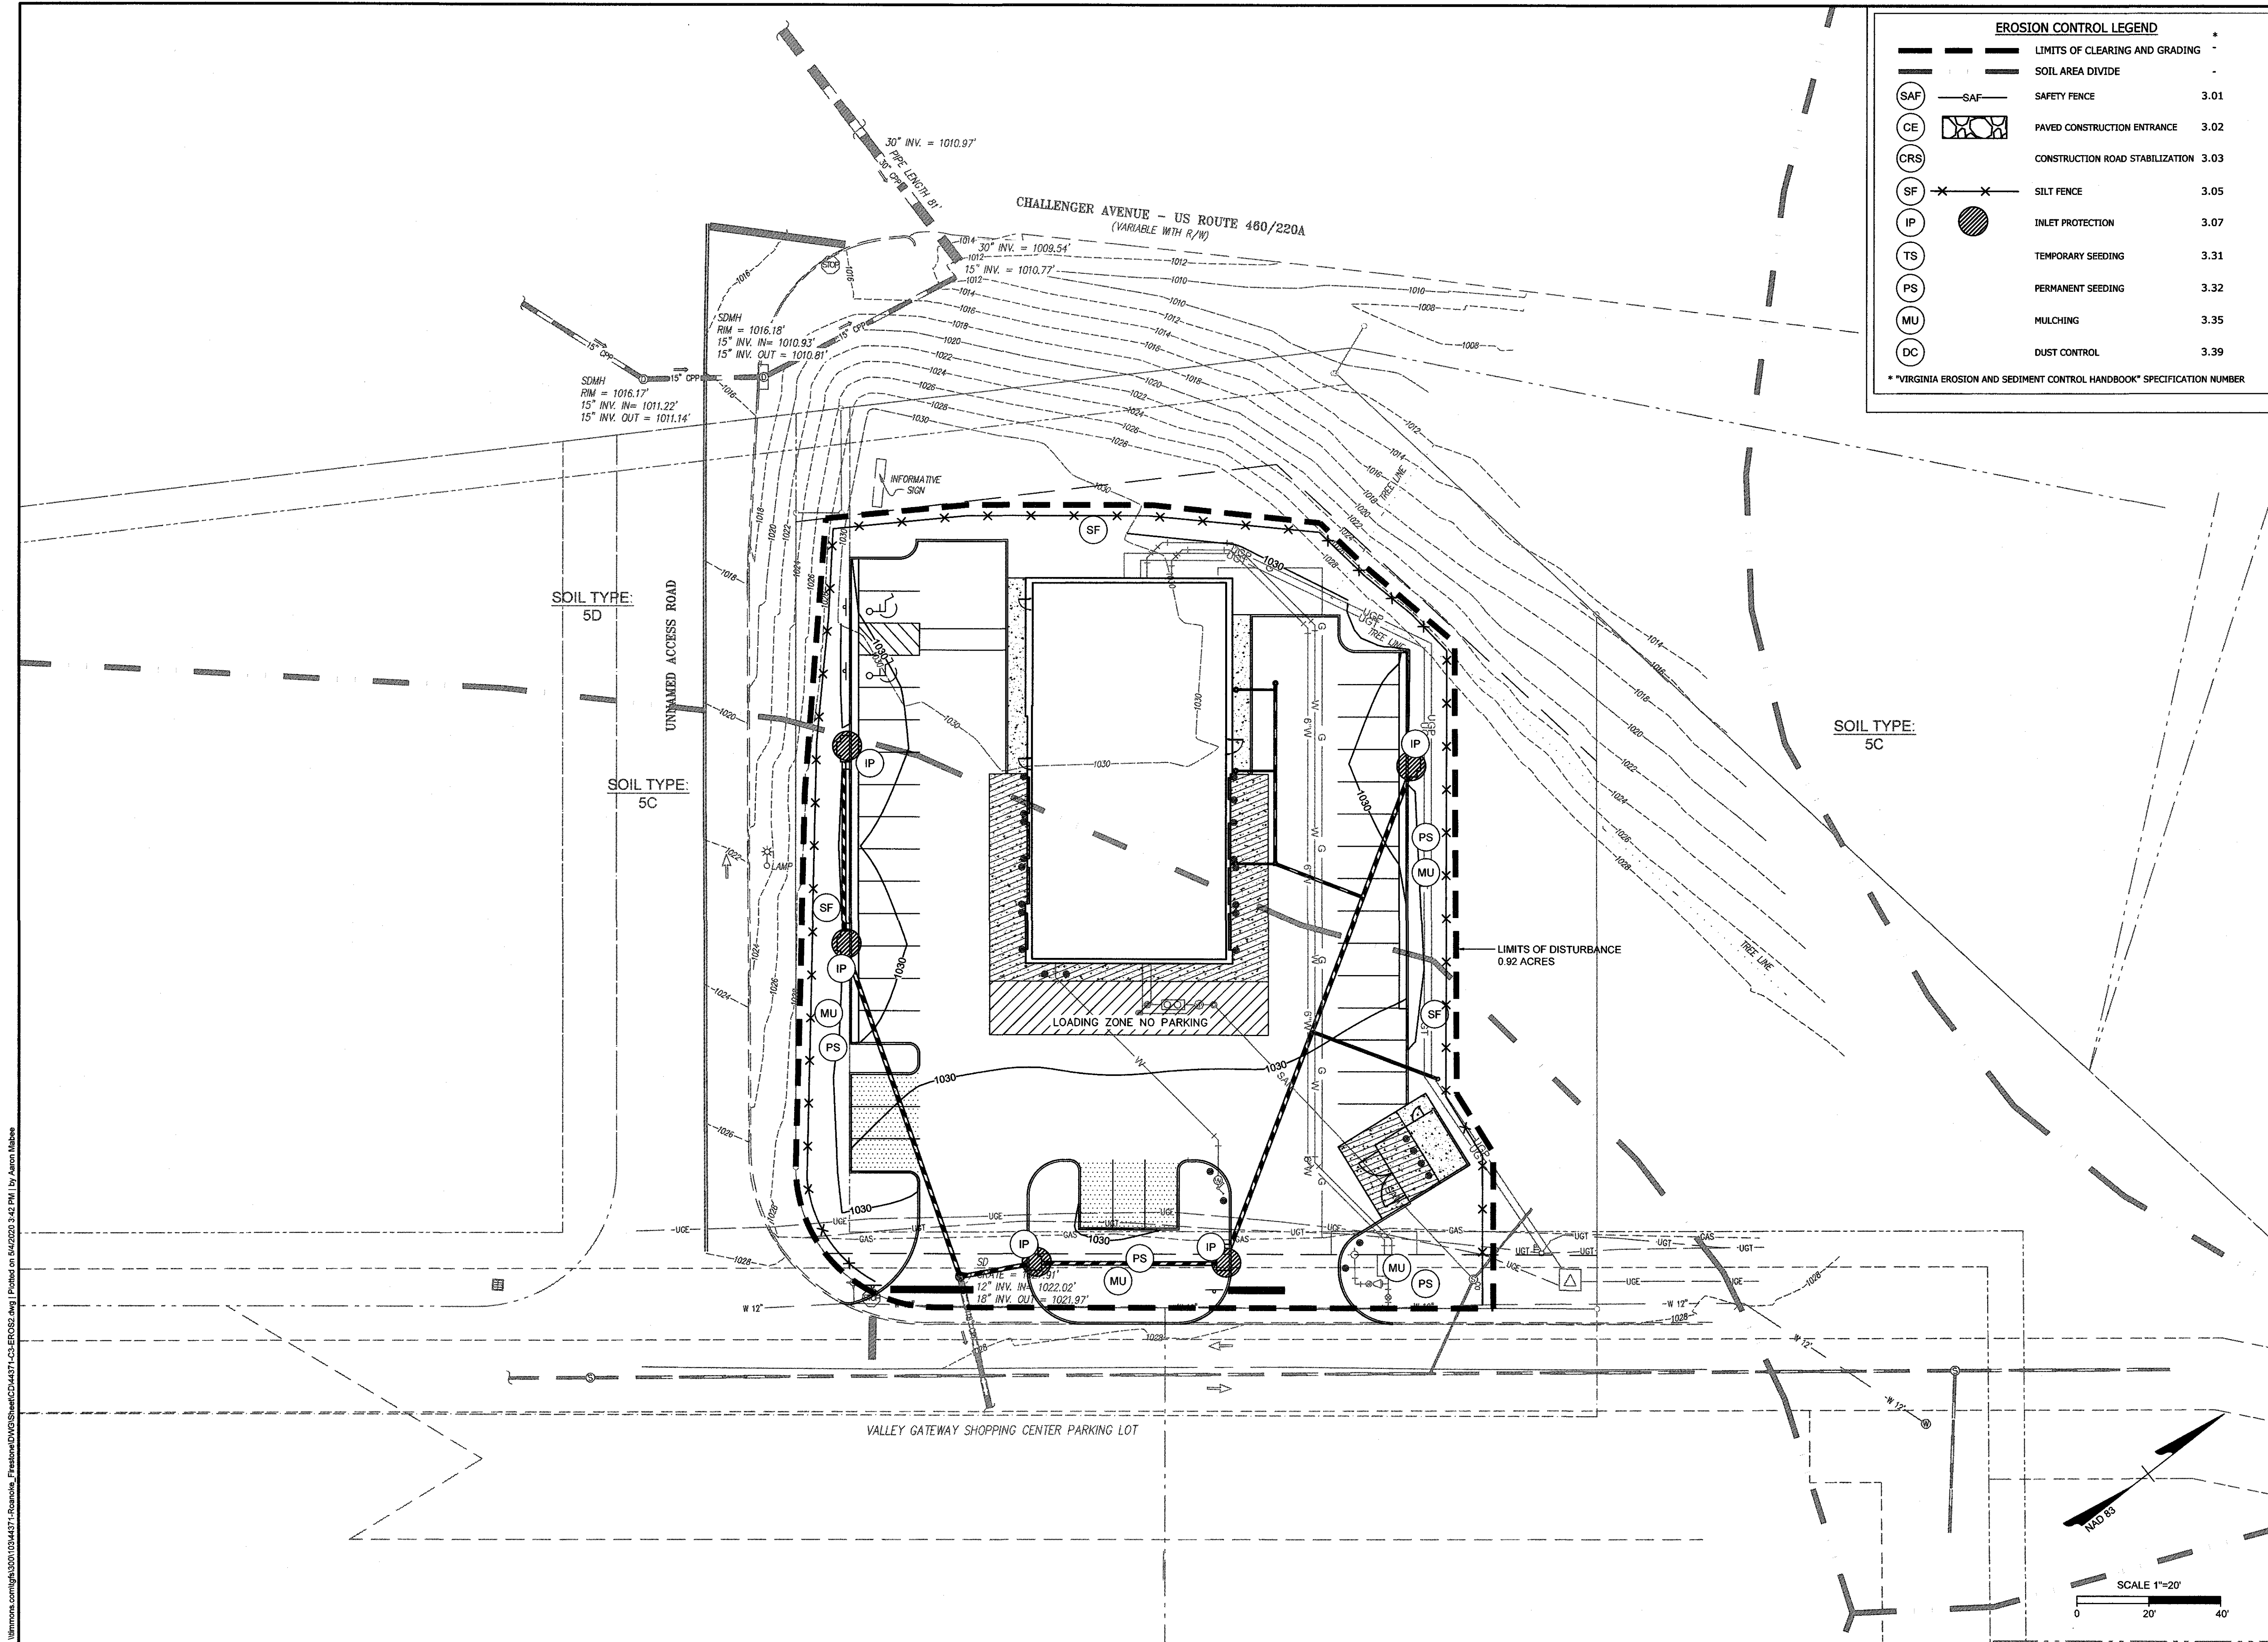

EROSION CONTROL LEGEND		
---	LIMITS OF CLEARING AND GRADING	3.01
---	SOIL AREA DIVIDE	3.02
SAF	SAFETY FENCE	3.03
CE	PAVED CONSTRUCTION ENTRANCE	3.04
CRS	CONSTRUCTION ROAD STABILIZATION	3.05
SF	SILT FENCE	3.06
IP	INLET PROTECTION	3.07
TS	TEMPORARY SEEDING	3.08
PS	PERMANENT SEEDING	3.09
MU	MULCHING	3.10
DC	DUST CONTROL	3.11

COMMONWEALTH OF VIRGINIA

Jonathan M. Showalter

Jonathan M. Showalter

Lic. No. 04-02057151

4/30/2020

PROFESSIONAL ENGINEER

THIS DRAWING PREPARED AT THE

CHARLOTTEVILLE OFFICE

608 Preston Avenue, Suite 200 | Charlottesville, VA 22903

TEL 434.295.5624 FAX 434.295.8317 www.timmons.com

YOUR VISION ACHIEVED THROUGH OURS.

DATE

3/23/20

DATE

02/10/2020

DRAWN BY

Z. DAHL

DESIGNED BY

J. SHOWALTER

CHECKED BY

J. SHOWALTER

SCALE

1" = 20'

TIMMONS GROUP

ROANOKE FIRESTONE

ROANOKE COUNTY, VIRGINIA

EROSION & SEDIMENT CONTROL PLAN - PHASE II

JOB NO.

44371

SHEET NO.

C3.3

These plans and associated documents are the exclusive property of TIMMONS GROUP and may not be reproduced in whole or in part and shall not be used for any purpose whatsoever, inclusive but not limited to construction, bidding, and/or construction safety without the express written consent of TIMMONS GROUP.

APPROVED, 5/21/2020