



PLAN
 DATE
 DRAWN BY
 CHECKED BY
 NO. 1
 NO. 2
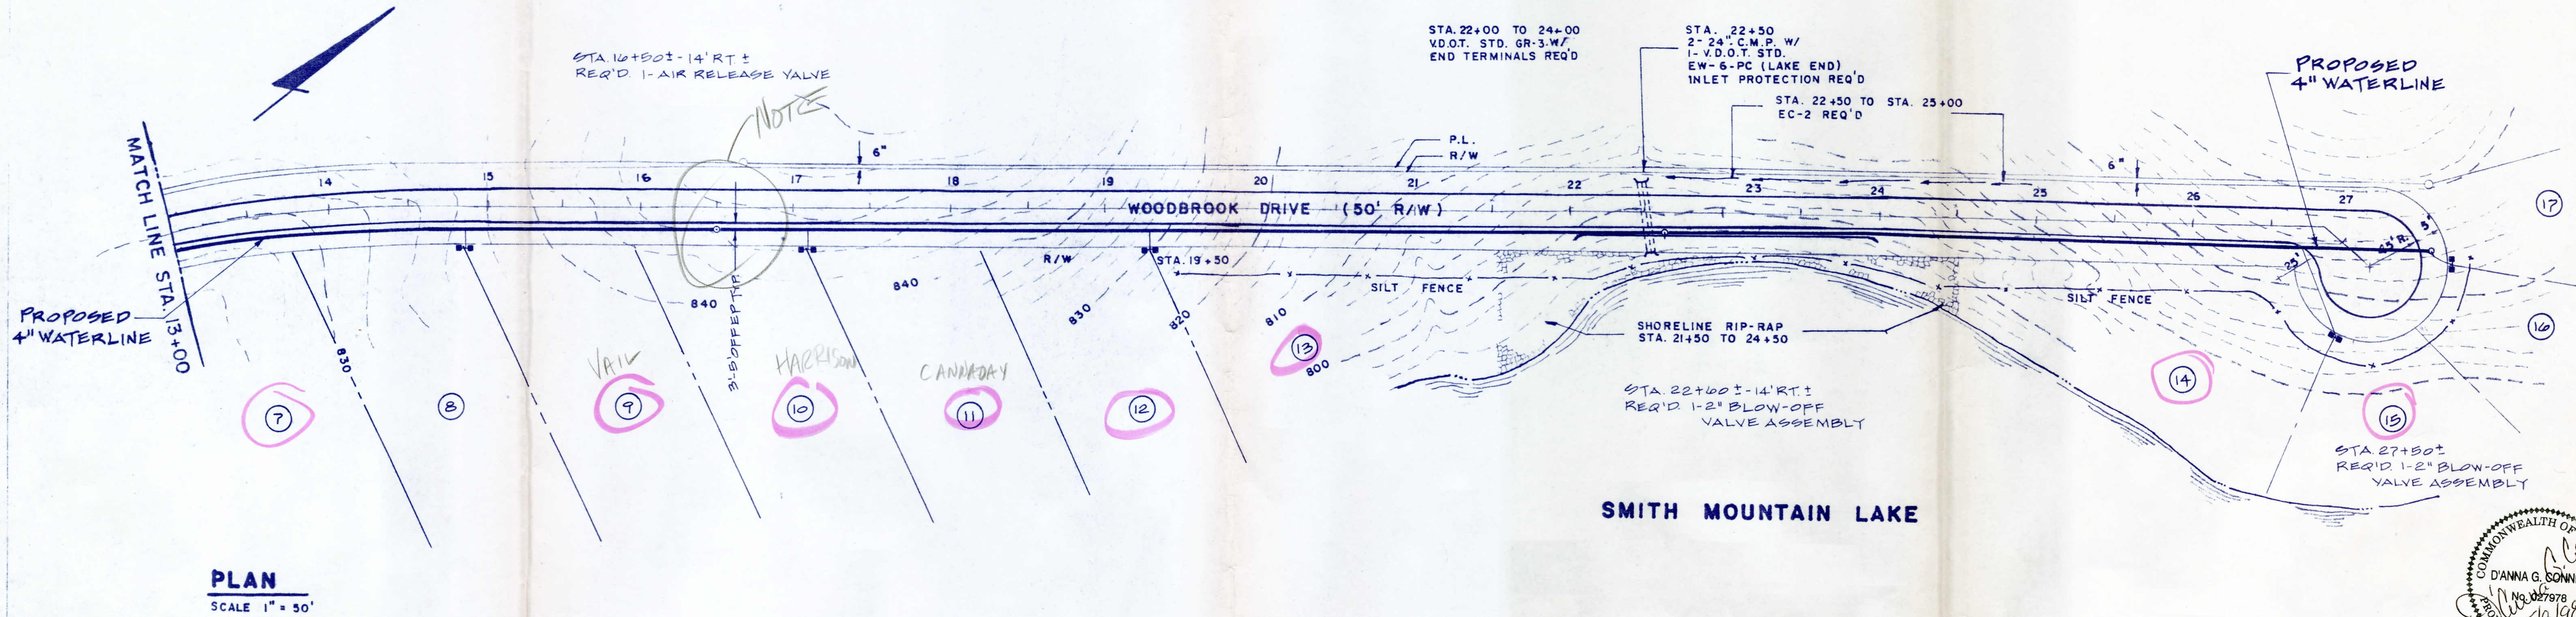

- SINGLE METER CONNECTION
- DOUBLE METER CONNECTION

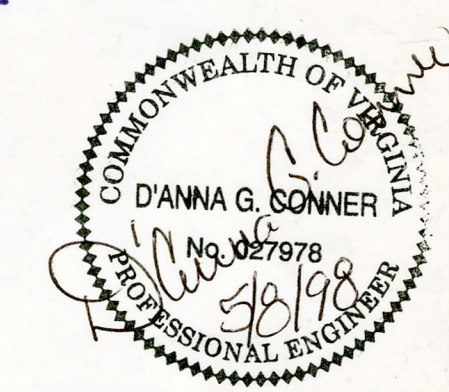

Berkley Howell & Assoc.
 ENGINEERS • SURVEYORS • PLANNERS

CATEGORY I ROAD

PROFILE
 DATE
 DRAWN BY
 CHECKED BY
 NO. 1
 NO. 2
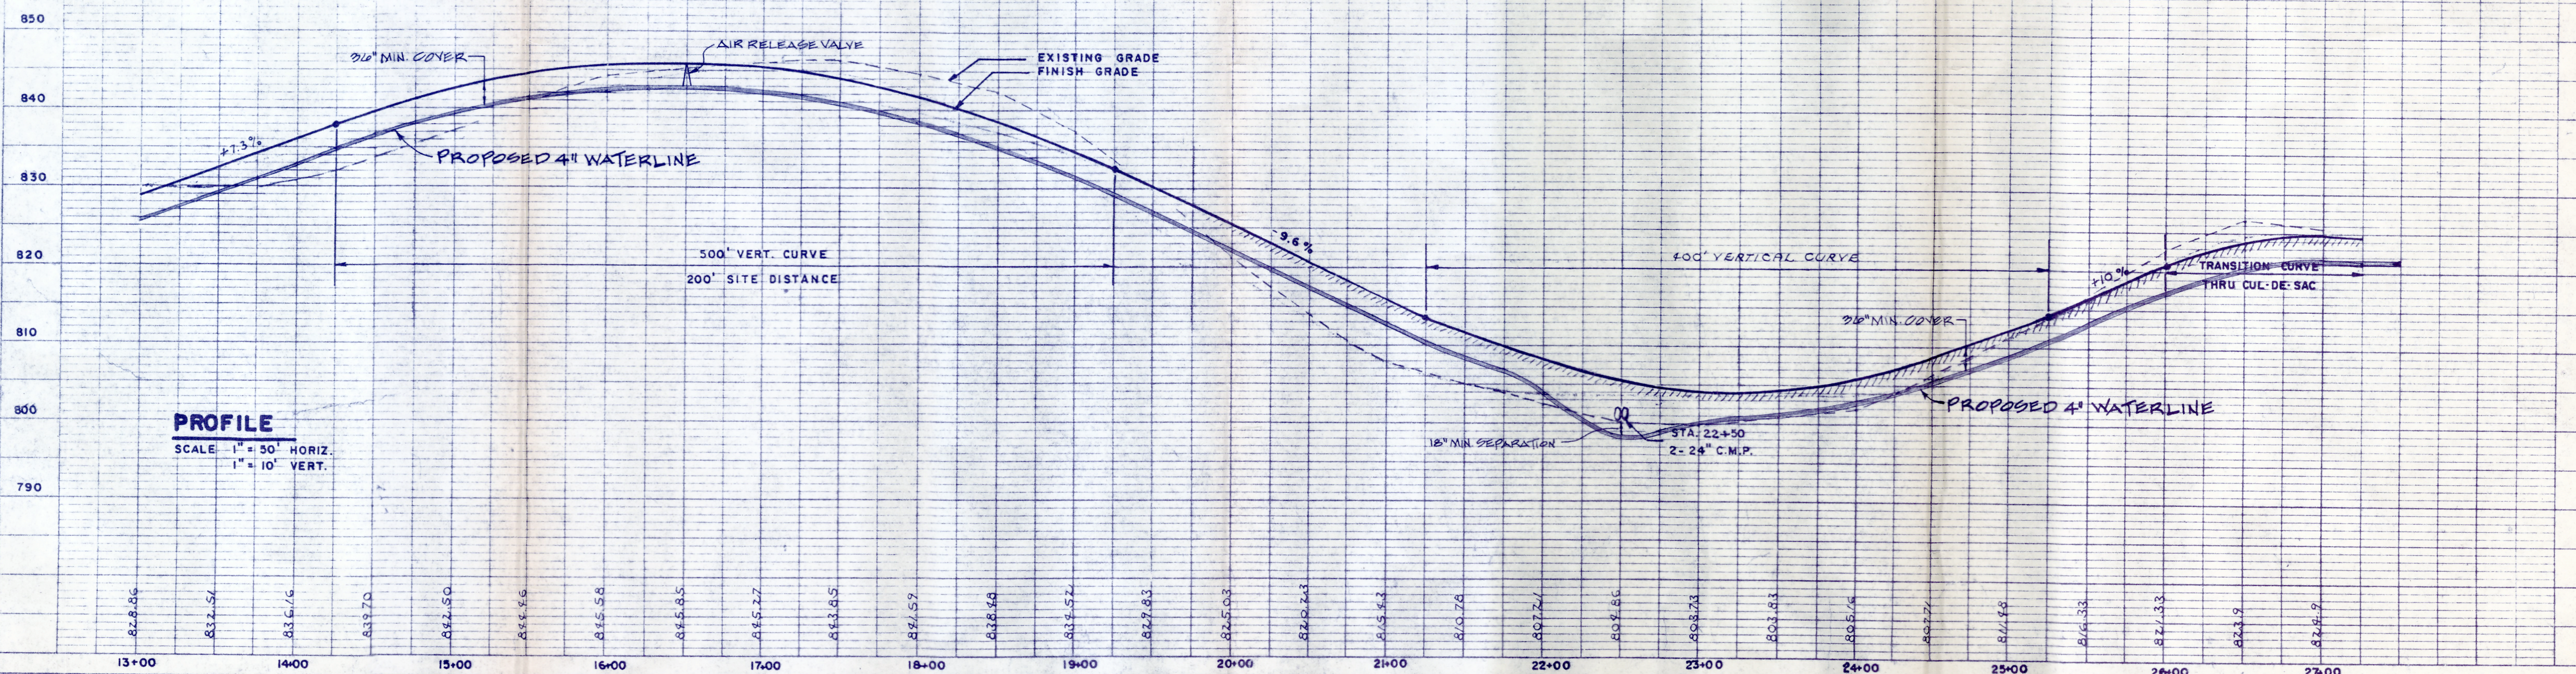


PLATE 1-SINGLE PLAN AND PROFILE-FULL LINE
 PRINTED IN U.S.A.