


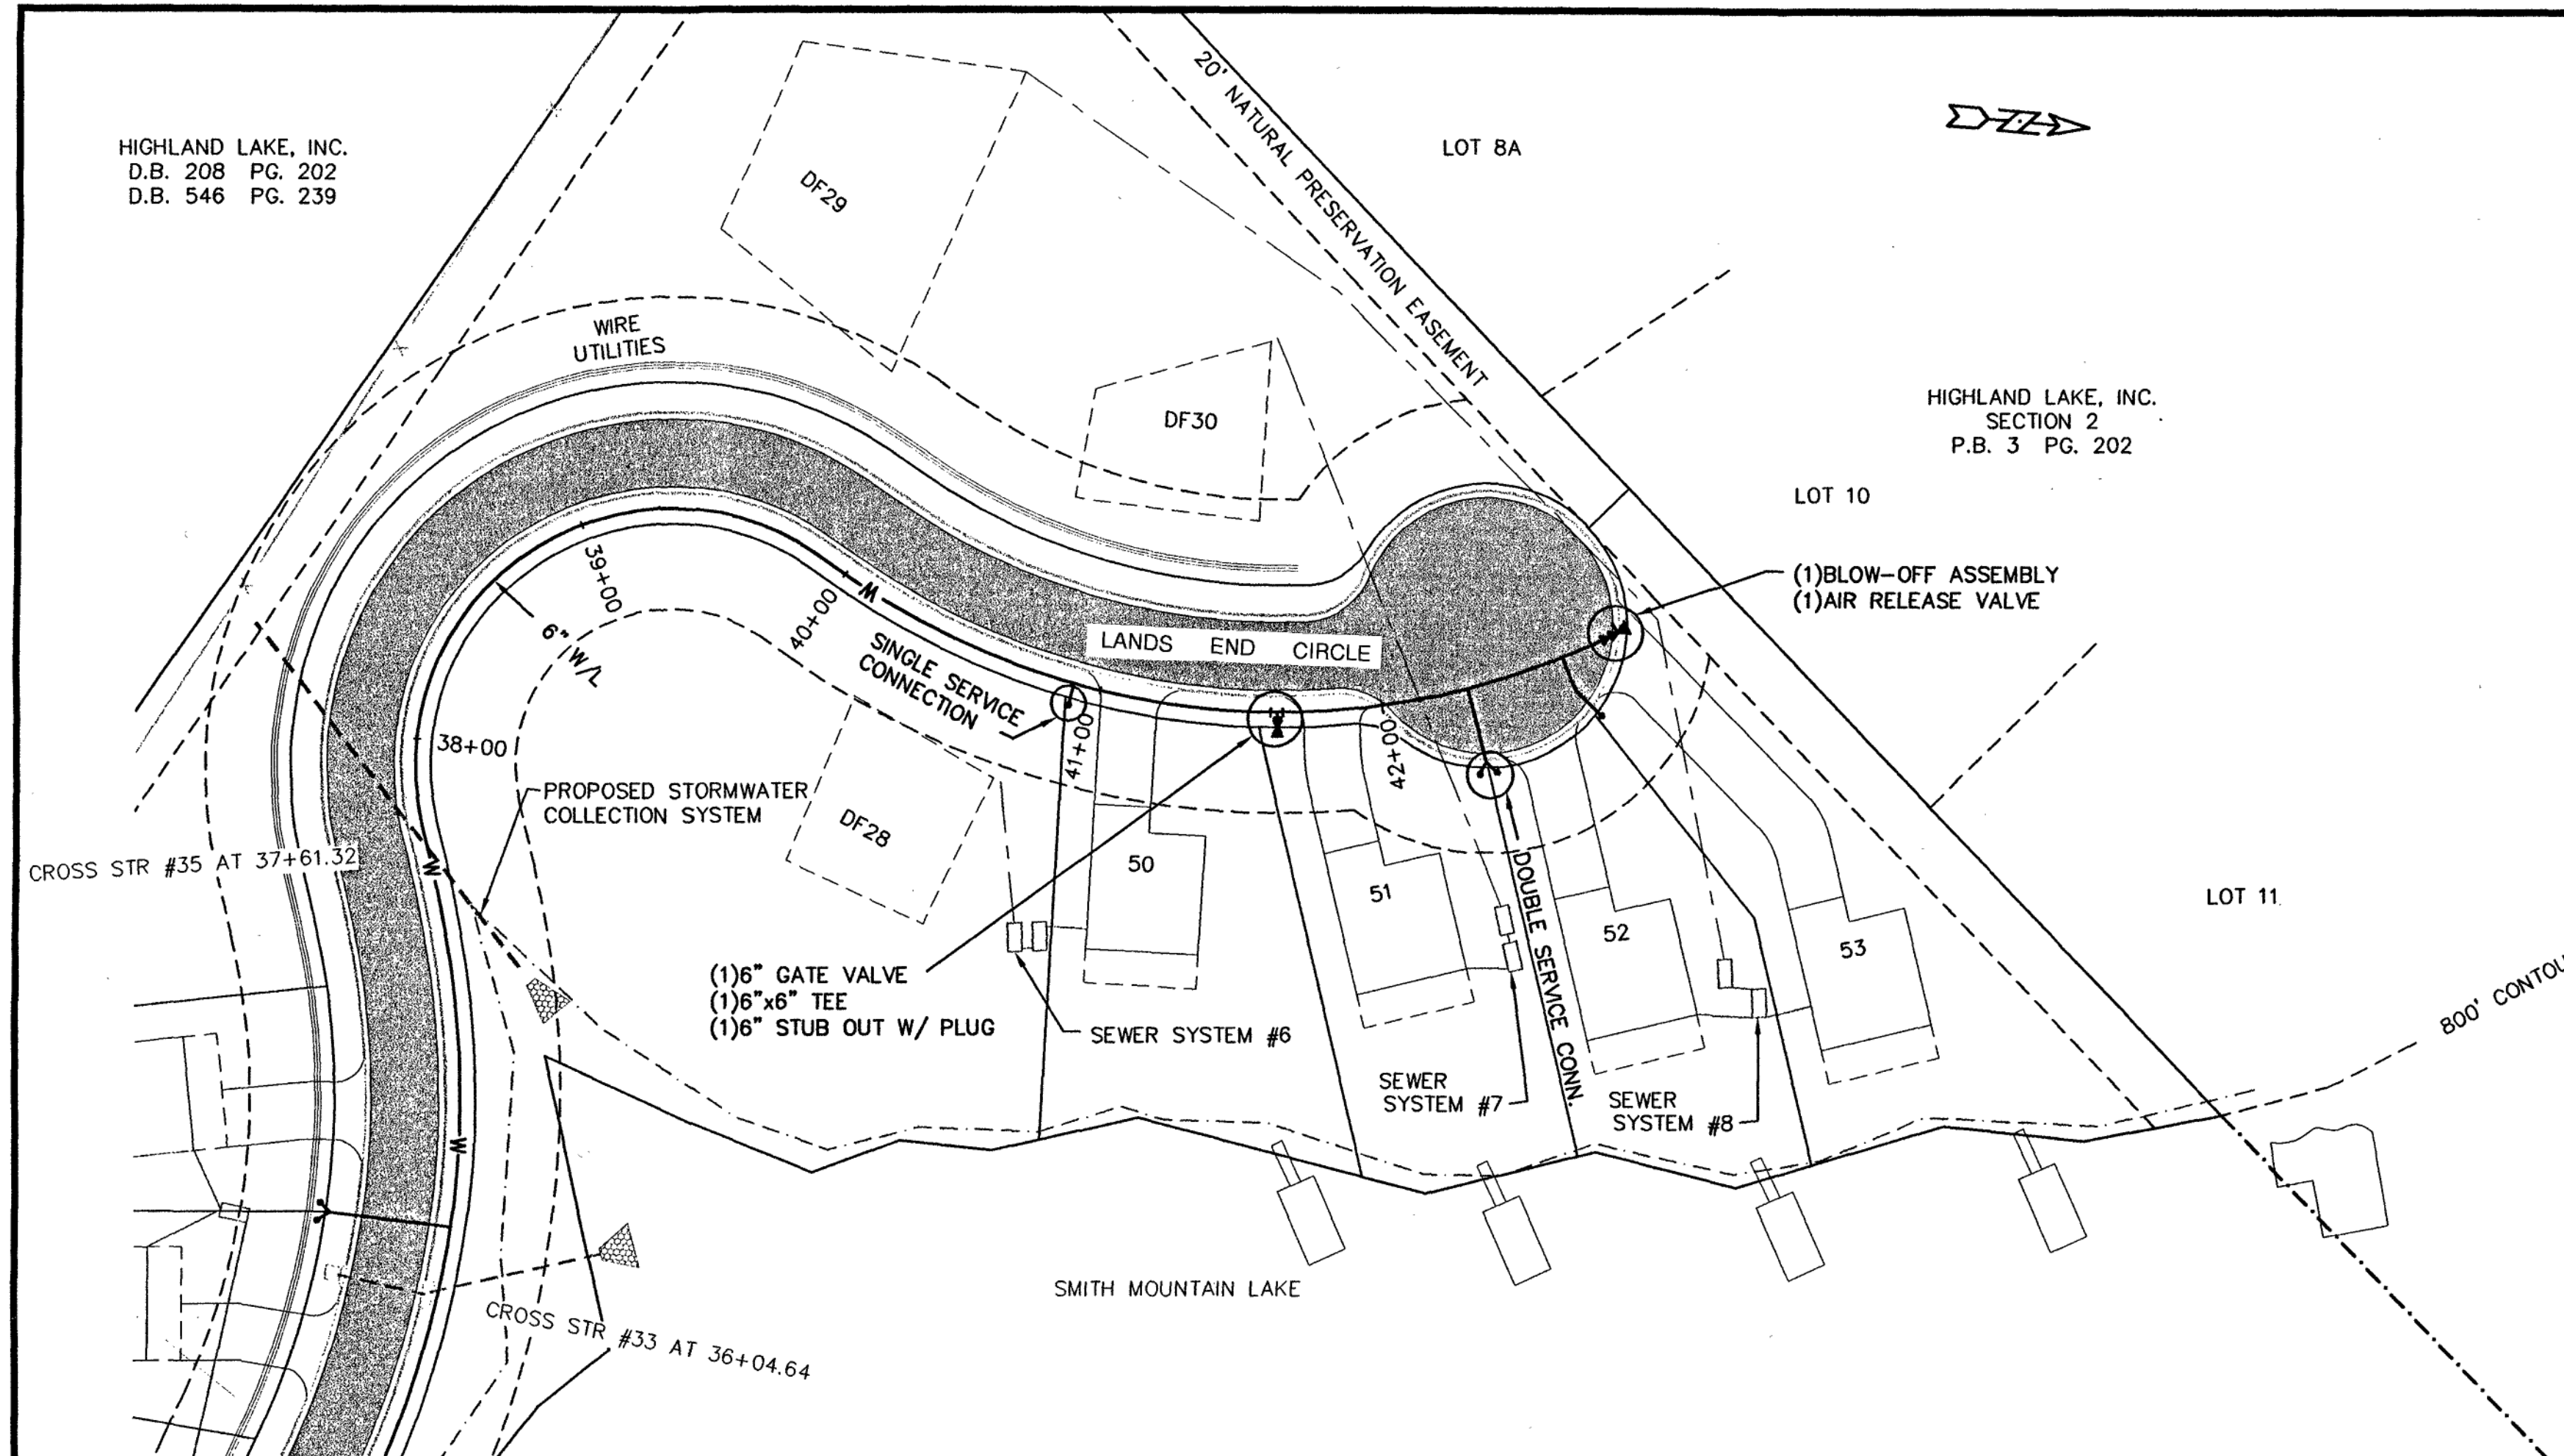

PLAN AND PROFILE SHEET
WATERLINE MAIN
 LANDS END
 DEVELOPED BY WINDSTAR PROPERTIES
 UNION HALL MAGISTERIAL DISTRICT
 FRANKLIN COUNTY, VIRGINIA
 JOB NO. 01060W
 JANUARY 15, 2002
 SHEET 5 OF 12

SCALES:
 1" = 50' HOR
 1" = 10' VER

