



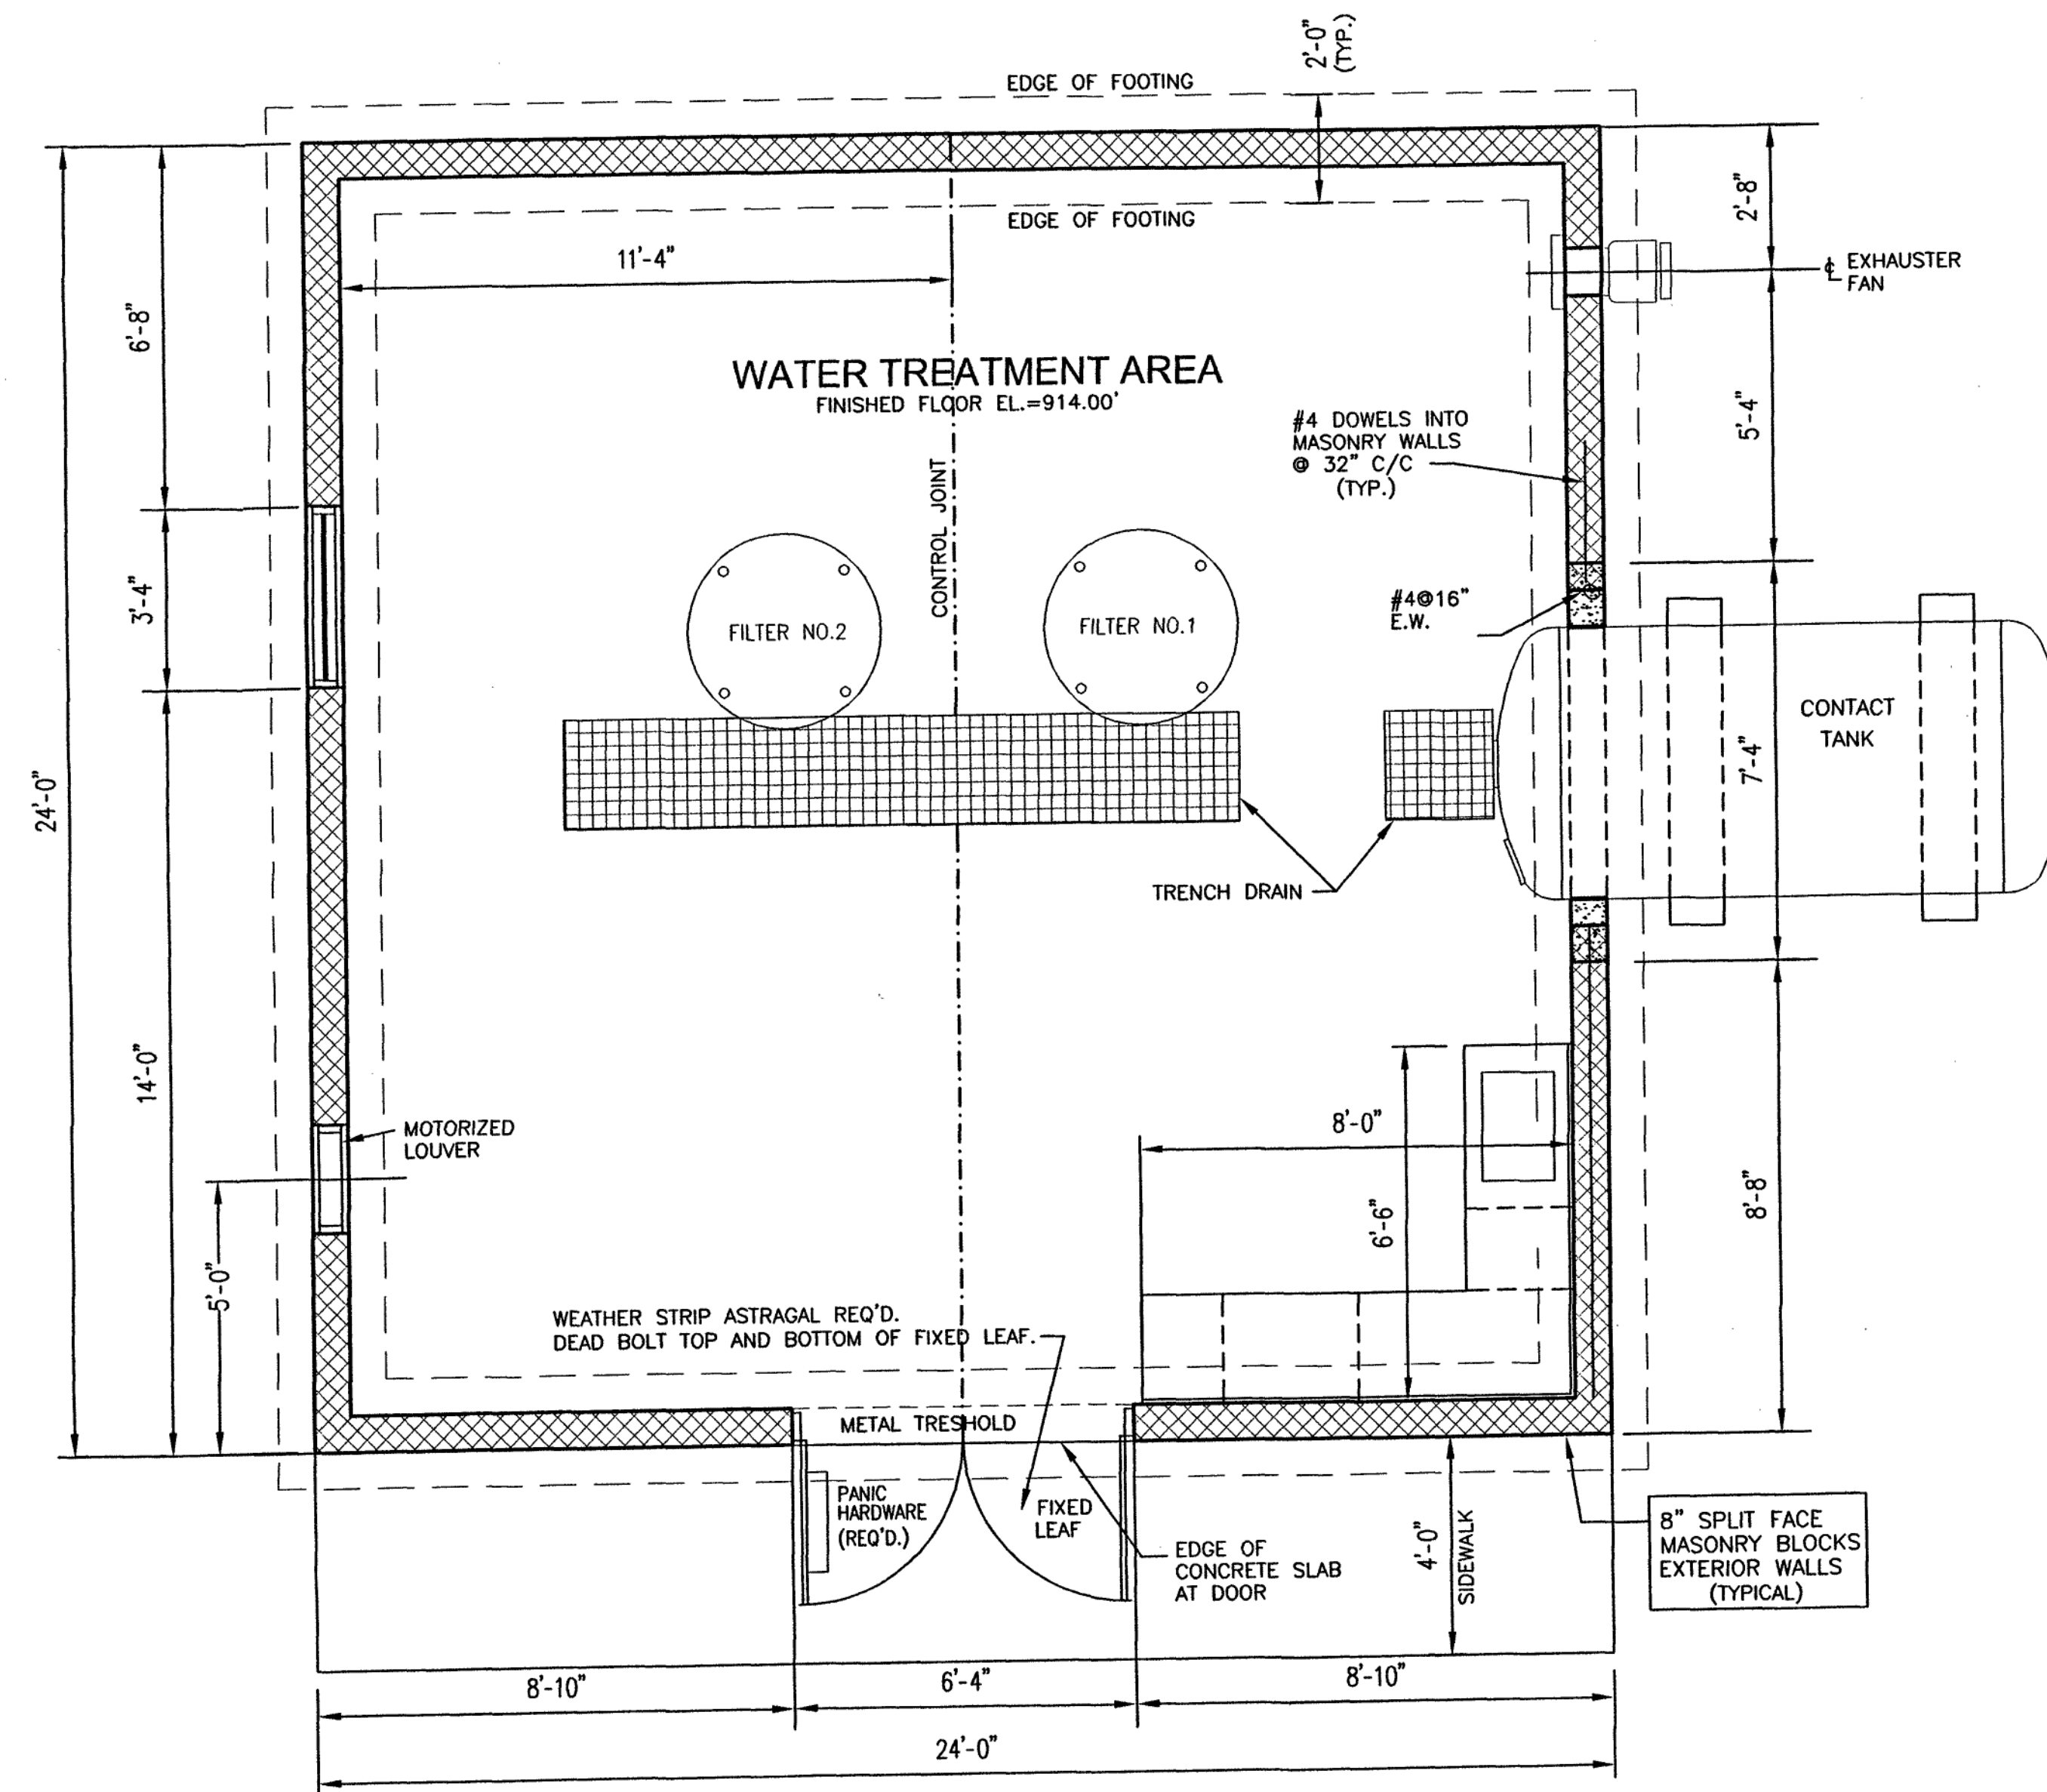


FLOOR PLAN

SCALE 3/8" = 1'-0"

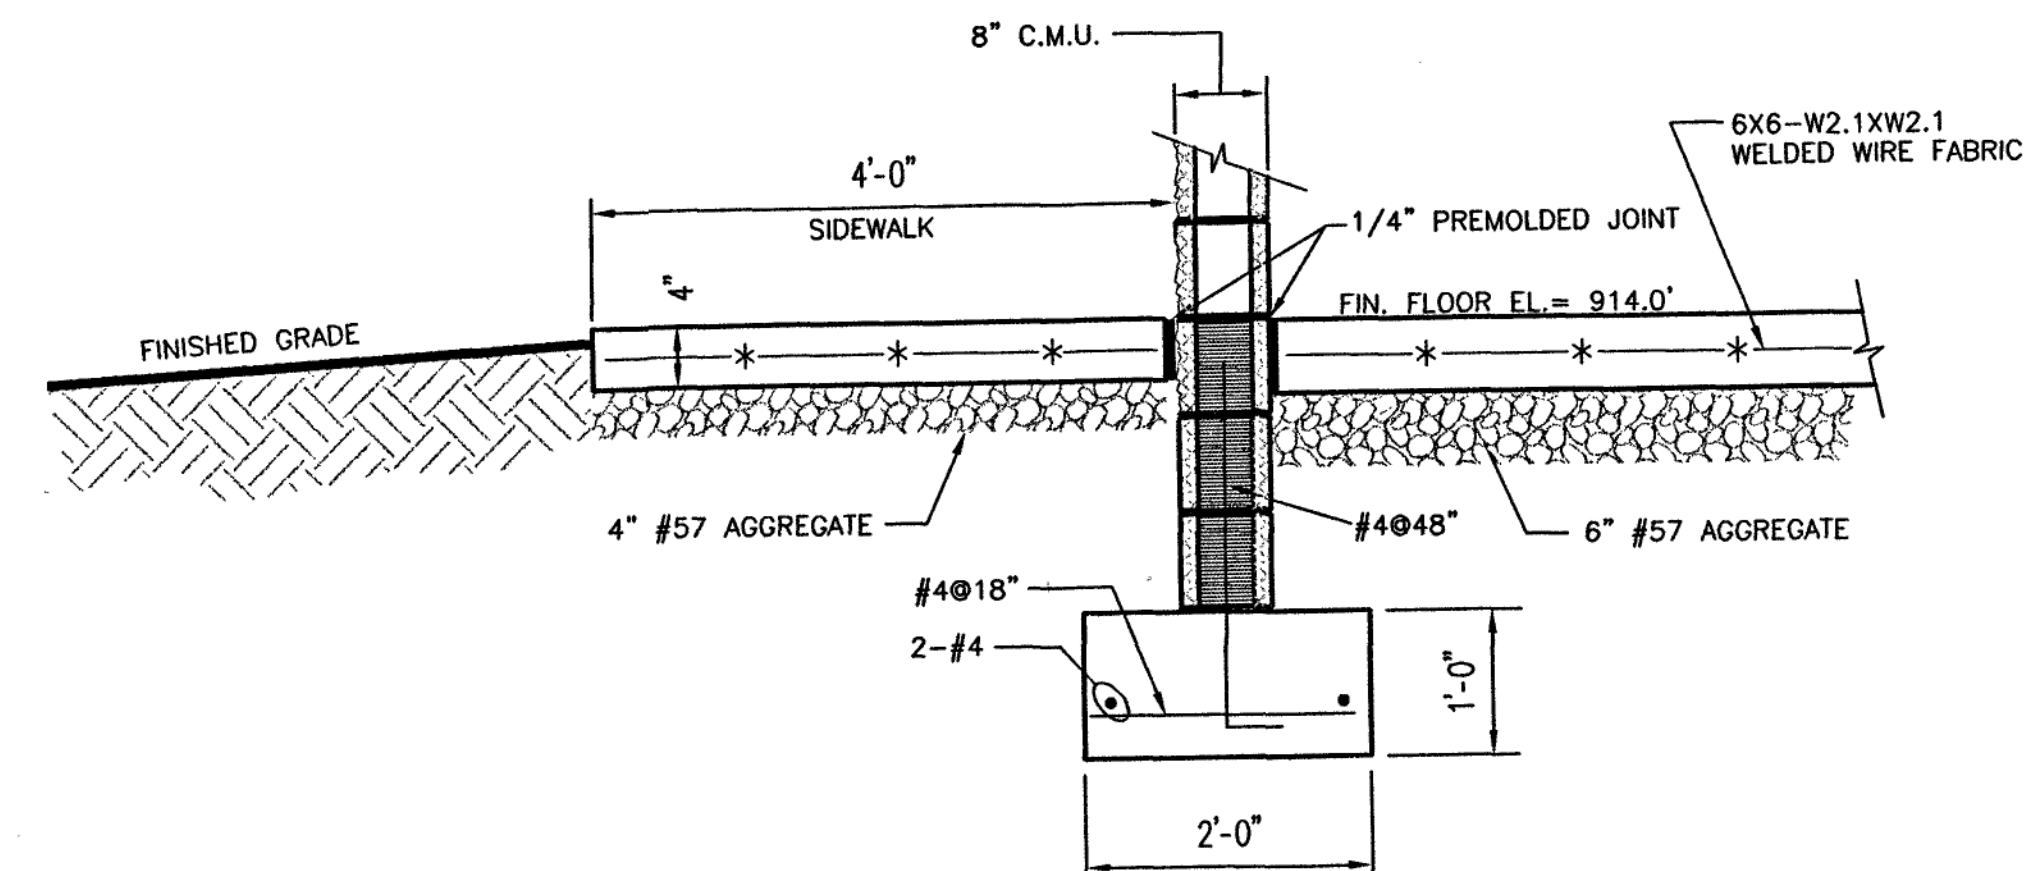

TYPICAL DETAIL - FOUNDATION & SLAB-ON-GRADE

SCALE 3/4" = 1'-0"

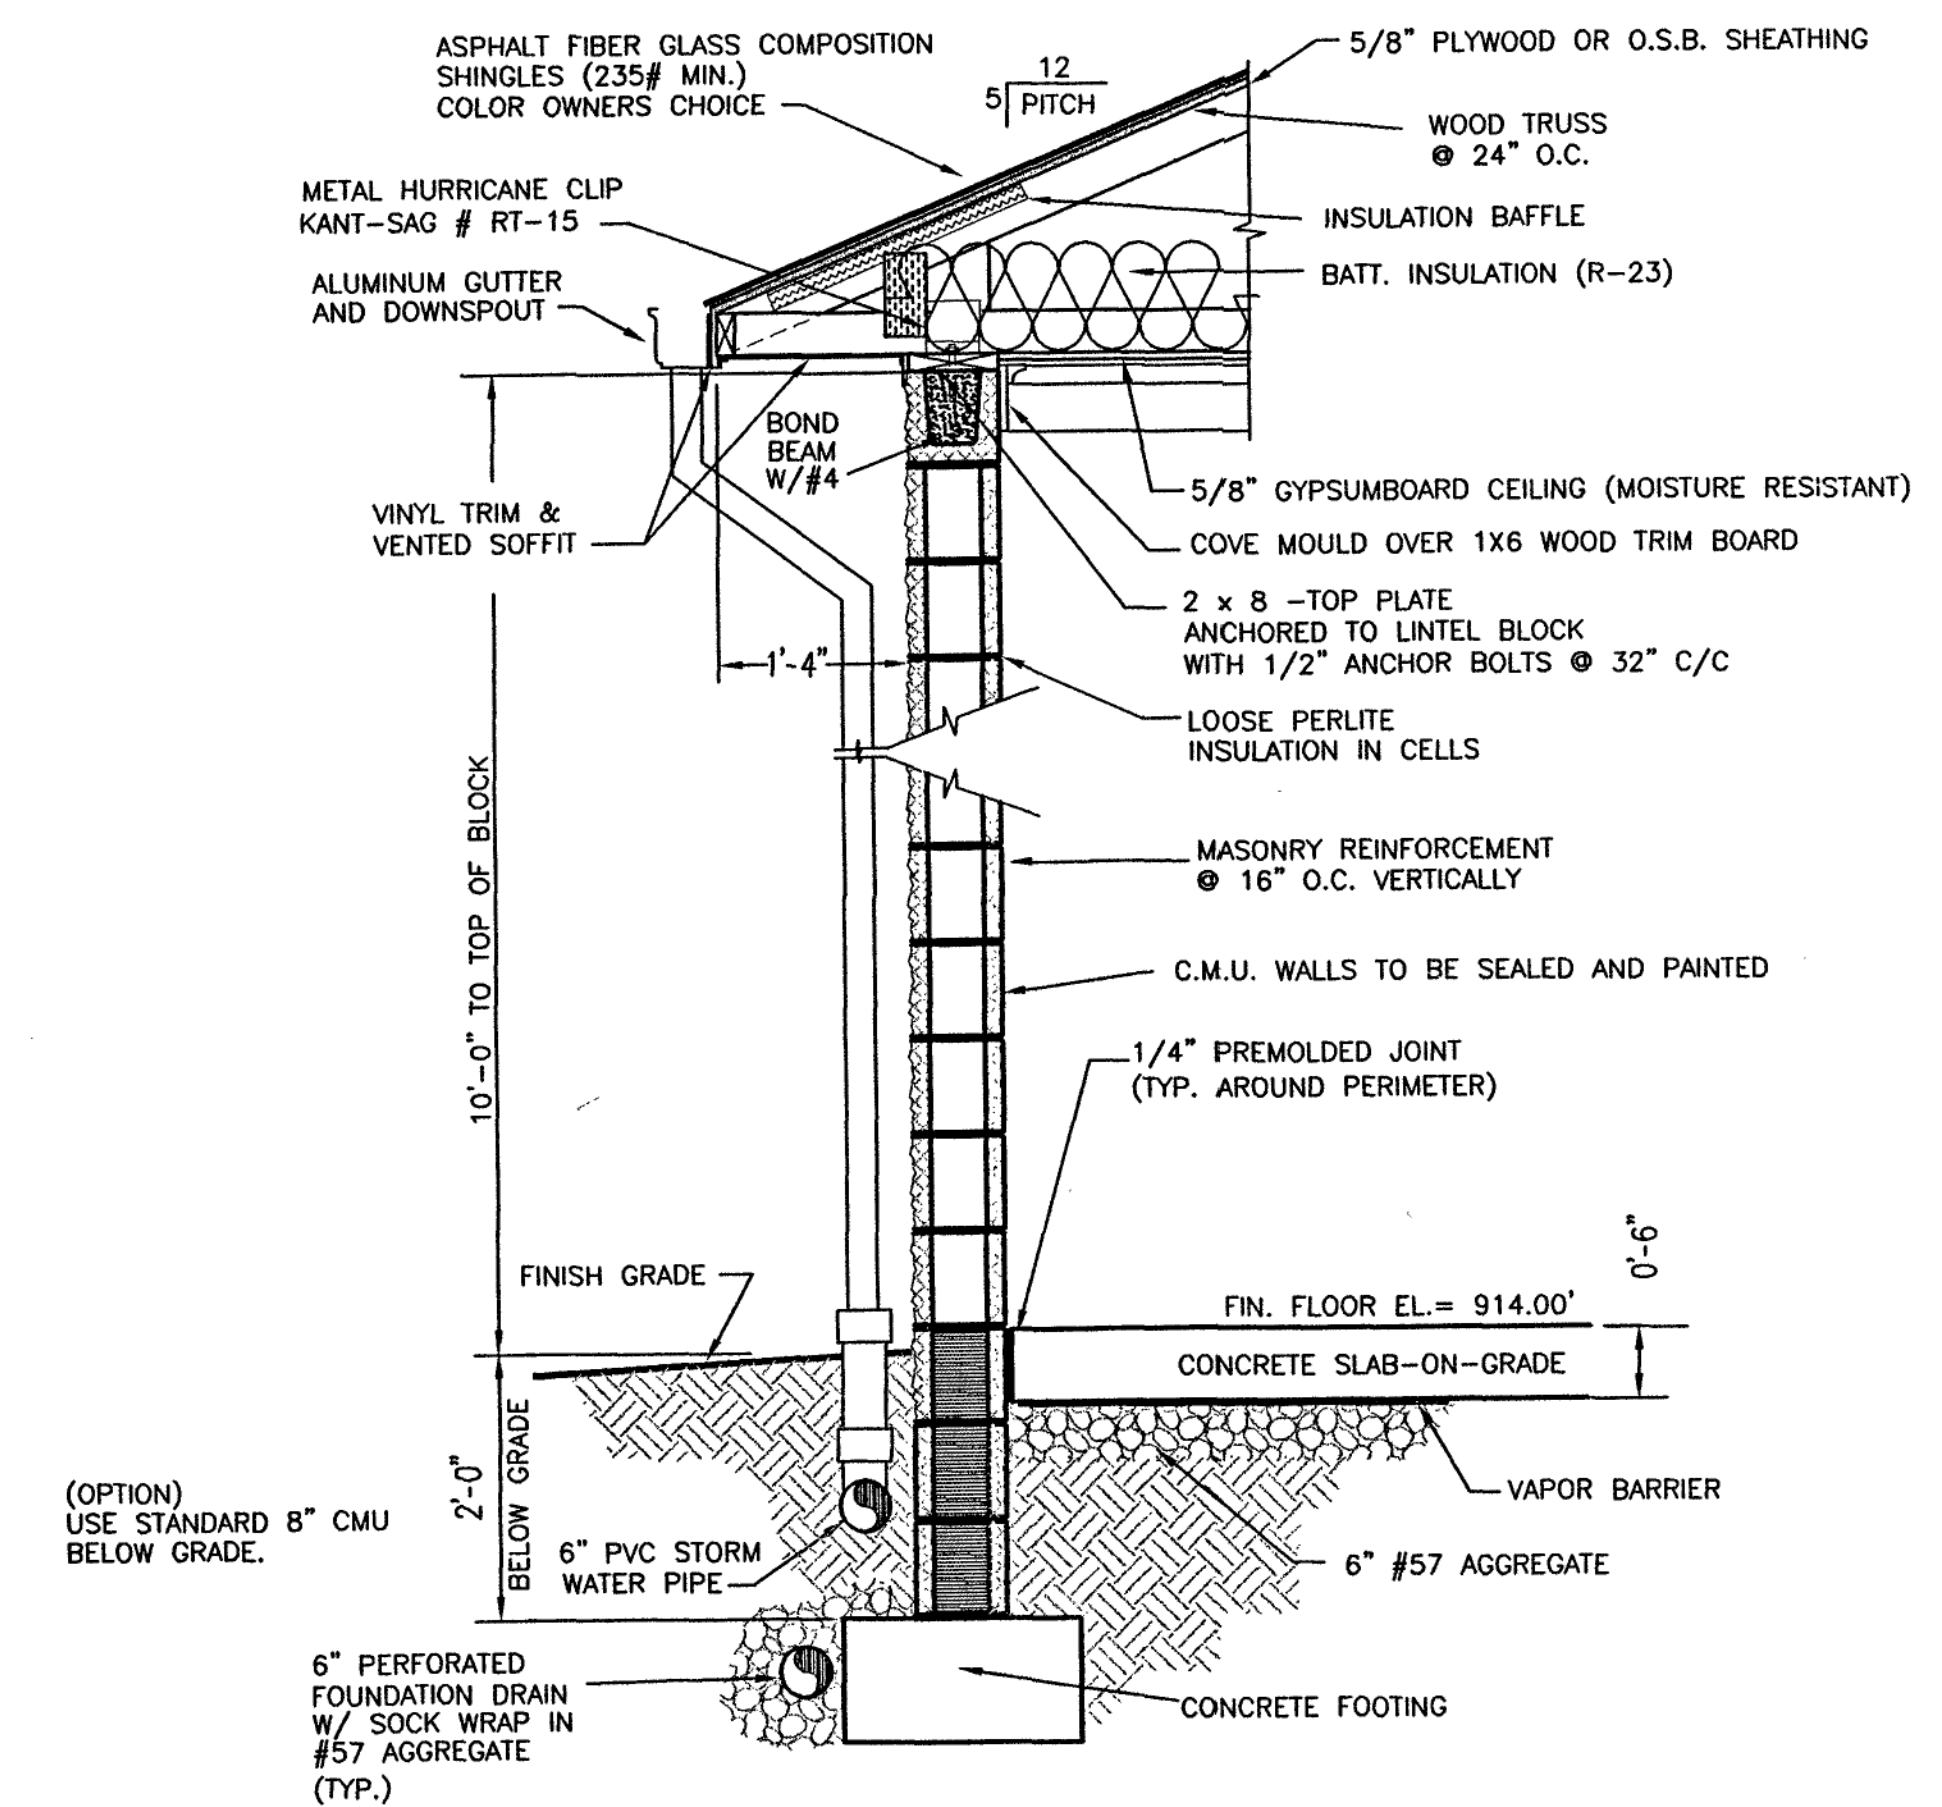

TYPICAL WALL SECTION

SCALE: 3/4" = 1'-0"

FLOOR PLAN SHEET
WATER TREATMENT PLANT
 LANDS END RPD
 DEVELOPED BY WINDSTAR PROPERTIES
 UNION HALL MAGISTERIAL DISTRICT
 FRANKLIN COUNTY, VIRGINIA
 JOB NO. 01060W
 JANUARY 15, 2002
 REVISED: MAY 13, 2002
 SHEET 10 OF 12