




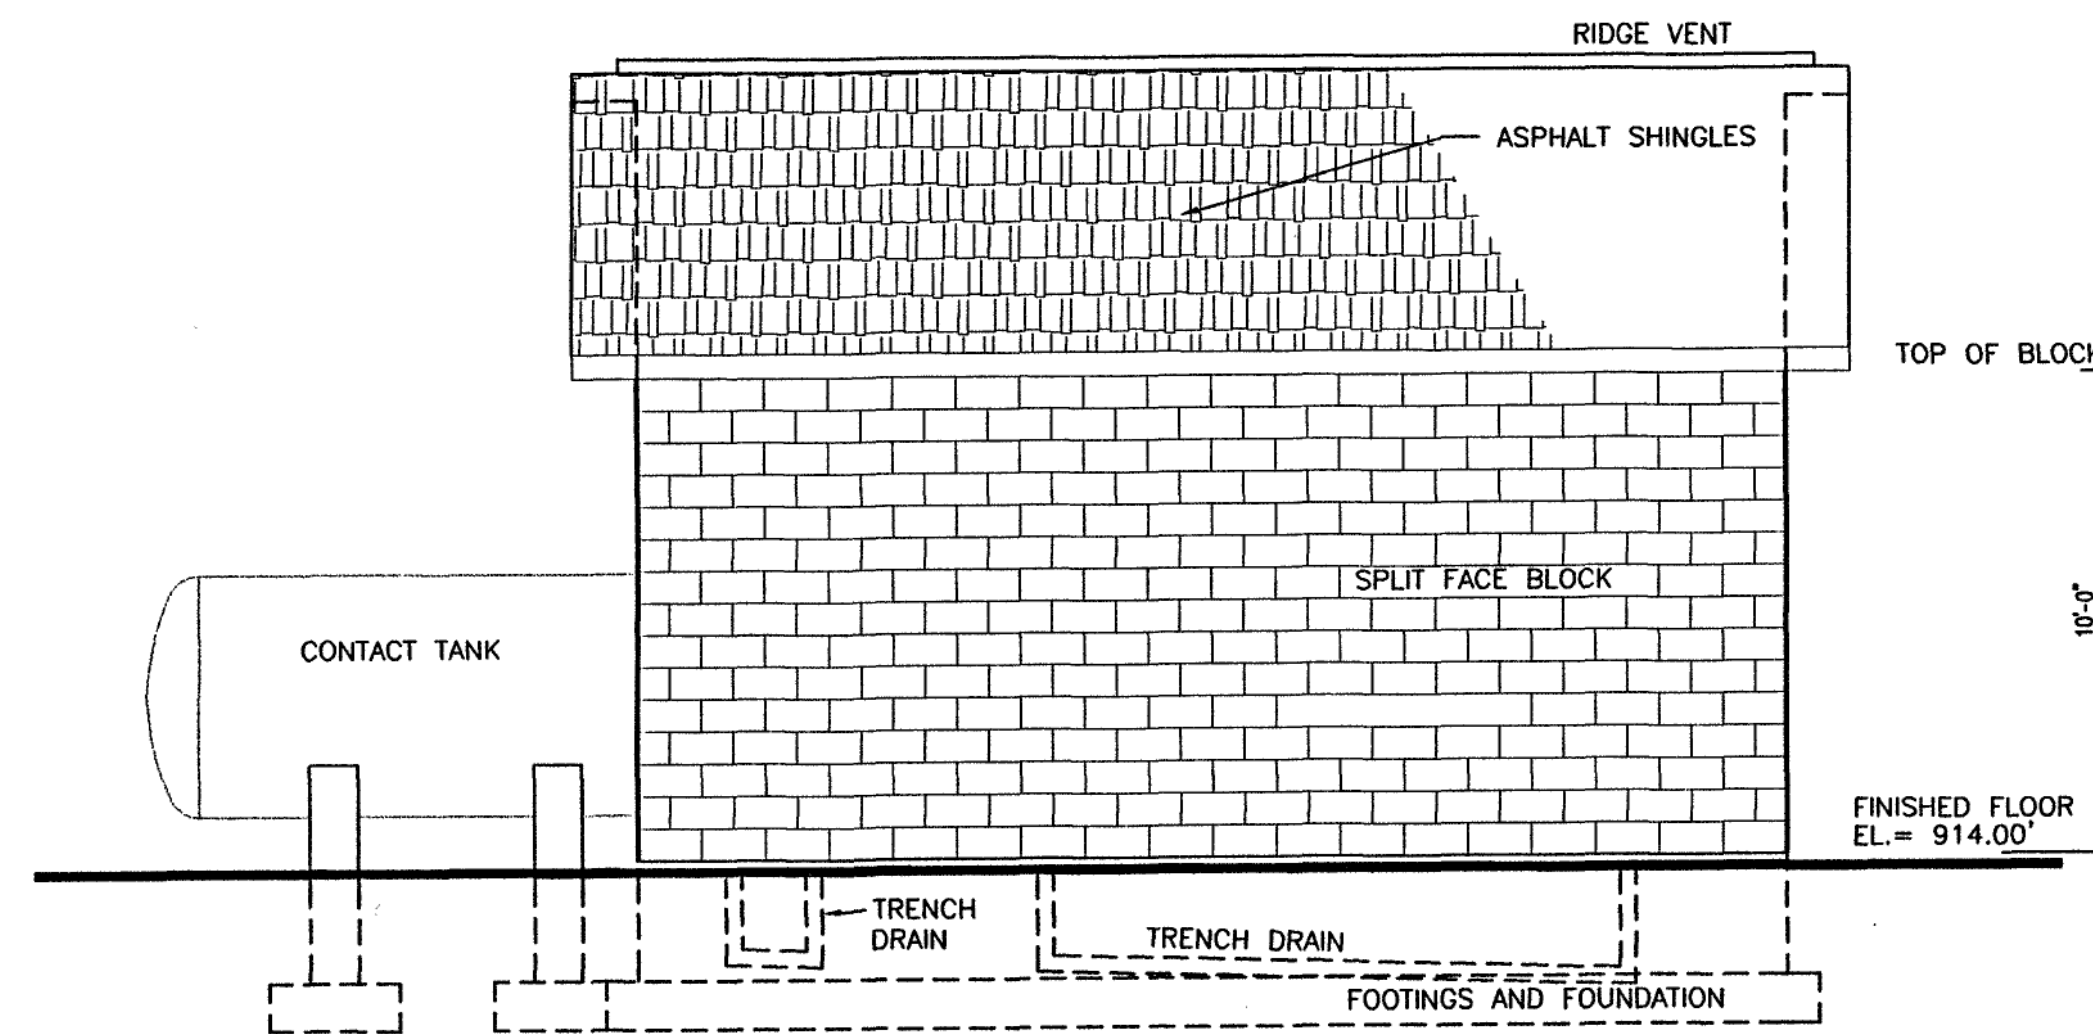


EAST ELEVATION
SCALE 1/4"=1'-0"

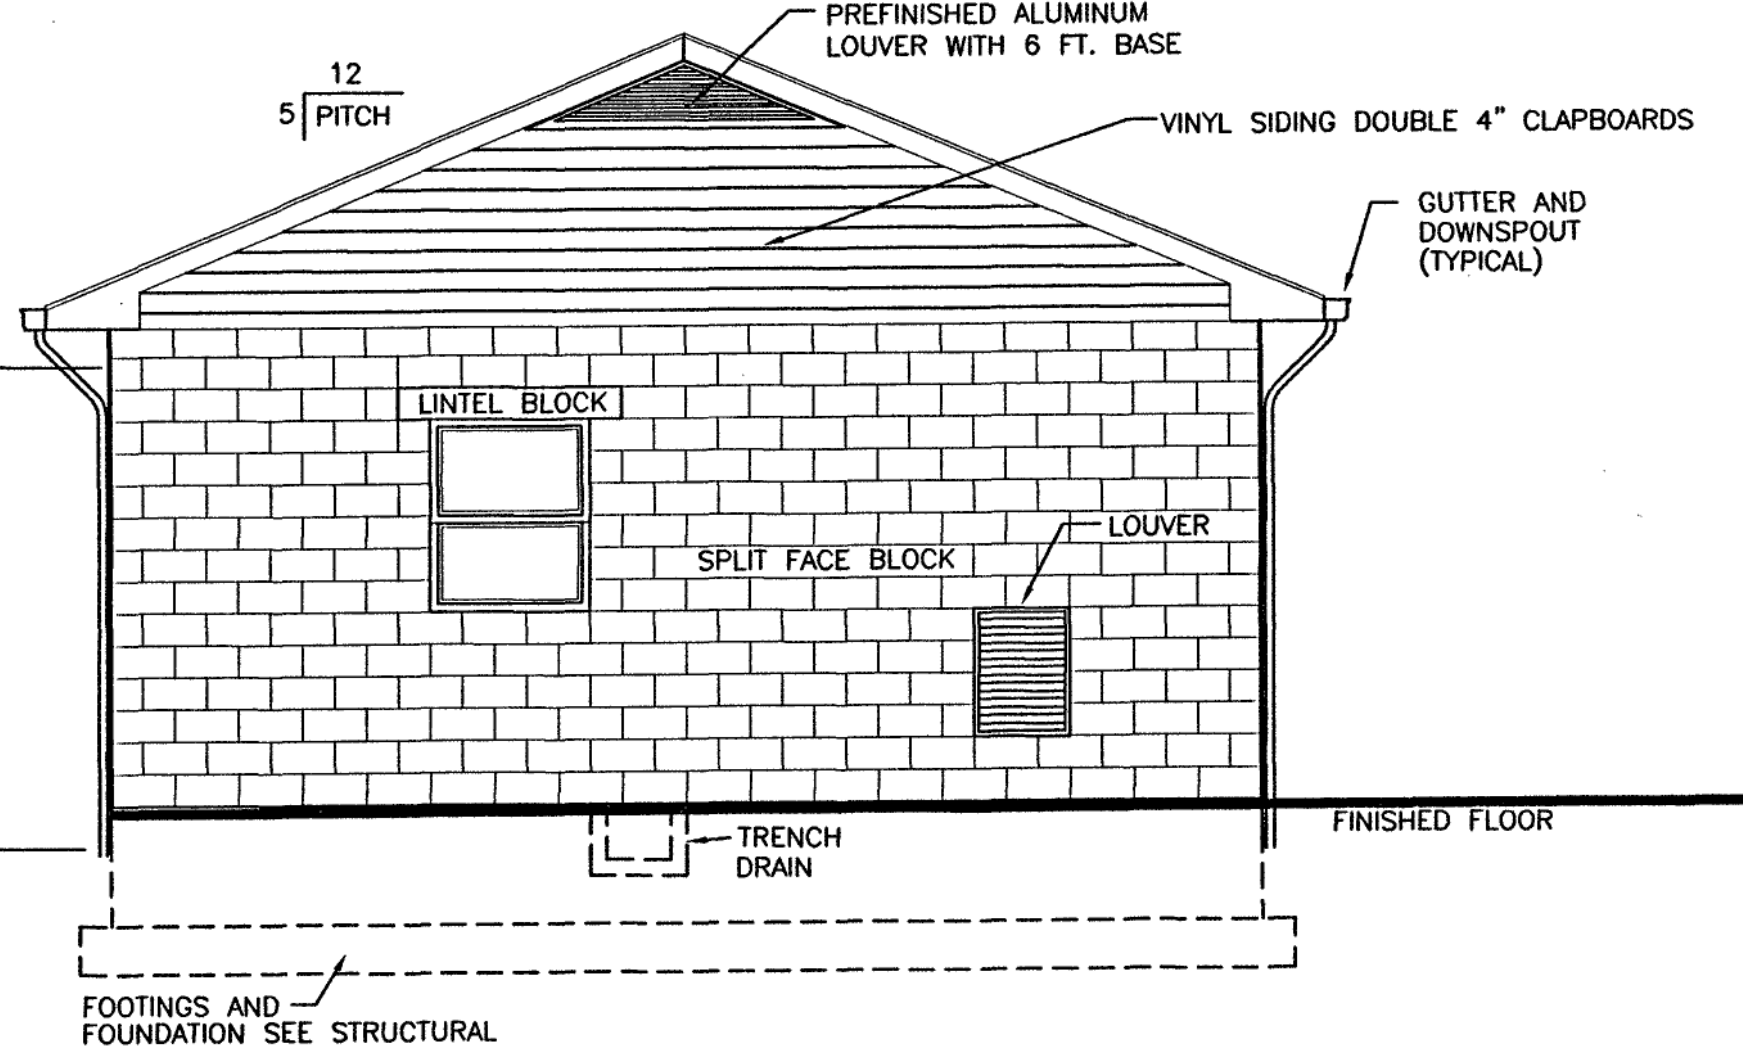


SOUTH ELEVATION
SCALE 1/4"=1'-0"

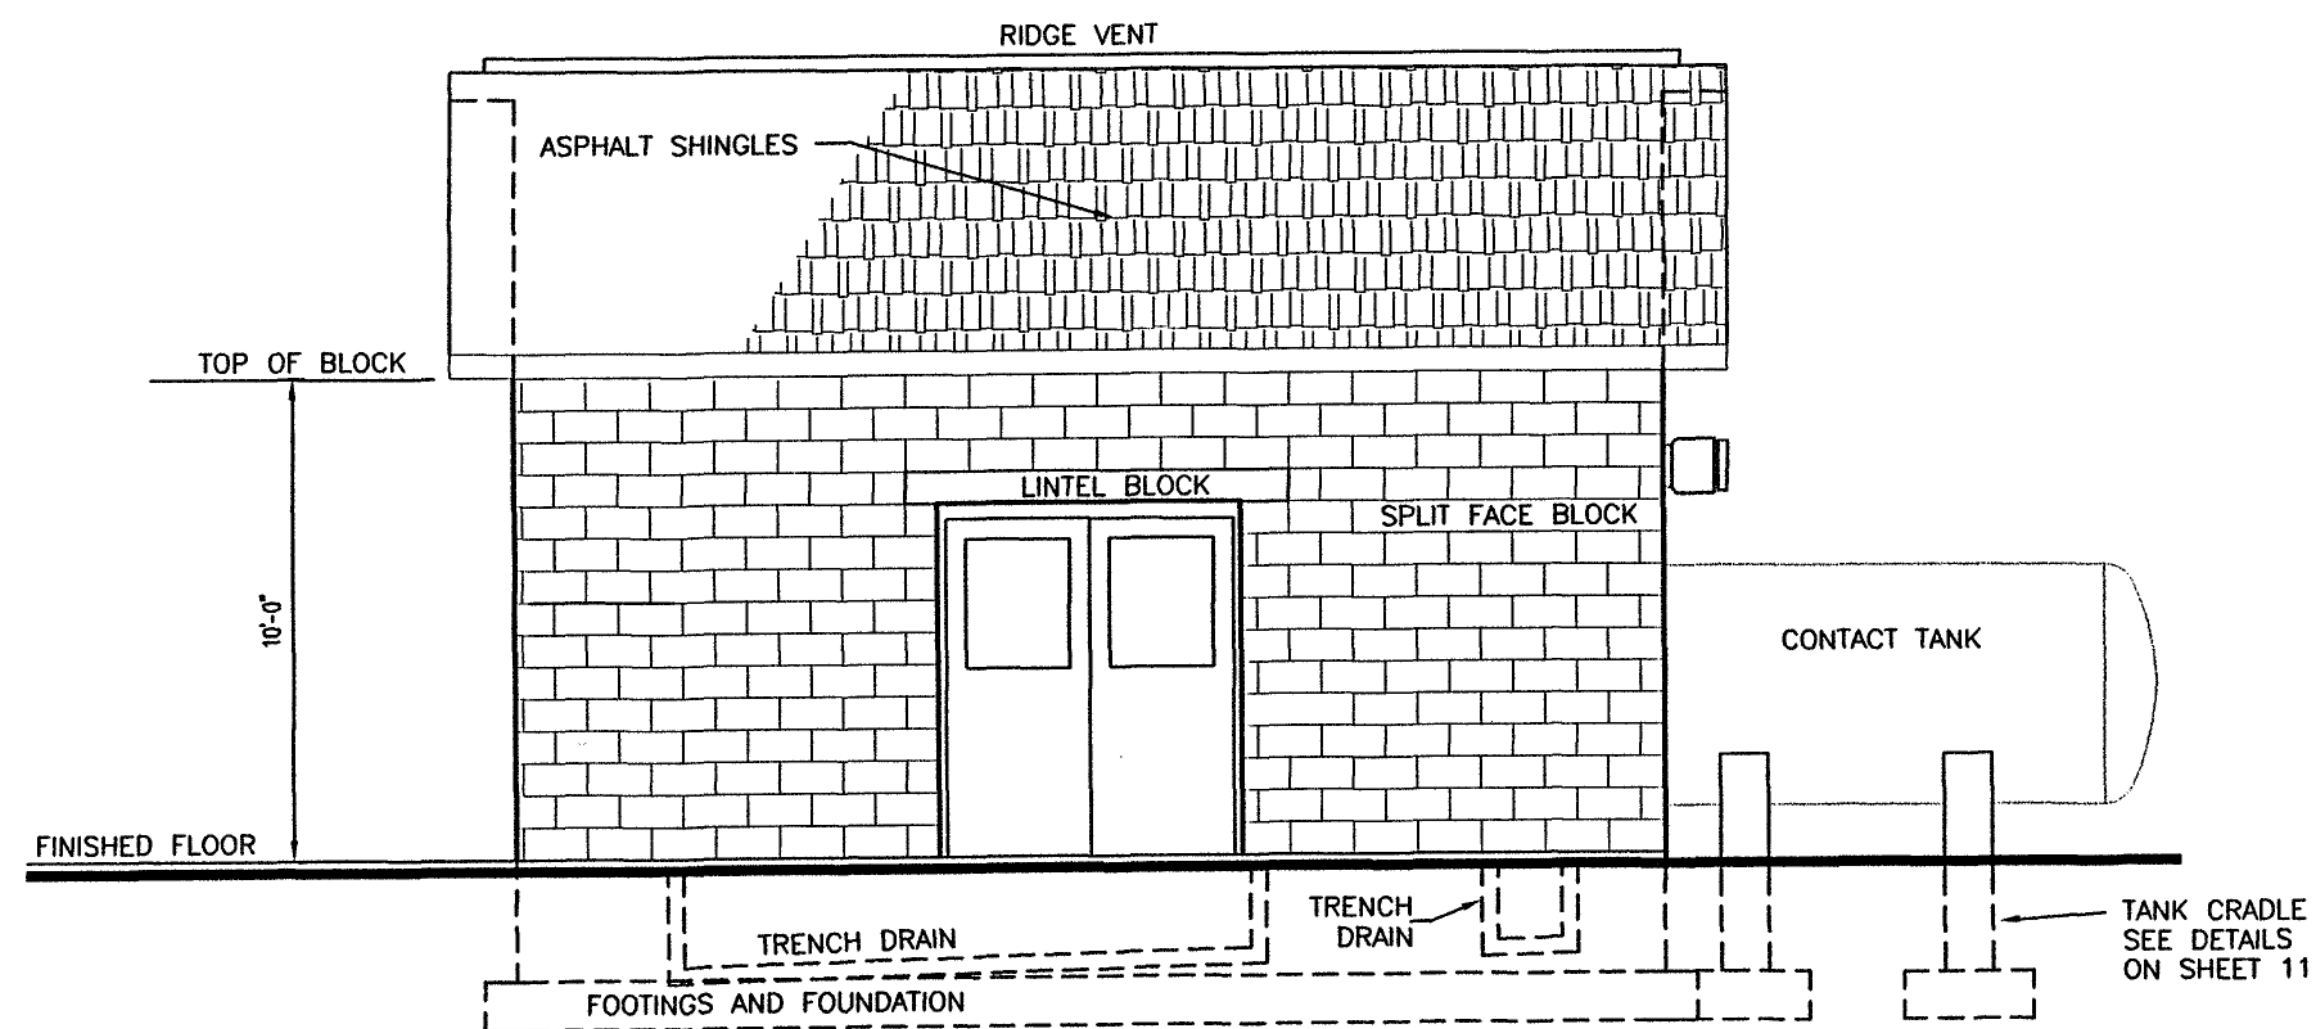

WEST ELEVATION
SCALE 1/4"=1'-0"

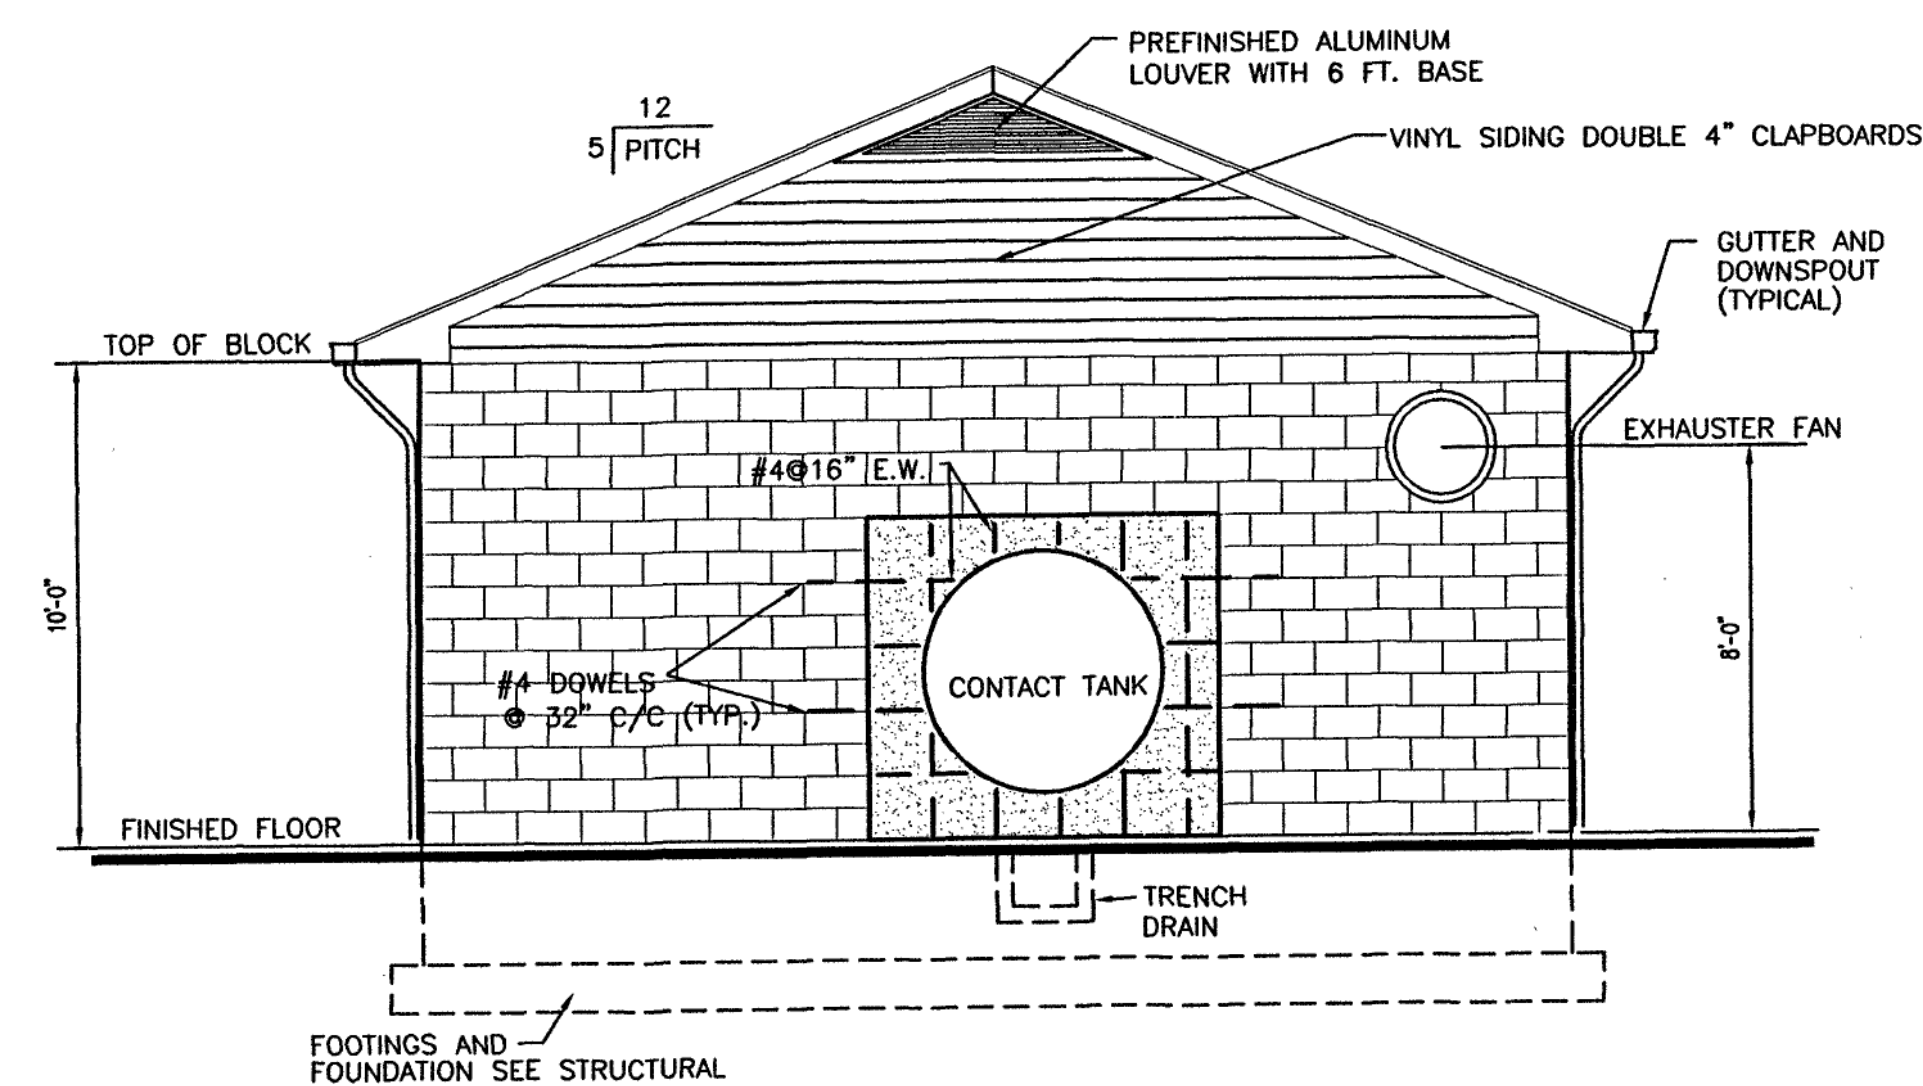

SOUTH ELEVATION
SCALE 1/4"=1'-0"

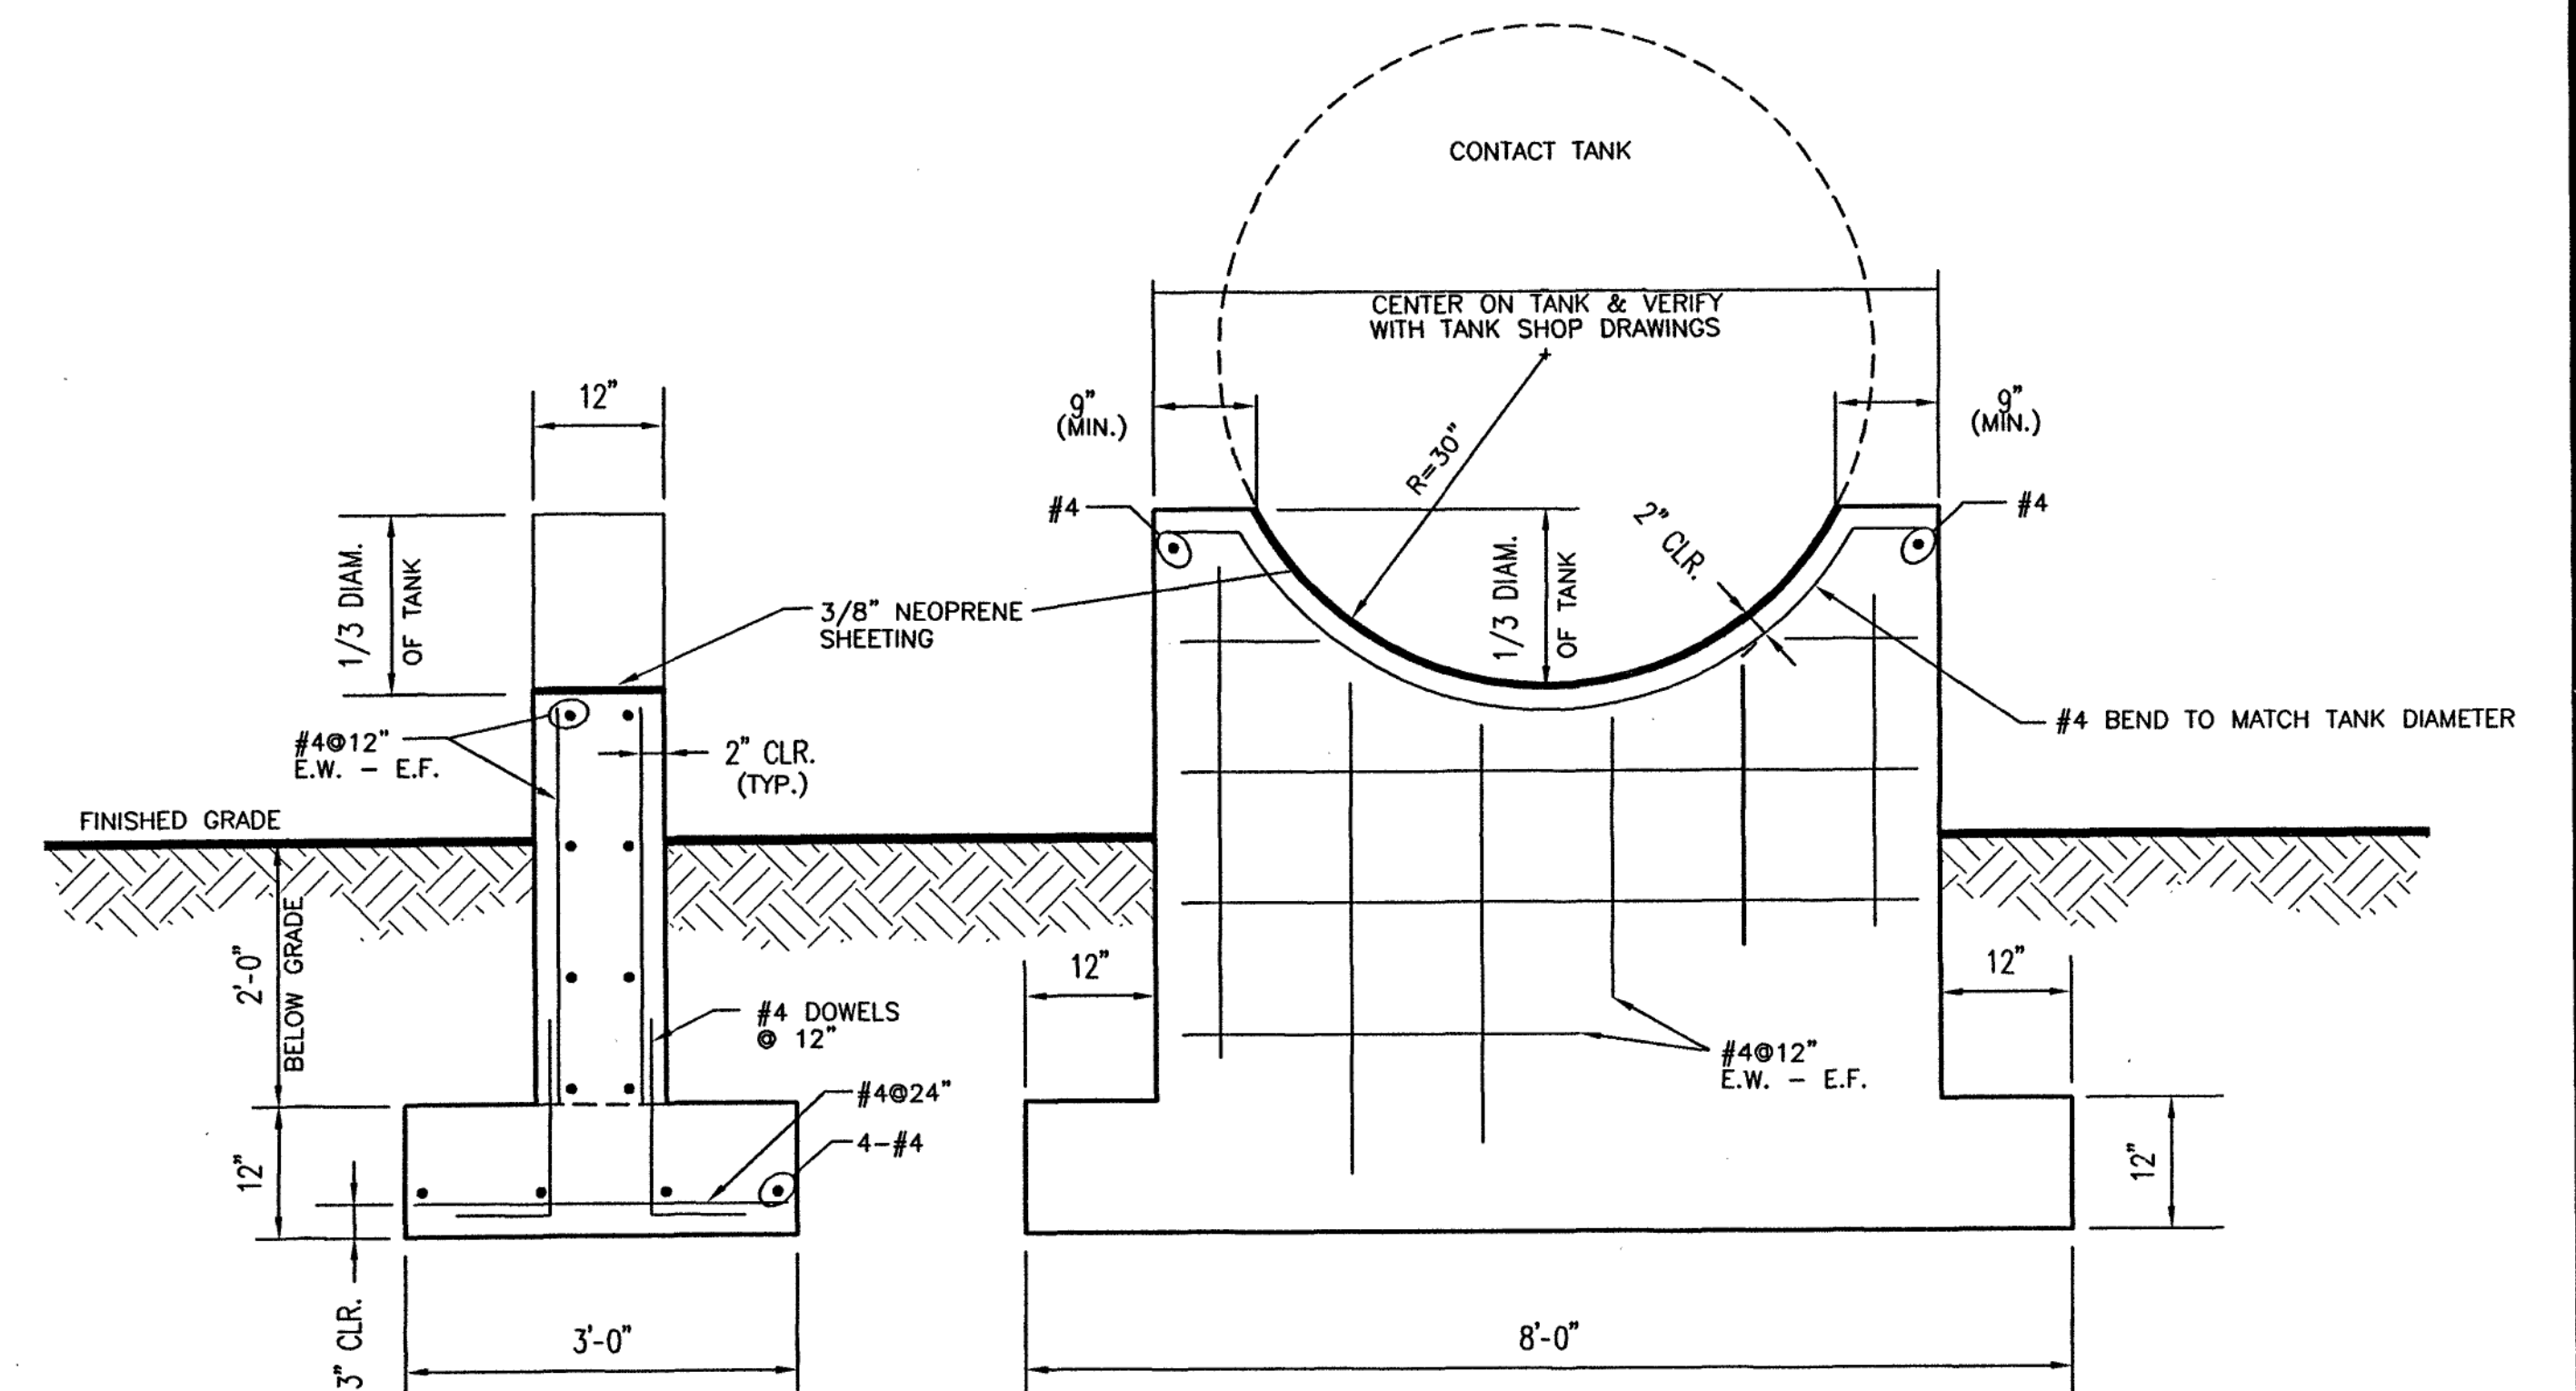

TYPICAL DETAIL - CONTACT TANK CRADLE
SCALE 3/4" = 1'-0"

ELEVATION SHEET
WATER TREATMENT PLANT
LANDS END RPD
DEVELOPED BY WINDSTAR PROPERTIES
UNION HALL MAGISTERIAL DISTRICT
FRANKLIN COUNTY, VIRGINIA
JOB NO. 01060W
JANUARY 15, 2002
REVISED: MAY 13, 2002
SHEET 11 OF 12