


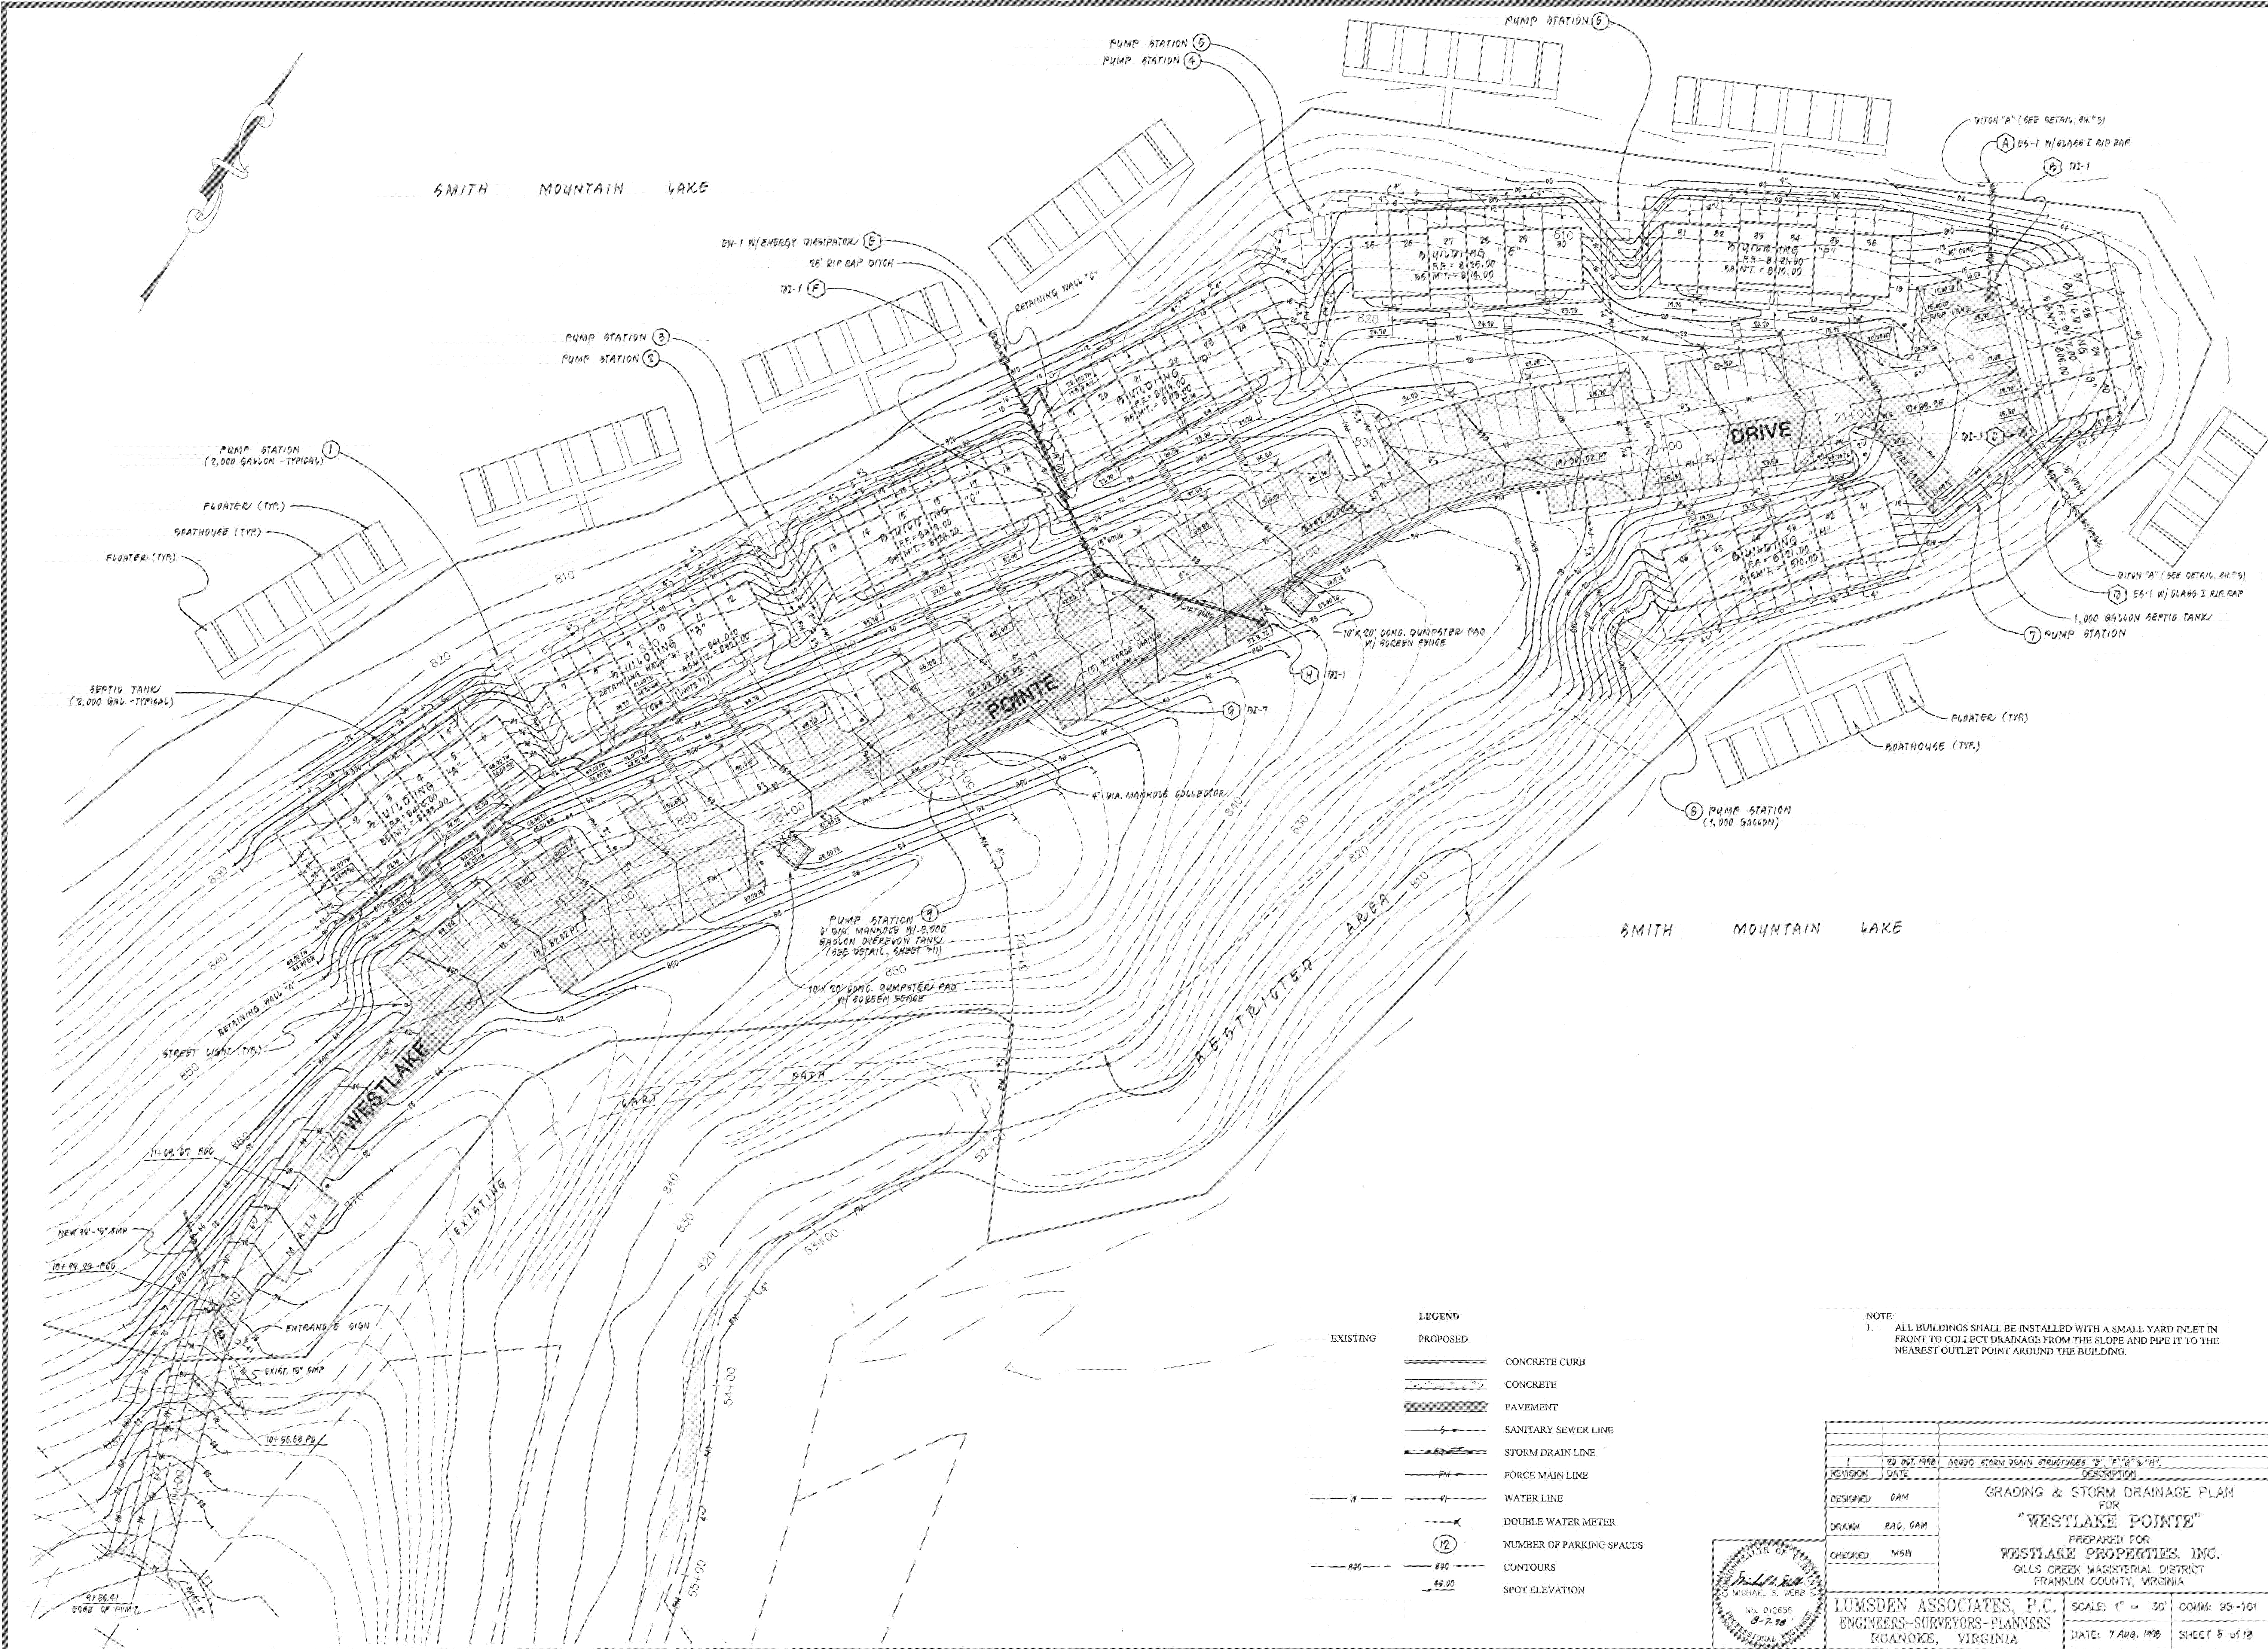

LEGEND	
EXISTING	PROPOSED

NOTE:
1. ALL BUILDINGS SHALL BE INSTALLED WITH A SMALL YARD INLET IN FRONT TO COLLECT DRAINAGE FROM THE SLOPE AND PIPE IT TO THE NEAREST OUTLET POINT AROUND THE BUILDING.

1	20 OCT 1998	ADDED STORM DRAIN STRUCTURES "E", "F", "G" & "H".
REVISION	DATE	DESCRIPTION
DESIGNED	GAM	GRADING & STORM DRAINAGE PLAN FOR "WESTLAKE POINTE"
DRAWN	EAC, GAM	PREPARED FOR WESTLAKE PROPERTIES, INC.
CHECKED	MSH	GILLS CREEK MAGISTERIAL DISTRICT FRANKLIN COUNTY, VIRGINIA
LUMSDEN ASSOCIATES, P.C. ENGINEERS-SURVEYORS-PLANNERS ROANOKE, VIRGINIA		SCALE: 1" = 30' COMM: 98-181 DATE: 7 AUG. 1998 SHEET 5 of 13