


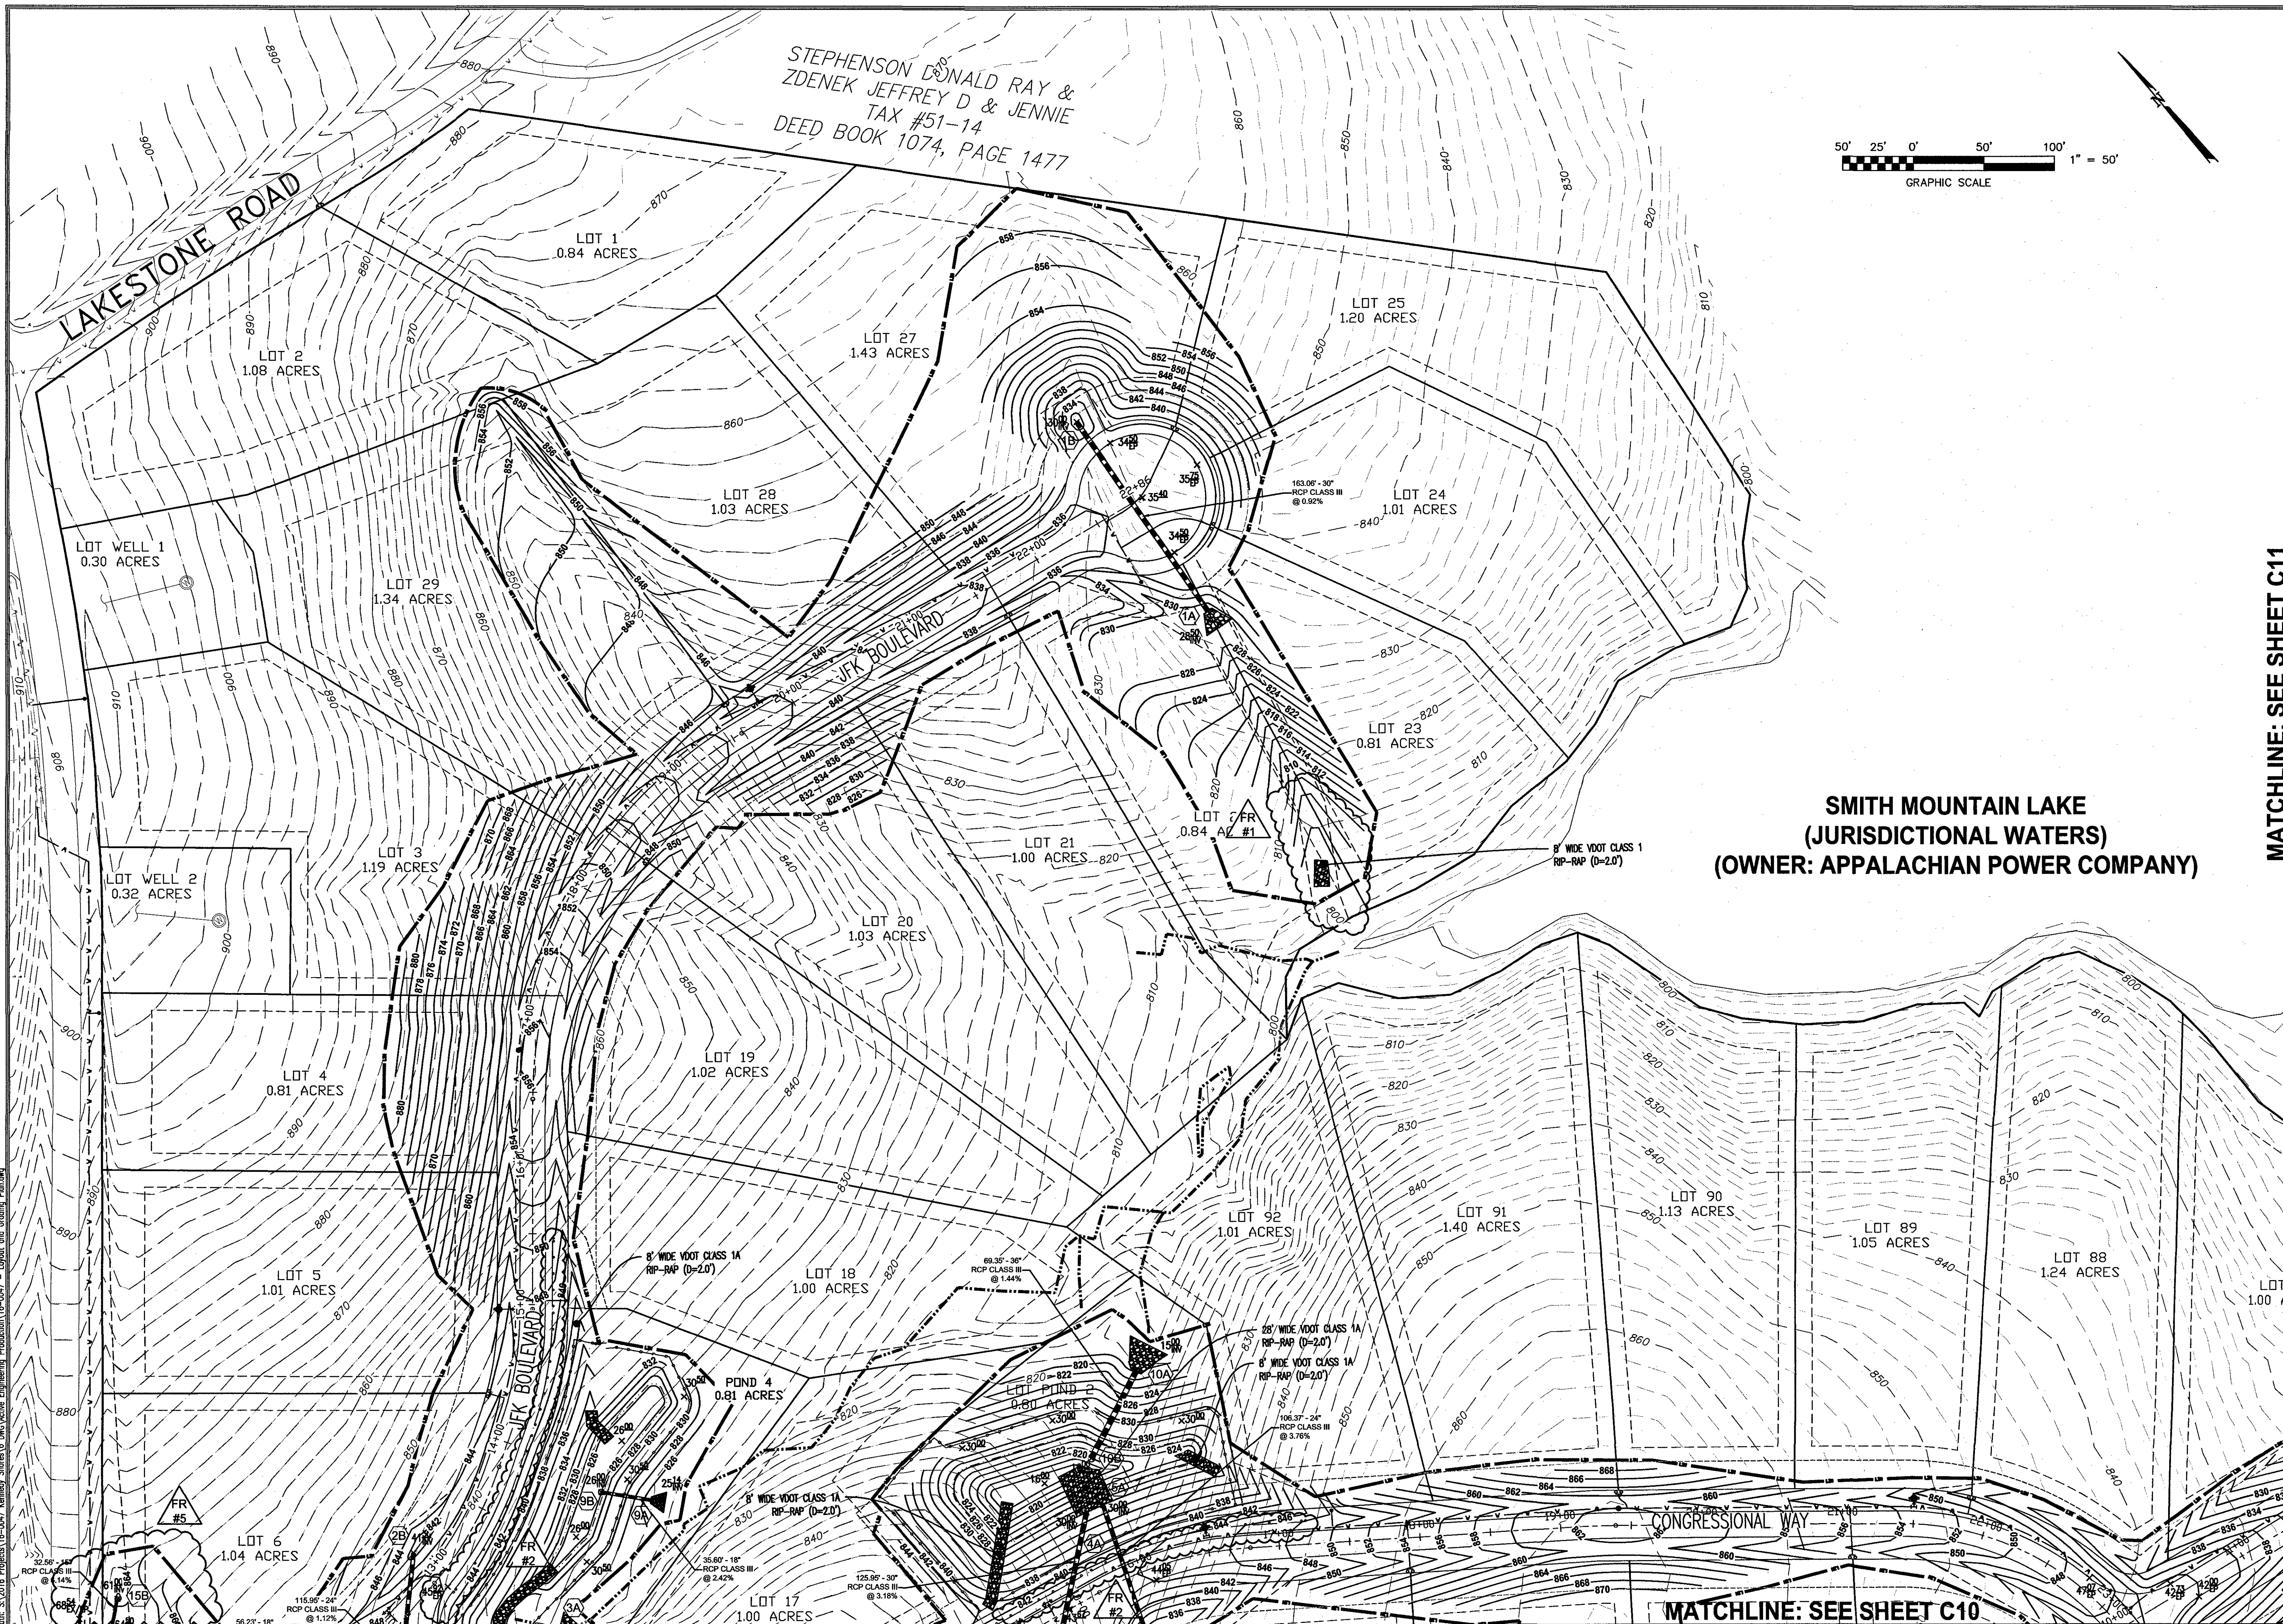

STEPHENSON DONALD RAY &
ZDENEK JEFFREY D & JENNIE
TAX #51-14
DEED BOOK 1074, PAGE 1477

50' 25' 0' 50' 100'
GRAPHIC SCALE
1" = 50'

SMITH MOUNTAIN LAKE
(JURISDICTIONAL WATERS)
(OWNER: APPALACHIAN POWER COMPANY)

MATCHLINE: SEE SHEET C11

**KENNEDY SHORES
SUBDIVISION DEVELOPMENT PLAN**

Tax # 0510001500
Franklin County, Virginia

REVISIONS:
2/10/2017 - 1ST SUB COMMENTS
3/21/2017 - 2ND SUB COMMENTS
4/14/2017 - 3RD SUB COMMENTS
6/23/2017 - FIELD REVISION #1
7/6/2017 - FIELD REVISION #2
8/4/2017 - FIELD REVISION #3
8/9/2017 - FIELD REVISION #4
8/25/2017 - FIELD REVISION #5

DESIGNED BY: JMM/SRB
DRAWN BY: JMM/JLK
CHECKED BY: SRB

DATE:
6 JANUARY, 2017
SHEET TITLE:
GRADING PLAN
SCALE:
1"=50'
SHEET NO.

C09

parker
DESIGN GROUP
2122 Carolina Ave. SW
Roanoke, VA 24014
Ph: 540-387-1153
Fax: 540-389-5767
1915-B W. Cary Street
Richmond, VA 23220
Phone: 804-358-2947
Fax: 804-359-9645
www.parkordg.com
These documents are the property of Parker Design Group (PDG) and may not be reproduced or used without the express permission of PDG. Any reuse of these documents without authorization of PDG will be at the sole risk of the individual or entity utilizing said documents.

COMMONWEALTH OF VIRGINIA
JUL R. BOWEN
Lic. No. 039439
08/25/2017
PROFESSIONAL ENGINEER

Path: S:\2018 Projects\18-0047 Kennedy Shores\18-0047 Active Engineering Production\18-0047 Layout and Grading Plan.dwg
Date: 1/6/2017 10:00:00 AM
User: jmm