
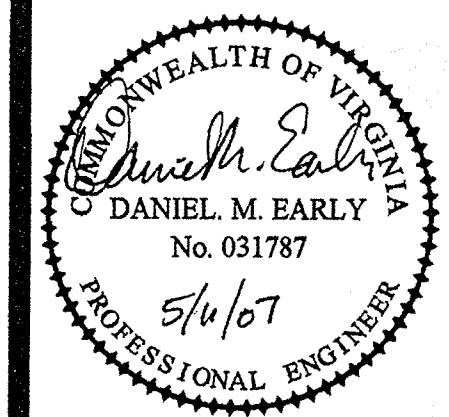


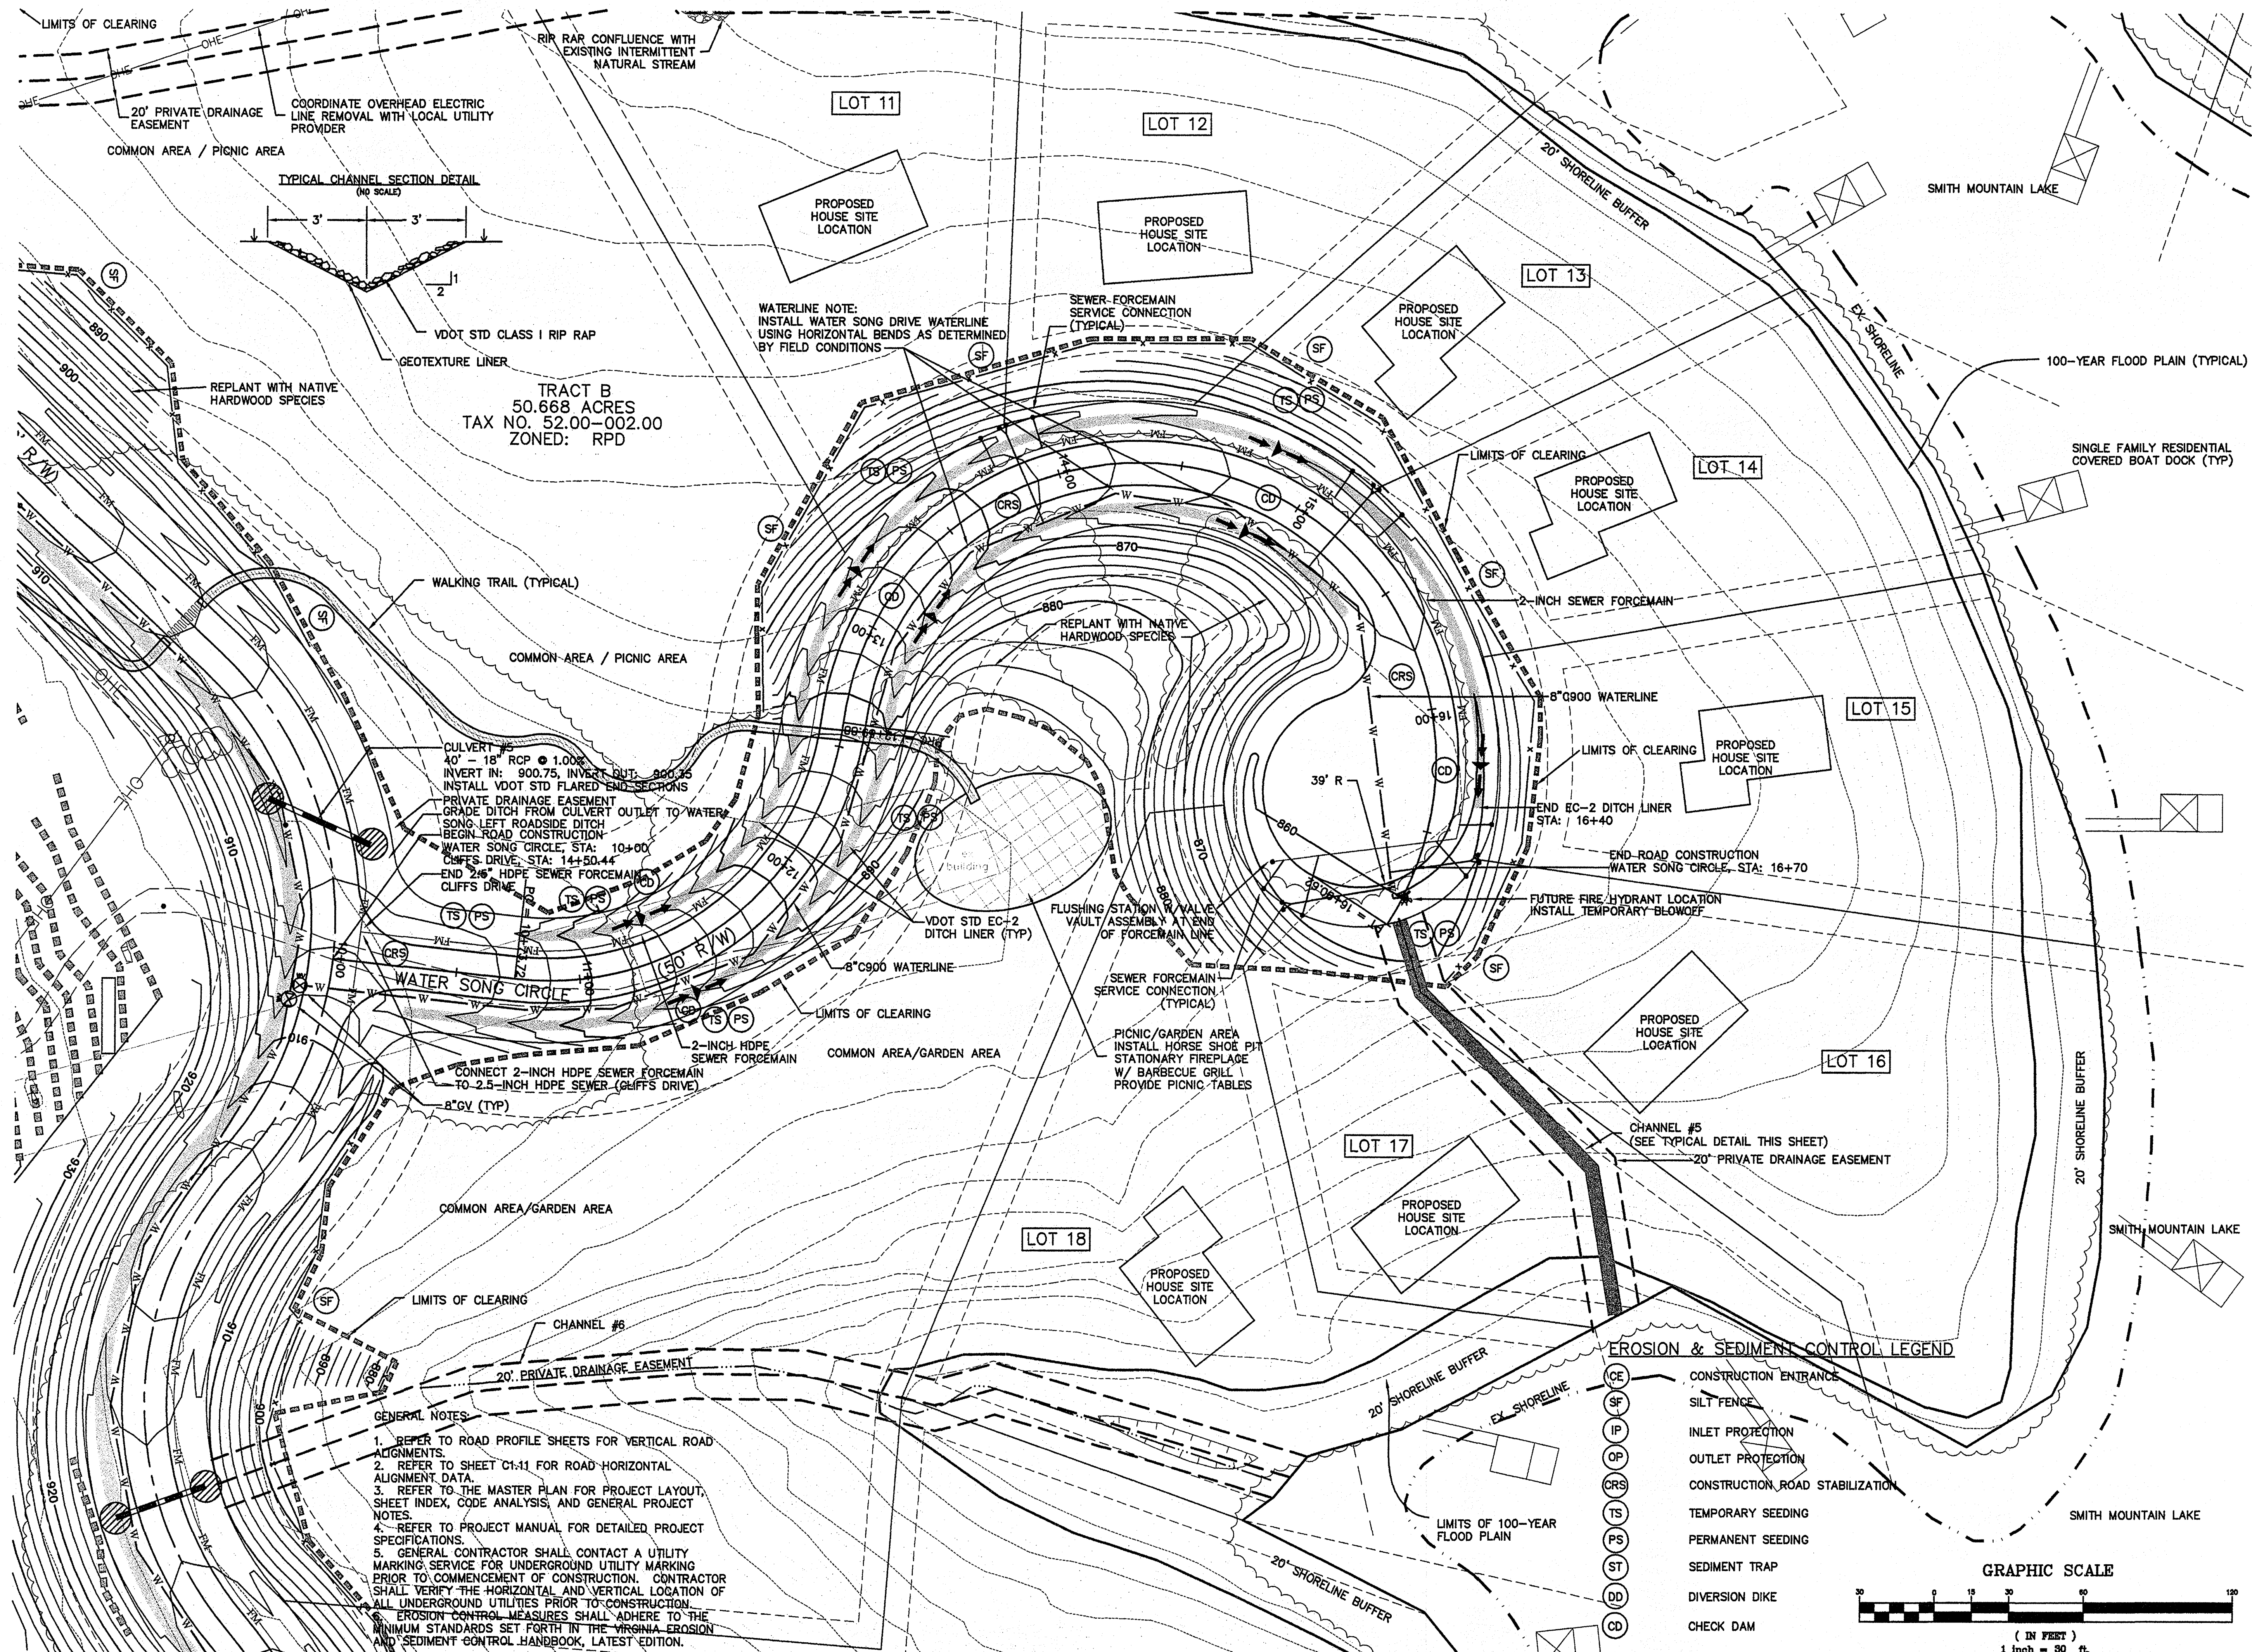

ACS DESIGN

ENGINEERING • SURVEYING
LANDSCAPE ARCHITECTURE
CONSTRUCTION MANAGEMENT

2203 PETERS CREEK ROAD
ROANOKE, VIRGINIA 24017
P 540.562.2345 F 562.2344
INFO@ACSDSIGNLLC.COM
WWW.ACSDSIGNLLC.COM

The Coves at Smith Mountain Lake
Optima Properties-Smith Mountain Lake, LLC
Franklin County, Virginia

DRAWN BY: dms
DESIGNED BY: dms
CHECKED BY: dms
DATE: 15 May 2006
JOB NUMBER: 05271

REVISIONS:

No. 1	08/28/2006
Per FCACS	
No. 2	08/31/2006
E&S Rev Per FCACS	
No. 3	04/18/2007
Grading Plan Revisions	
No. 4	05/11/2007
Grading Plan Revisions	

SHEET NO.:
C1.9

GRADING PLAN
E&S PLAN
UTILITY PLAN