


- 0-1 Ex. Grate Inlet
Grate=1080.52'
Inv.(n)=1077.41'
Inv.(out)=1071.45'
 0-2 Ex. Grate Inlet
Grate=1080.59'
Inv.=1077.90'
 0-3 Ex. Curb Inlet
Rim=1081.25'
Inv.=1077.65'
 0-4 Ex. Grate Inlet
Grate=1082.34'
Inv.=1080.47'
 0-5 Ex. Curb Inlet
(Replace w/ DI-1 Grate)
Rim=1081.49'
Inv.=1077.65'
 0-6 Ex. SDWH
Rim=1073.50'
Inv.=1062.26'
 0-7 Ex. Headwall
Top=1076.24'
Inv.=1073.00'
 0-8 Ex. Headwall
Top=1075.30'
Inv.=1071.63'
 0-9 Ex. Curb Inlet
Top=1078.08'
Inv.=1069.46'
 0-10 Ex. SDWH (Approx. Location)
Top=1083.74'
Inv.=1069.64'

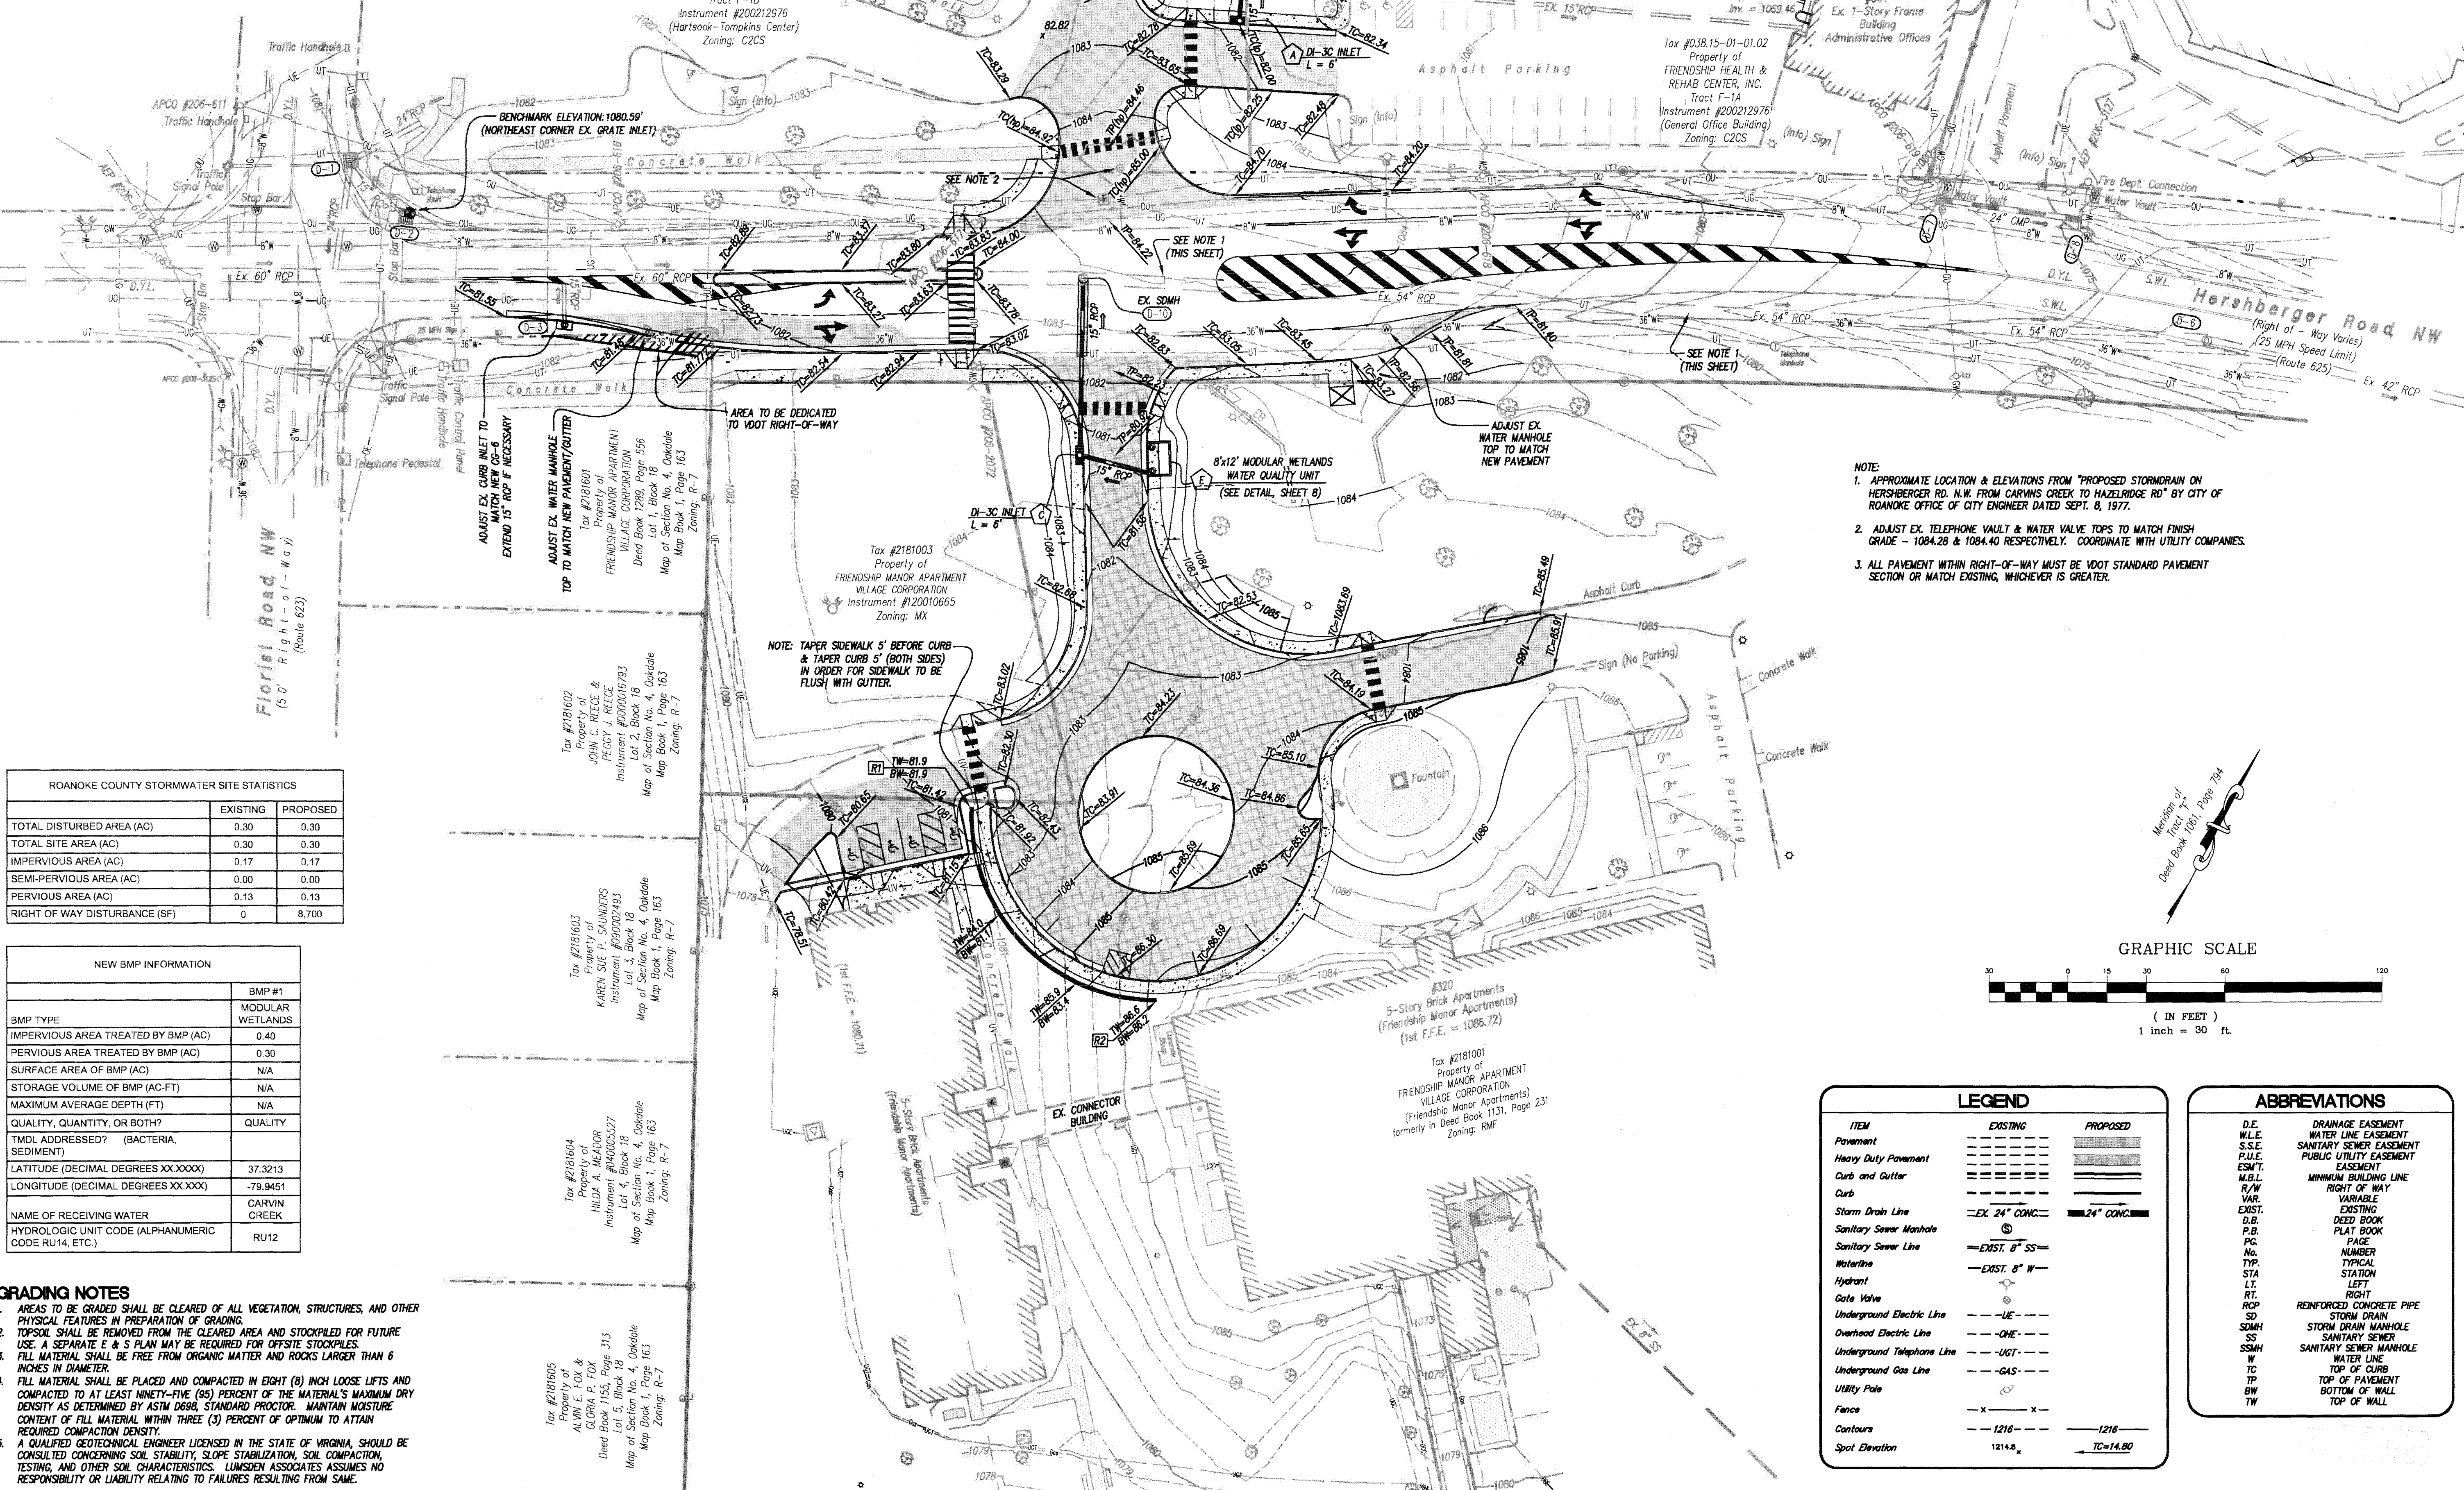

GRADING PLAN

FRIENDSHIP MANOR &
HERSHBERGER ROAD IMPROVEMENTS
SITUATED IN
ROANOKE COUNTY &
CITY OF ROANOKE, VIRGINIA

REVISIONS		DESCRIPTION
NO.	DATE	
1		
2		
3		
4		
5		

DATE: October 6, 2014

SCALE: 1" = 30'

COMMISSION NO.: 13-215

SHEET 7 OF 13