
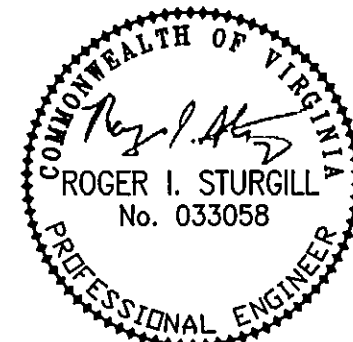


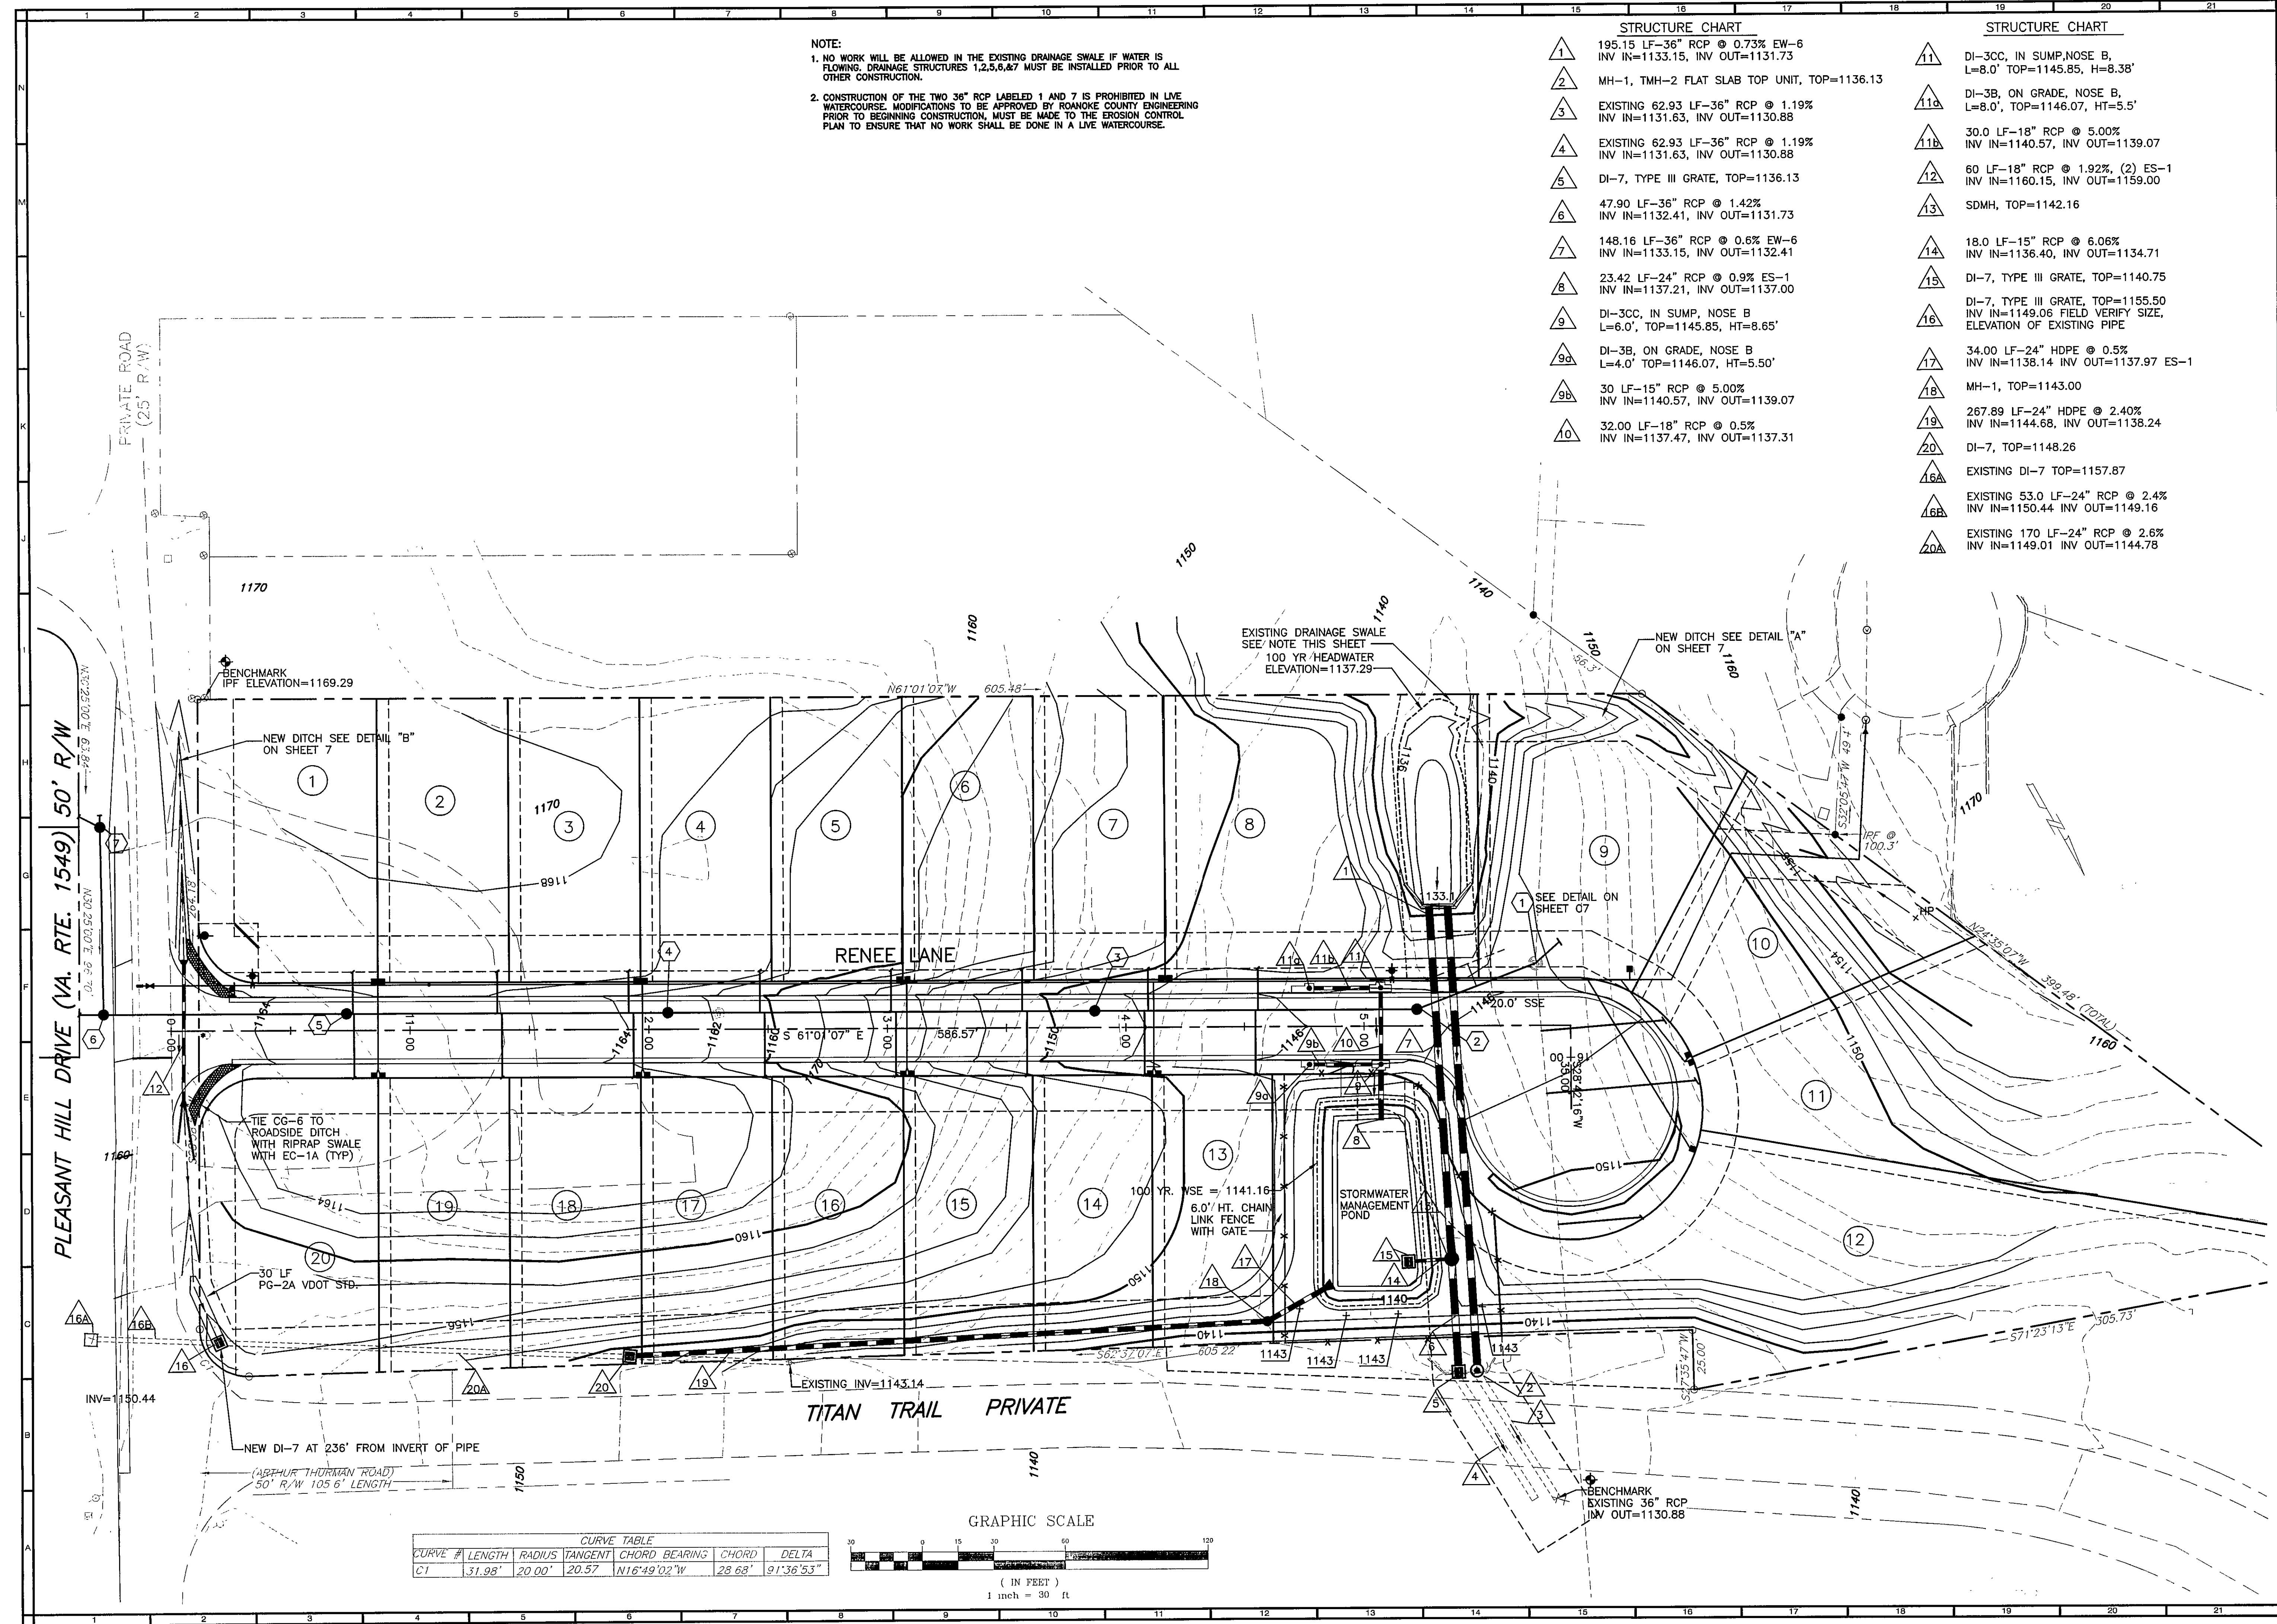

PLANNERS • ARCHITECTS
ENGINEERS • SURVEYORS

1208 Corporate Circle
Roanoke, Virginia 24018
Phone: 540/772-9580
FAX: 540/772-8050

501 Branchway Road
Richmond, Virginia 23206
Phone: 804/784-0571
FAX: 804/784-2535

880 Technology Park Drive
Suite 200
Glen Allen, Virginia 23059
Phone: 804/553-0132
FAX: 804/553-0133

102 Hubbard Street
Blacksburg, Virginia 24050
Phone: 540/961-0961
FAX: 540/961-0962

TITAN TRAIL SUBDIVISION

GRADING PLAN

WINDSOR HILLS MAGISTERIAL DISTRICT
ROANOKE COUNTY, VIRGINIA

DRAWN BY: DRB
DESIGNED BY: DRB
CHECKED BY: RIS
DATE: FEB. 7, 2003

REVISIONS:
03-24-03
04-18-03
05-12-03
05-27-03
08-12-03

SCALE: 30'
SHEET NO.

C3

JOB NO.
R0200205.00