


PLAN	DATE	BY
	NO.	NO.
PROFILE	DATE	BY
	NO.	NO.

PROFILE	DATE	BY
	NO.	NO.
PLAN	DATE	BY
	NO.	NO.

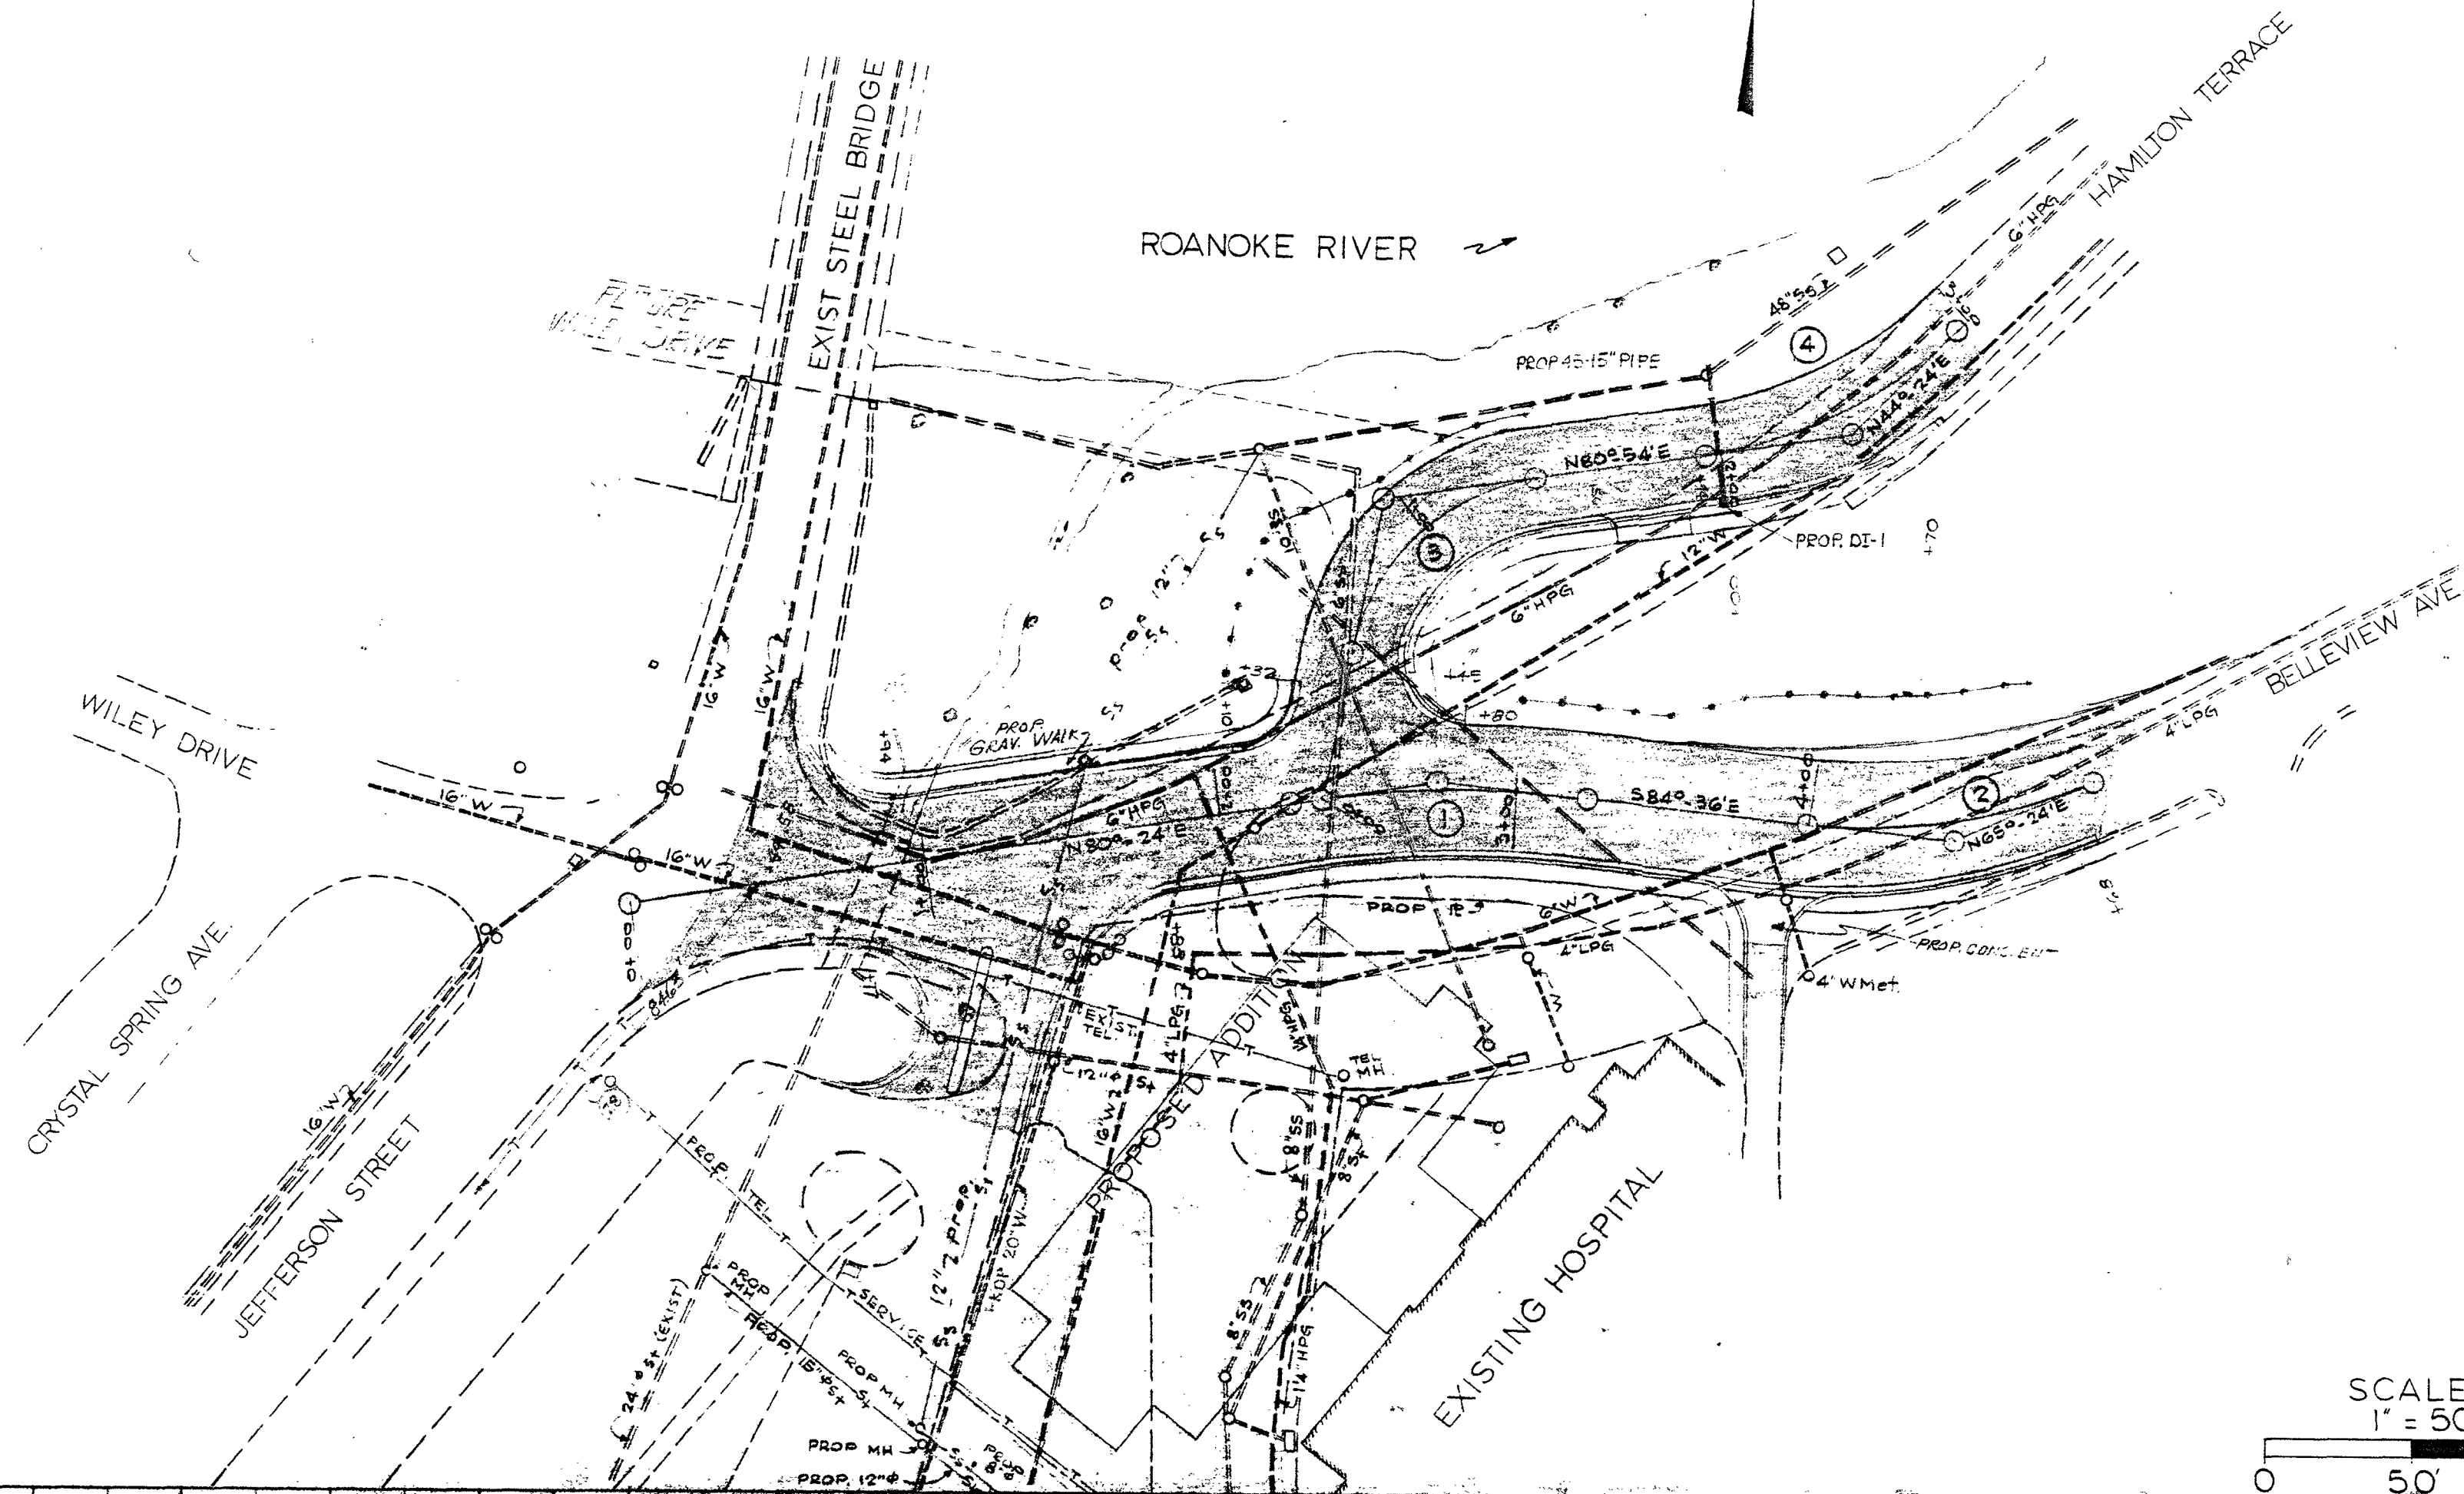

CURVE DATA

①
 $\Delta=15^{\circ}$ RT.
 $D=150.8577672^{\circ}(15^{\circ}05'09'')$
 $T=55.0'$
 $L=99.43'$
 $R=379.80'$
 $PC=2+25.00$
 $PI=2+75.00$
 $PT=3+24.43$

②
 $\Delta=30^{\circ}$ LT.
 $D=30.70513397^{\circ}(30^{\circ}42'18'')$
 $T=50'$
 $L=97.70'$
 $R=186.60'$
 $PC=3+99.43$
 $PI=4+49.43$
 $PT=4+97.13$

③
 $\Delta=70^{\circ}30'$ RT.
 $D=77.12449^{\circ}(77^{\circ}07'28'')$
 $T=52.50'$
 $L=91.41'$
 $R=74.29'$
 $PC=0+50.00$
 $PI=1+02.50$
 $PT=1+41.41$

④
 $\Delta=36^{\circ}30'$ LT.
 $D=37.78657^{\circ}(37^{\circ}29'06'')$
 $T=50'$
 $L=96.60'$
 $R=151.63'$
 $PC=1+97.41$
 $PI=2+47.41$
 $PT=2+94.01$

SCALE
 1" = 50'

PLAN AND PROFILE - BELLEVUE AVENUE AND HAMILTON TERRACE	
	STREET CONSTRUCTION VICINITY OF ROANOKE MEMORIAL HOSPITAL ROANOKE, VIRGINIA
	EUBANK, CALDWELL AND ASSOCIATES
	ARCHITECTS AND ENGINEERS
	FIRST FEDERAL BLDG. ROANOKE, VA

